
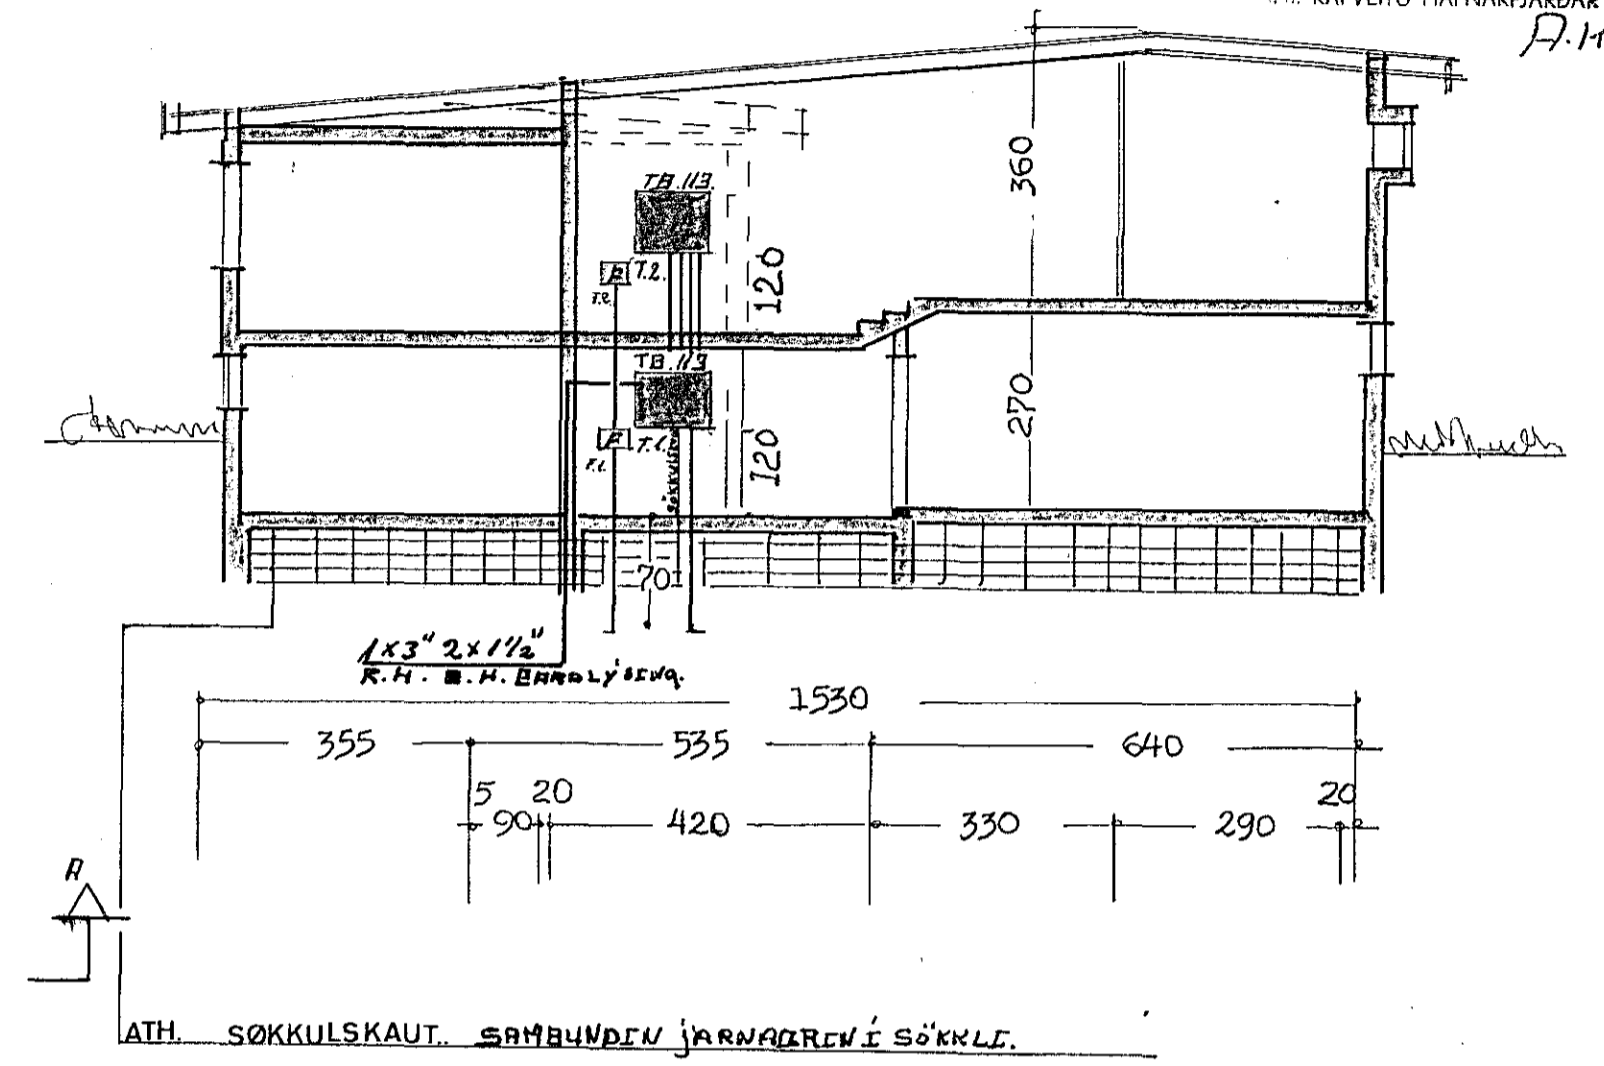


Húsveita nr. 2510 Teikning nr. 1727
 Samþykkt þ. 178 1977
 f.h. RAFVEITU HAFNAREJARDAR
Jens Einarsson
 Eftirlitsmaður rannsóknar

Inntök samþykkt 16.8. 1977
 f.h. RAFVEITU HAFNAREJARDAR
 D.H.

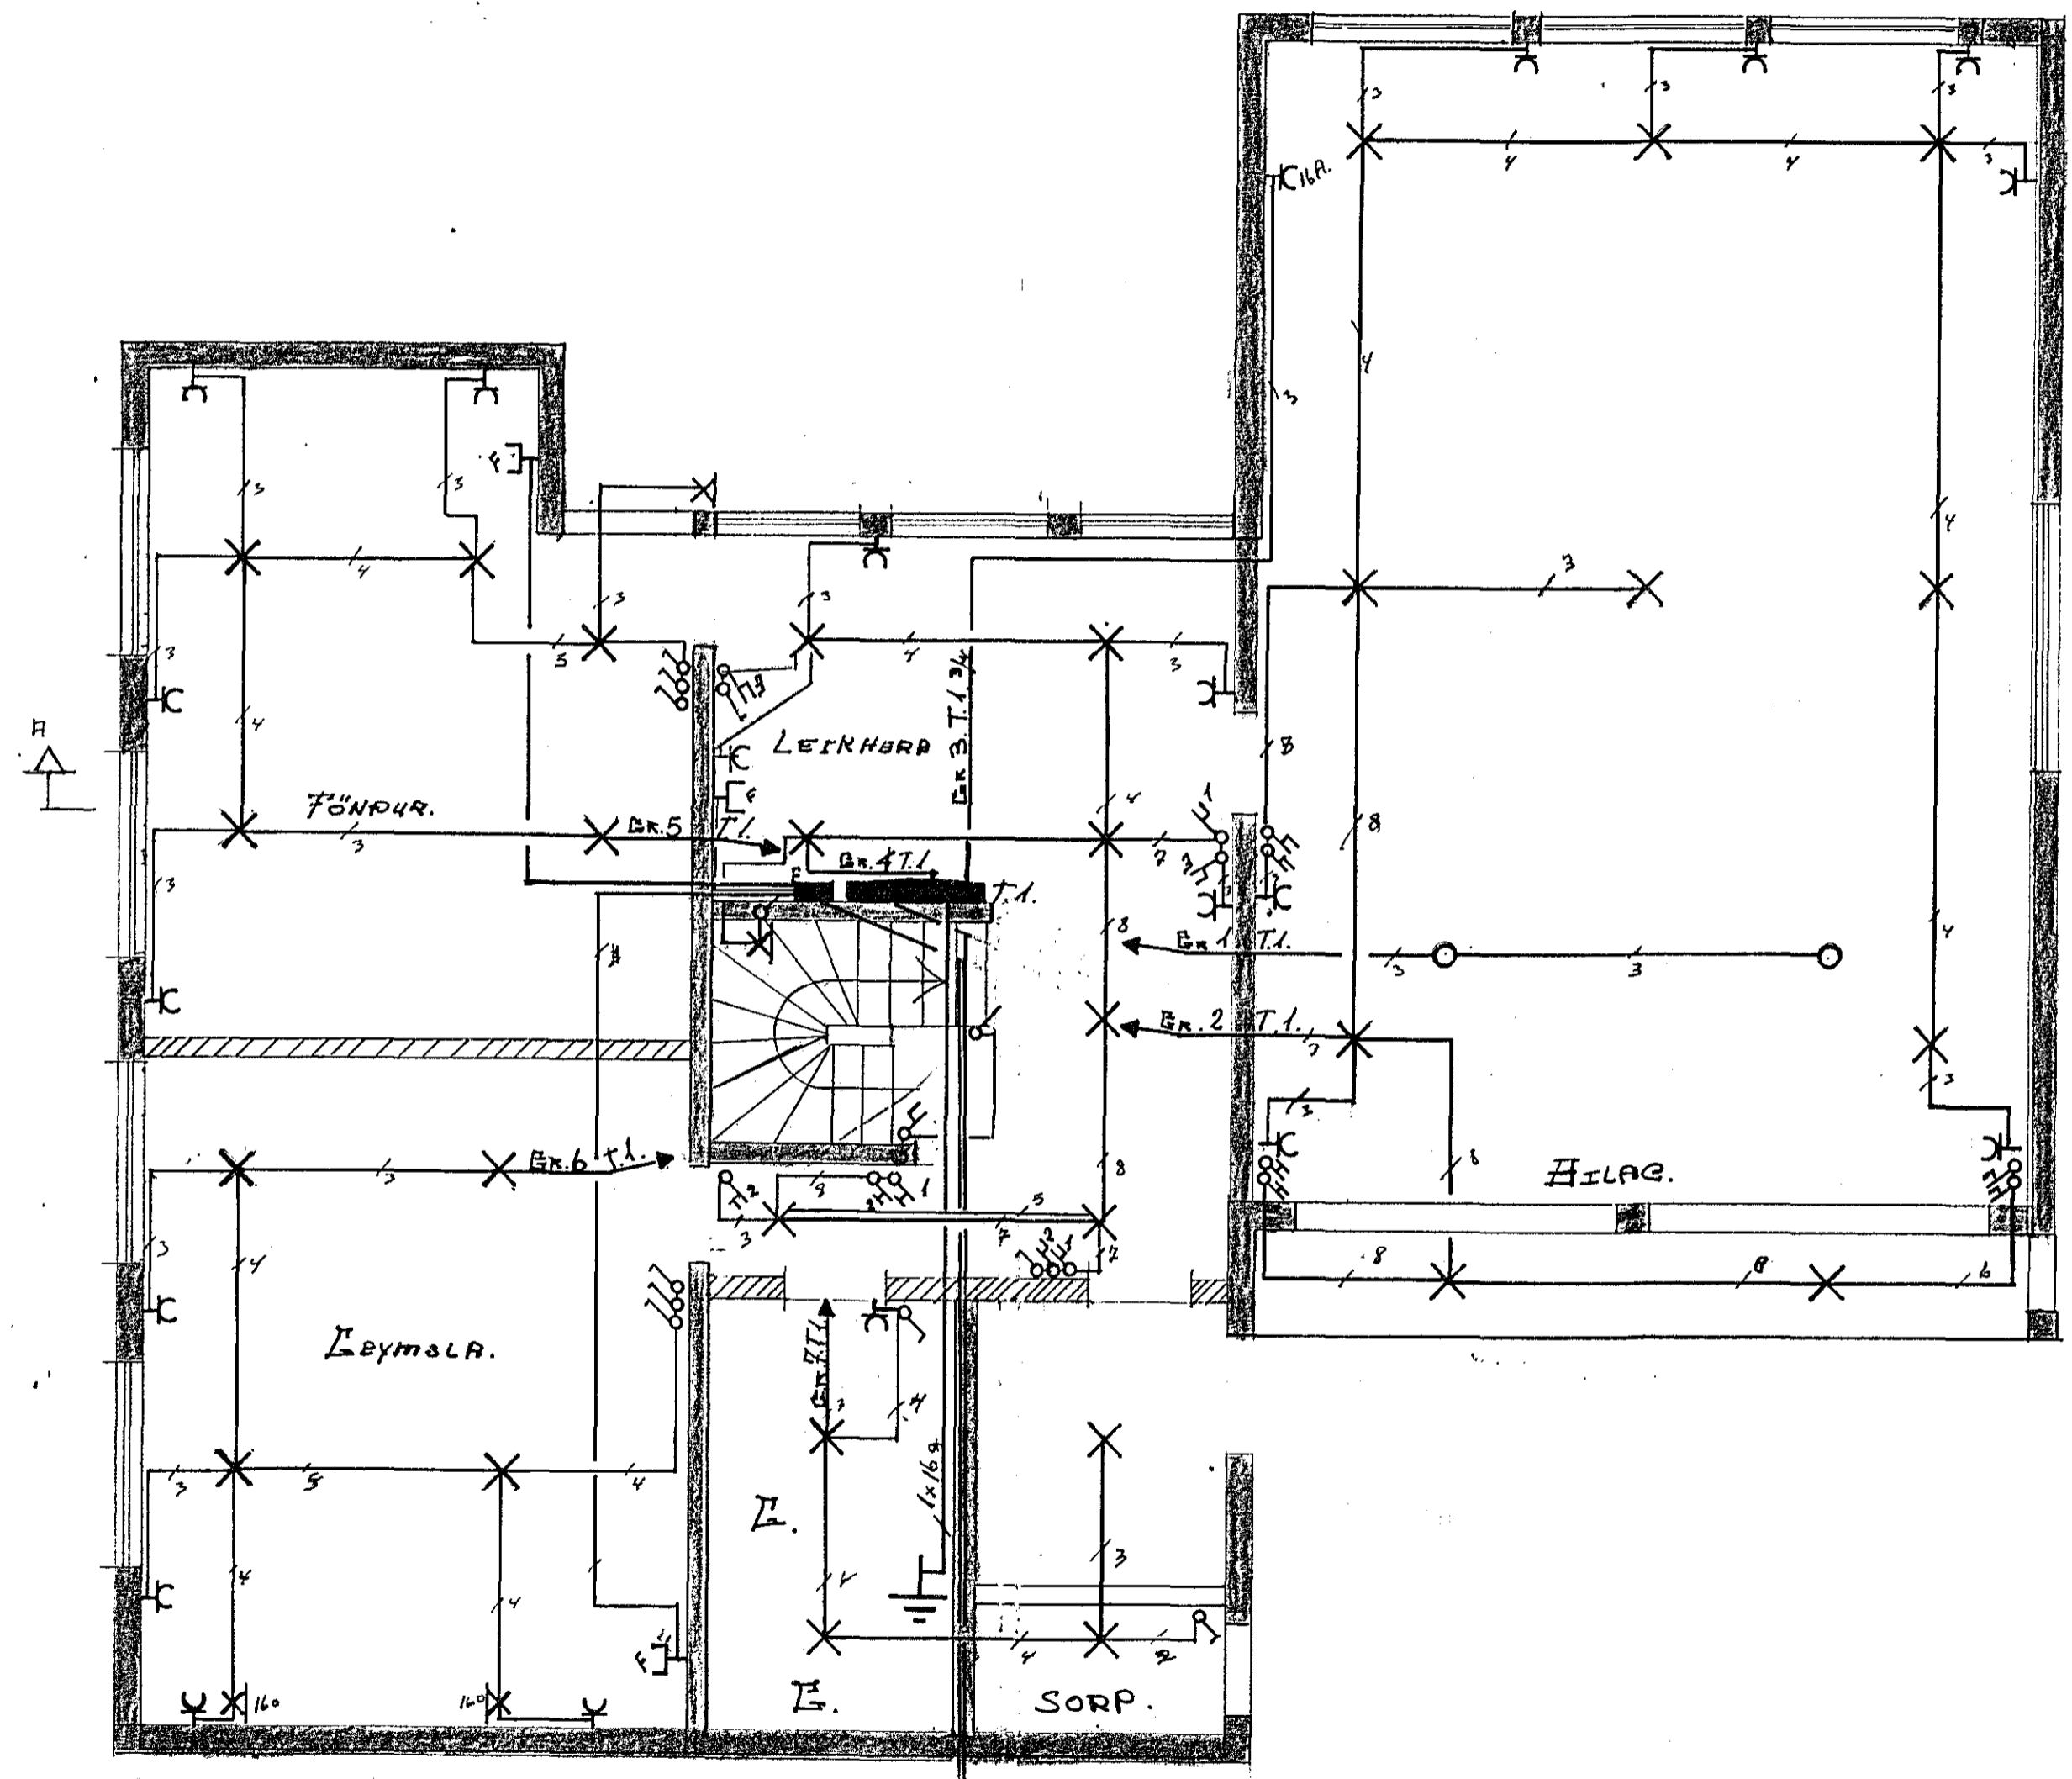

2 1/2 x 3" INNTAK K.H.
 2 x 1 1/2" INNTAK B.H. + EFNALÝSING.

1727

1/4. JARÐHAR + SNEÐ	GLITVANGUR 29
1/4. RAFLÖÐEN OG SÍM.	
	BRAND: SÍMARI HANÚSSON.
	36542 21299
ARSÆLL MAR GUNNARSSON RAFVIRKI.	HANNAÐ. FME KVARNÉ 1:50 - 1:100 TEIKNAD FME DÆS. 17-06-77 YFIRFARER NA. 6004 BL. 1/3