
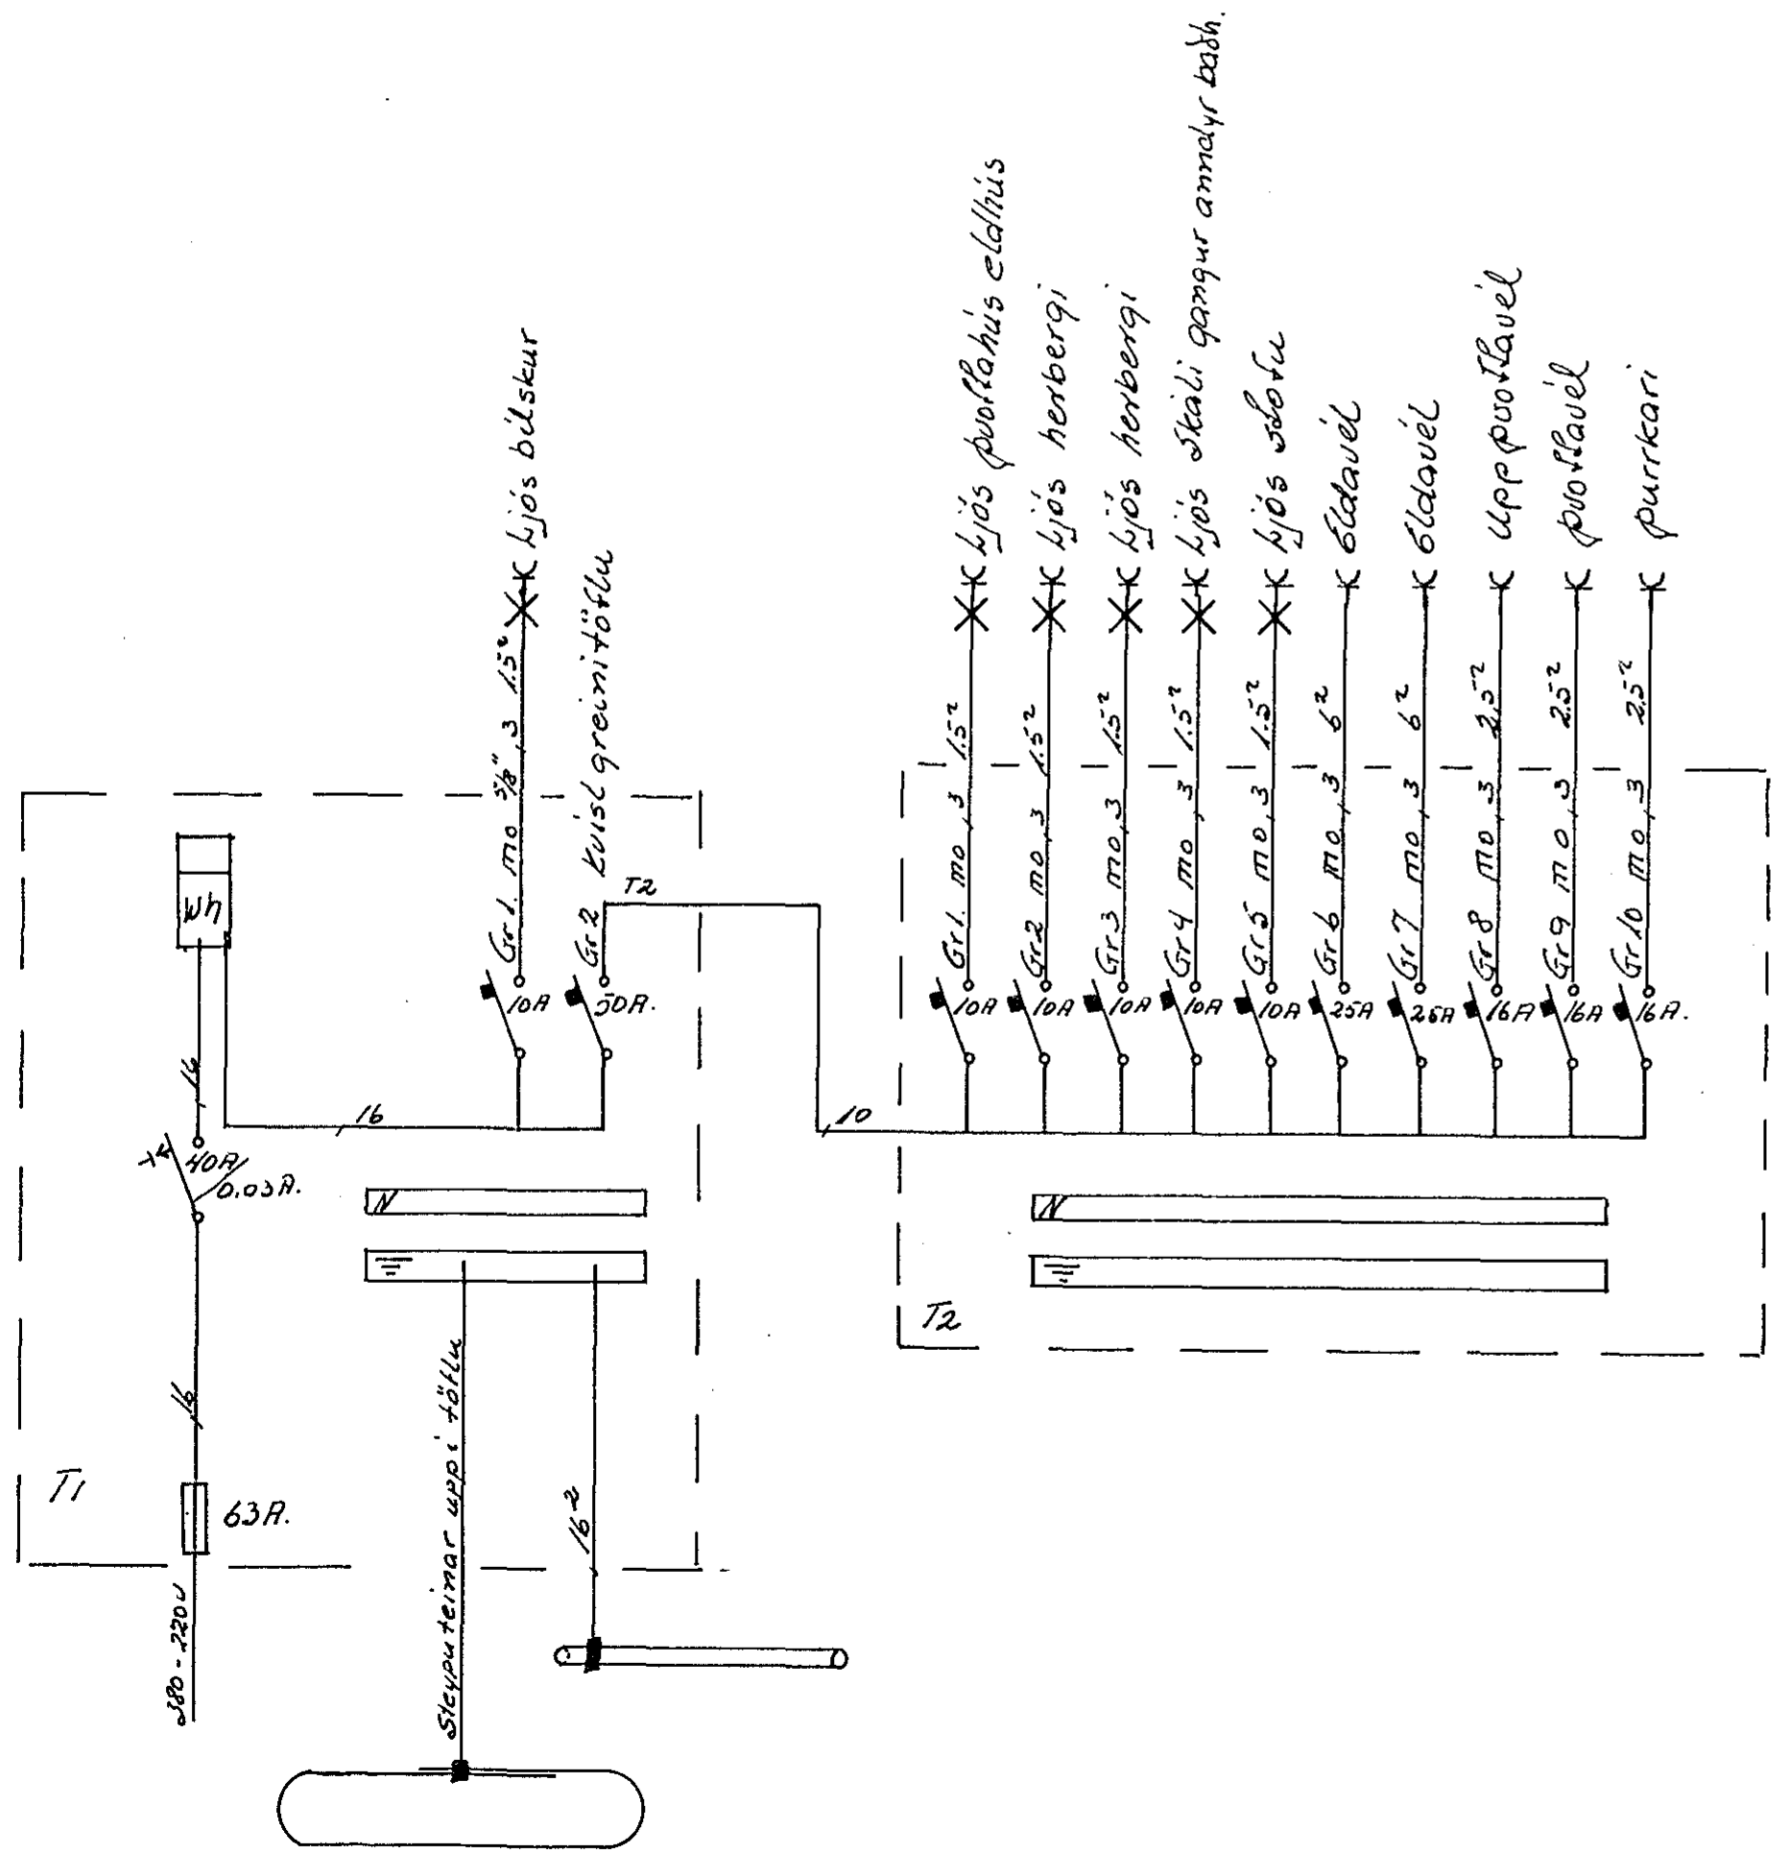


Múvát nr. 2465 Teikning nr. 1673
 Samþykkt þ. 30.9.1976
 E.H. RÁFVEITU E.H. N.R. JARÓ
 Björn Jónsson
 Lífisráðgjafi

lantök samþykkt 30.9. 1976

E.H. RÁFVEITU E.H. N.R. JARÓ
 Páll Kristjánsson

Hjallabraut.

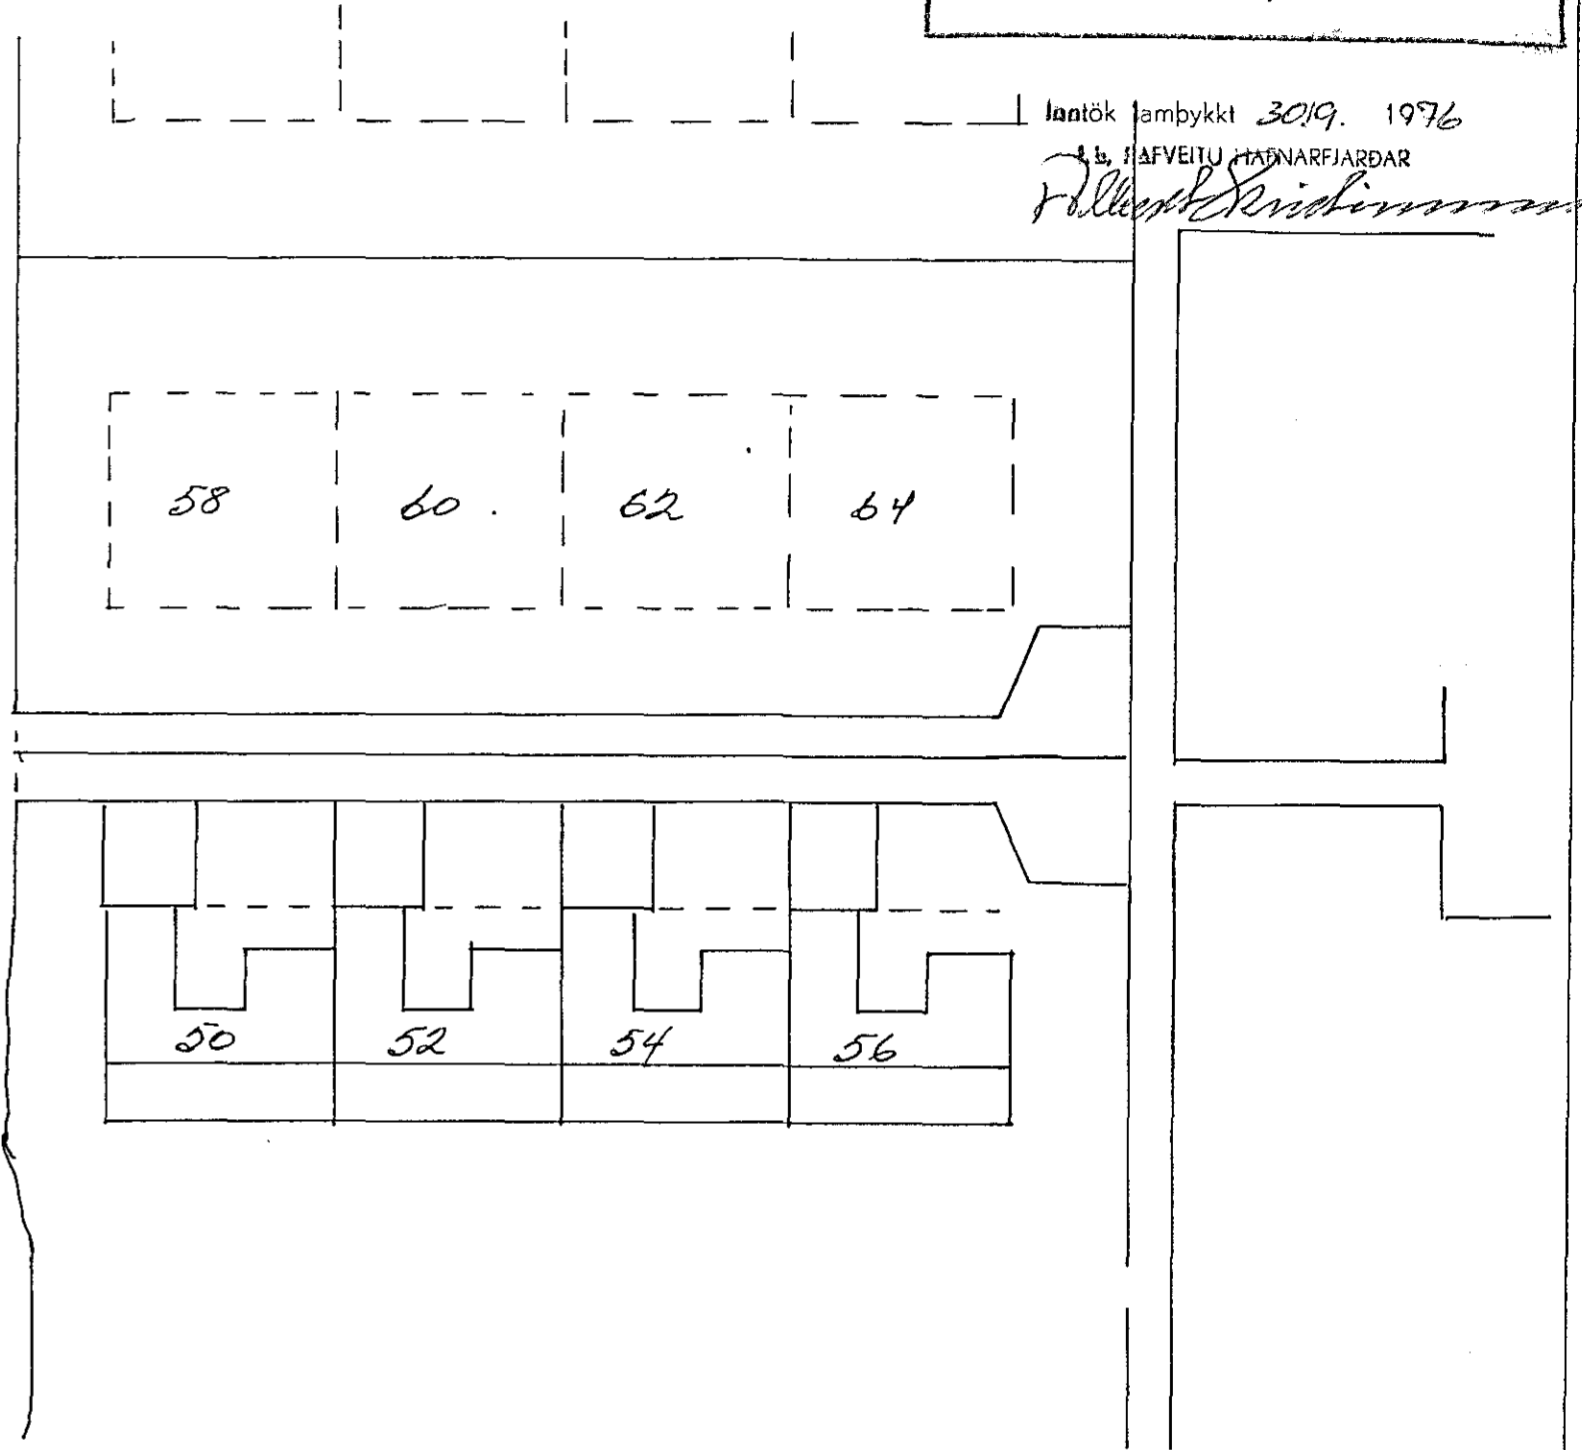

1673.

Breytingar			Jens Euerlsson 5.52829
NR	Dag.	Nafn	
			Hjallabraut 54
			Þverskurður afslöbu
			og einlínimynd
			M.R.T.E.S.
			M: 1:500 1/100
			Bl. 2 af 2
			juni 1976