

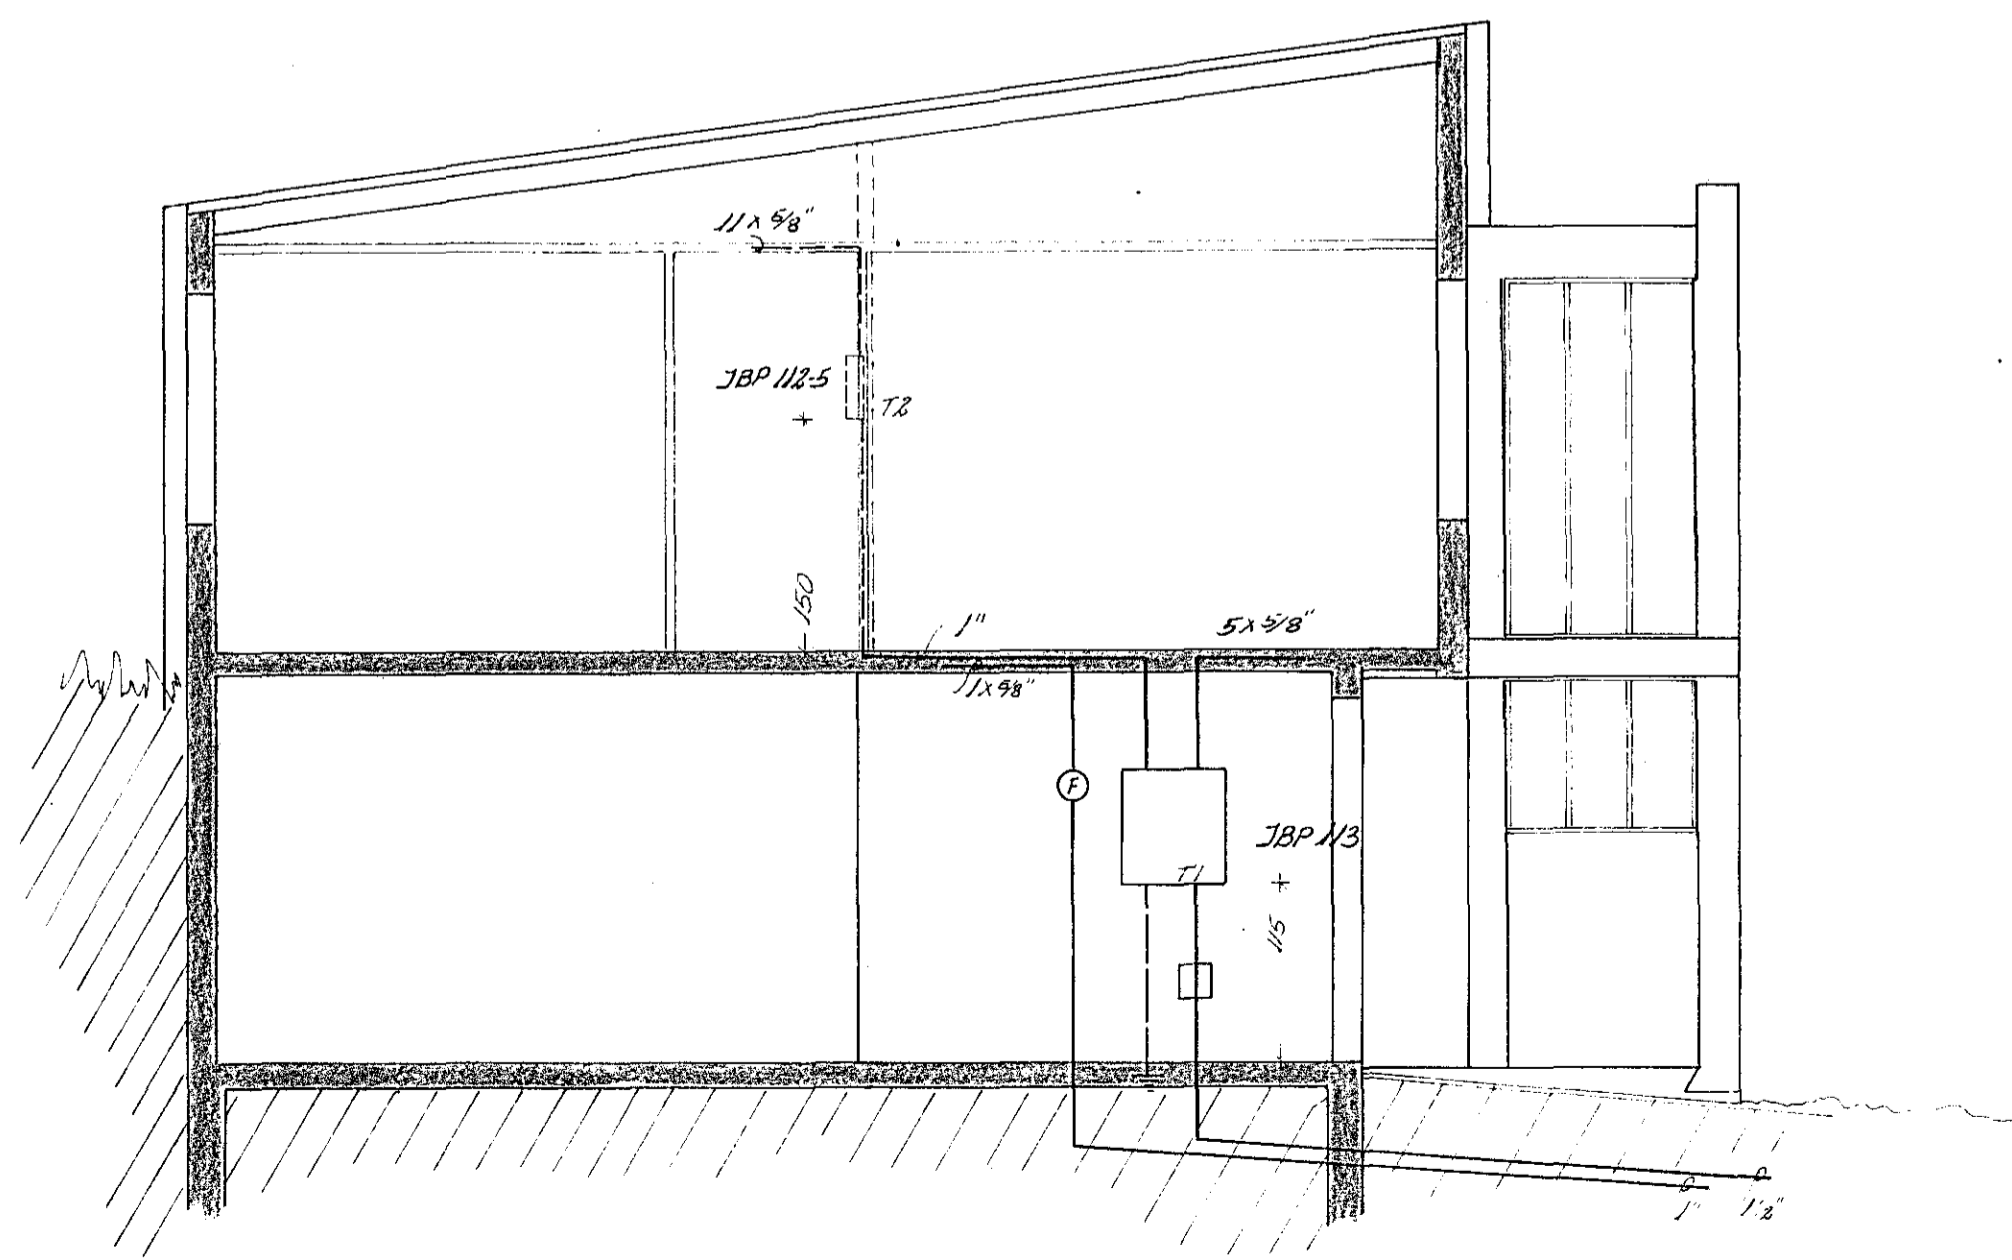


afstada
1:1000

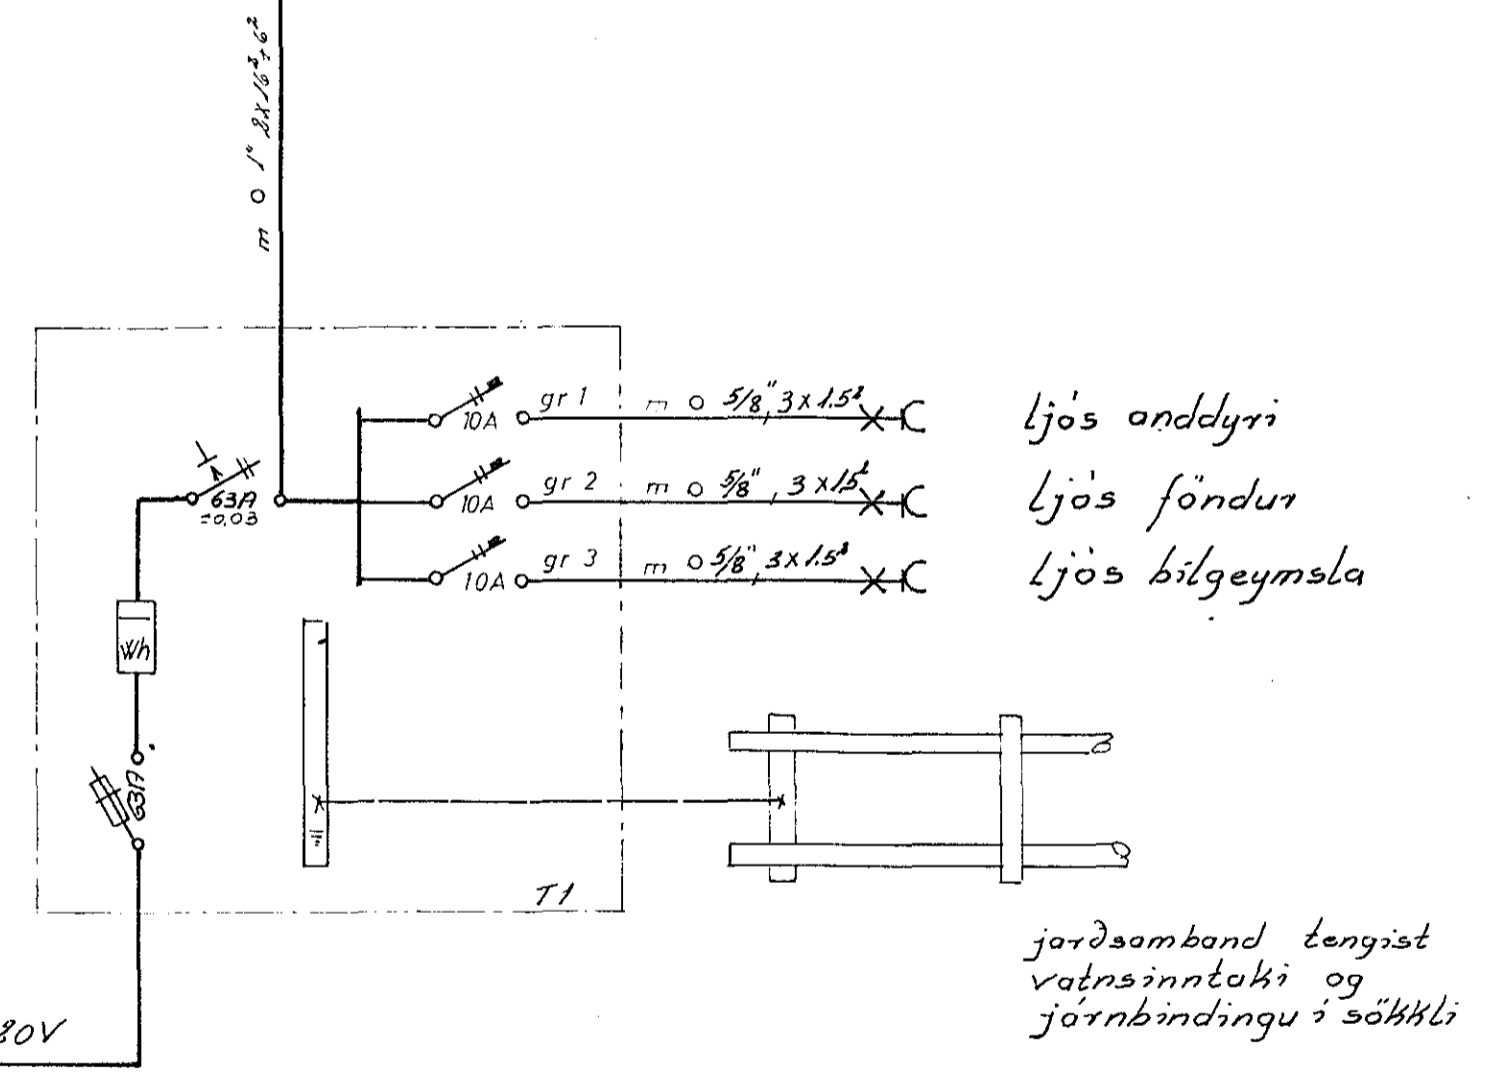

snid A-A

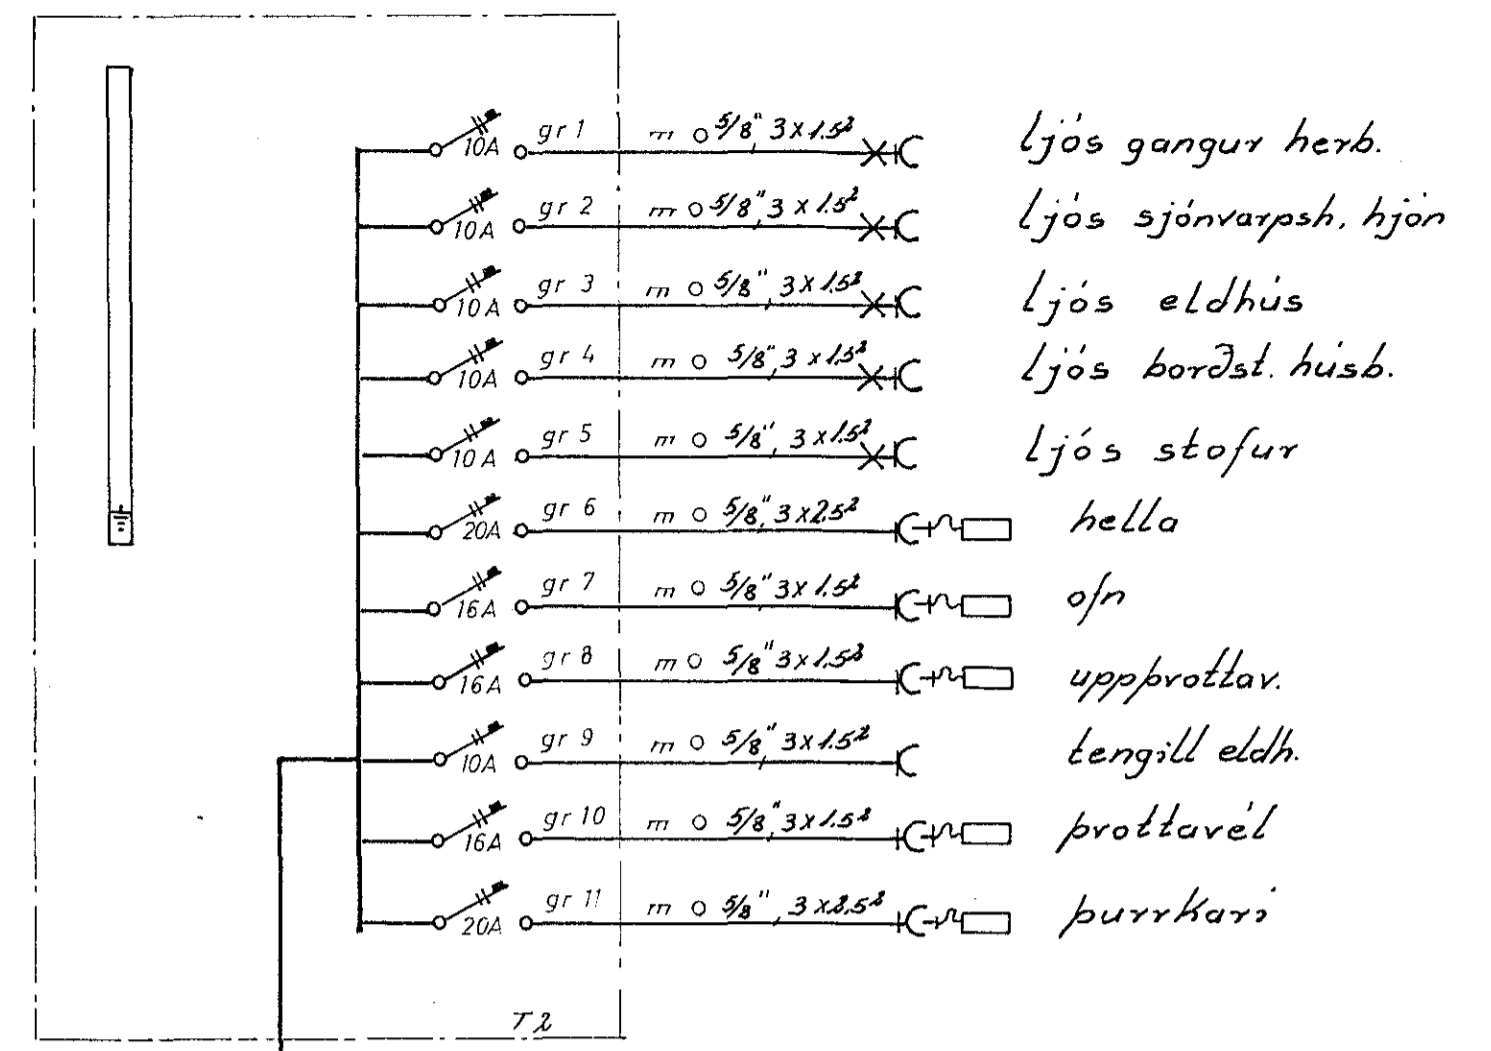

einlínummynd

JÓFRÍÐARSTAÐAVEGUR 13	
raflögn	verk: 7611 no 3/3
afstada	mál: 1:50, 1:1000
snid	dags: ágúst 76
einlínummynd	
Gudmundur Þeir Jónsson	