



afstada 1:500

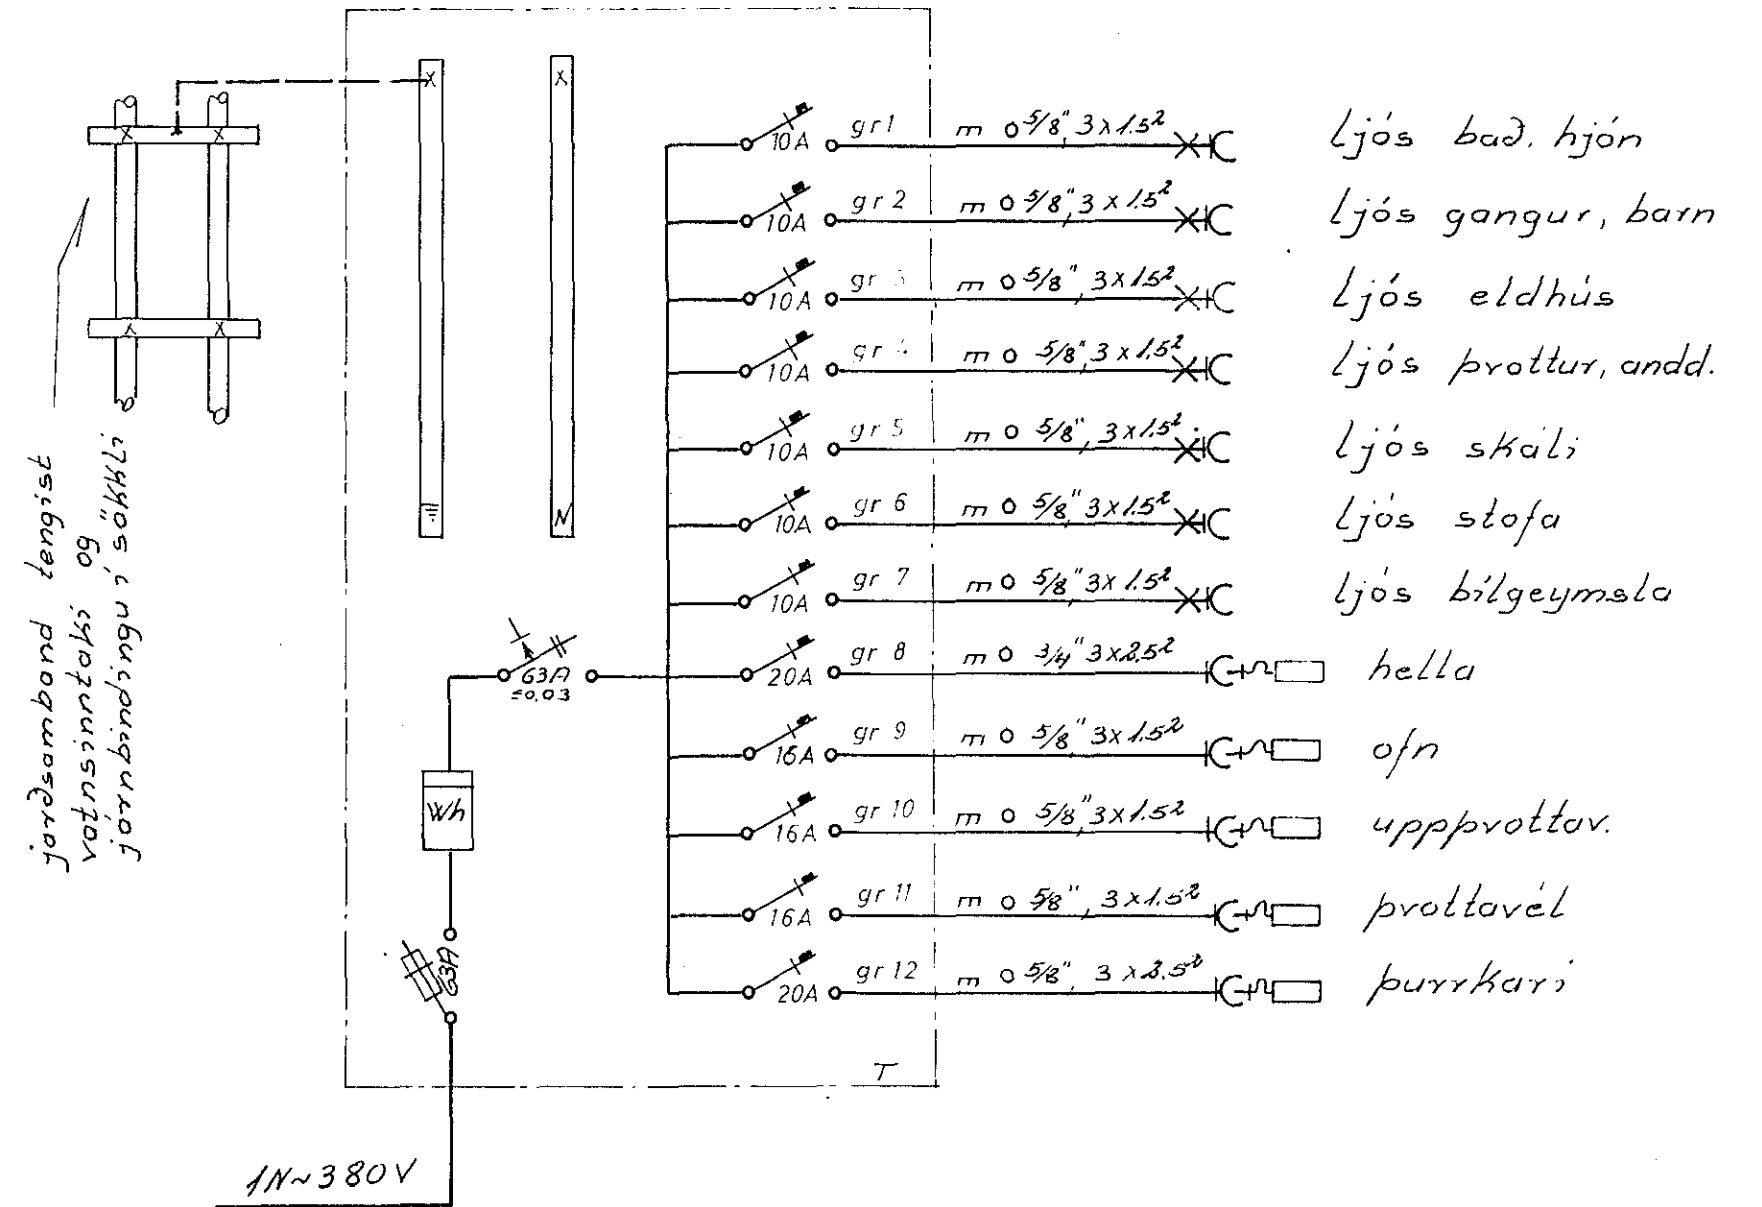

einlínummynd

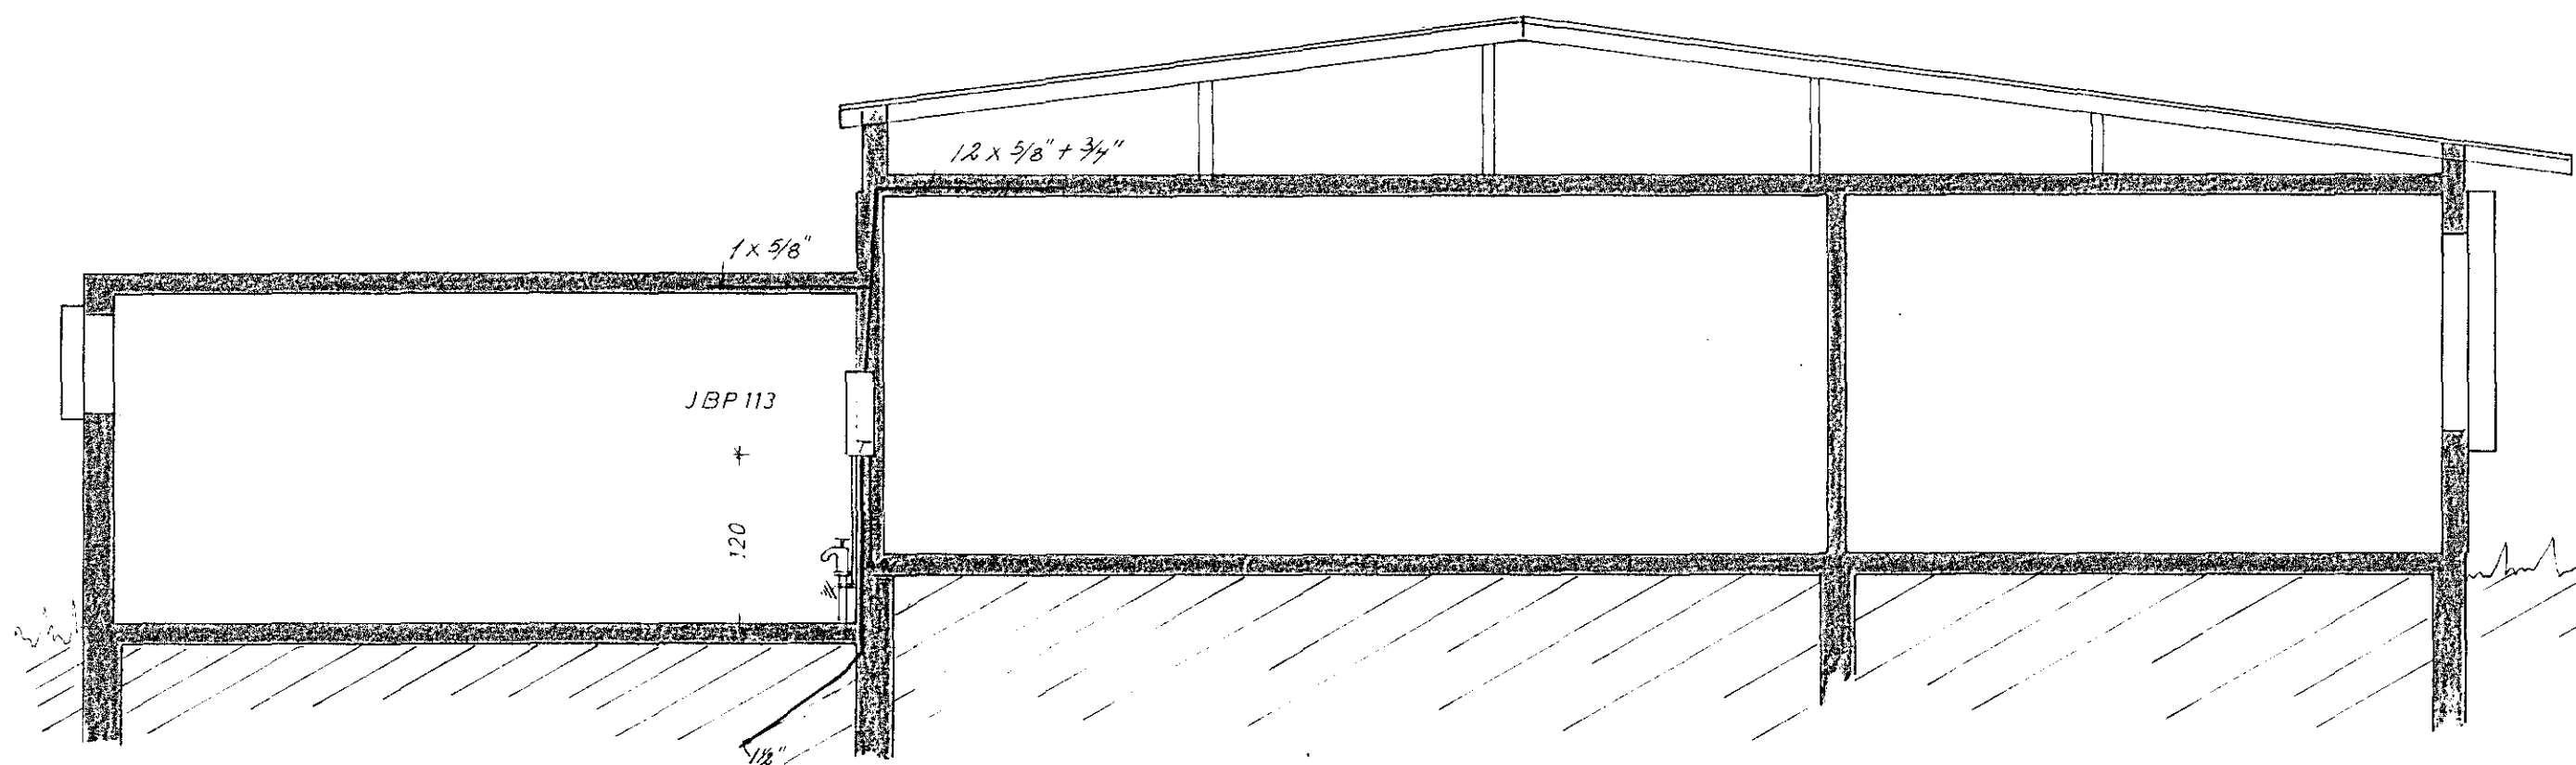

snid A-A

VESTURVANGUR 42		verk:	7607	no	2/2
raflögn		má:	1:50 ; 1:500		
afstada		dags	júlí		
snid					
einlínummynd					
Grindmannur Geir Jónsson					