
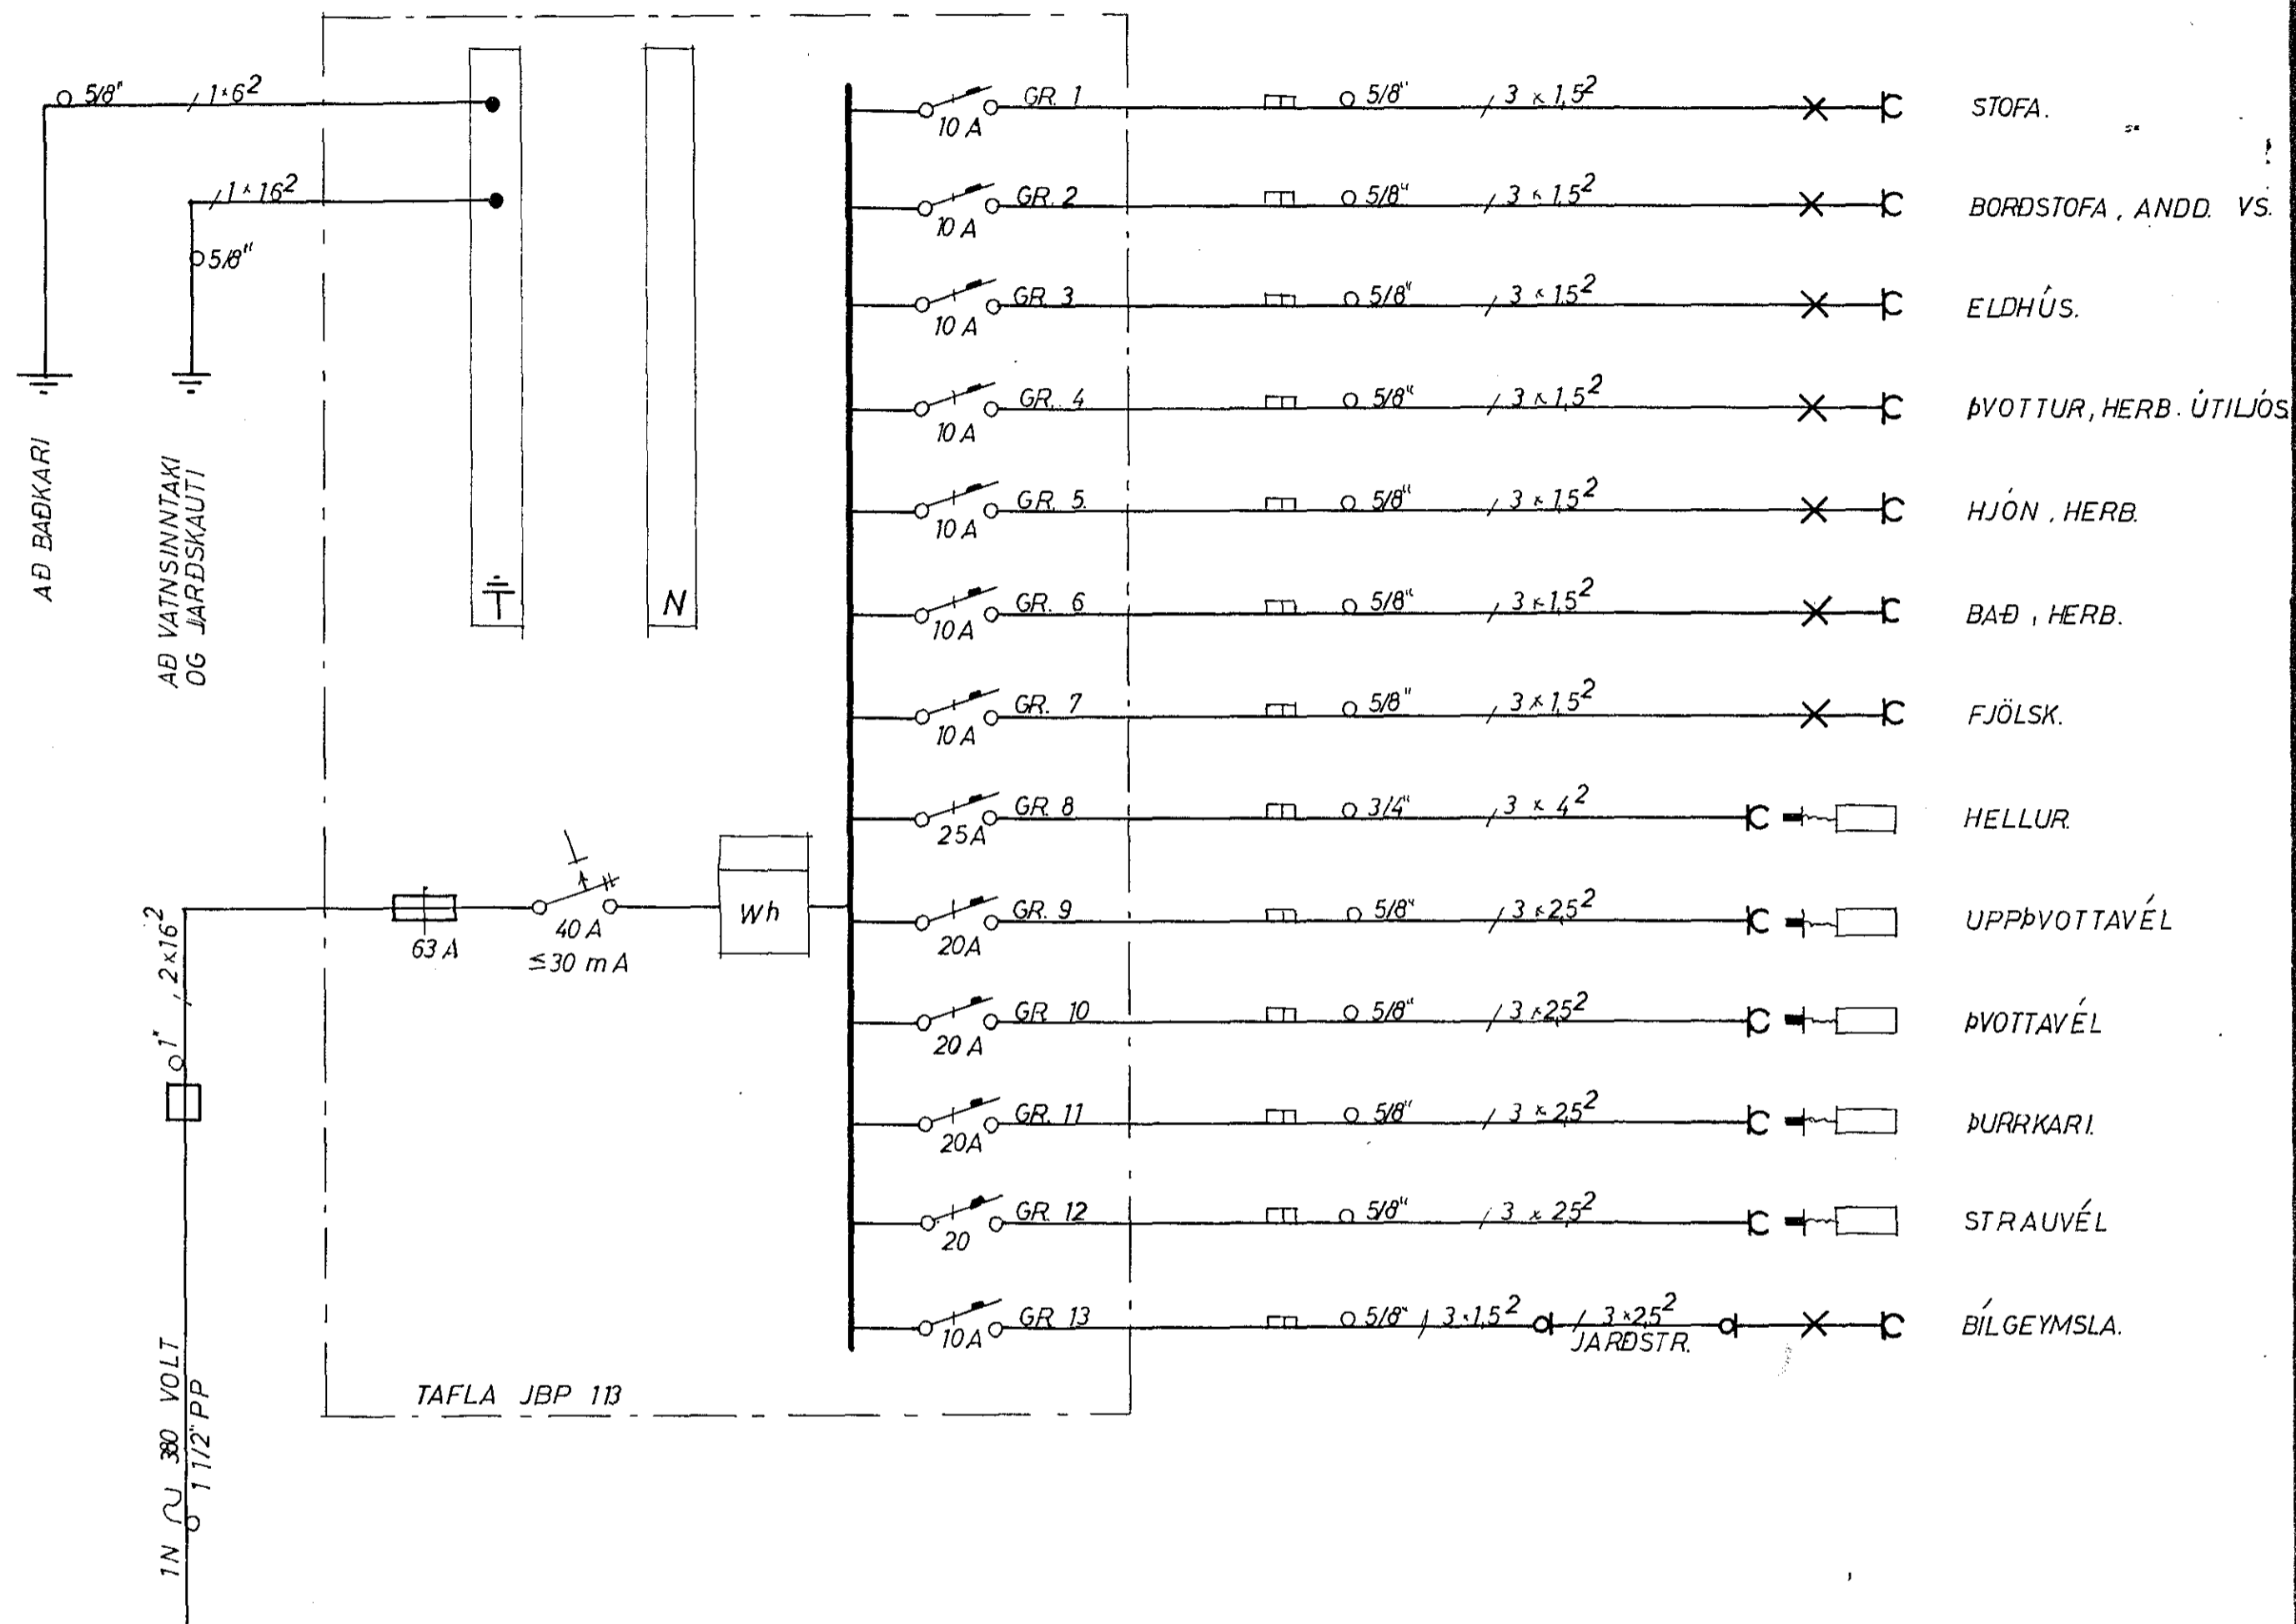
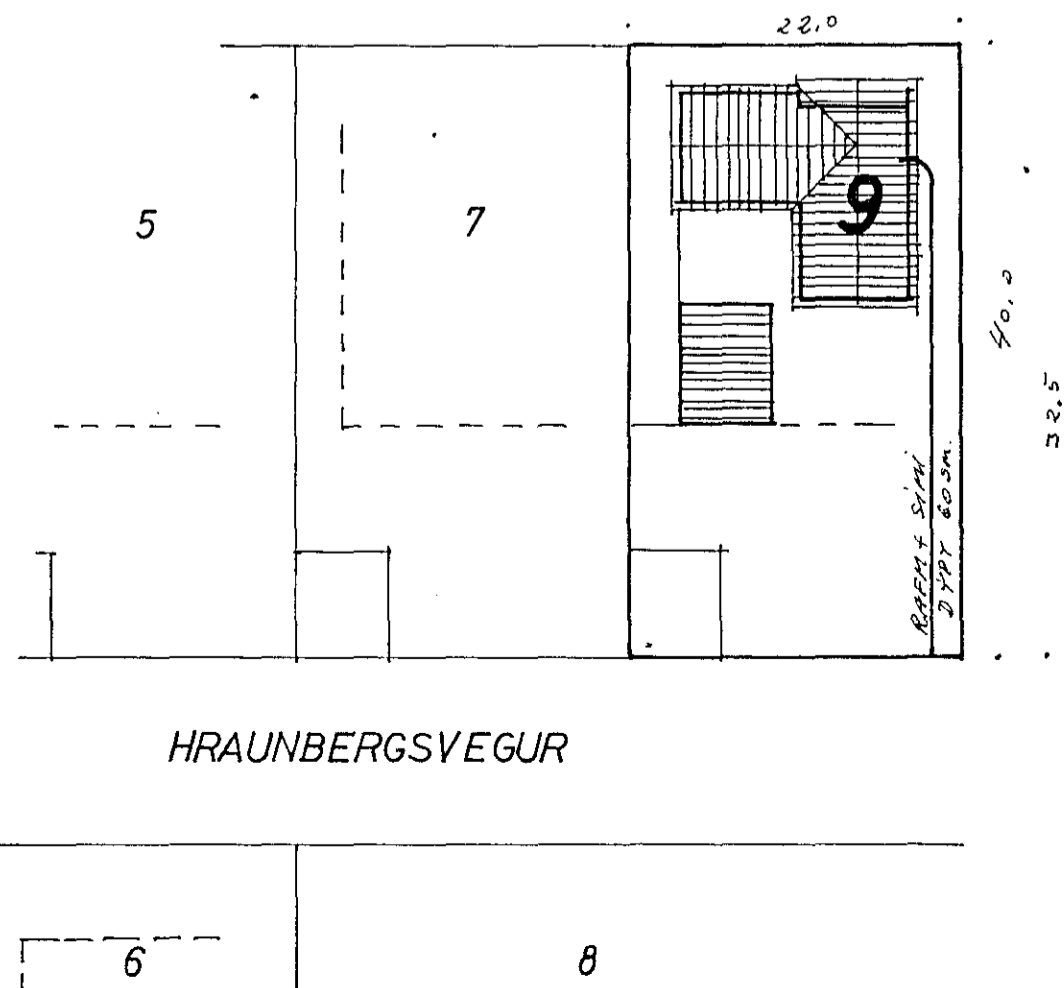


HRAUNBERGSVEGUR 9 GARÐAHR.

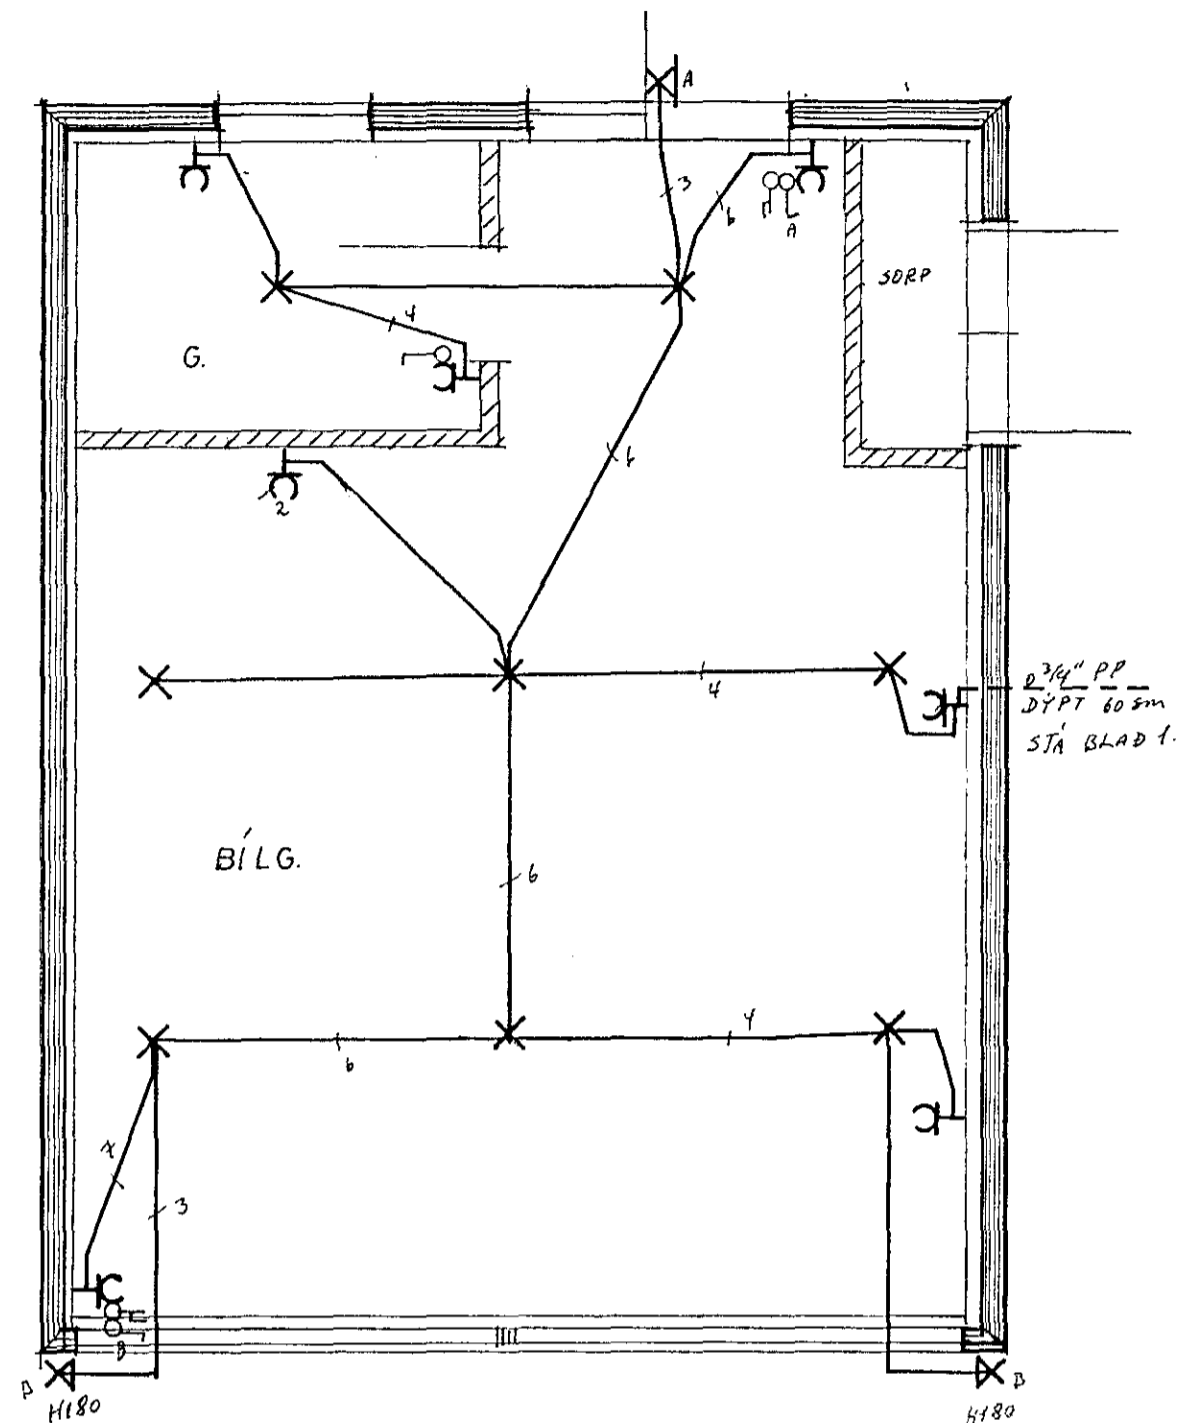

LJÓSTÆKNI Magnús Siguroddsson tæknifræðingur Ftfí Melah. 13, s. 43825 Símanúmer 54319 63 - 5. 14041	HRAUNBERGSVEGUR 9	
	RAFLÖGN	
	GRUNNMYND Bilgeymslu M 1:50 EÍNLINUMYND AFSTÖÐUMYND M 1:500	VEFK NR. 75.139.02
	BLAD 2 AF 2 JÚLI '75 MSigurodd	