

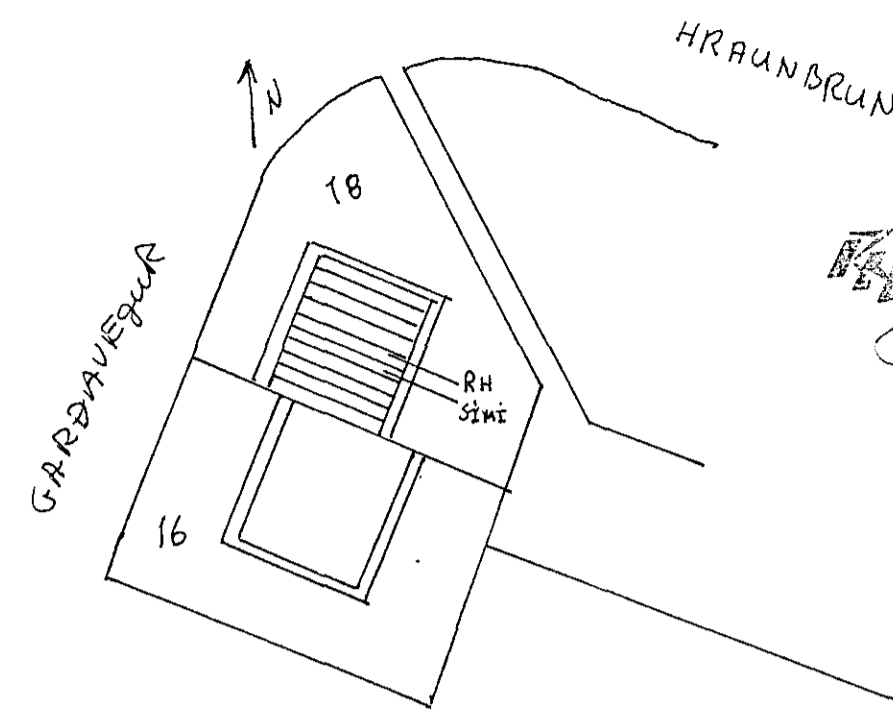


ELDHUS
STOFA + GORDST
AND. BAD. PUOTTAH.
HERB + BAD
GANGUR + HERB.
PUOTTAH.
BURRVARI
LIPPVOTTAH.
ELDAUËL

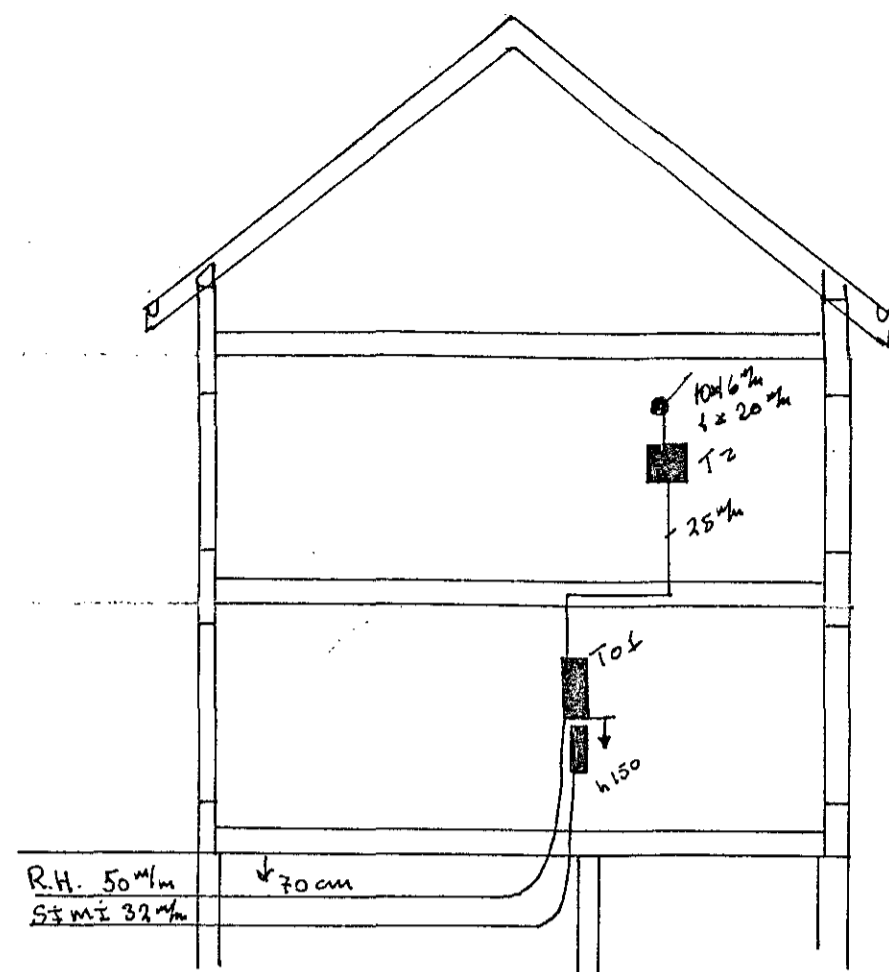


Sambykkt 6/3 1987
VIGNA FULLNADARÉRÁGANGS
Jens Guðnason
Lth. Stafrótu Hofnarjardar

Inntök sambykkt 4.13. 1987
Lth. RAUFELTU HAFNARJARDAR
Filbert Þorsteinsson

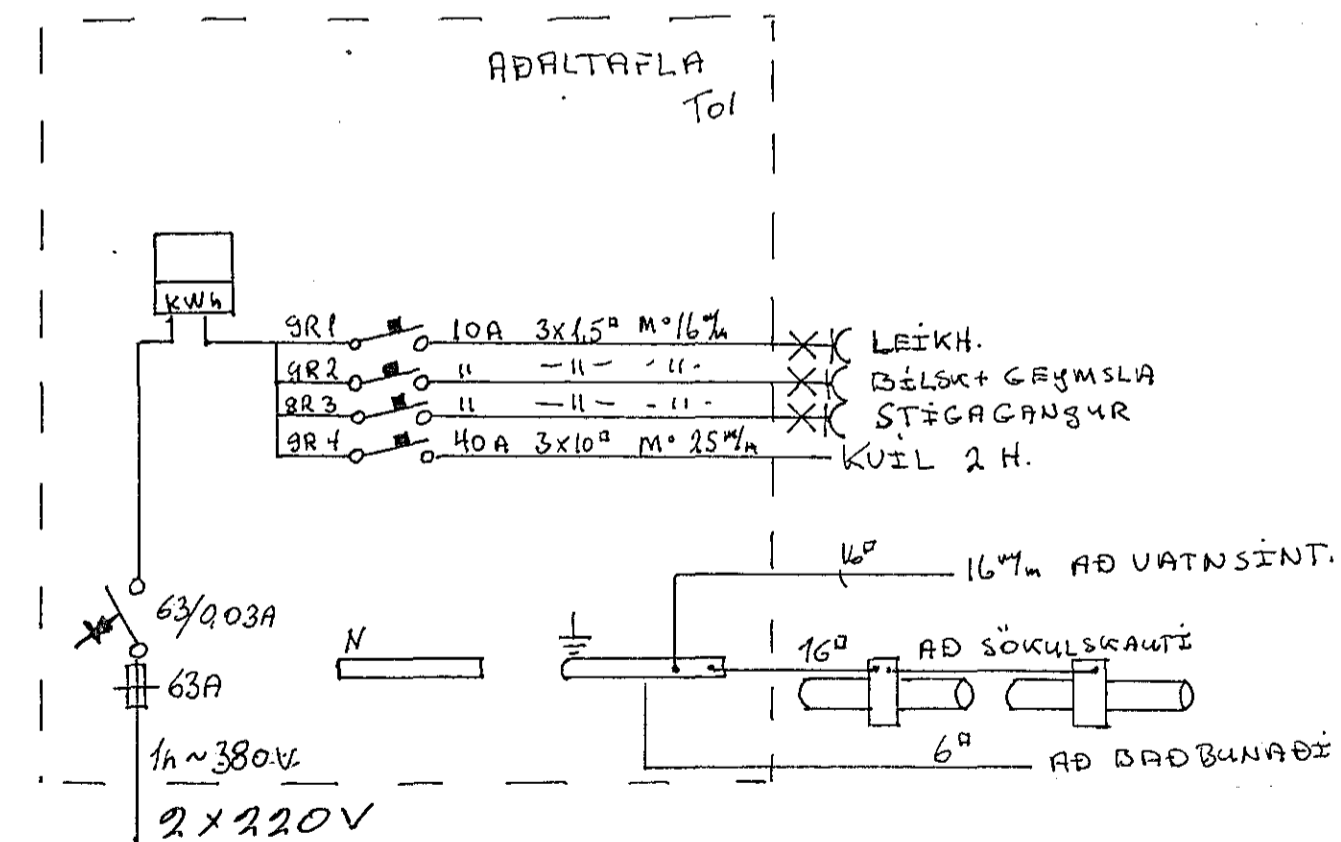

SKYRINGAR

MALM STRAUMUR ROFA OG TENGLA SÉ 10A
PÍPUR SÉU Ø16 VÍR 1.5^m
HÆÐ ROFA SÉ 105cm FRÁ GÓLFI
HÆÐ TENGLA Í ELDHUSI ÞVOTTAH
BÍLGEYMSLU SÉ 105cm FRÁ GÓLFI
HÆÐ TENGLA SÉ 20cm FRÁ GÓLFI
NEMA ANNARS SÉ GETIÐ

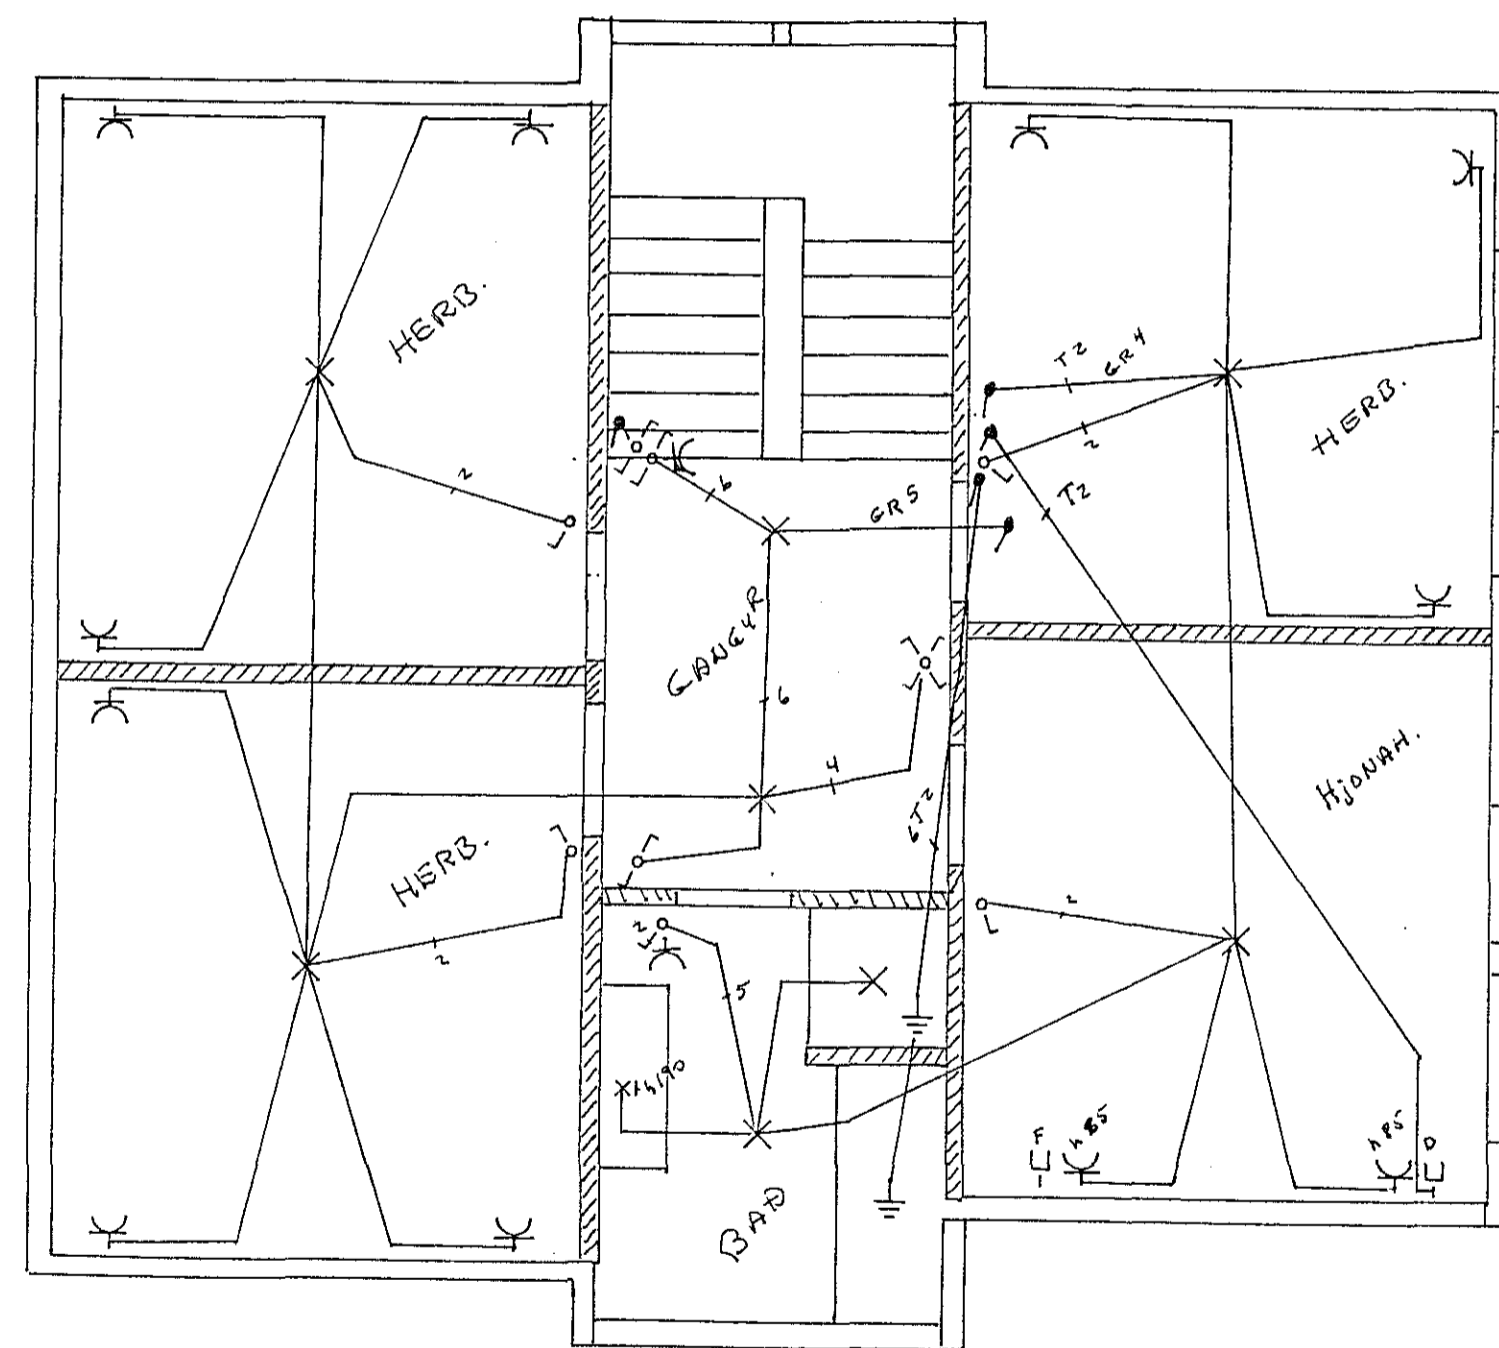

MAL 1:50 1:100	RÁSIN S/F SKIPHOLT	60
TEIKN 16.2.87	GARÐAVEGUR	18
TEIKN AF B. MARK		