


Inntök samþykkt 25.5. 1976


f.h. RAFVEITU HAFNARFIJÐAR

Filipp Jóhannsson

Hú.veita nr. 2441 Teikning nr. 1650
 Samþykkt þ. 25.5. 1976
 f.h. RAFVEITU HA. NAR. JARÐAR
Pjetur Jóhannsson
 Eftirlitsmaður rättegna

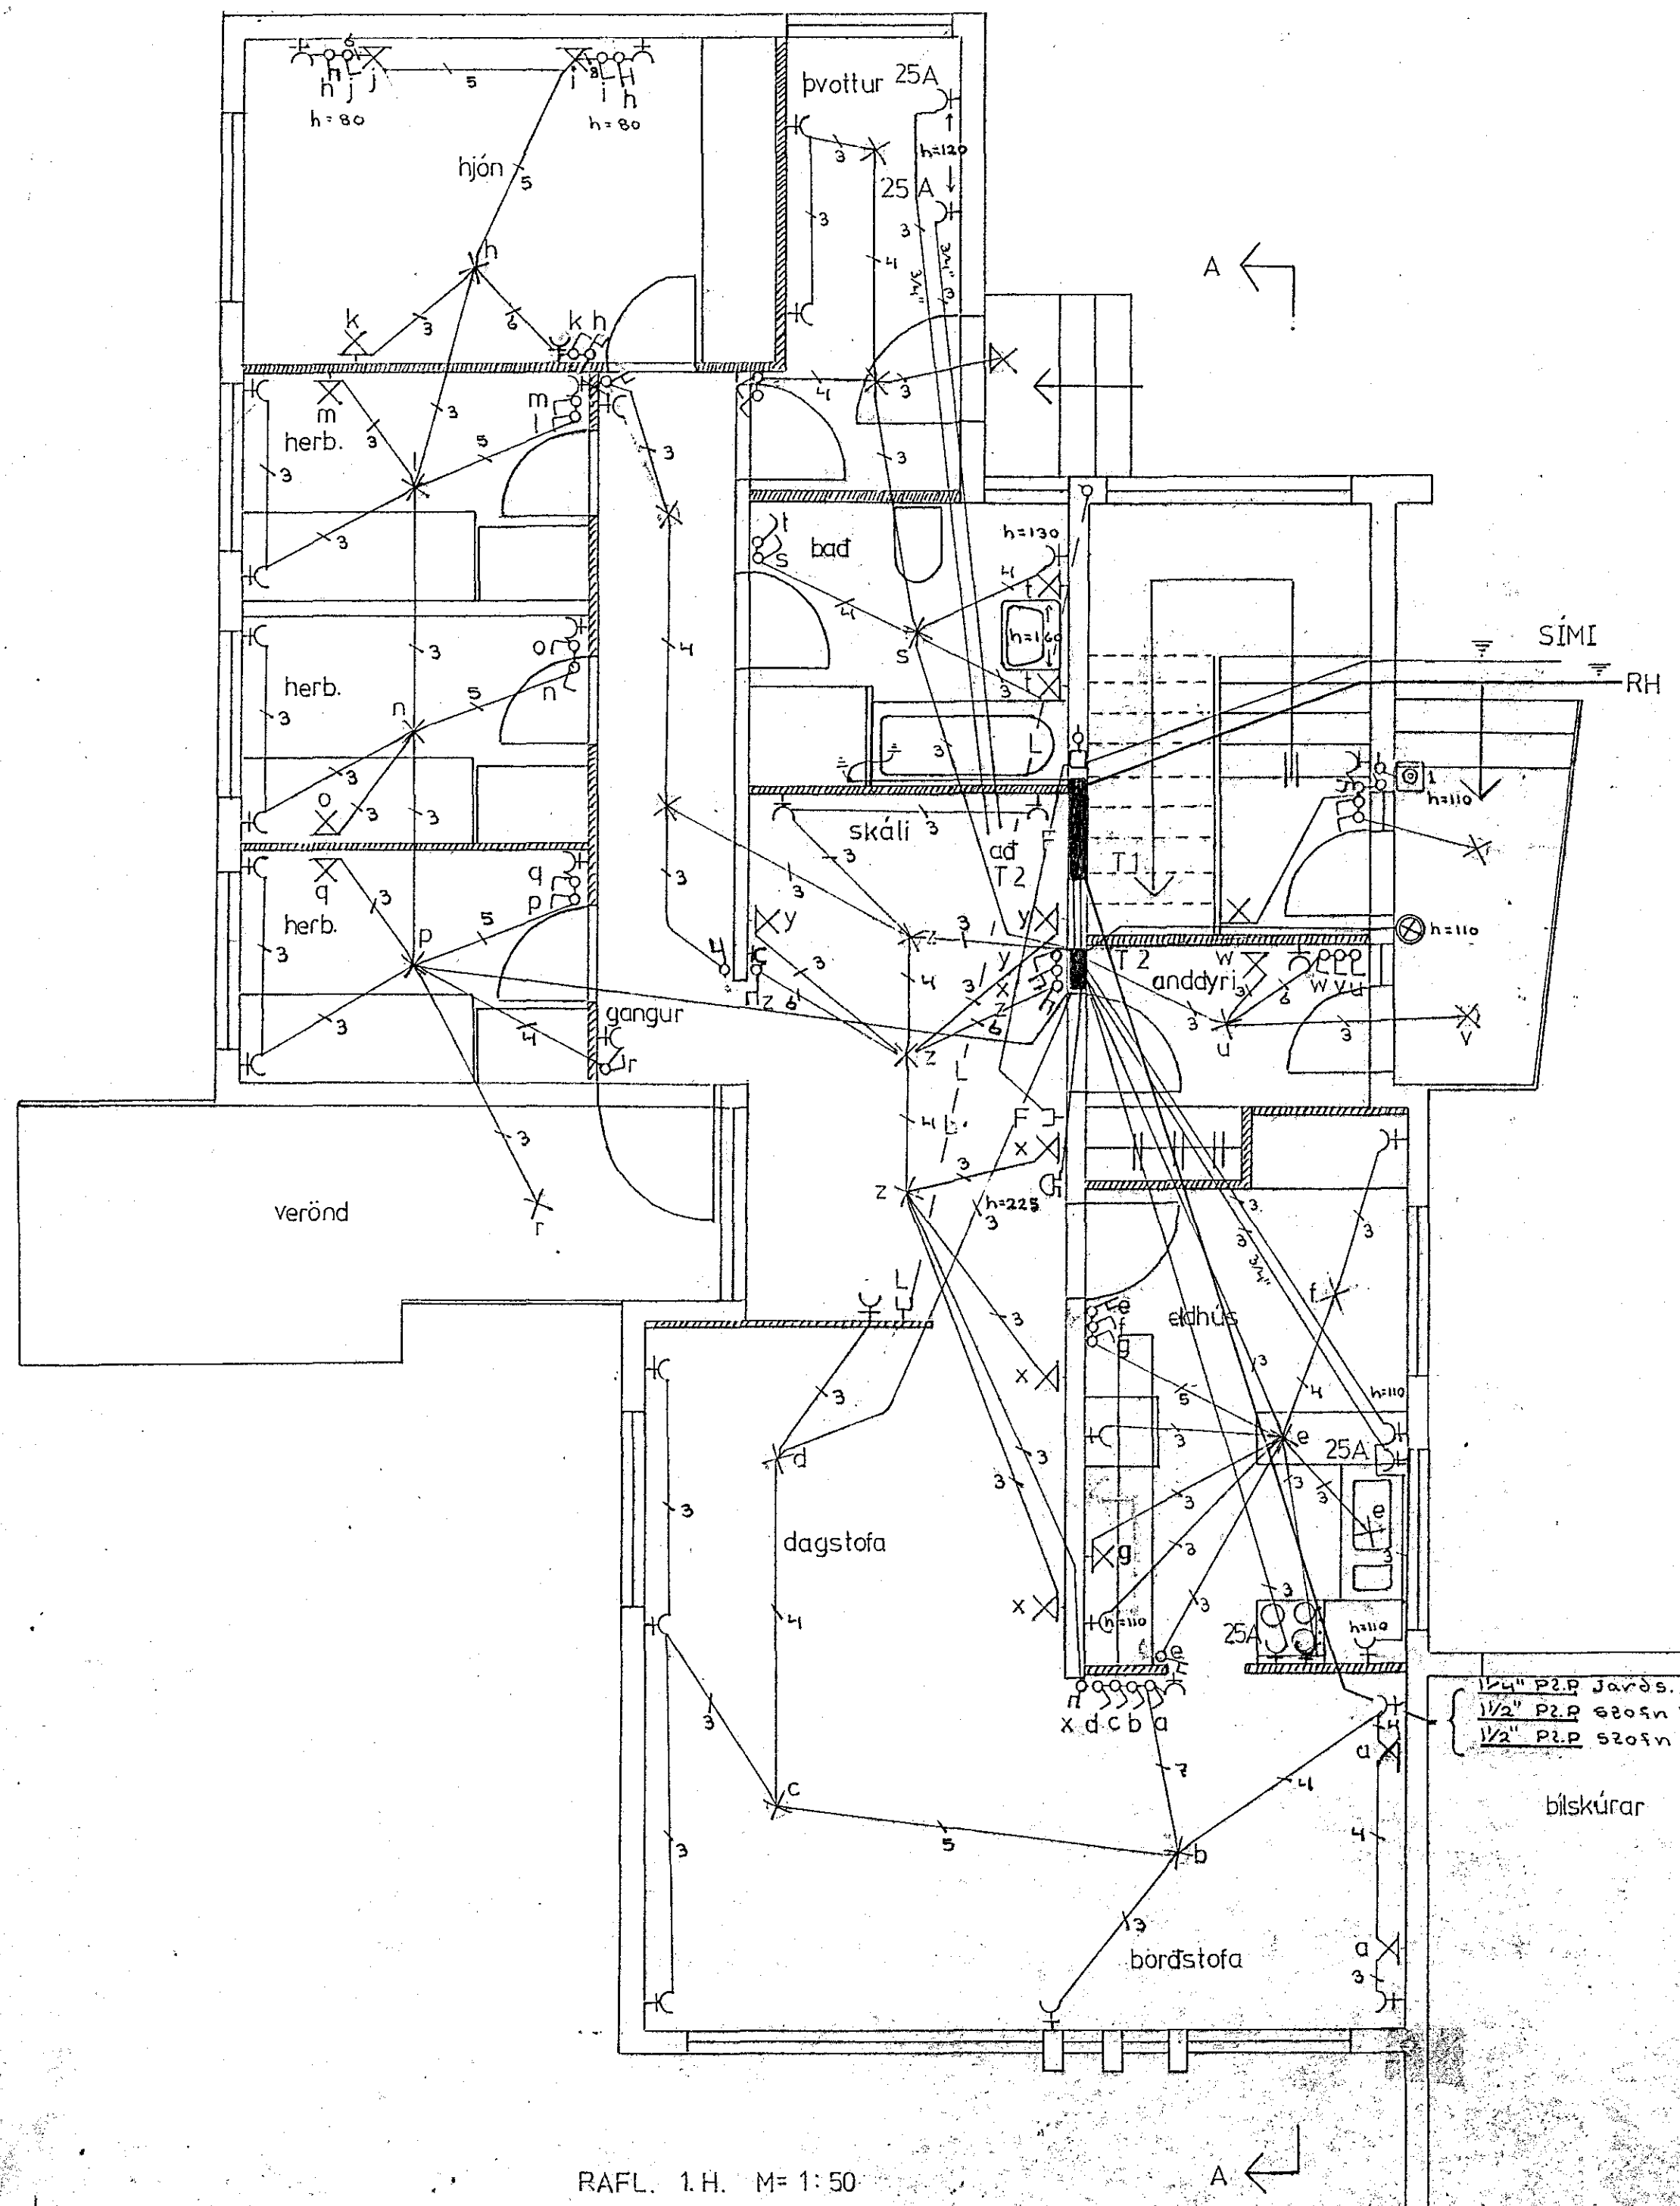

RAFL. 1.H. M= 1:50

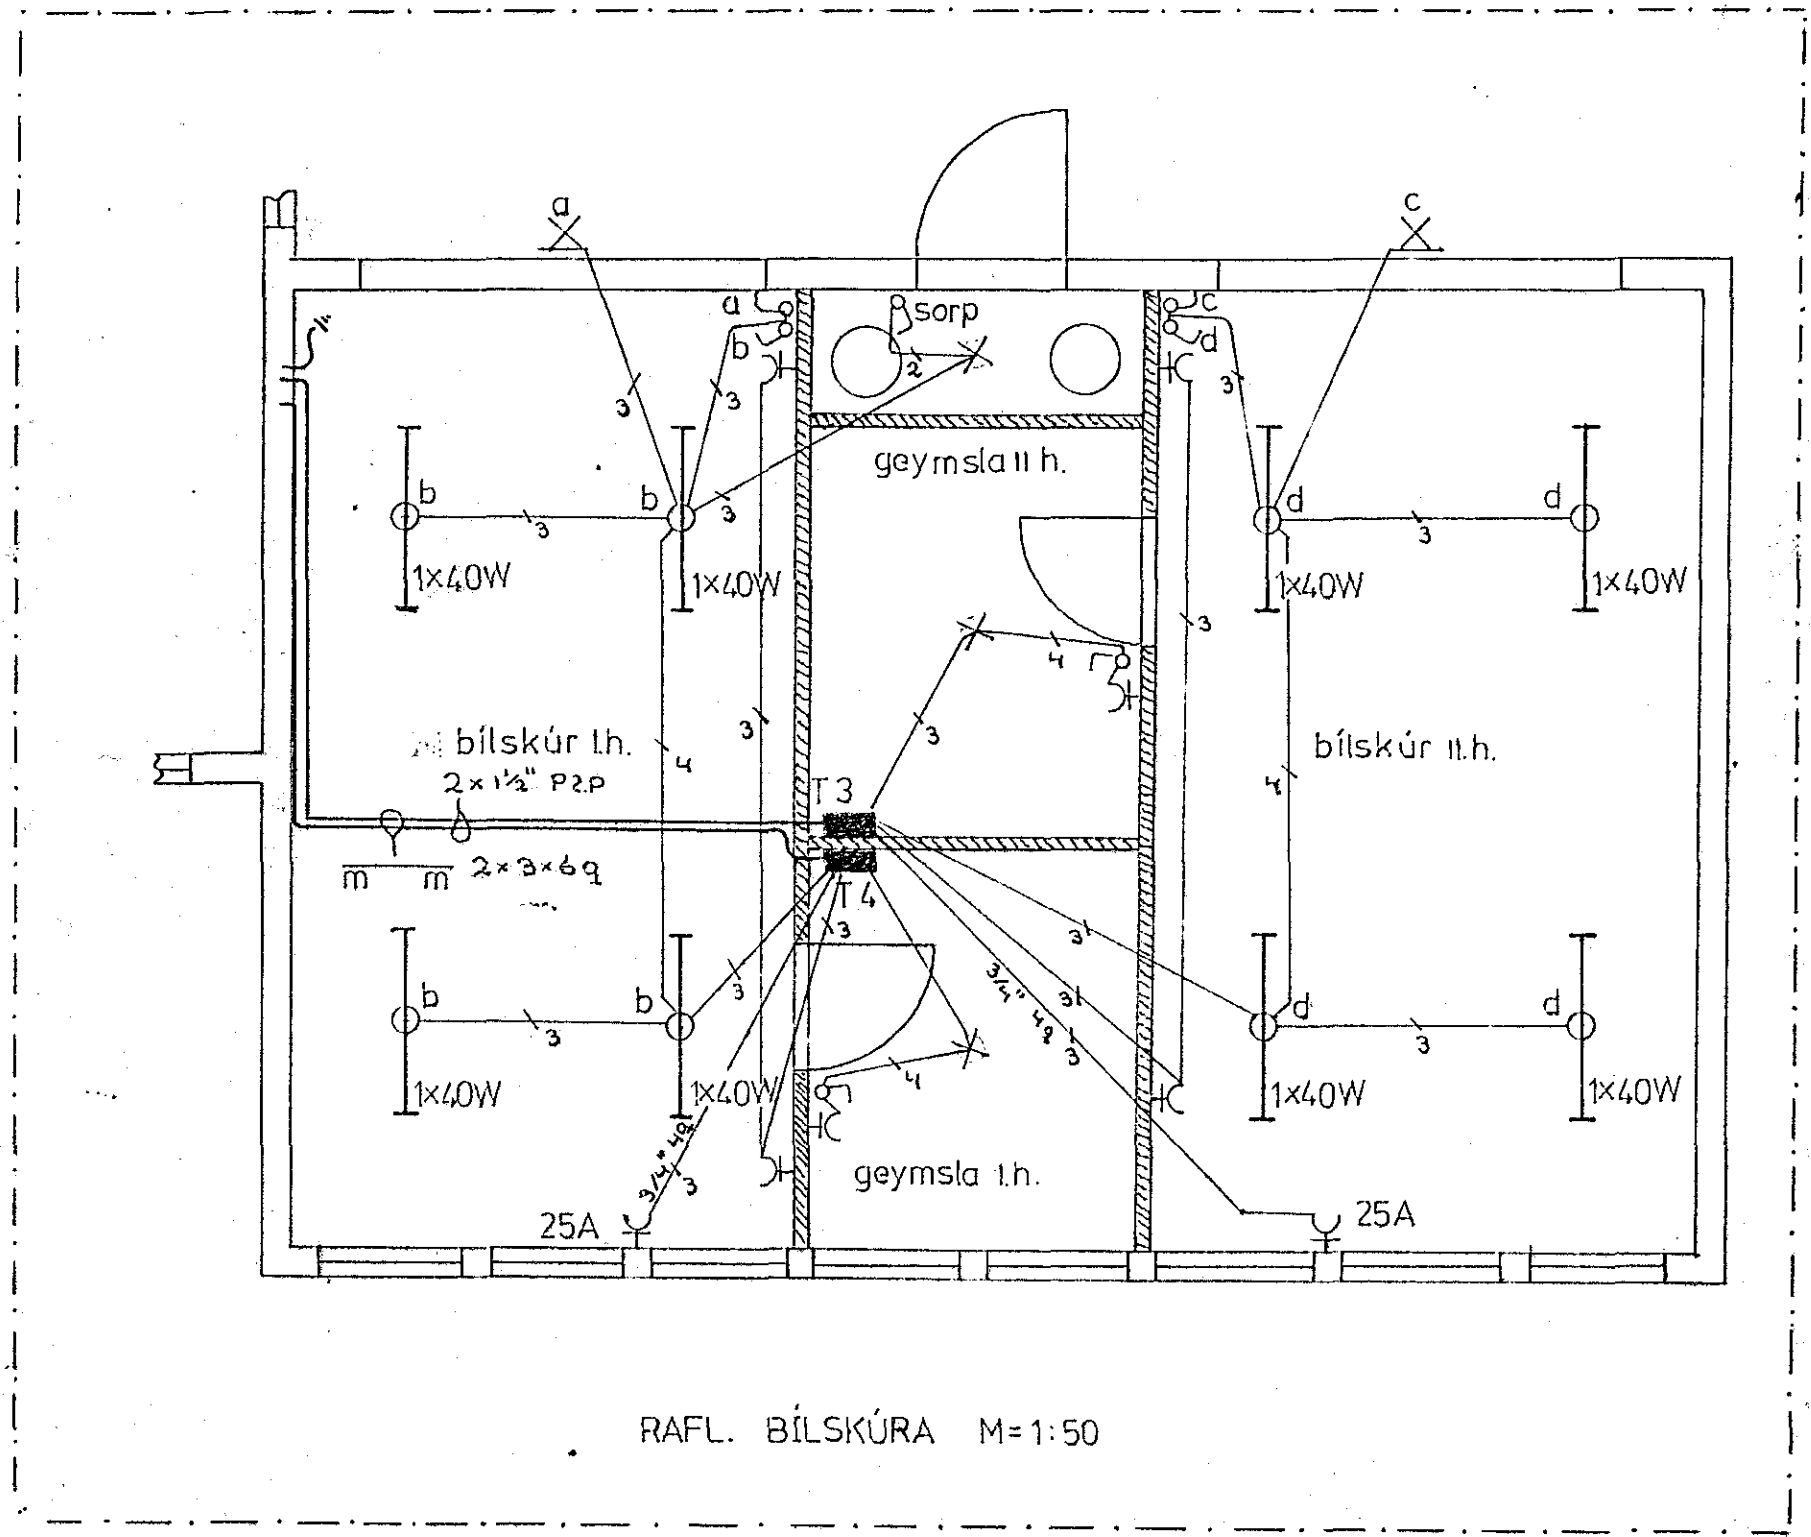

RAFL. BÍLSKÚRA M=1:50

1/2" P2.P Jarðs. Væðingarsl.
 1/2" P2.P 220Vn bílsk. 1.h.
 1/2" P1.P 220Vn bílsk. 1.h.

bílskúrar

1650

	GUDM. BRAGI TORFASON	RAFTEKNIR	T	'75
	HELLISGÖFU 35 HAFNARFIRDI	5-53/79	U	
	BREIDVANGUR 52 HAFNARFIRDI		M=	1:50
Samþ.	hv. breytt	RAFL. 1.H. OG BÍLSKÚRAR	BL. 1 AF 3	