
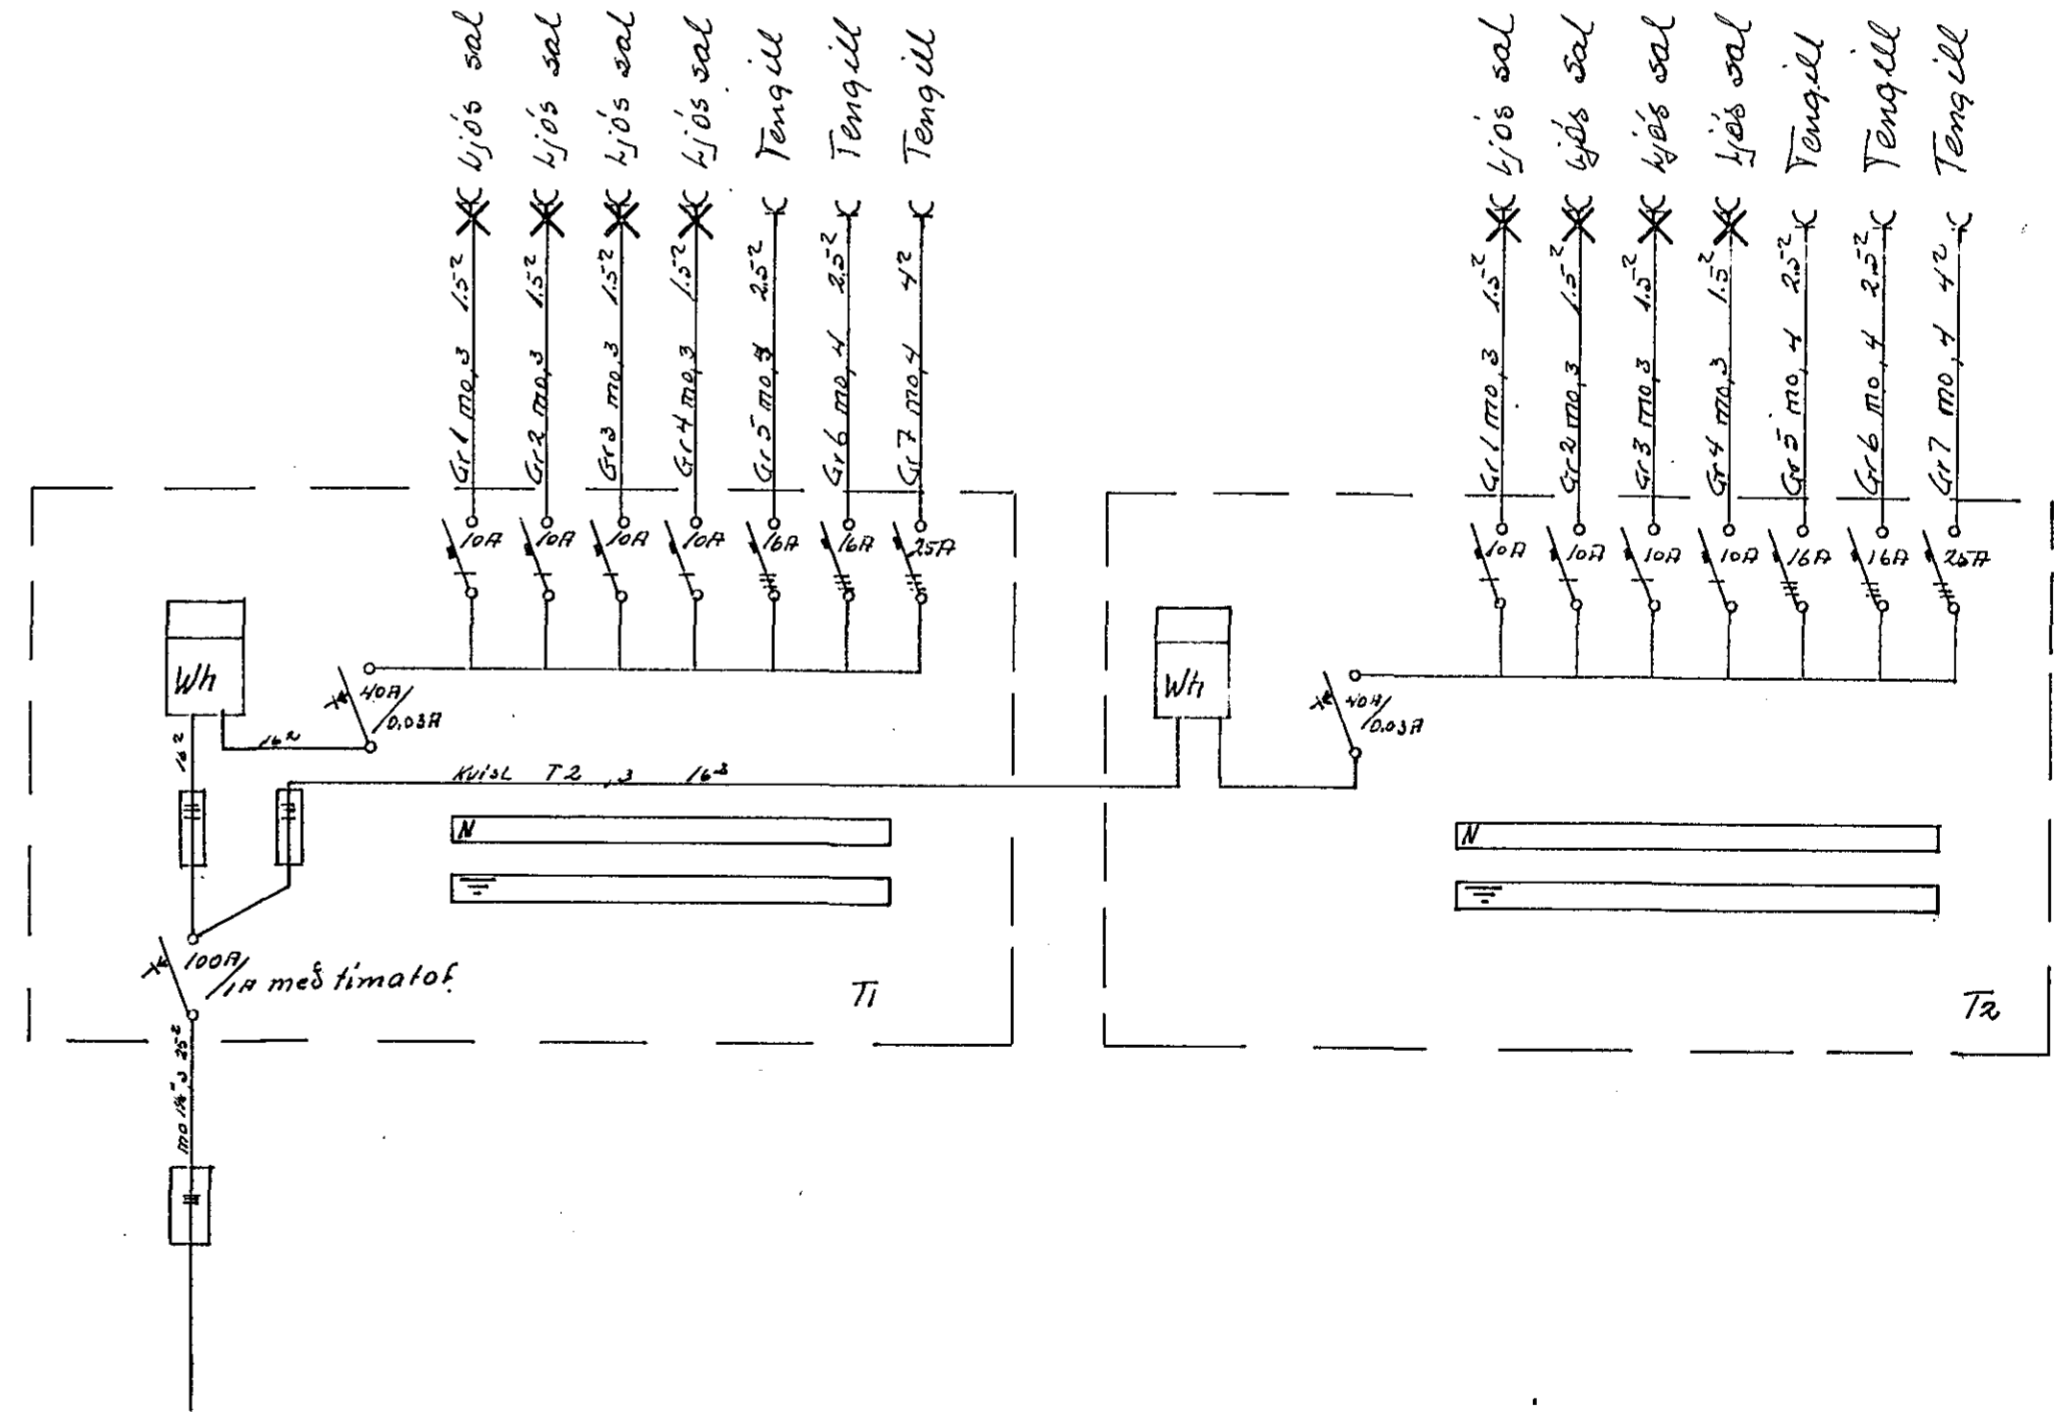


lartök samþykkt 31.17. 1973  
 f.h. RAFVEITU HAFNARFIARDAR  
 P.K.

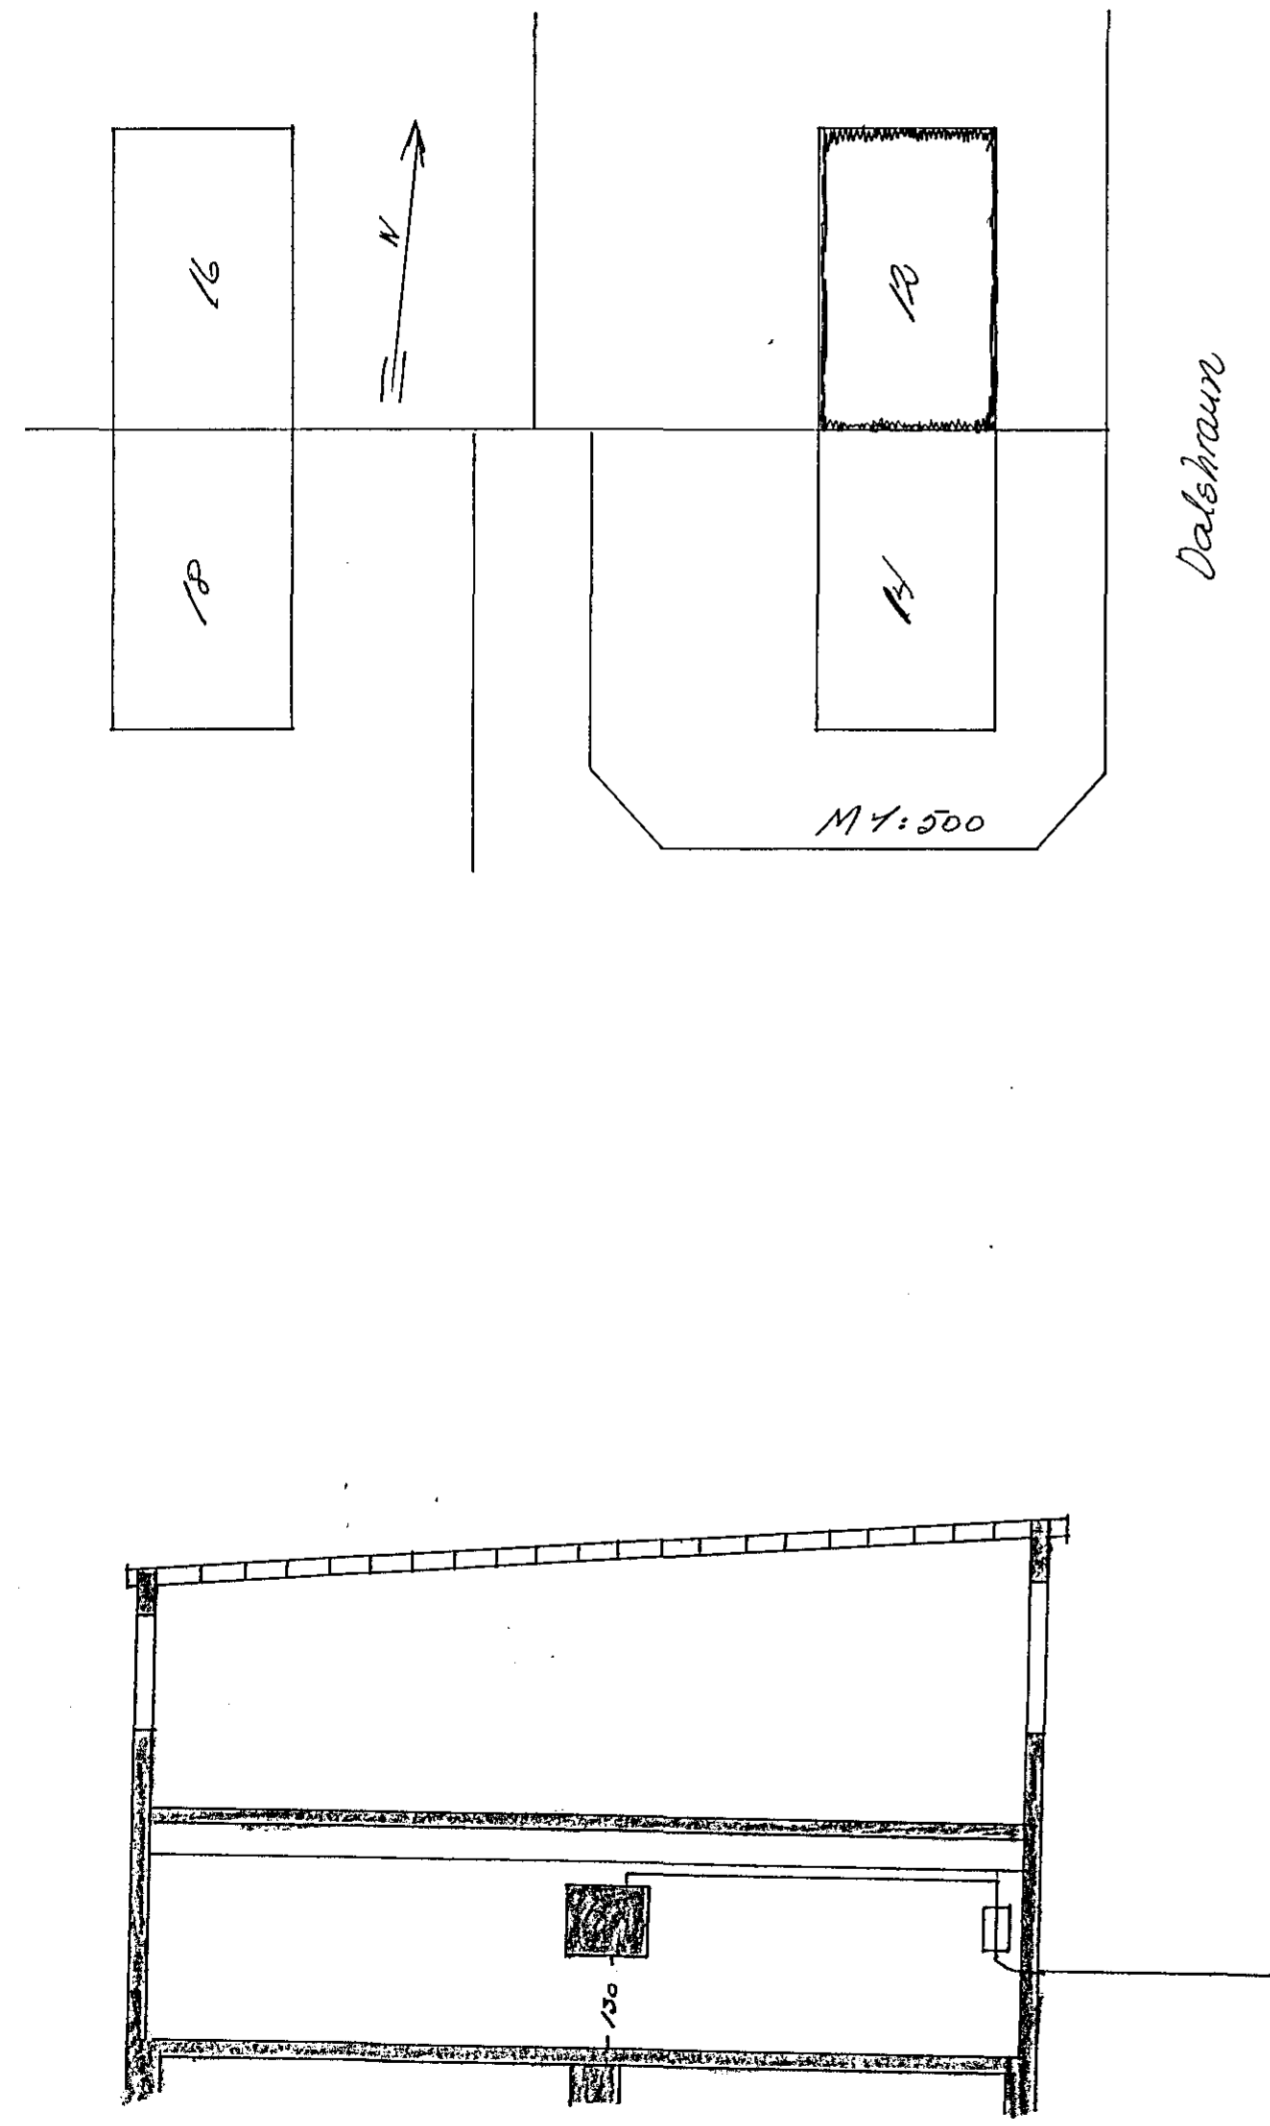

1409

Breyting	NR	Dags	Nafn	St. Númer
			Jens Evertson	5. 52829
			Dalsbraun 12	T. 78 H. 76. 5.
			Hfstöðumynd einlínu- mynd þverskurður	M: 1:100 1:500 Bl 2 af 2 1974?