



AFSTÖÐUM.

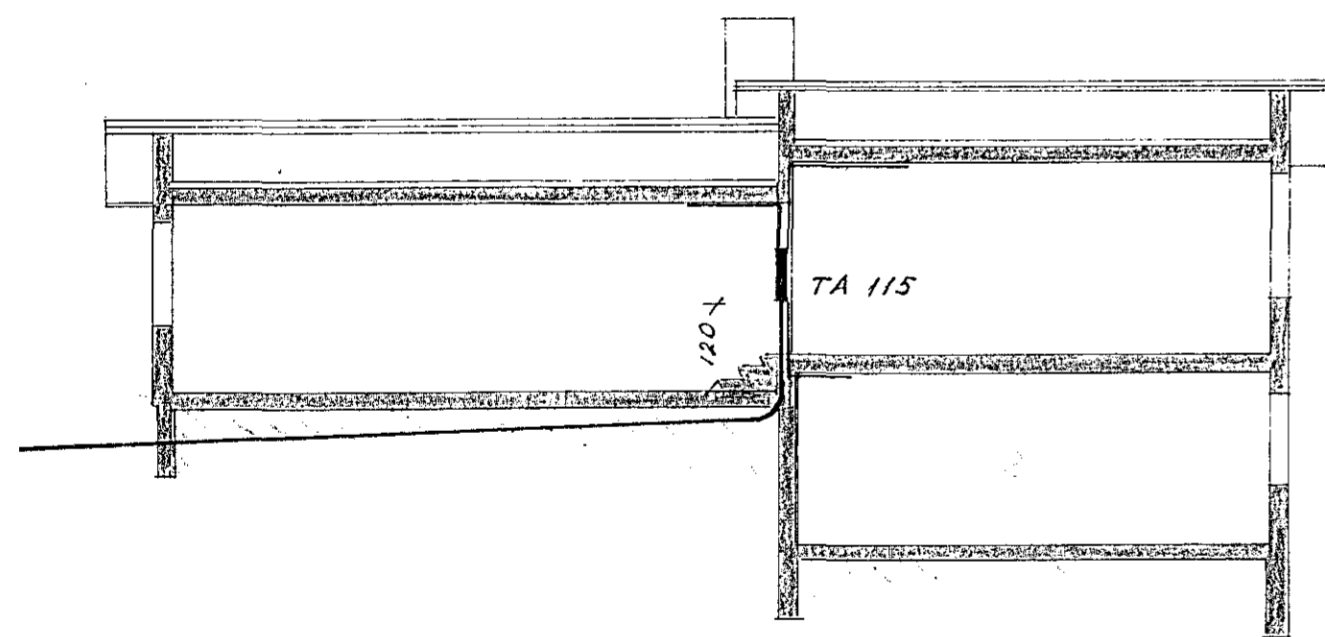

SNID

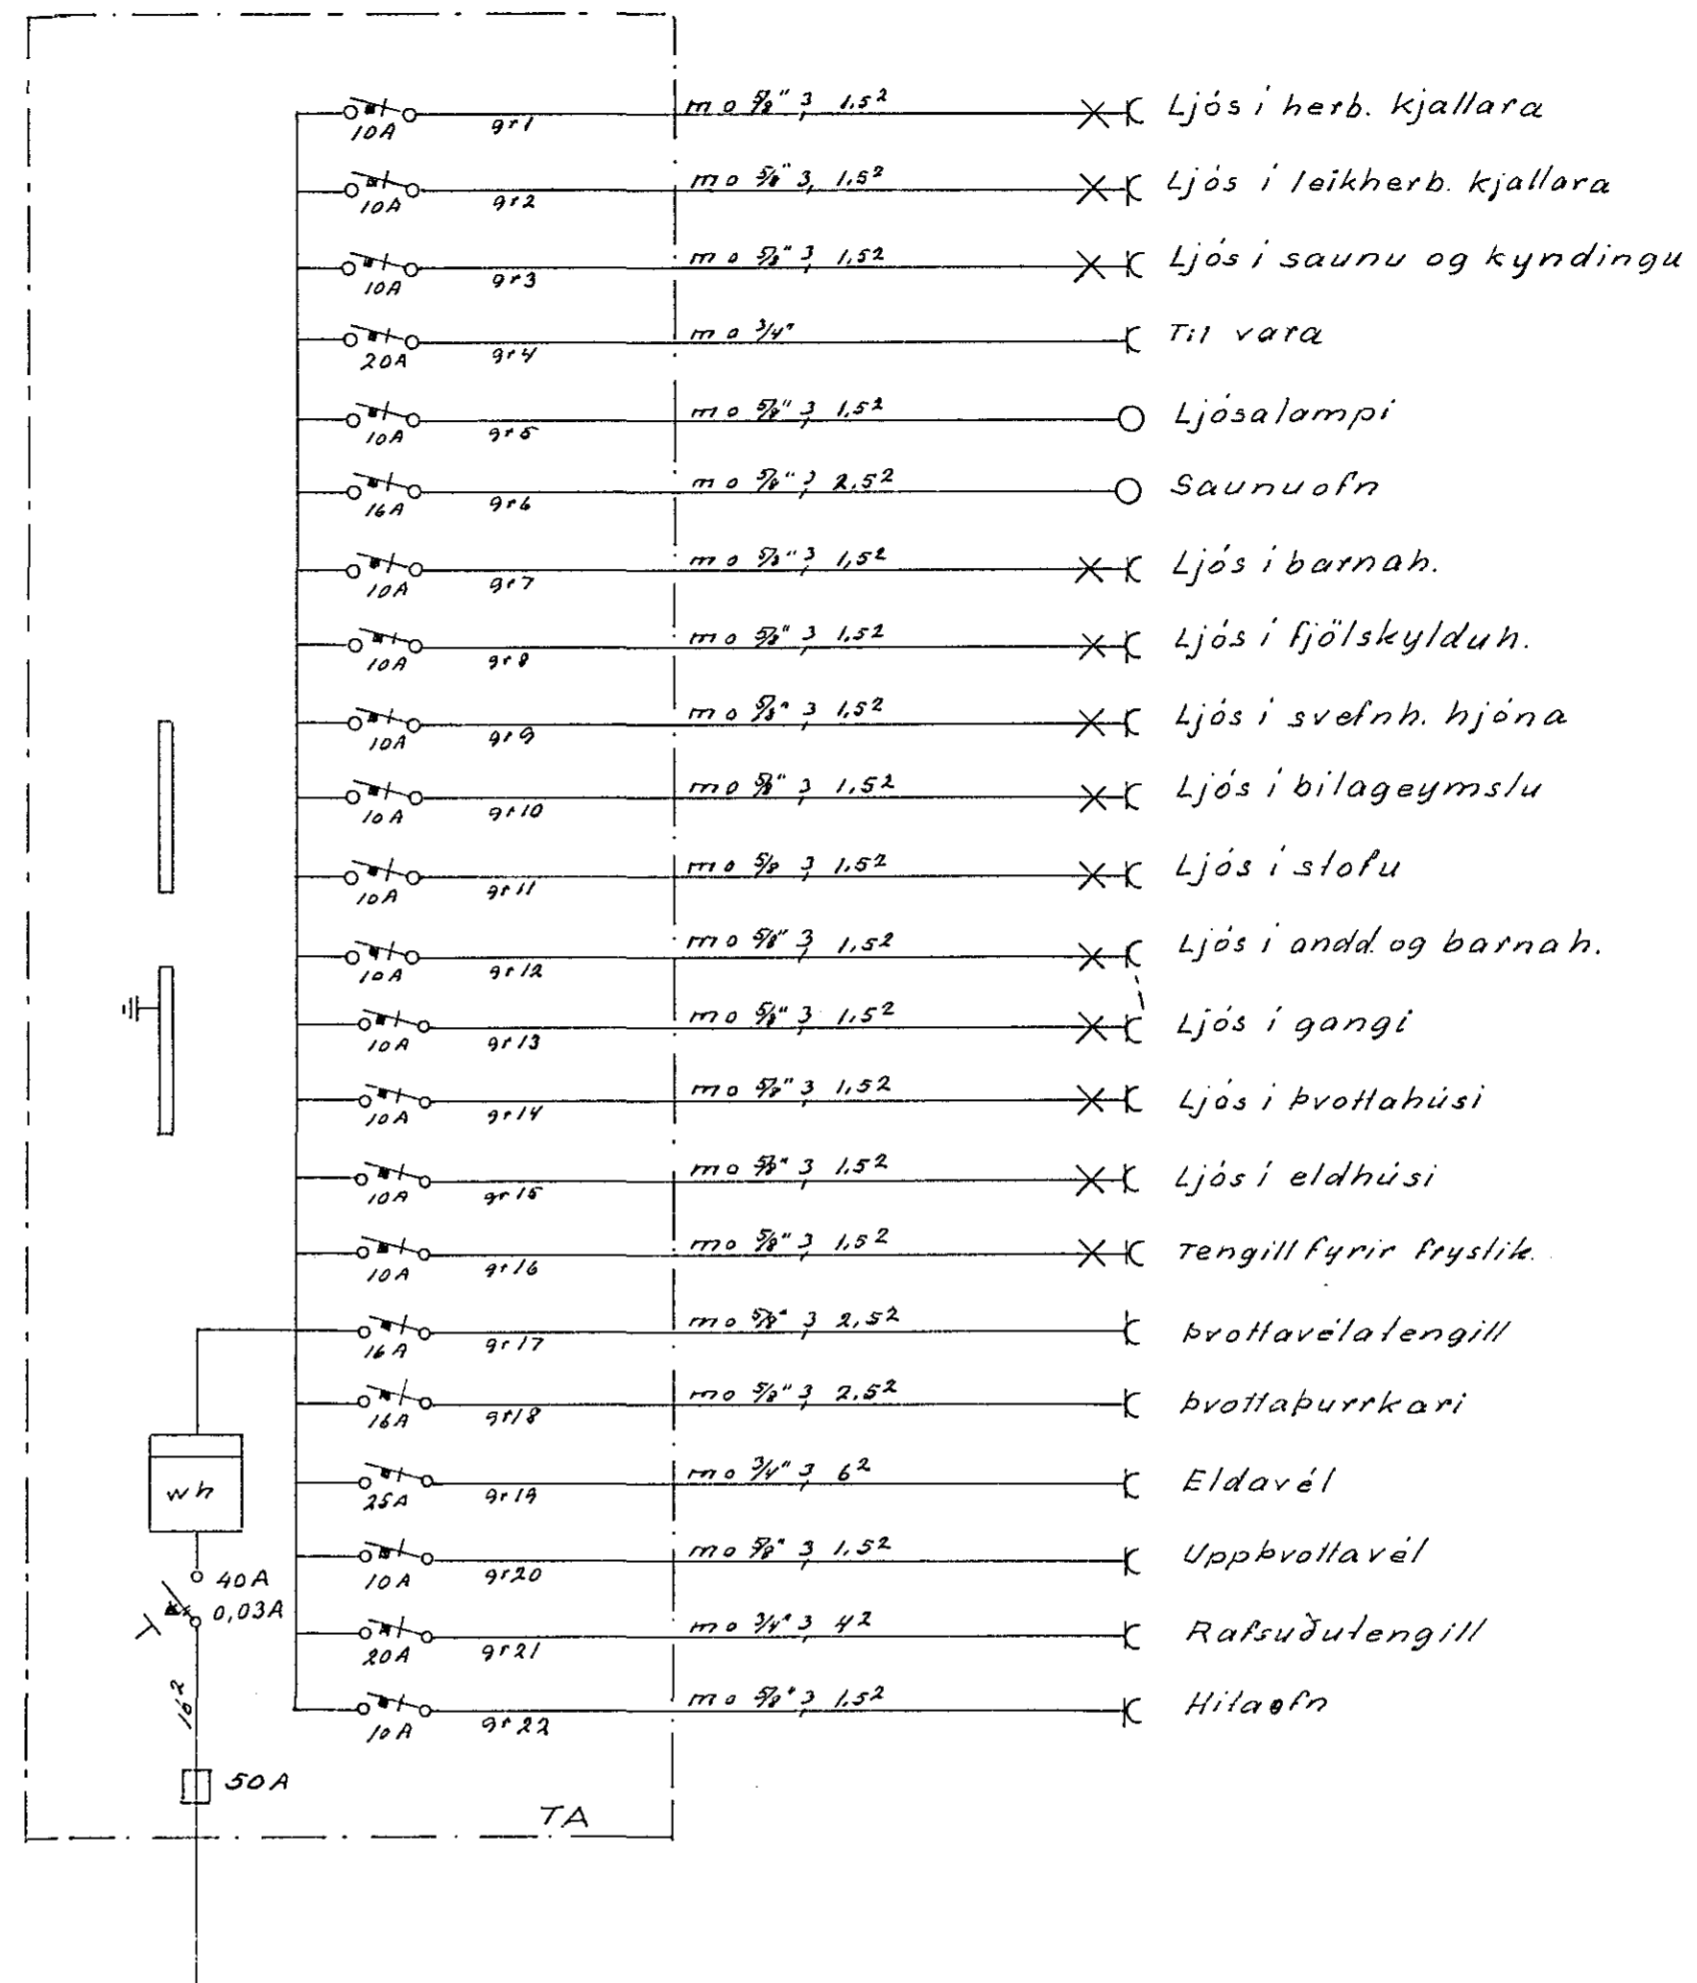

EINLINUMYND AF RAFTÓFLU

Breytingar Nr.	Dags.	Nafn.	TEIKNISTOFAN ARNARHRAUNI 36 SÍMI 52136
			H.S.V.B. T.S.V.K. S.
			M: 1:100 1:500
			Nr. 266 BL 5 af 5
			Dags. 15-3 1974
			Adolfur V. Þorsteinsson