



Hú.váita nr. 2267 Teikning nr. 1448
 Samþykkt þ. 12. 11. 1973
 f.h. RAEVEITHAFNARFJARDAR
 Byggn. Jóhannsson
 Lífisráðgjafi

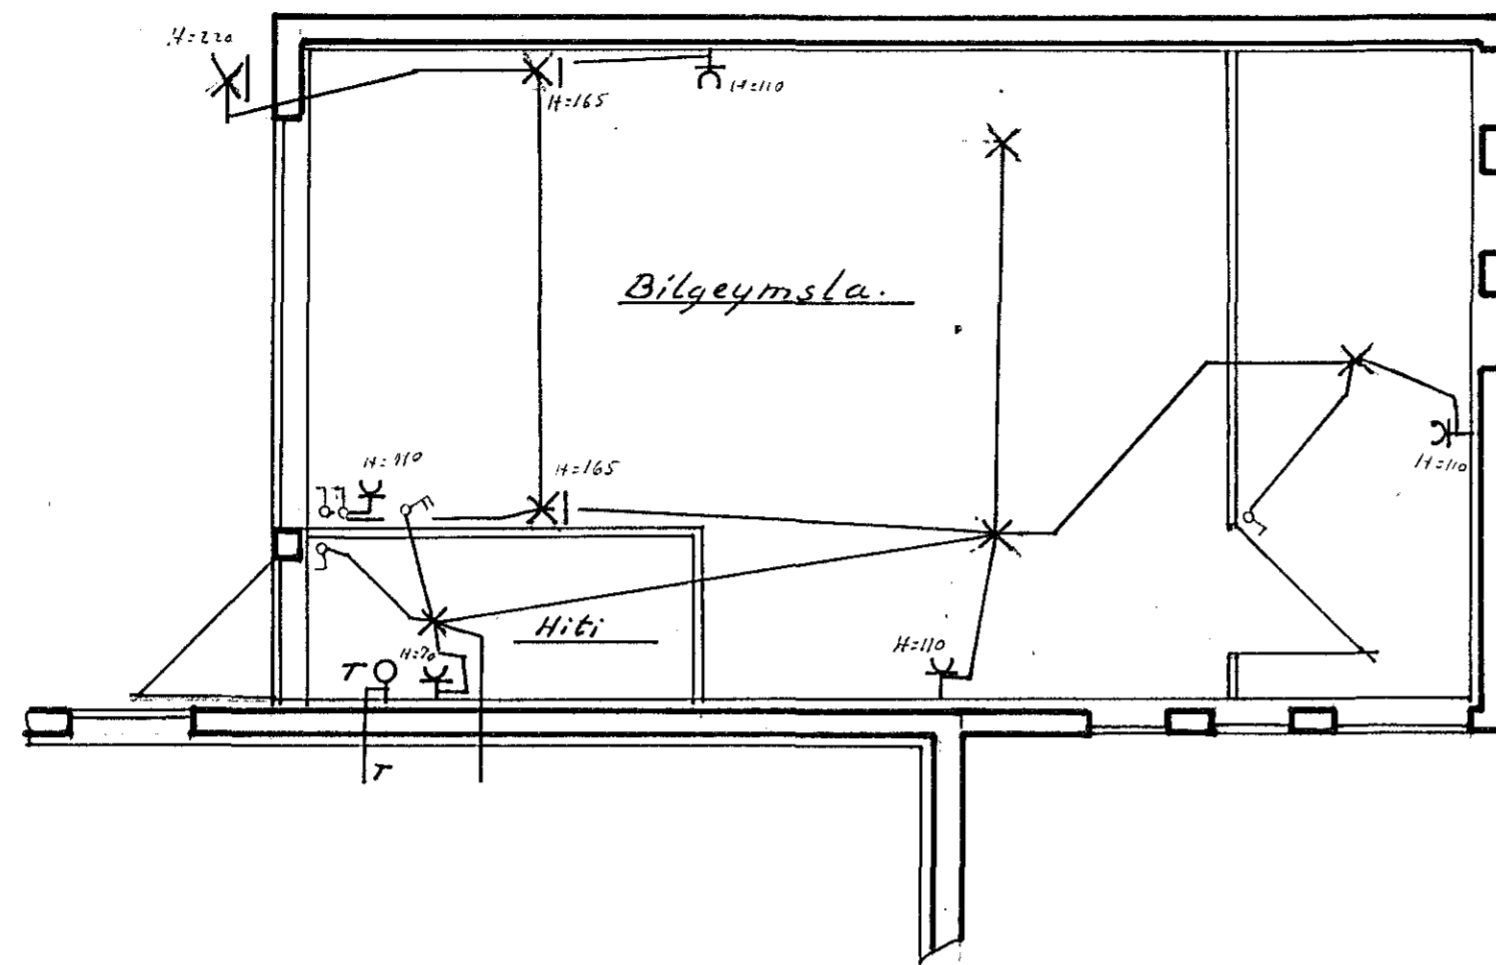

Bilgeymsla.
 M:1:50

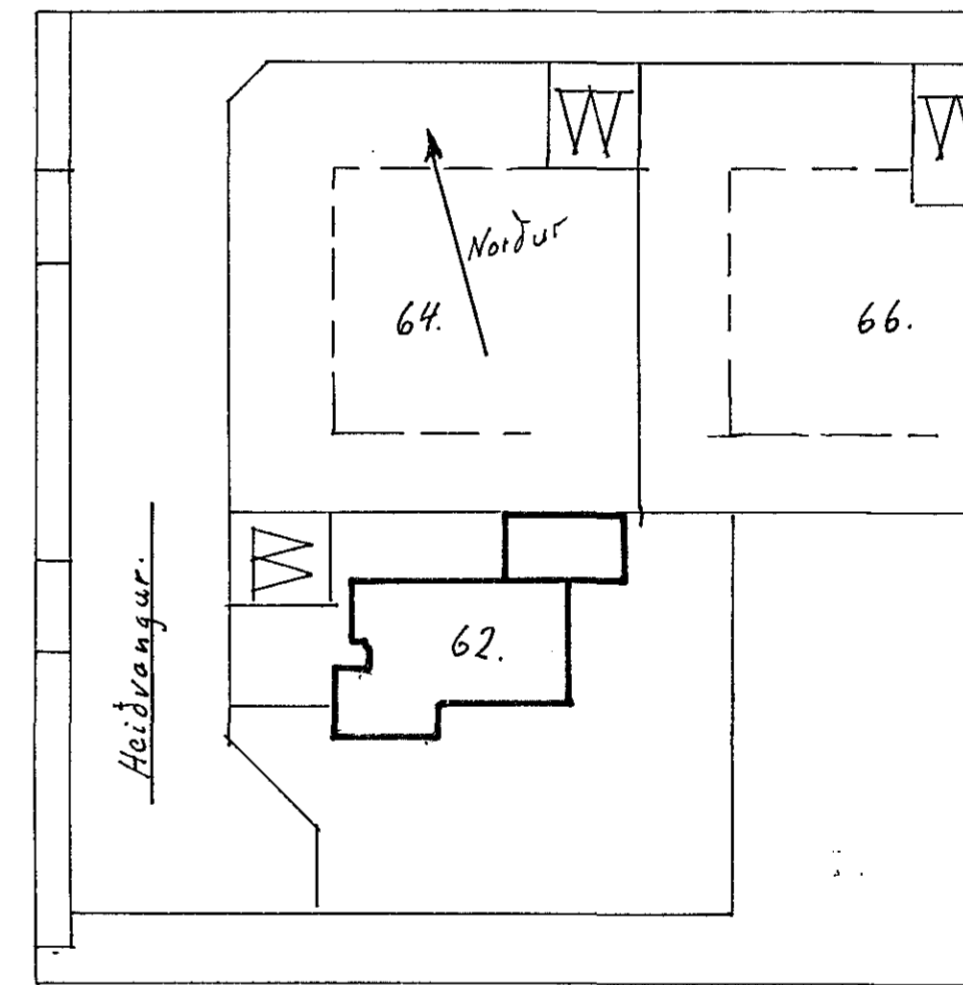

Afstöðumynd M:1:500

1448

Eggert Steinsen, verkfr.	
Húsnæðismálastofnun ríkisins, Verk 83, viðbót	
Raflögn	M:1:50, 1:500.
Grunnmynd, afstöðumynd	Blað 2 af 2.
Koparski i ág. 73	
Eggert Steinsen	