



AFSTÖÐLUMYND
 MKV = 1:500

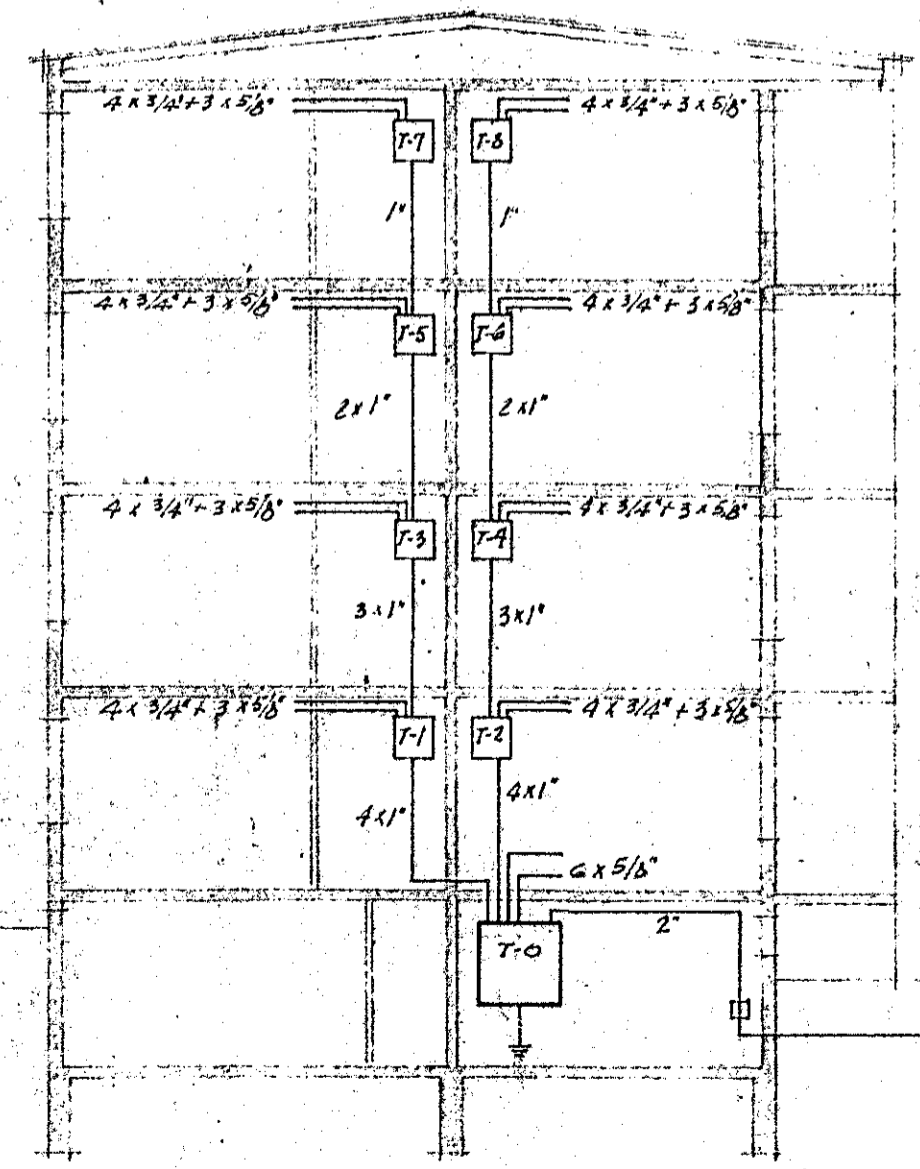

SNEIÐING
 MKV = 1:100

SVEFNHERBERG 1	X	9F.1	m. 5/8" 3 15°	10A
ELDHRÍS, KRAXLI	X	9F.2	m. 5/8" 3 15°	10A
STOFUR	X	9F.3	m. 5/8" 3 15°	10A
ELDÁVEL	□	9F.4	m. 3/4" 3 6°	25A
BÖRNLÍÐAROPIN	□	9F.5	m. 3/4" 3 6°	25A
KYOTTAHEL	□	9F.6	m. 3/4" 3 2.5°	10A
ÞURSKAFRI	□	9F.7	m. 3/4" 3 6°	25A
		9F.8	m.	10A

EINK. F/ÍBÚE (T-1 TILT-8)

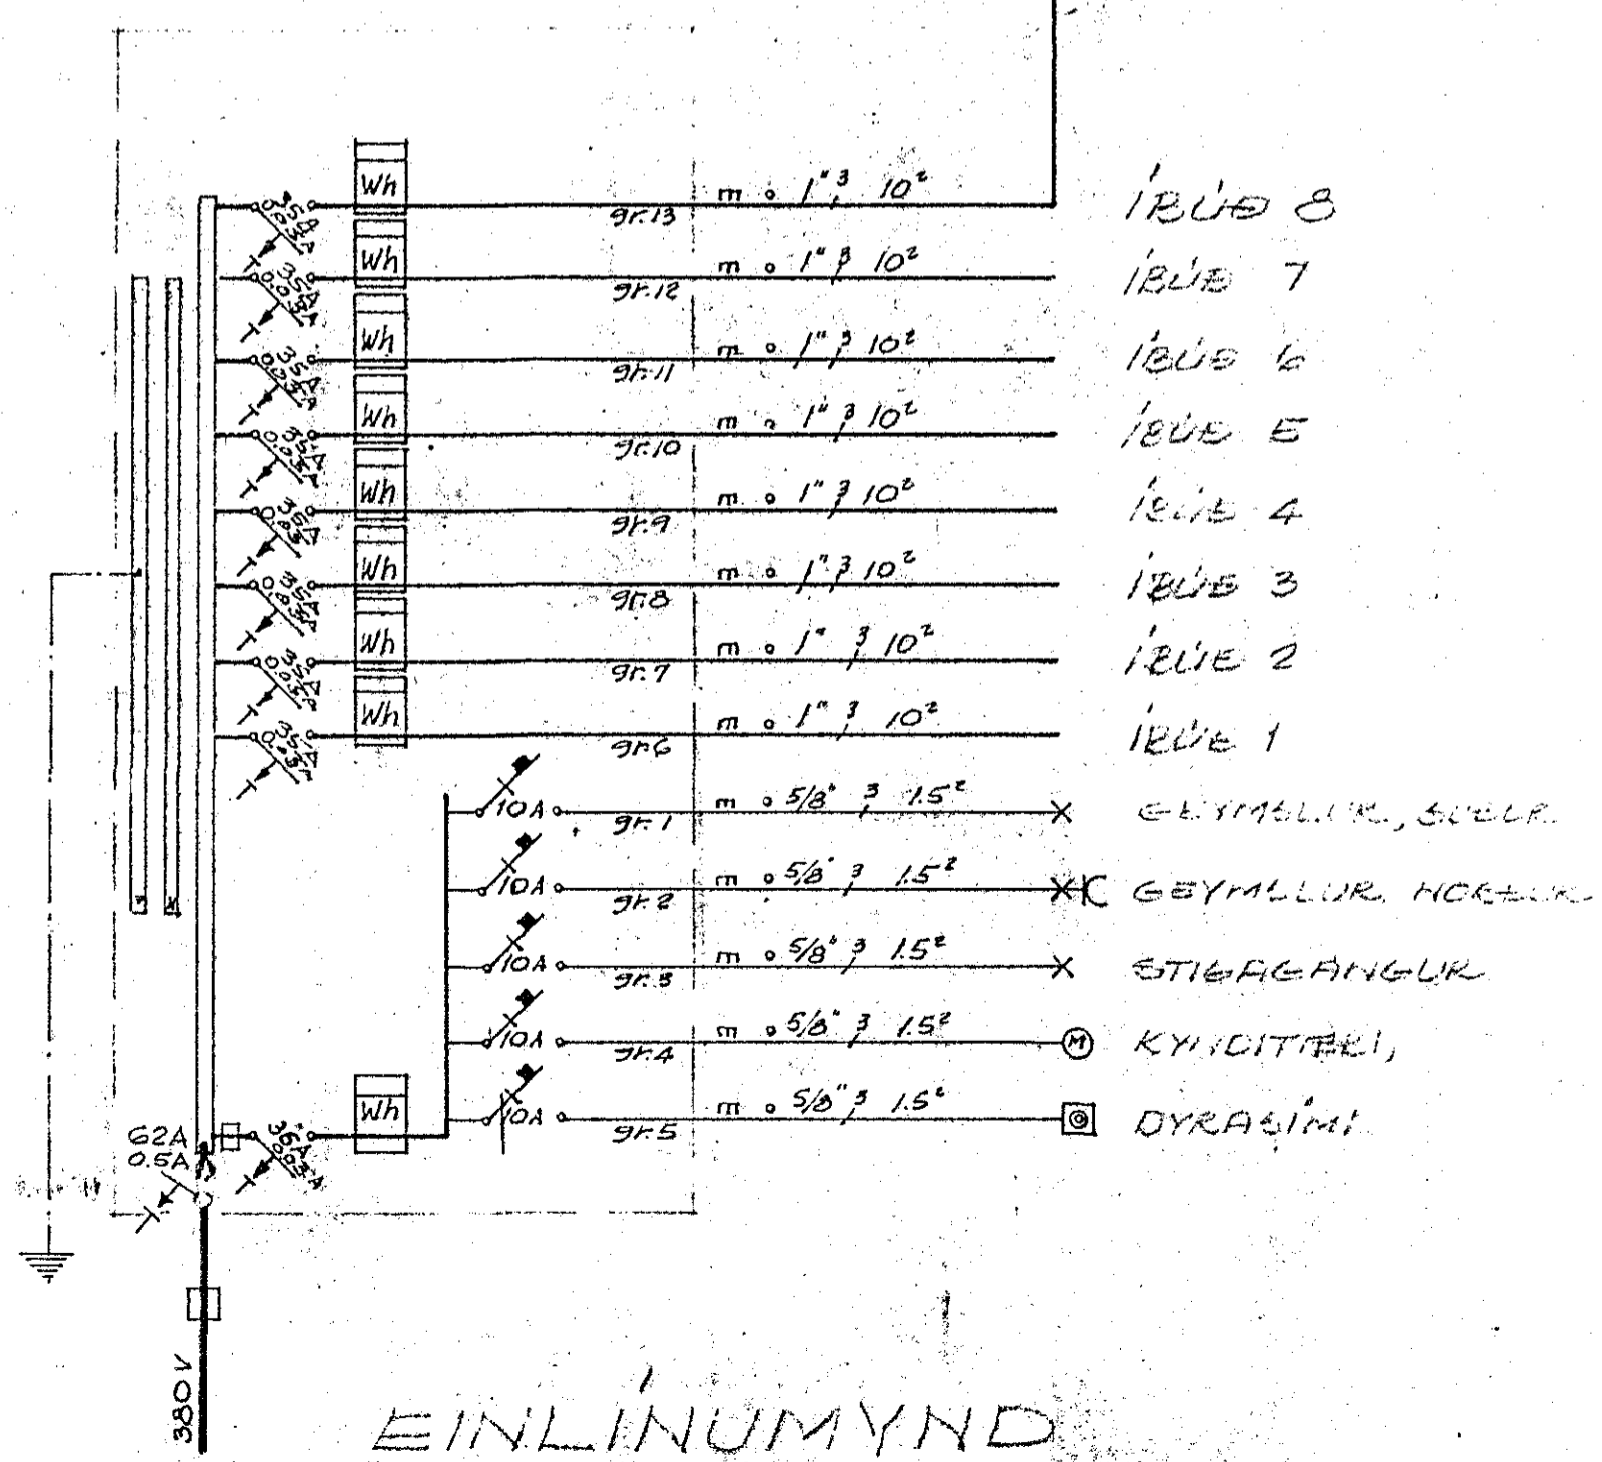

EINLÍNUMYND

1405

BREYTT 18. 7. '73
 GRG

TEIKNINGA HAFNARFJARDAR S.F.
 HJALLI KRIFT 37, HAFNARFJ.
 KAFLAGNATEIKNING

MKV = 1:100, 1:500
 DT = 1:100, 1:500