


HAFFLABRAUT

AFSTÖÐUMYND
 MKV = 1:500


SVÆFNHEKKAEREI	X	9F.1	m. 5/8"	3 1.5 ²	10A
ELDHÚS, KR. 1	X	9F.2	m. 5/8"	3 1.5 ²	10A
STOFUR	X	9F.3	m. 5/8"	3 1.5 ²	10A
ELJAVEL	□	9F.4	m. 3/4"	3 6 ²	25A
BÖKUNAROFN	□	9F.5	m. 3/4"	3 6 ²	25A
ÞVOTTIHEL	□	9F.6	m. 3/4"	3 2.5 ²	10A
ÞURKAFKI	□	9F.7	m. 3/4"	3 6 ²	25A
		9F.8	m.		10A

EINK. F/ÍRUE (T-1 TILT-8)

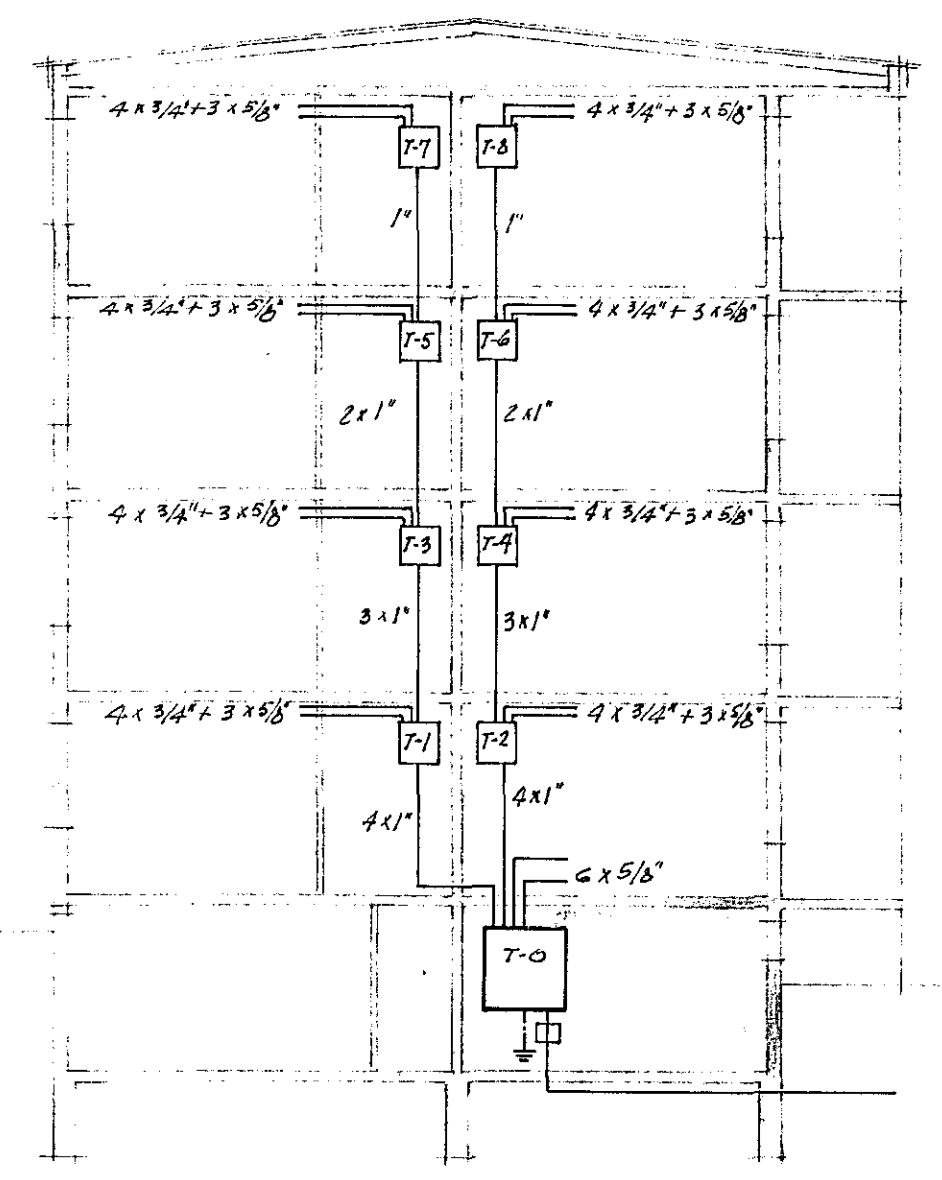

SNEIDING

MKV = 1:100

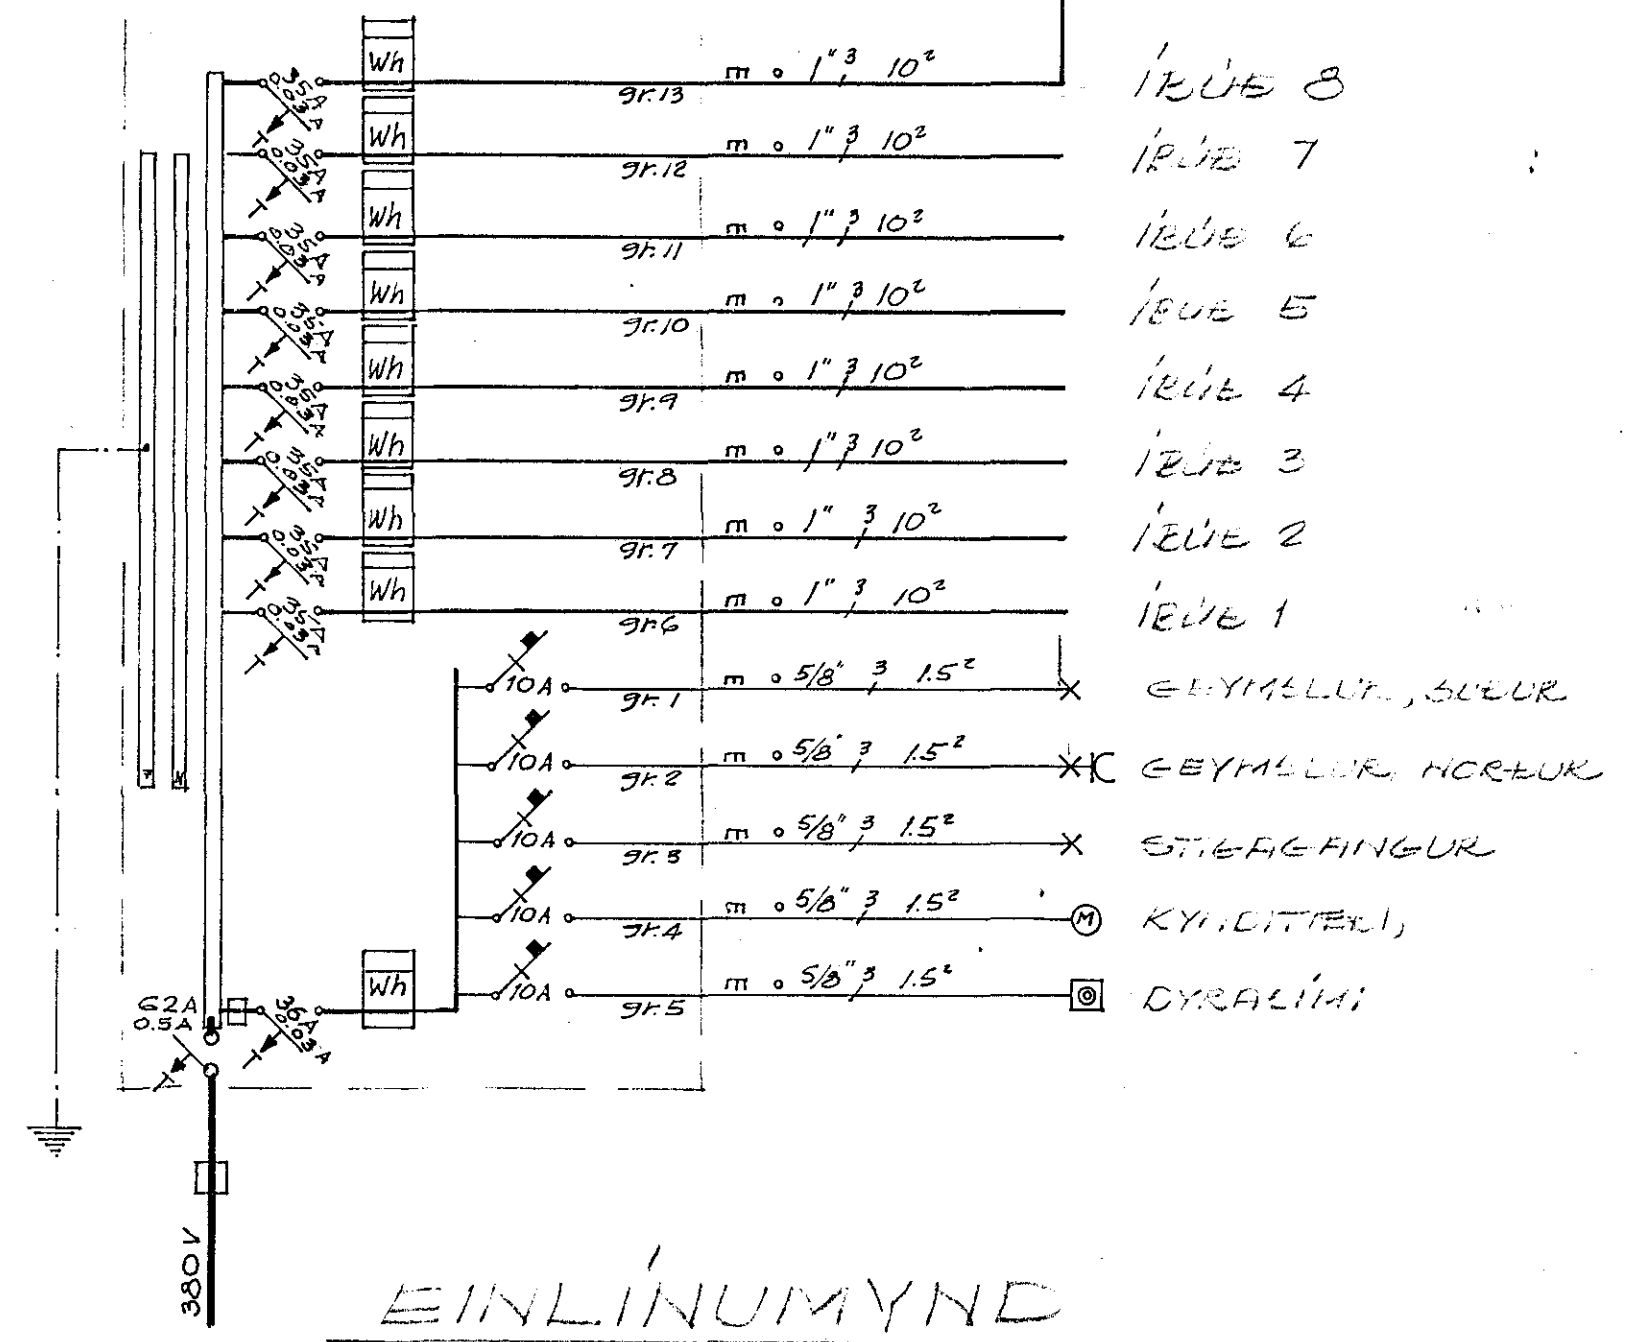

EINLÍNUMYND

1406
 BREYTT 10. 7. 73
 GR6

TEIKNISTOFH HAFNARFIJAREAR S.F.
 HAFFLABRAUT 41, HAFNARF
 RAFLAGNATEIKNING

MKV = 1:100, 1:500
 Dát. Júl. 1973