
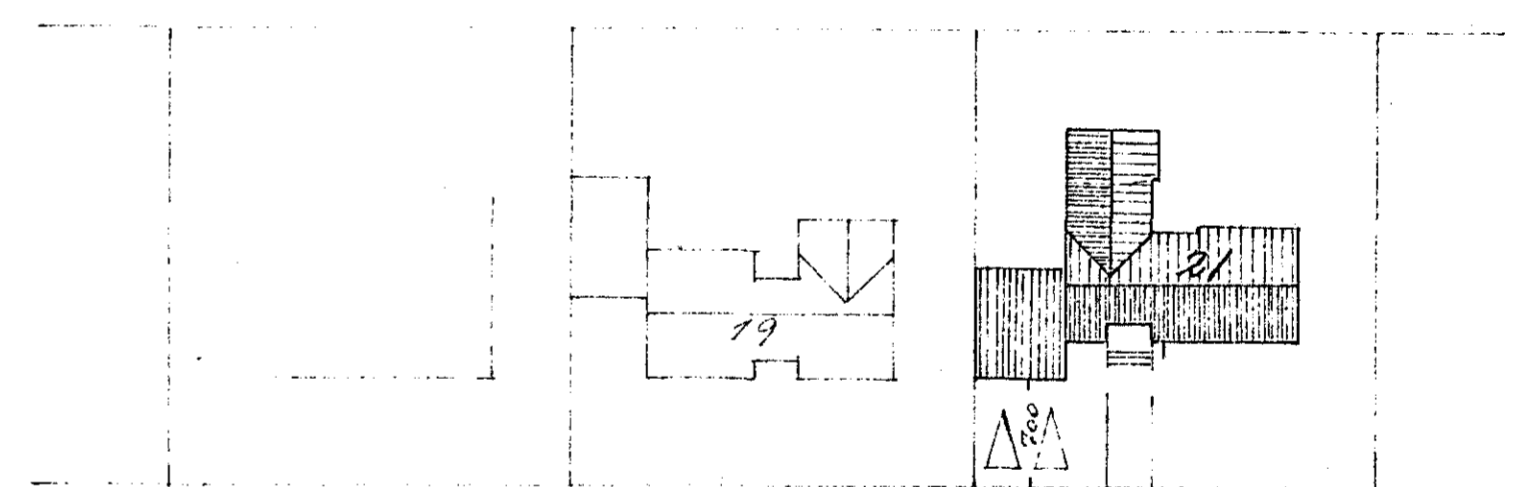
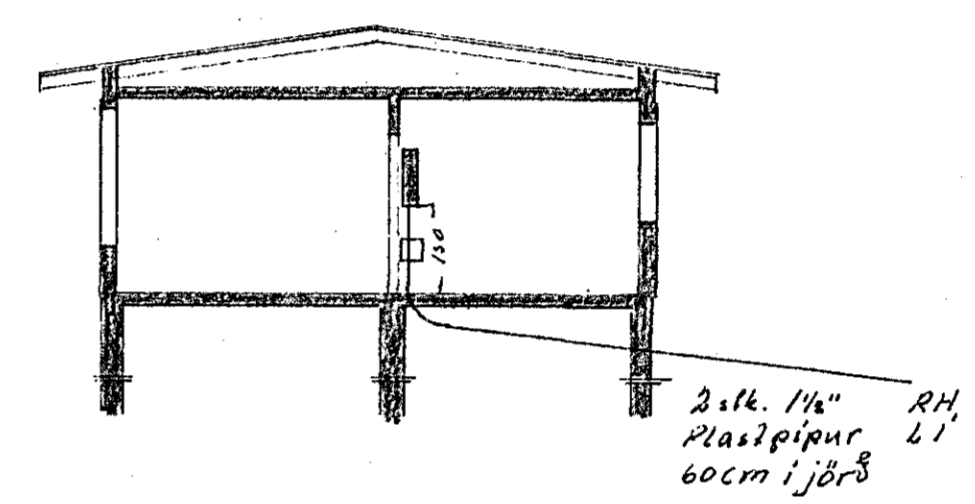


Húsvéiti nr. 1395 Teikning nr. 1395  
 Samþykkt þ. 29.6. 1973  
 í.h. RAFVEITU HANARJARDAR  
 Björn Jóhannsson  
 Eftirlitsmaður rúflagna

Inntök samþykki 29.6. 1973  
 í.h. RAFVEITU HANARJARDAR  
 Björn Jóhannsson

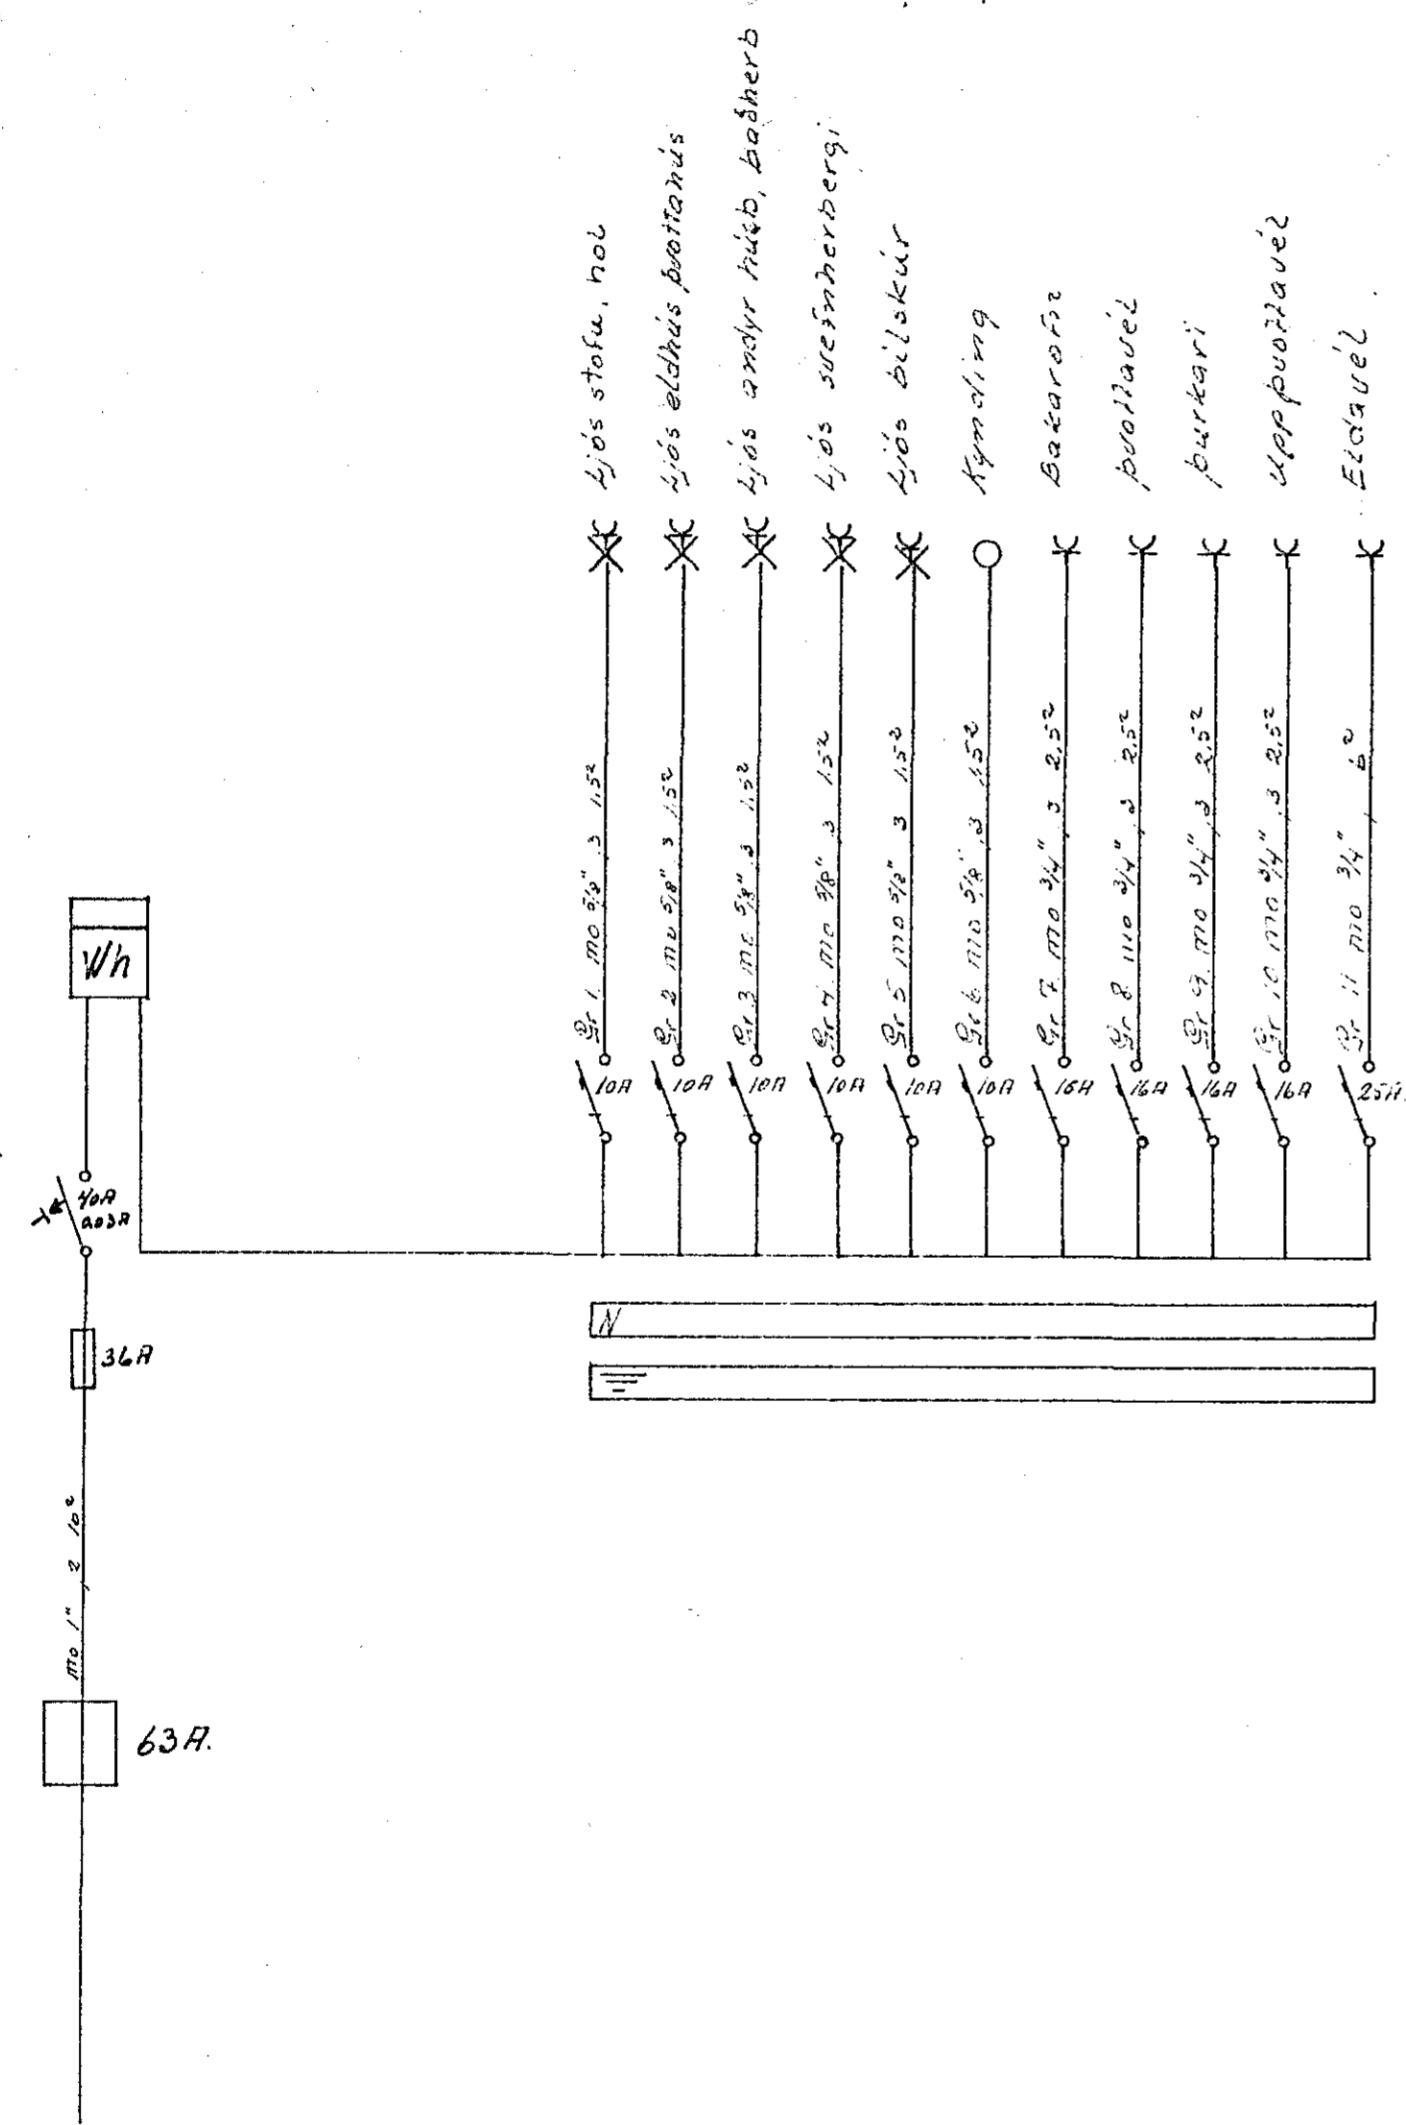

Norðurvangur

Mál 1:500

1395

Breytingar		Jens Evertsson	S. 50829
NR	Dag, M, A		
		Norðurvangur 21	H.J.E.T.J.E.S.
		Einlínurmynd	Mál 1:100 1:500
		Afslóbunmynd og smíð	VR 20. 11.2. af 2
			Dag, Mars 1973
			J.E.