


Sembykt 15. 8. 1988
 VEGNA FULLNADARFRÁGANGS
 Hannes L. Magnússon
 Ls. Hafnarhúsnáms

Skýringar:
 Málstraumur rofa og tengla sé 10 A } nema annars sé
 Pipur séu $\phi 16$, vir 1.5² } getið
 Hæð rofa og tengla sé 105 cm.
 Gangi skal frá rafloagn samku reglug.
 R.E.R. og Rafveitu Hafnarfjarðar

Grunnmynd M 1:50


Sjá blád 2 af 2.

1 stk $\phi 110$
 1 " $\phi 50$ } auka rör
 1 " $\phi 25$

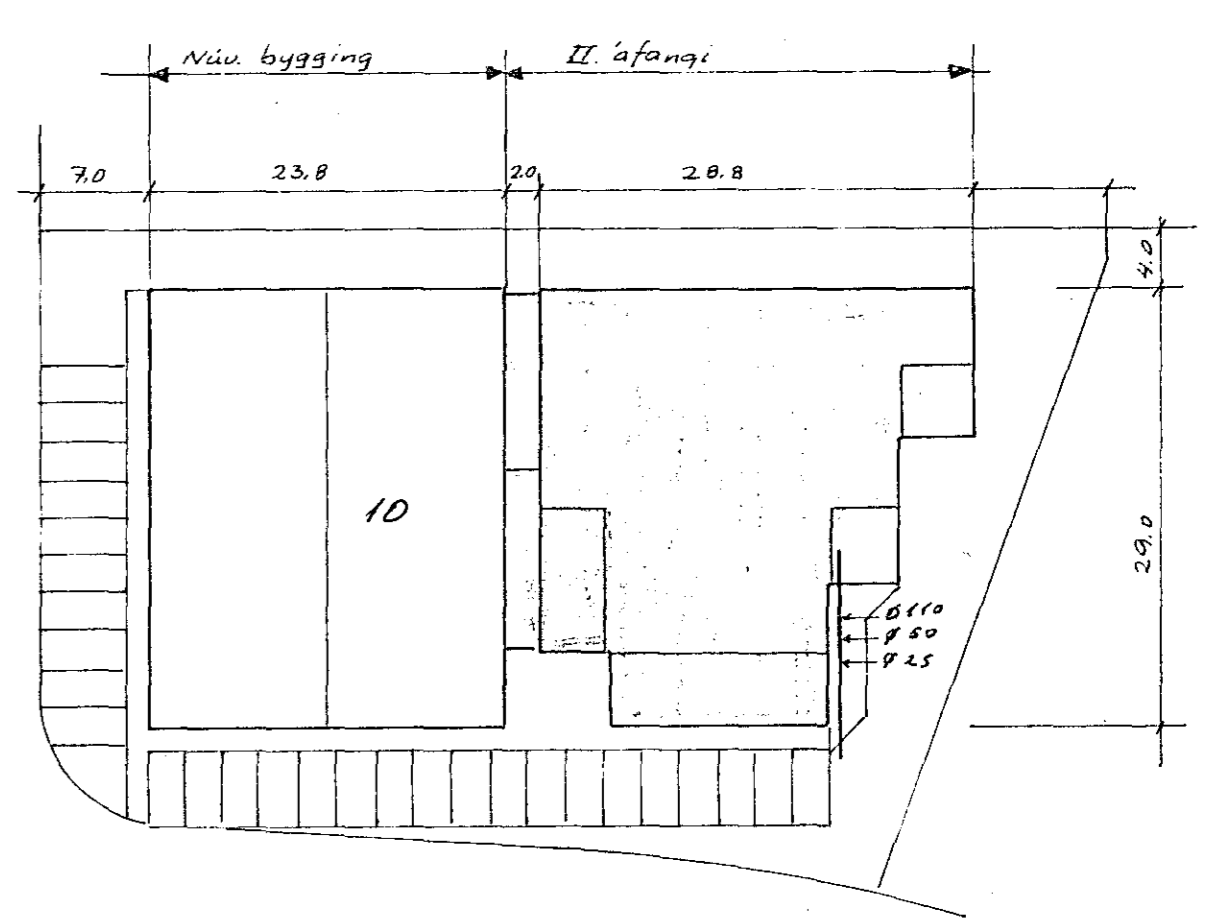

Stakkahraun

Afstæðumund M 1:500

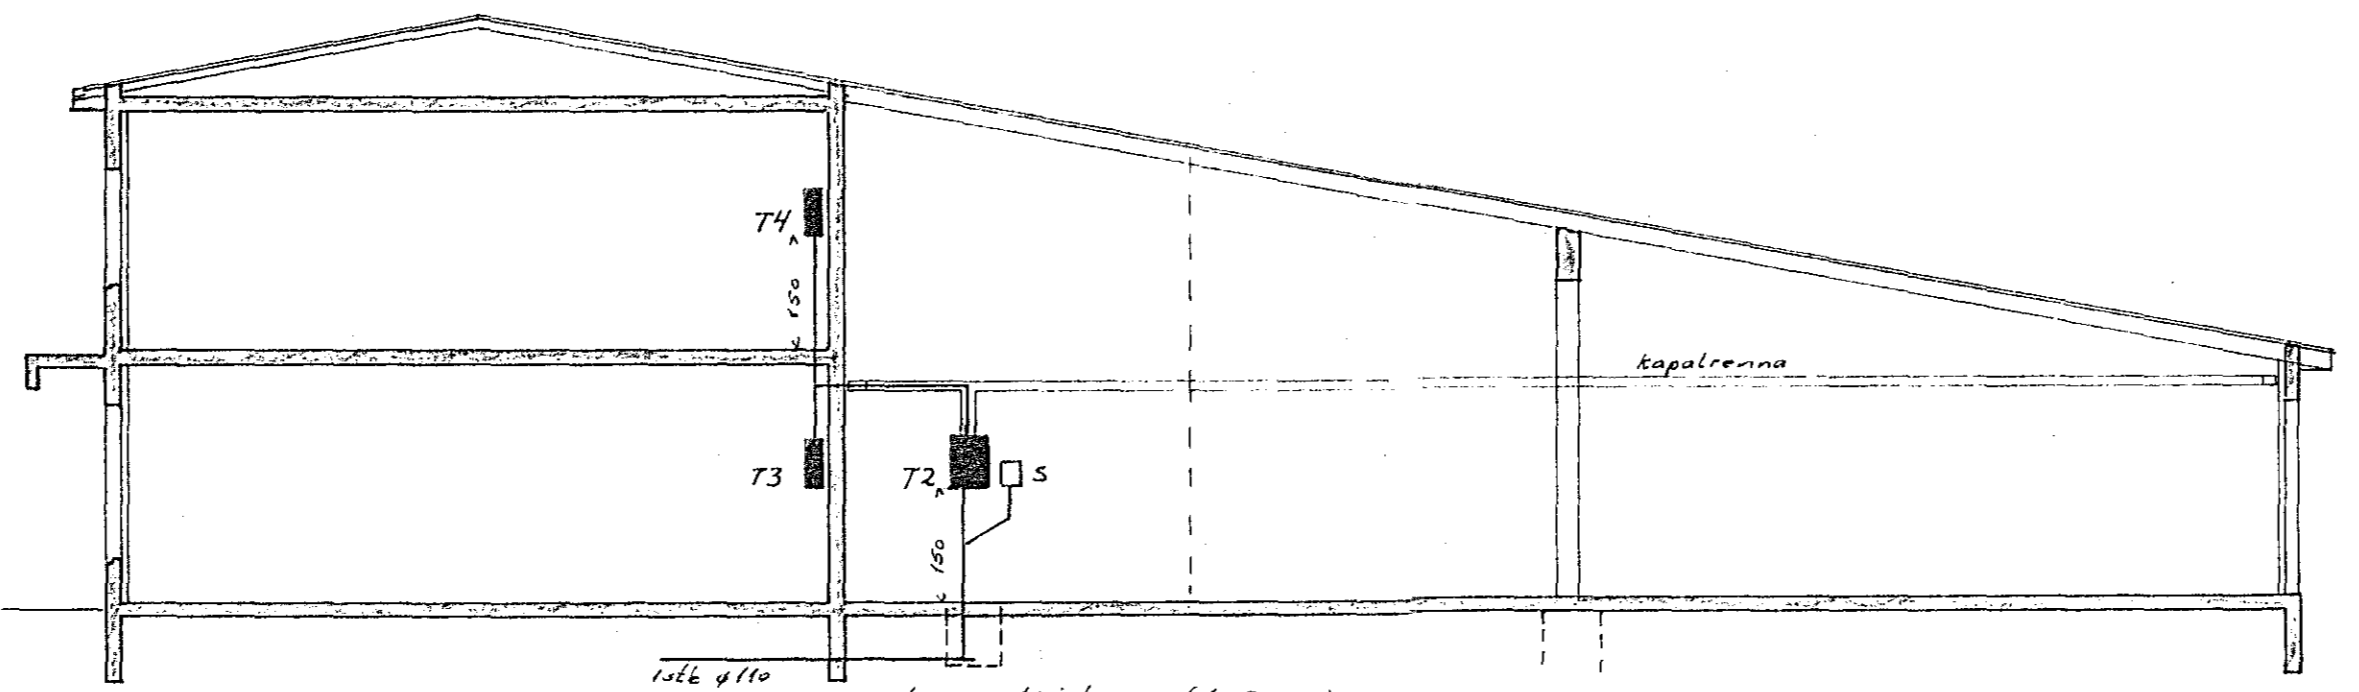

Snid M 1:100

1 stk $\phi 110$
 1 " $\phi 50$
 1 " $\phi 25$
 $\phi 110$ endi í brúnni (40x30cm)

JJ RAFFEIKNINGAR KLAUSTURHVAMMI 3 S 651046 HAFNARFIRÐI

TEIKNING NR. 1465

DALSHRAUN 10 HAFNARFIRÐI		KVARDI
FRDR	05.88	2.9.11
TEIKN	-11-	2.9.11
SAM		
RAFLÖGN 2.ÁFANGI SNID OG AFSTÆÐA		1:500 1:100 1:50
Nr.175 BL 1 AF 2		MÁL