

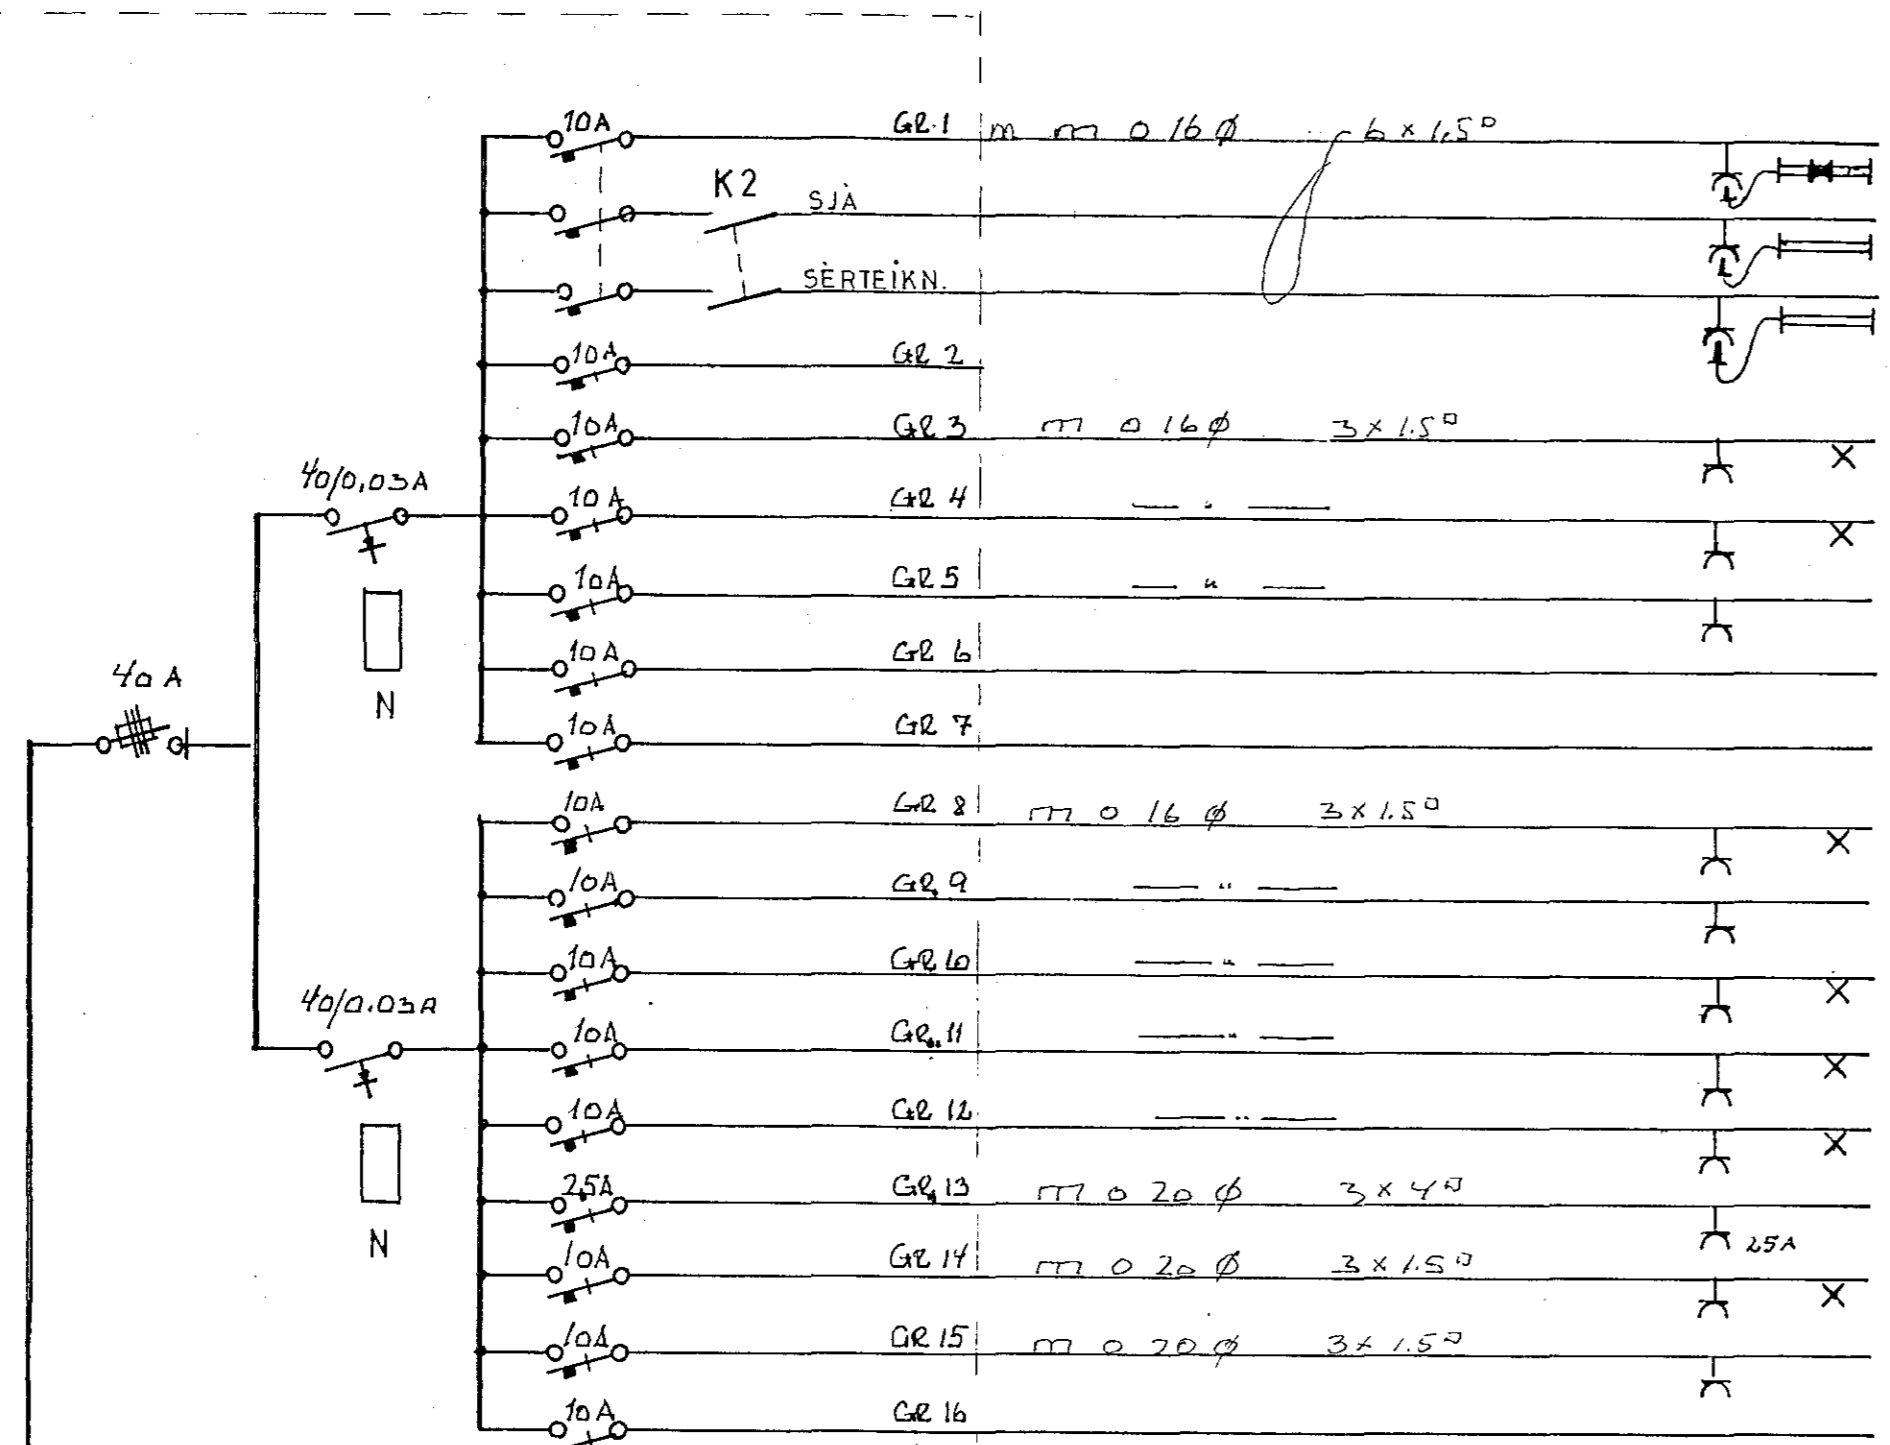
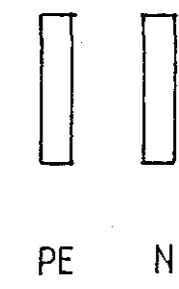


TAFLA 5,1


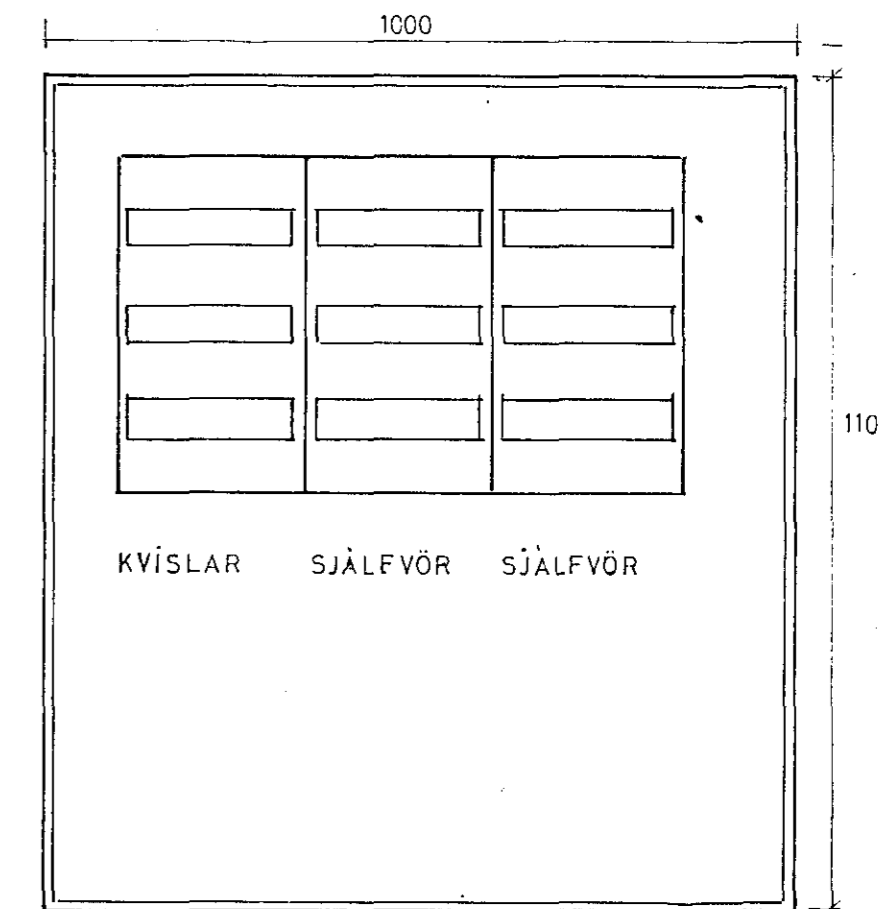


- R LÖS GANGUR
- S
- T
- LÖS SELUSLOFA
- " HERB.
- TENGLAR BYTIBÚR
- TIL VARA
- "
- LÖS BORDSLOFA
- TENGLAR Í GANG
- LÖS SÖLSLOFA
- " V.S.
- " BYTIBÚR
- ELDAVÆL BYTIBÚR
- LÖS LOFRESBIRAMI
- TENGLAR Í TUGLISÚRI

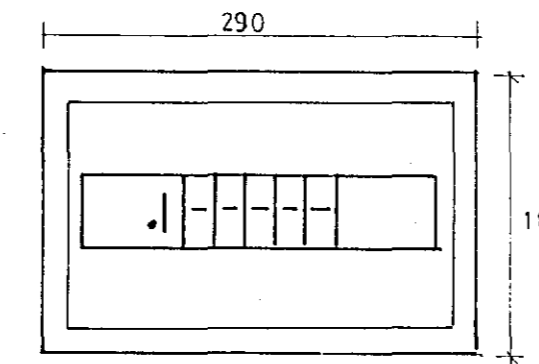

- TAFLA :
- T- 5,2
 - T- 5,3
 - T- 5,4
 - T- 5,5
 - T- 5,6
 - T- 5,7


TAFLA 5,1

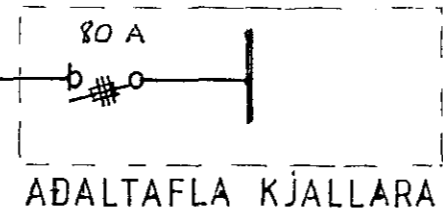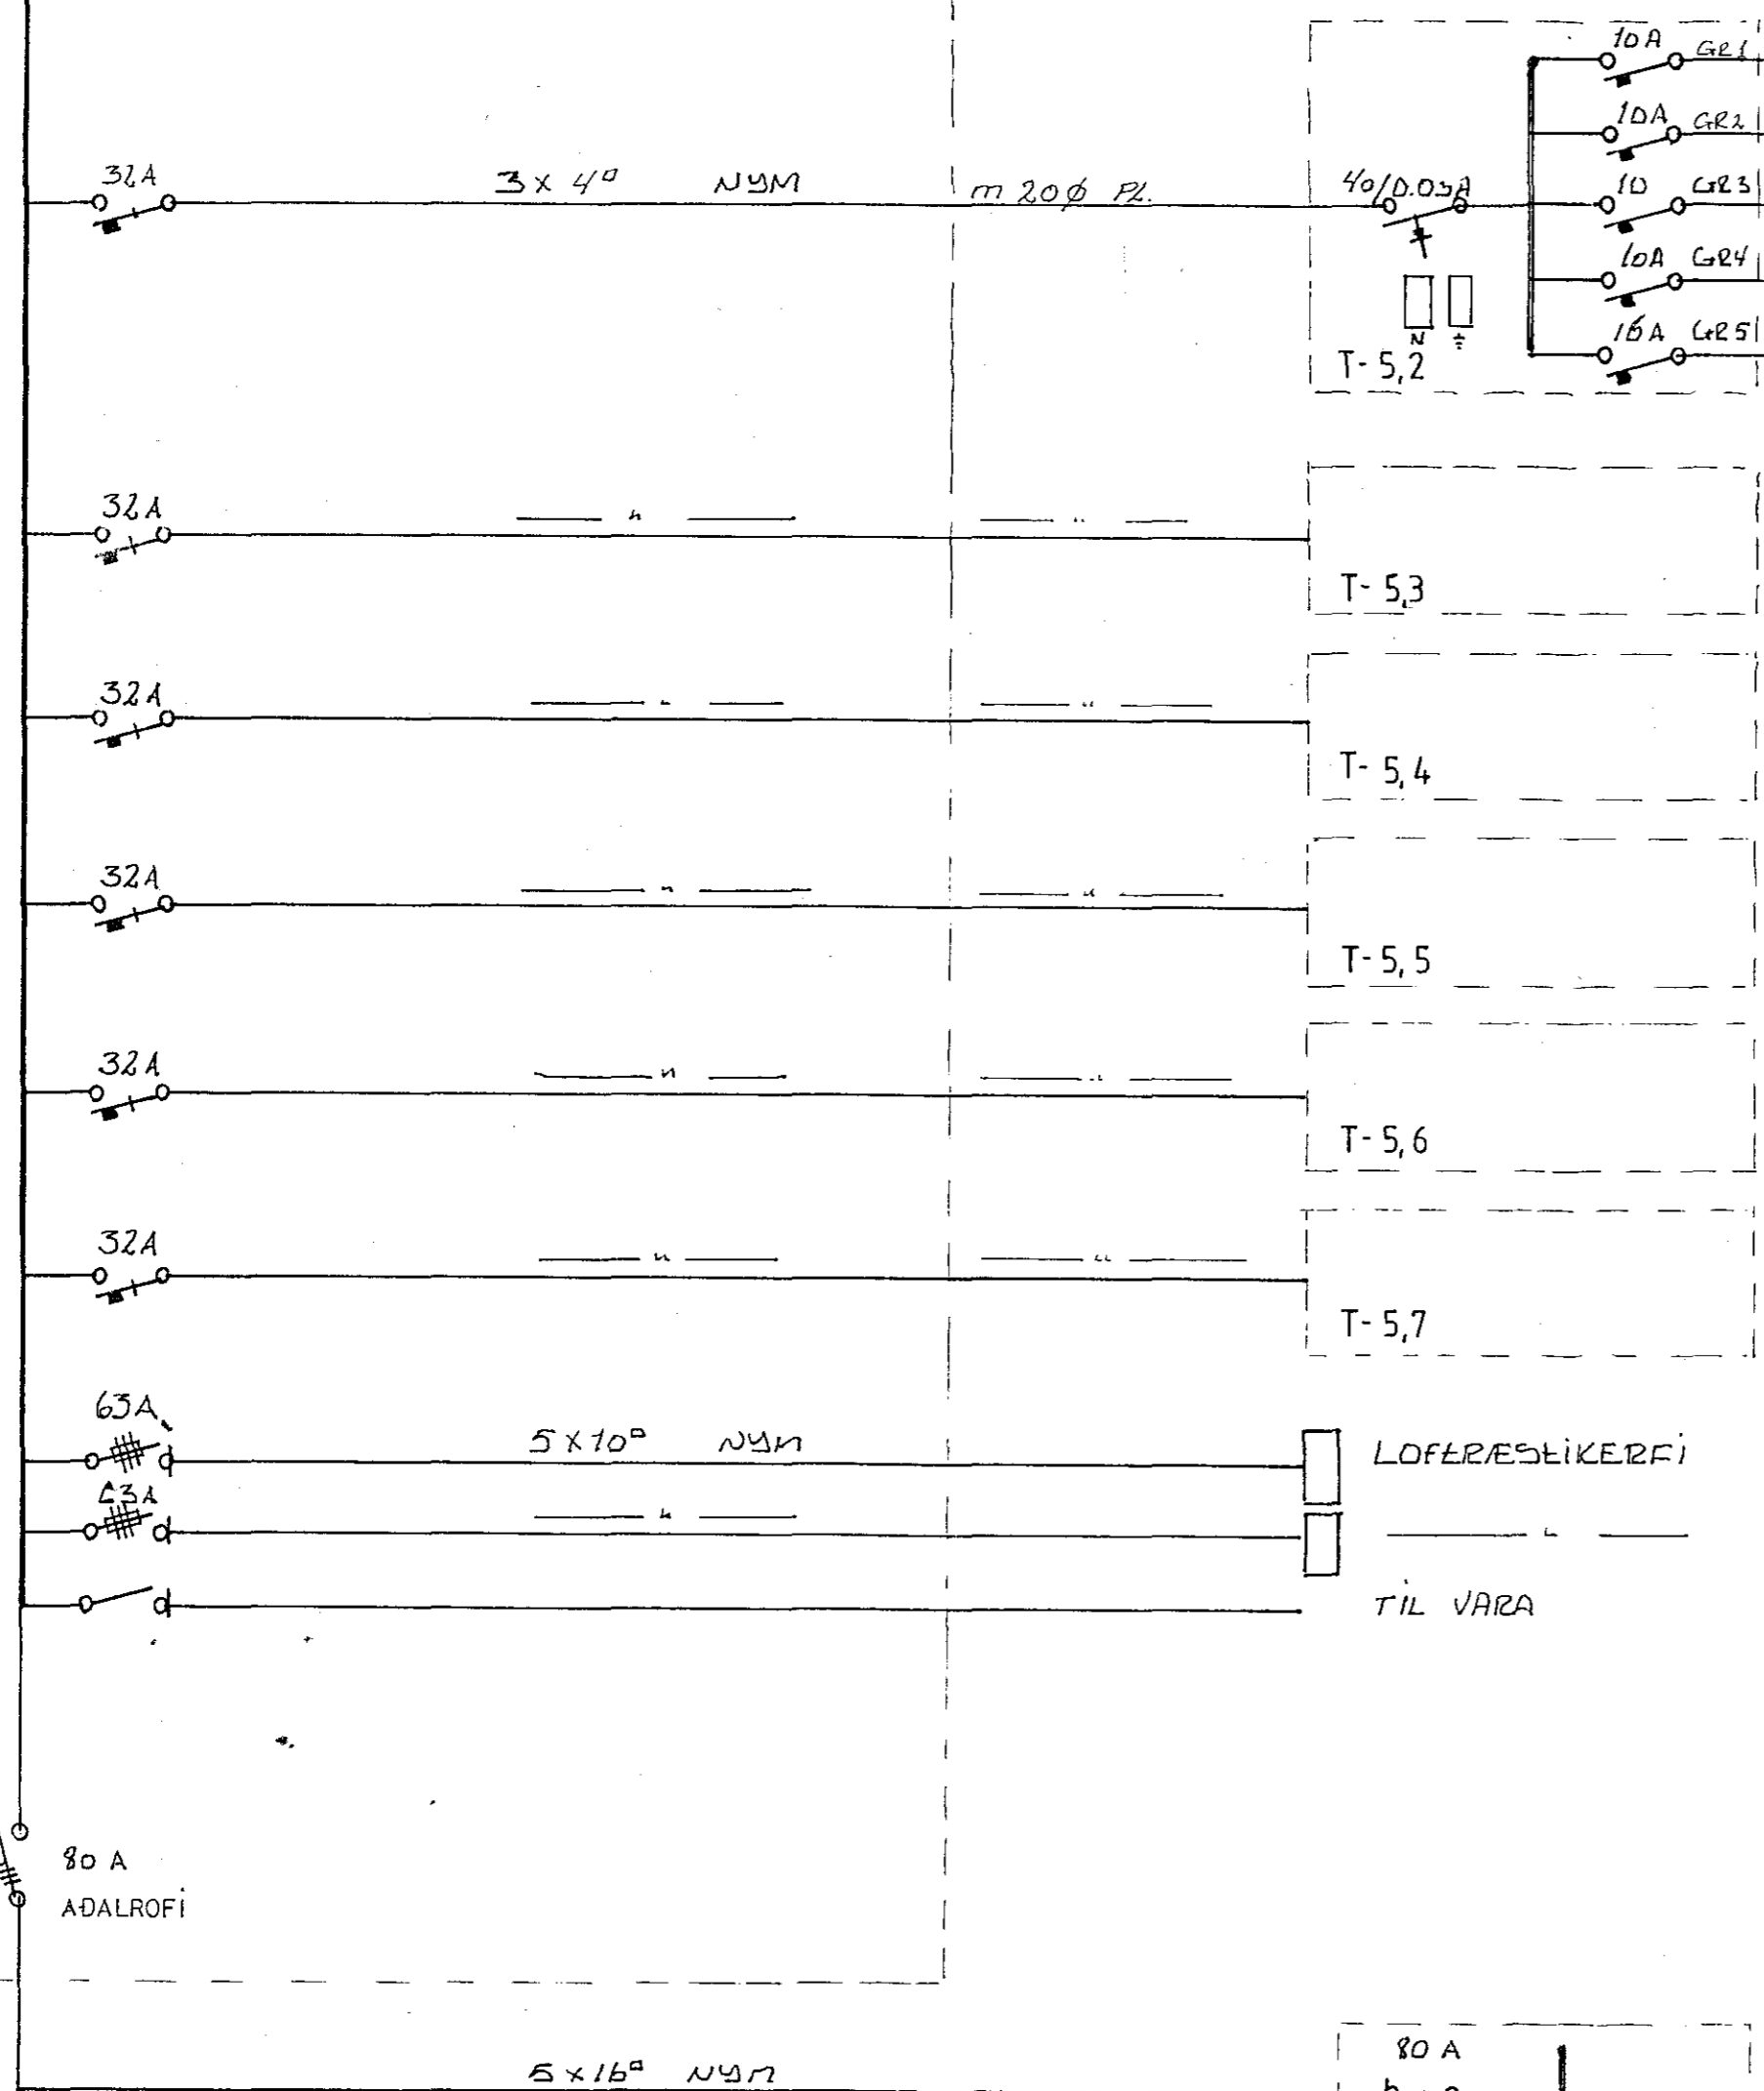

ADALTAFLA KJALLARA

- LÖS HERB.
- " SÖLSLOFA
- " ELDAVÆL
- TENGLAR Í ELDHÉLLA

GR.1
fasi R

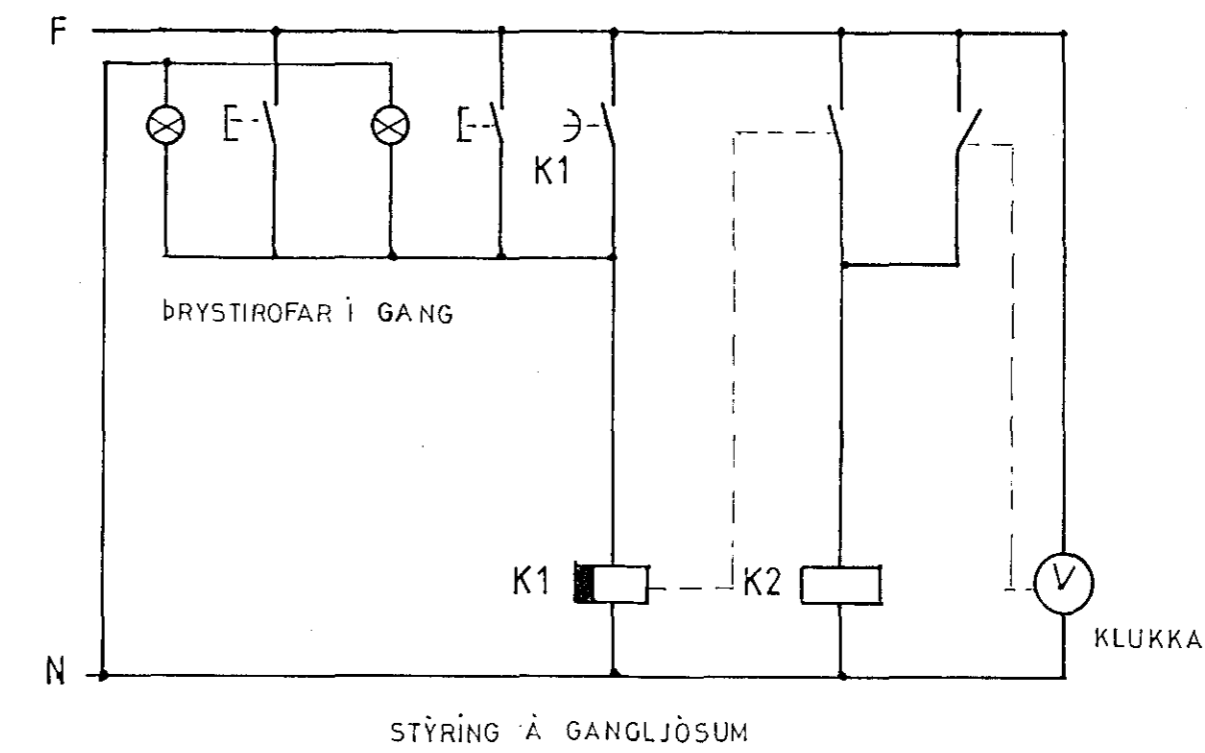

STYRIRTEKNIÓF	
<small>SKAFTVEIÐHÖLUN, JETTVA, GÍM, HÖN, NYLJÁN NORÐFASANDI 22 124 REYKJAVÍK, 2201 2204 HAFNARLÍMUR 8202 1518</small>	
verkefni	DAS HRAFNISTA HAFNARF. 5.HÆÐ
verk	EINLÍNUMYND NR. 5
mik.	gr.
hannað K.G.	tekið K.G.
rajk. OKT. 85	verkef. 85-10-4-1