
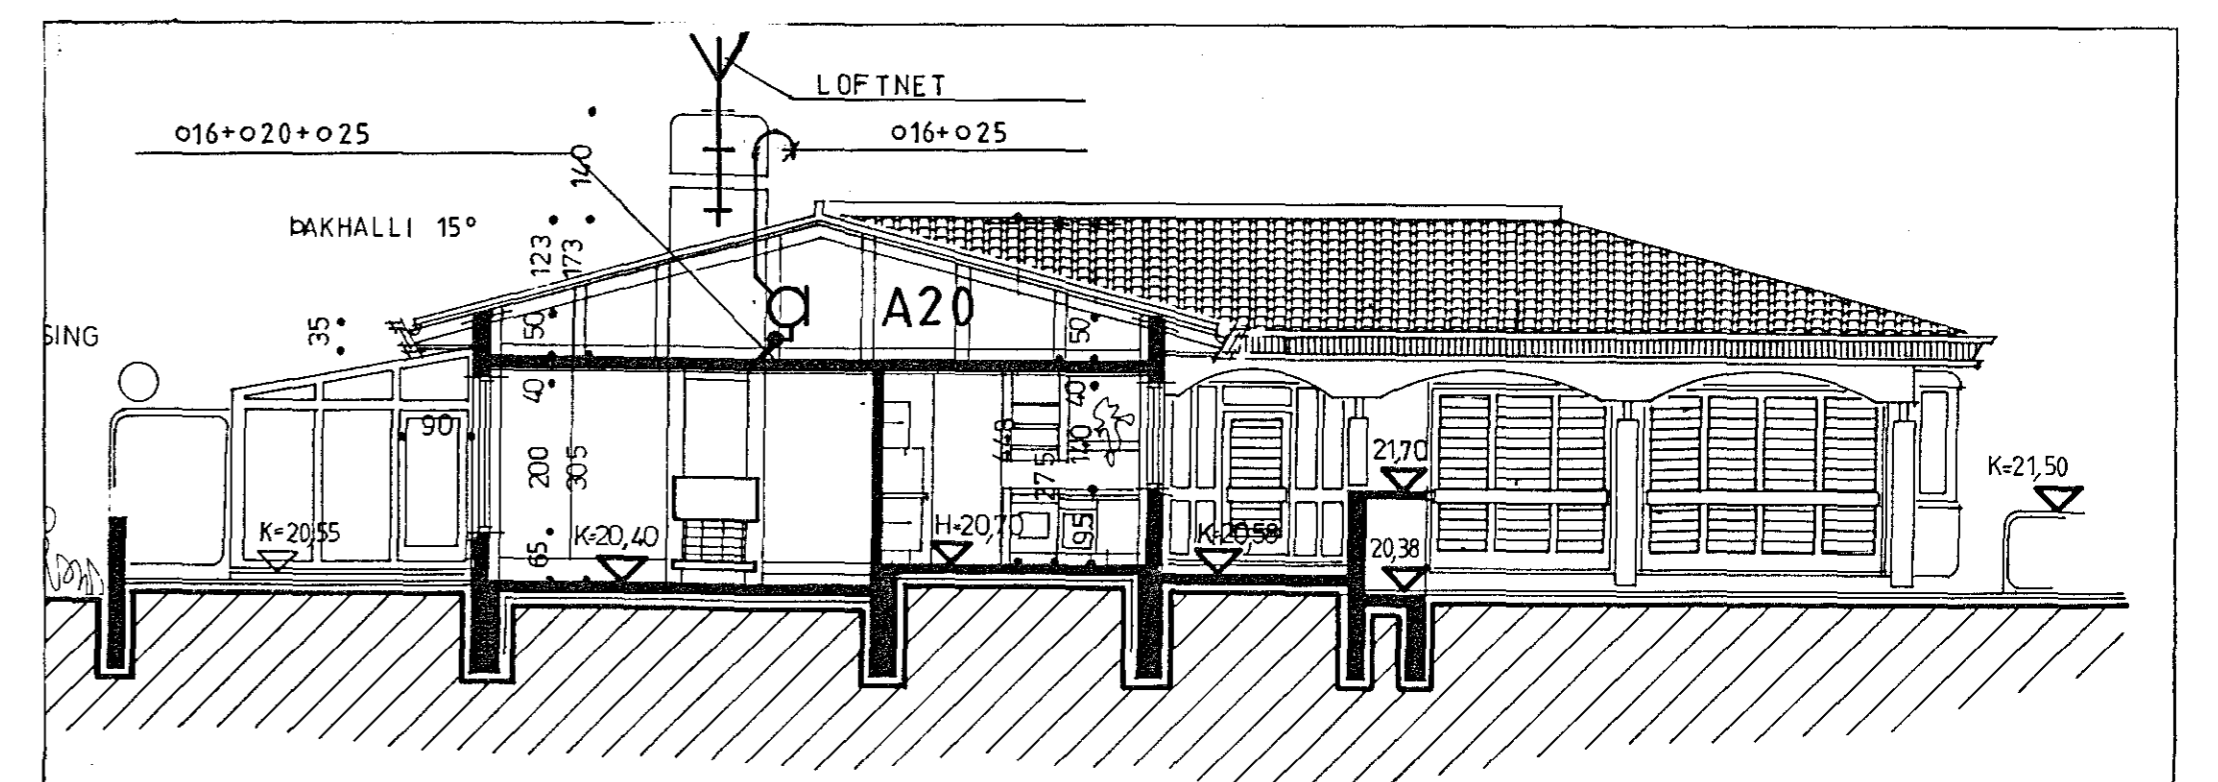


SKÝRINGAR:

1. Hátalaratengill h 20 cm
2. Loftnetstengill h 20 cm
3. Símatengill h 20 cm
4. Tengidós fyrir dyrasíma
5. Segullásing
6. Otistöð fyrir dyrasíma h 140
7. Box L inntak loftnets t.d. JBP 25x28
8. Box D tengikassi fyrir dyrasíma t.d. JBP 25x28
9. Box F inntak síma t.d. JBP 10x15
10. Hæð tengiboxa L, D og F skal vera 150 cm í neðri brún
11. Jarötengja skal stálpípu loftnets með minnst 16 mm² koparvír

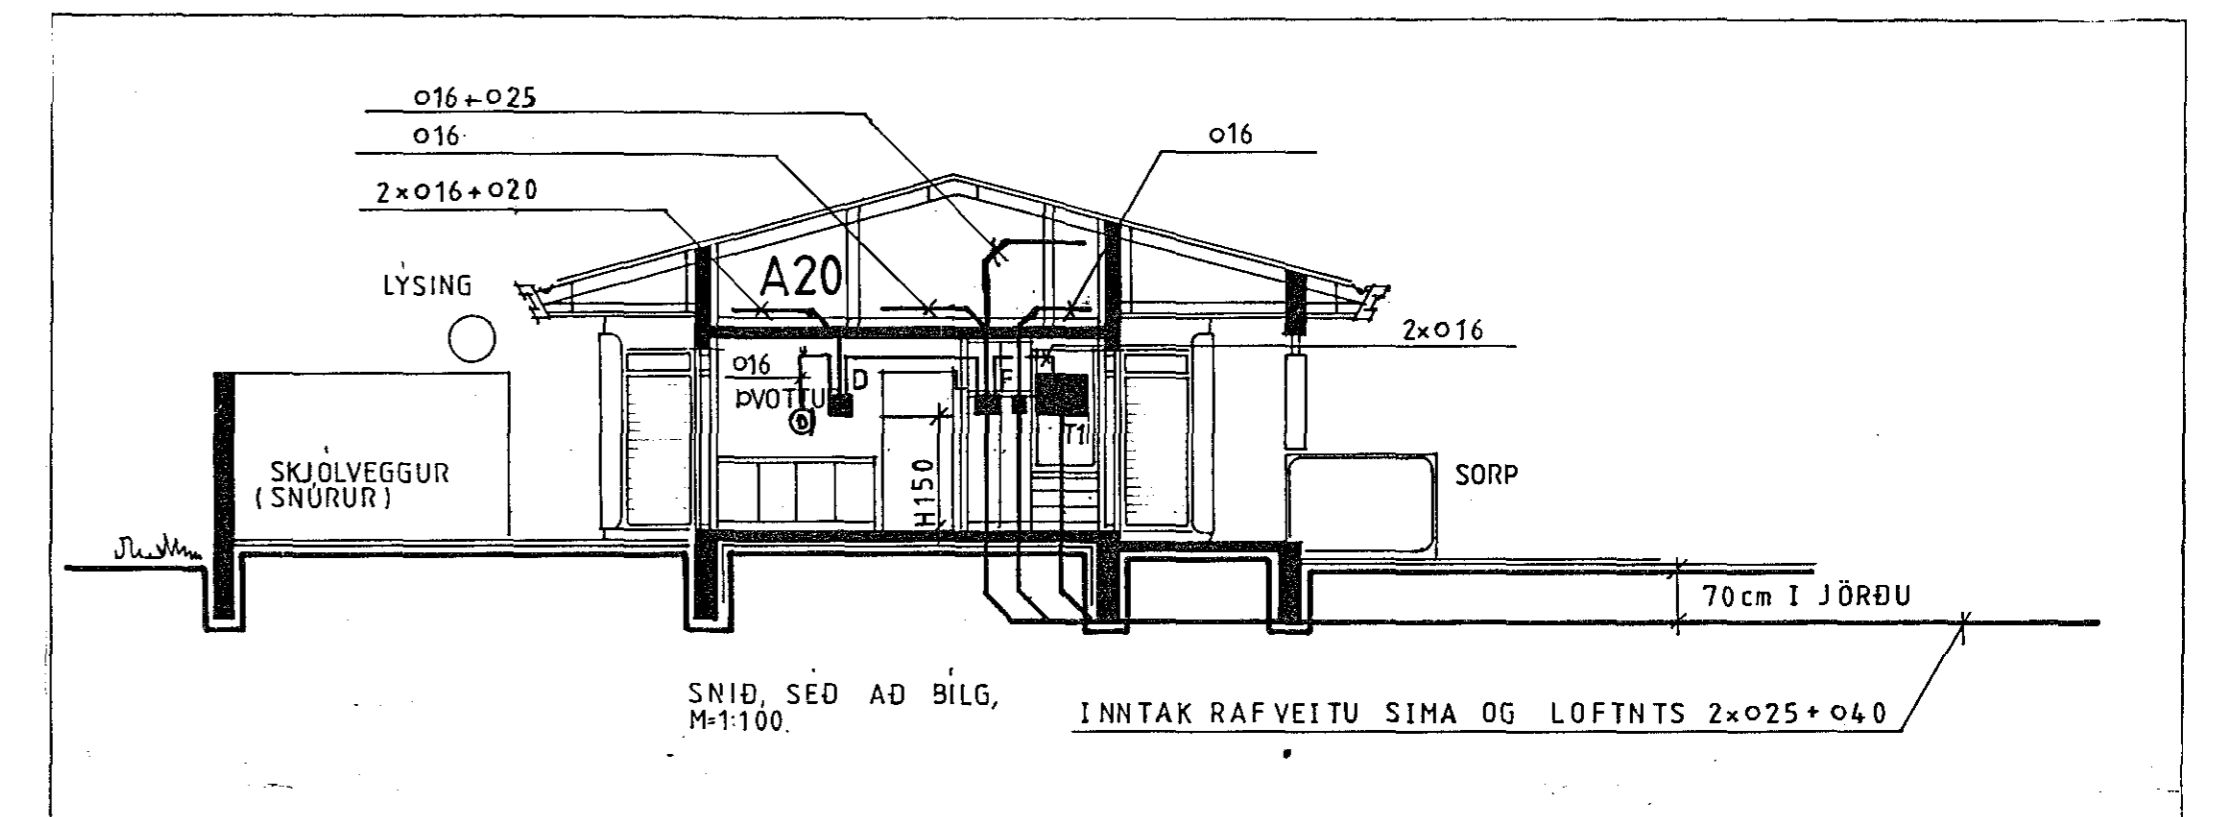

				Kúslaberg 11.	
				16. október 1987	
				T. Y. S.	
				Smáspennulögn snið	
Dags.	Reitur.	Samb.	Hverju breytt.		