



Húsvetta nr. 2190 Teikning nr. 1364  
 Samþykkt þ. 3/11 1973  
 f.h. RAFVEITU HA: NAR: JARDA: :  
*Elfríður V. Þorsteinsson*  
 Lífritsmáður raflygna

Inntök samþykkt 26.11. 1973  
 f.h. RAFVEITU HAFNAEFTIRJÓÐAR  
*Elfríður V. Þorsteinsson*

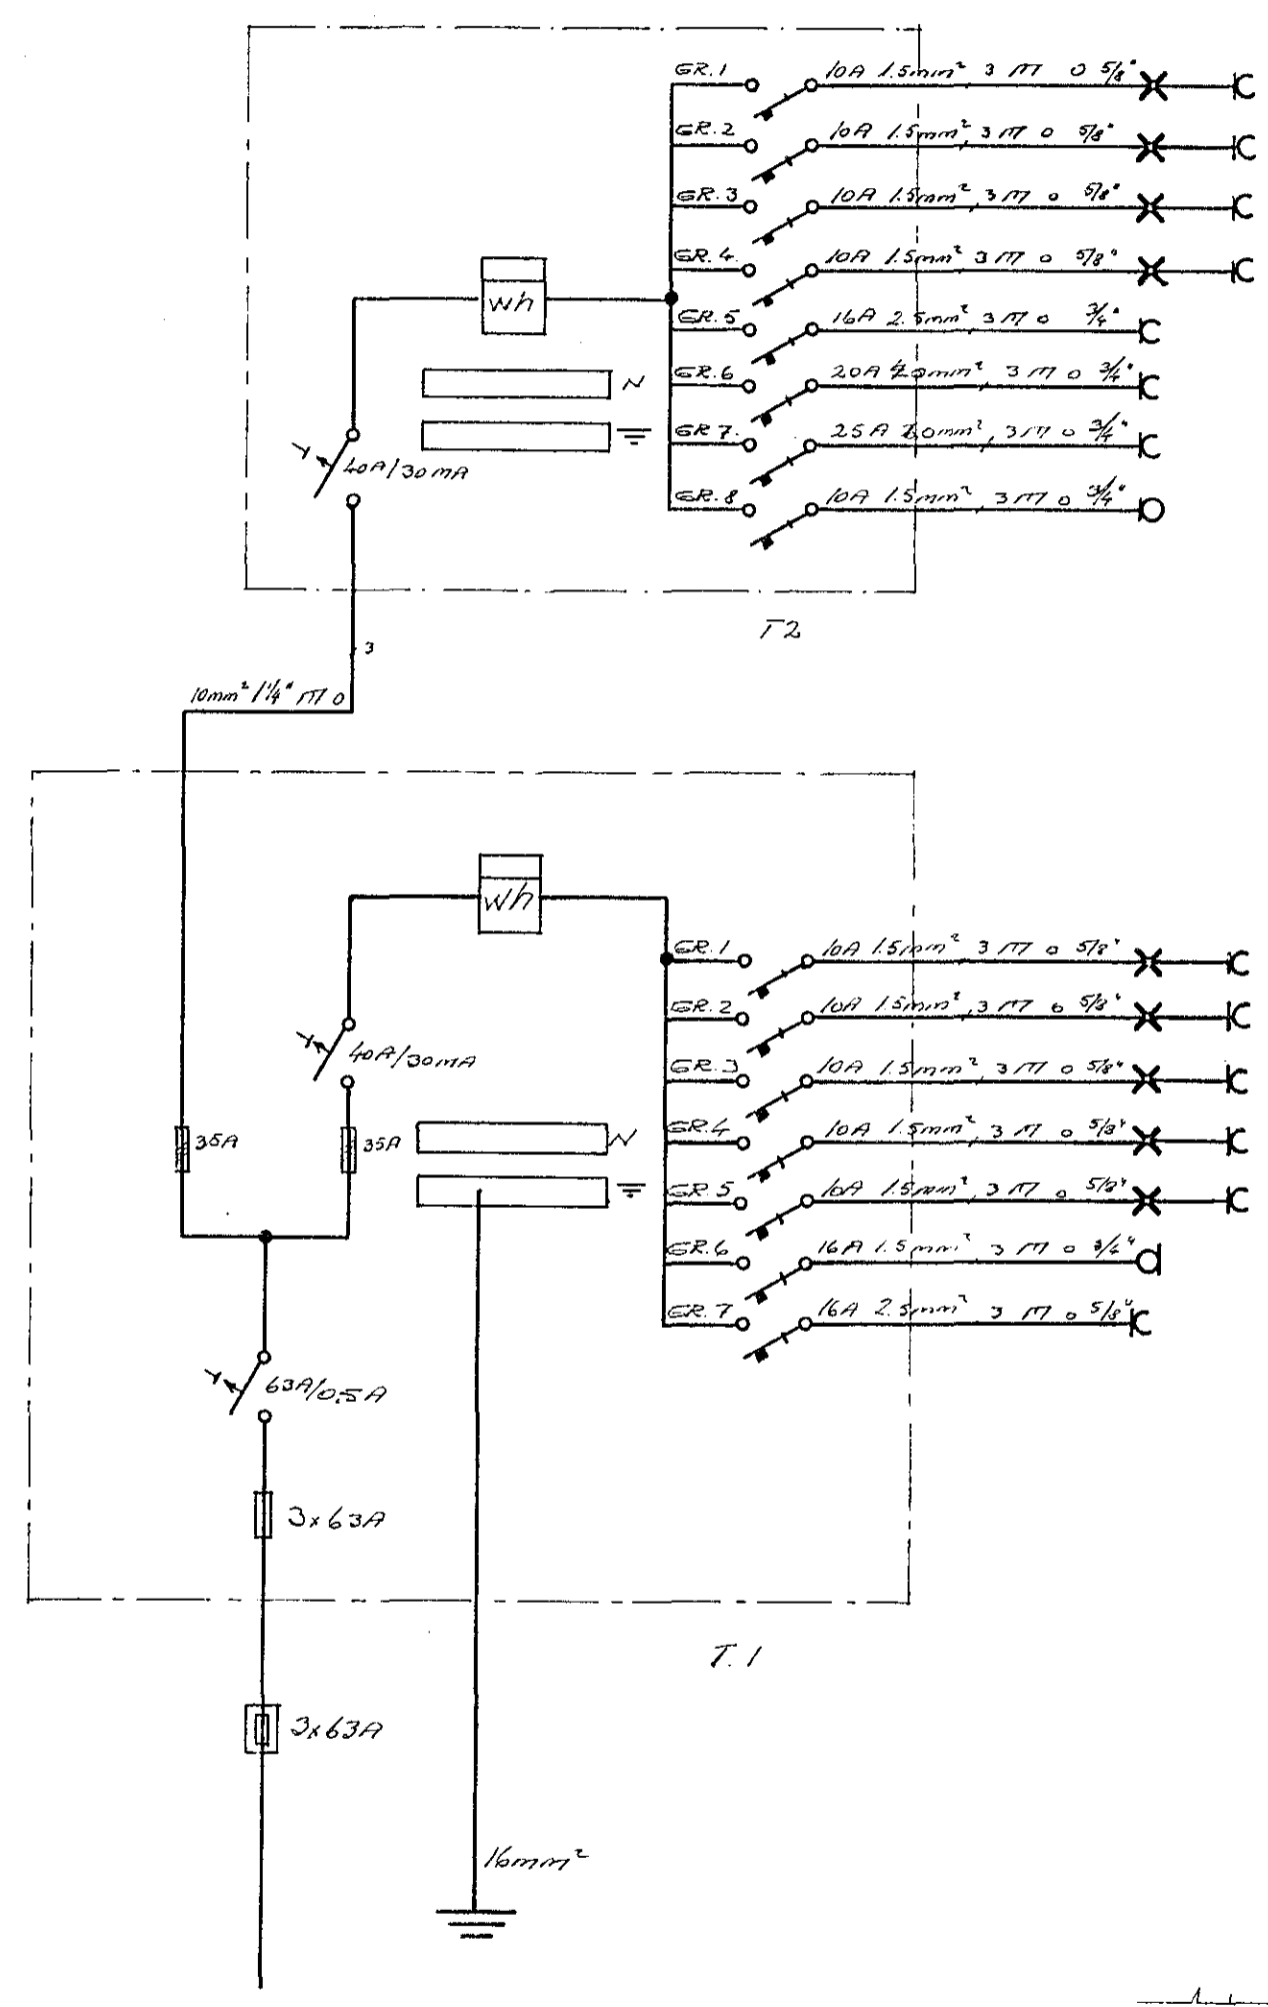


LAMPAR OSTENGLAR  
 .  
 .  
 .  
 TENSILL  
 .  
 .  
 TENGIDÓS FYRIR SKILT

LAMPAR OG TENGLAR  
 .  
 .  
 .  
 .  
 .  
 TENGIDÓS Y LOFTI  
 TENSILL

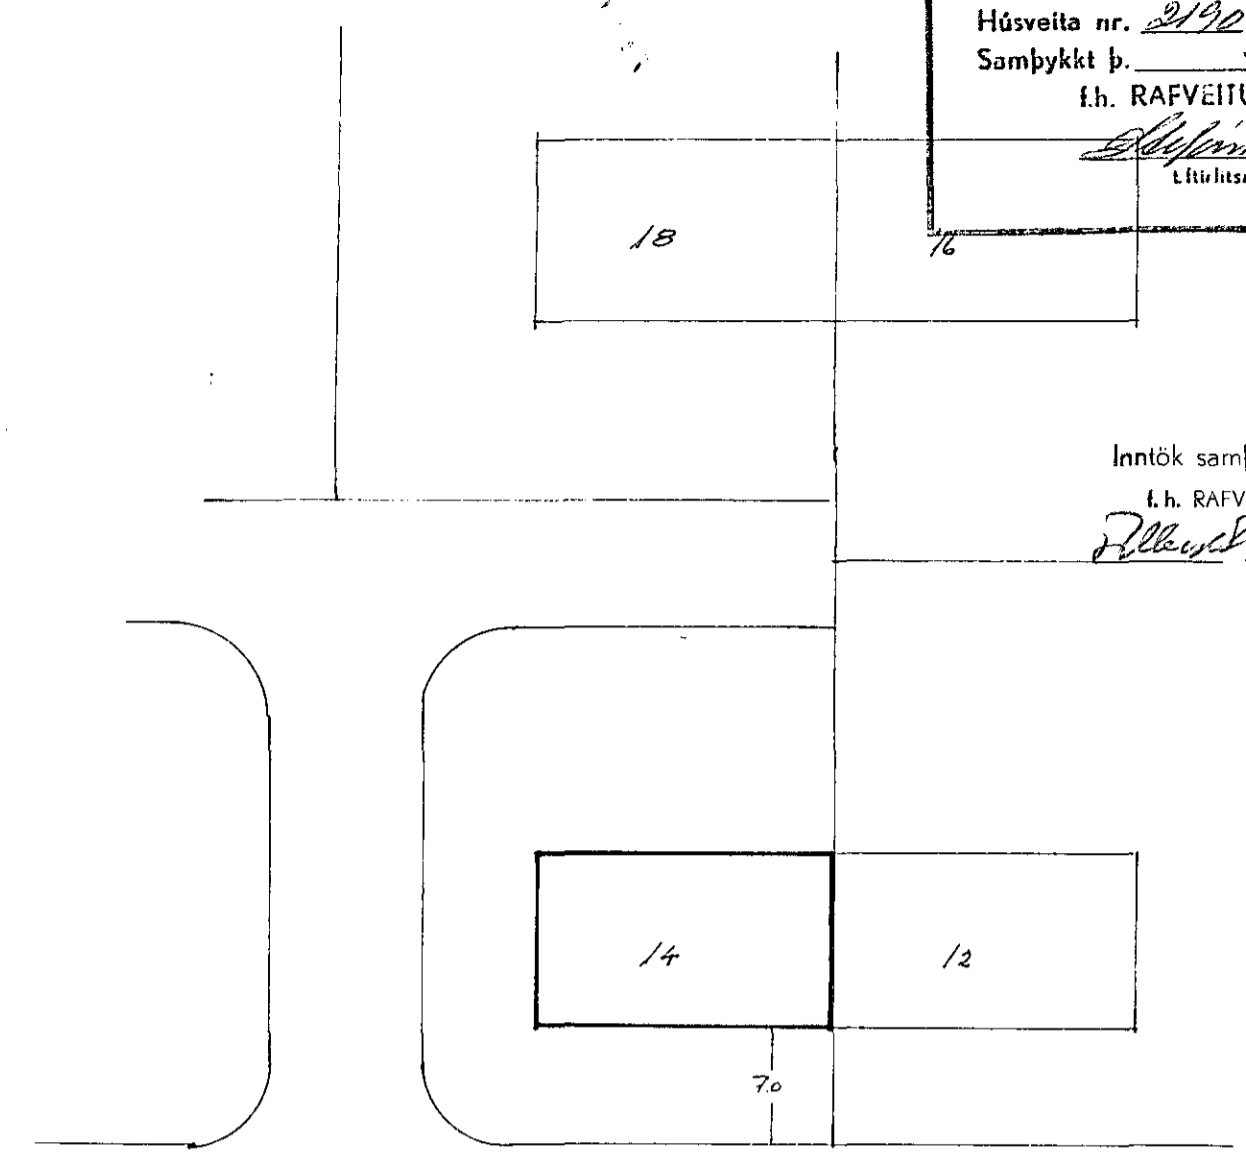

DALSHRAUN

AFSTÖÐUMYND

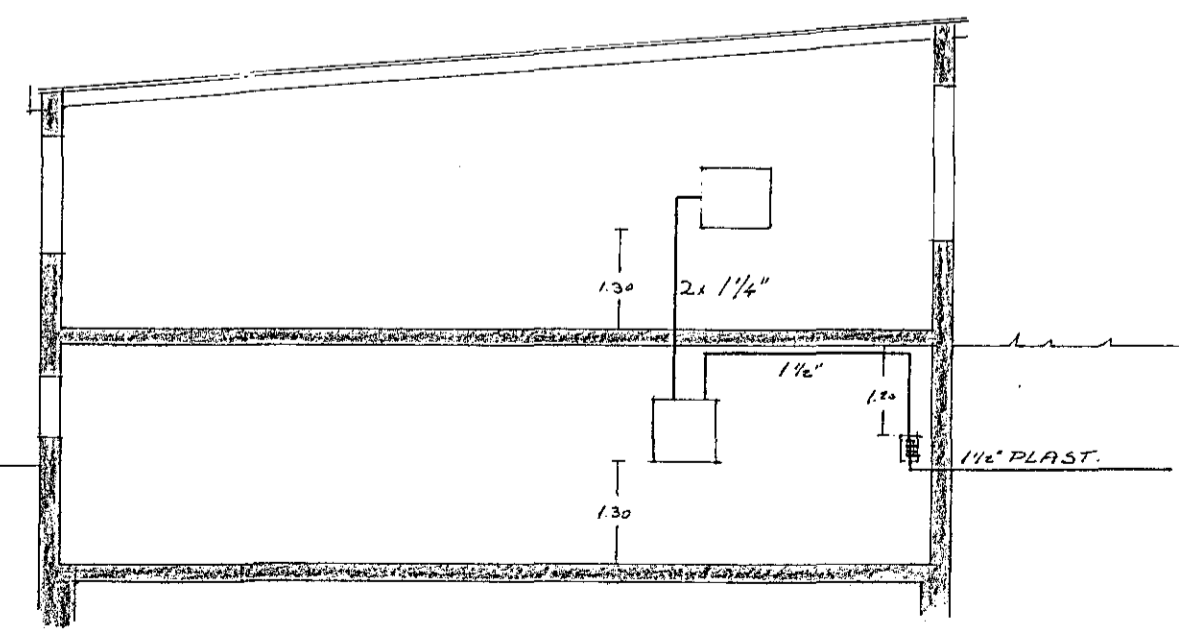

SNID

1364

LJÖSTEIKN <sup>5/16</sup> SIMAR 83776 73224	
DALSHRAUN 14. HAFN.	
MÁL 1:100 OG 1:500	RAFLOGN
BLAD 3 AF 3	
TEIKN NR 048	
TEIKN ÁSGR YÁRFG. 73.	
R. VIKILJAN '73	ÁSGR. Einarsson