


Inntök samþykkt 15.19. 1971  
 f.h. RAFVEITU HAFNARFIJARDAR  
 Verkstjóri  
*Ólafur Ólafsson*

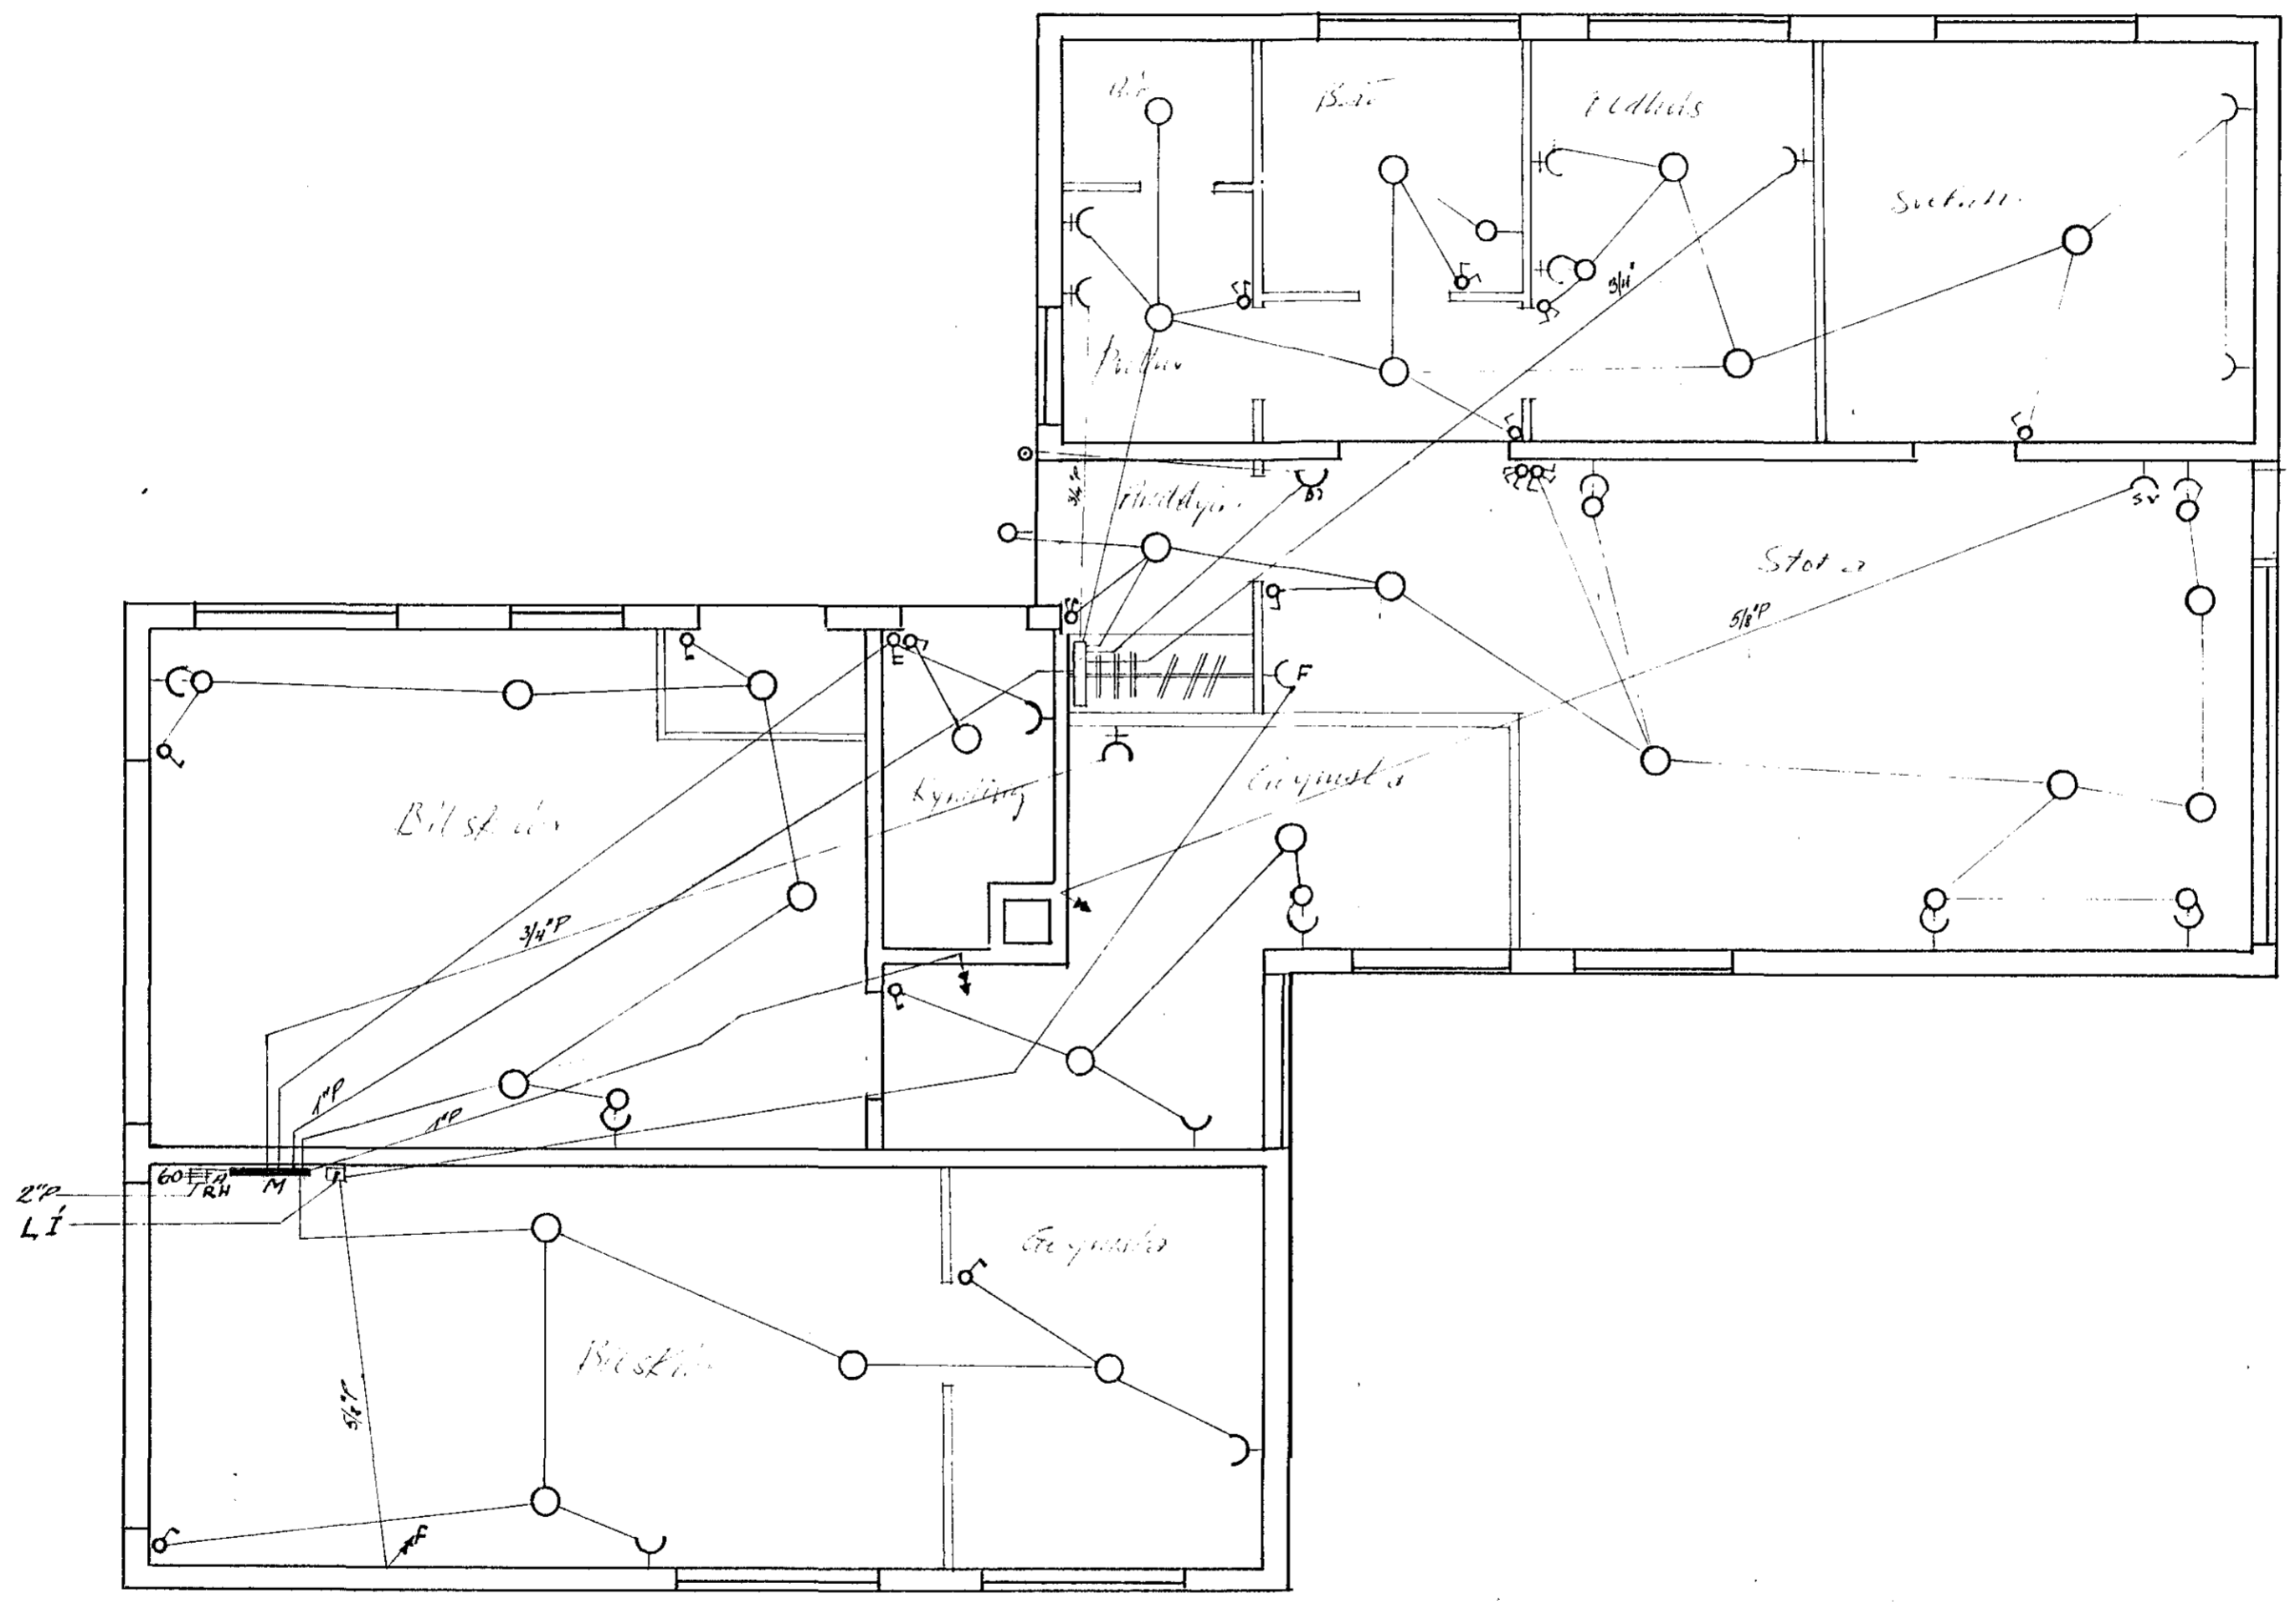

1276

GLITVANGUR NR. 3.		
Teikn. júni '71	RAFLOGN 11E0 <i>Ólafur Ólafsson</i>	Kvafi: 1:50