



Húsvella nr. 132 Teikning nr. 1195  
 Samþykkt þ. 1970 - 1970  
 l.h. RAFFVEITU HAFNARJARDAR  
*Ólafur V. Ólafsson*  
 Eltrillitamaður rannagna

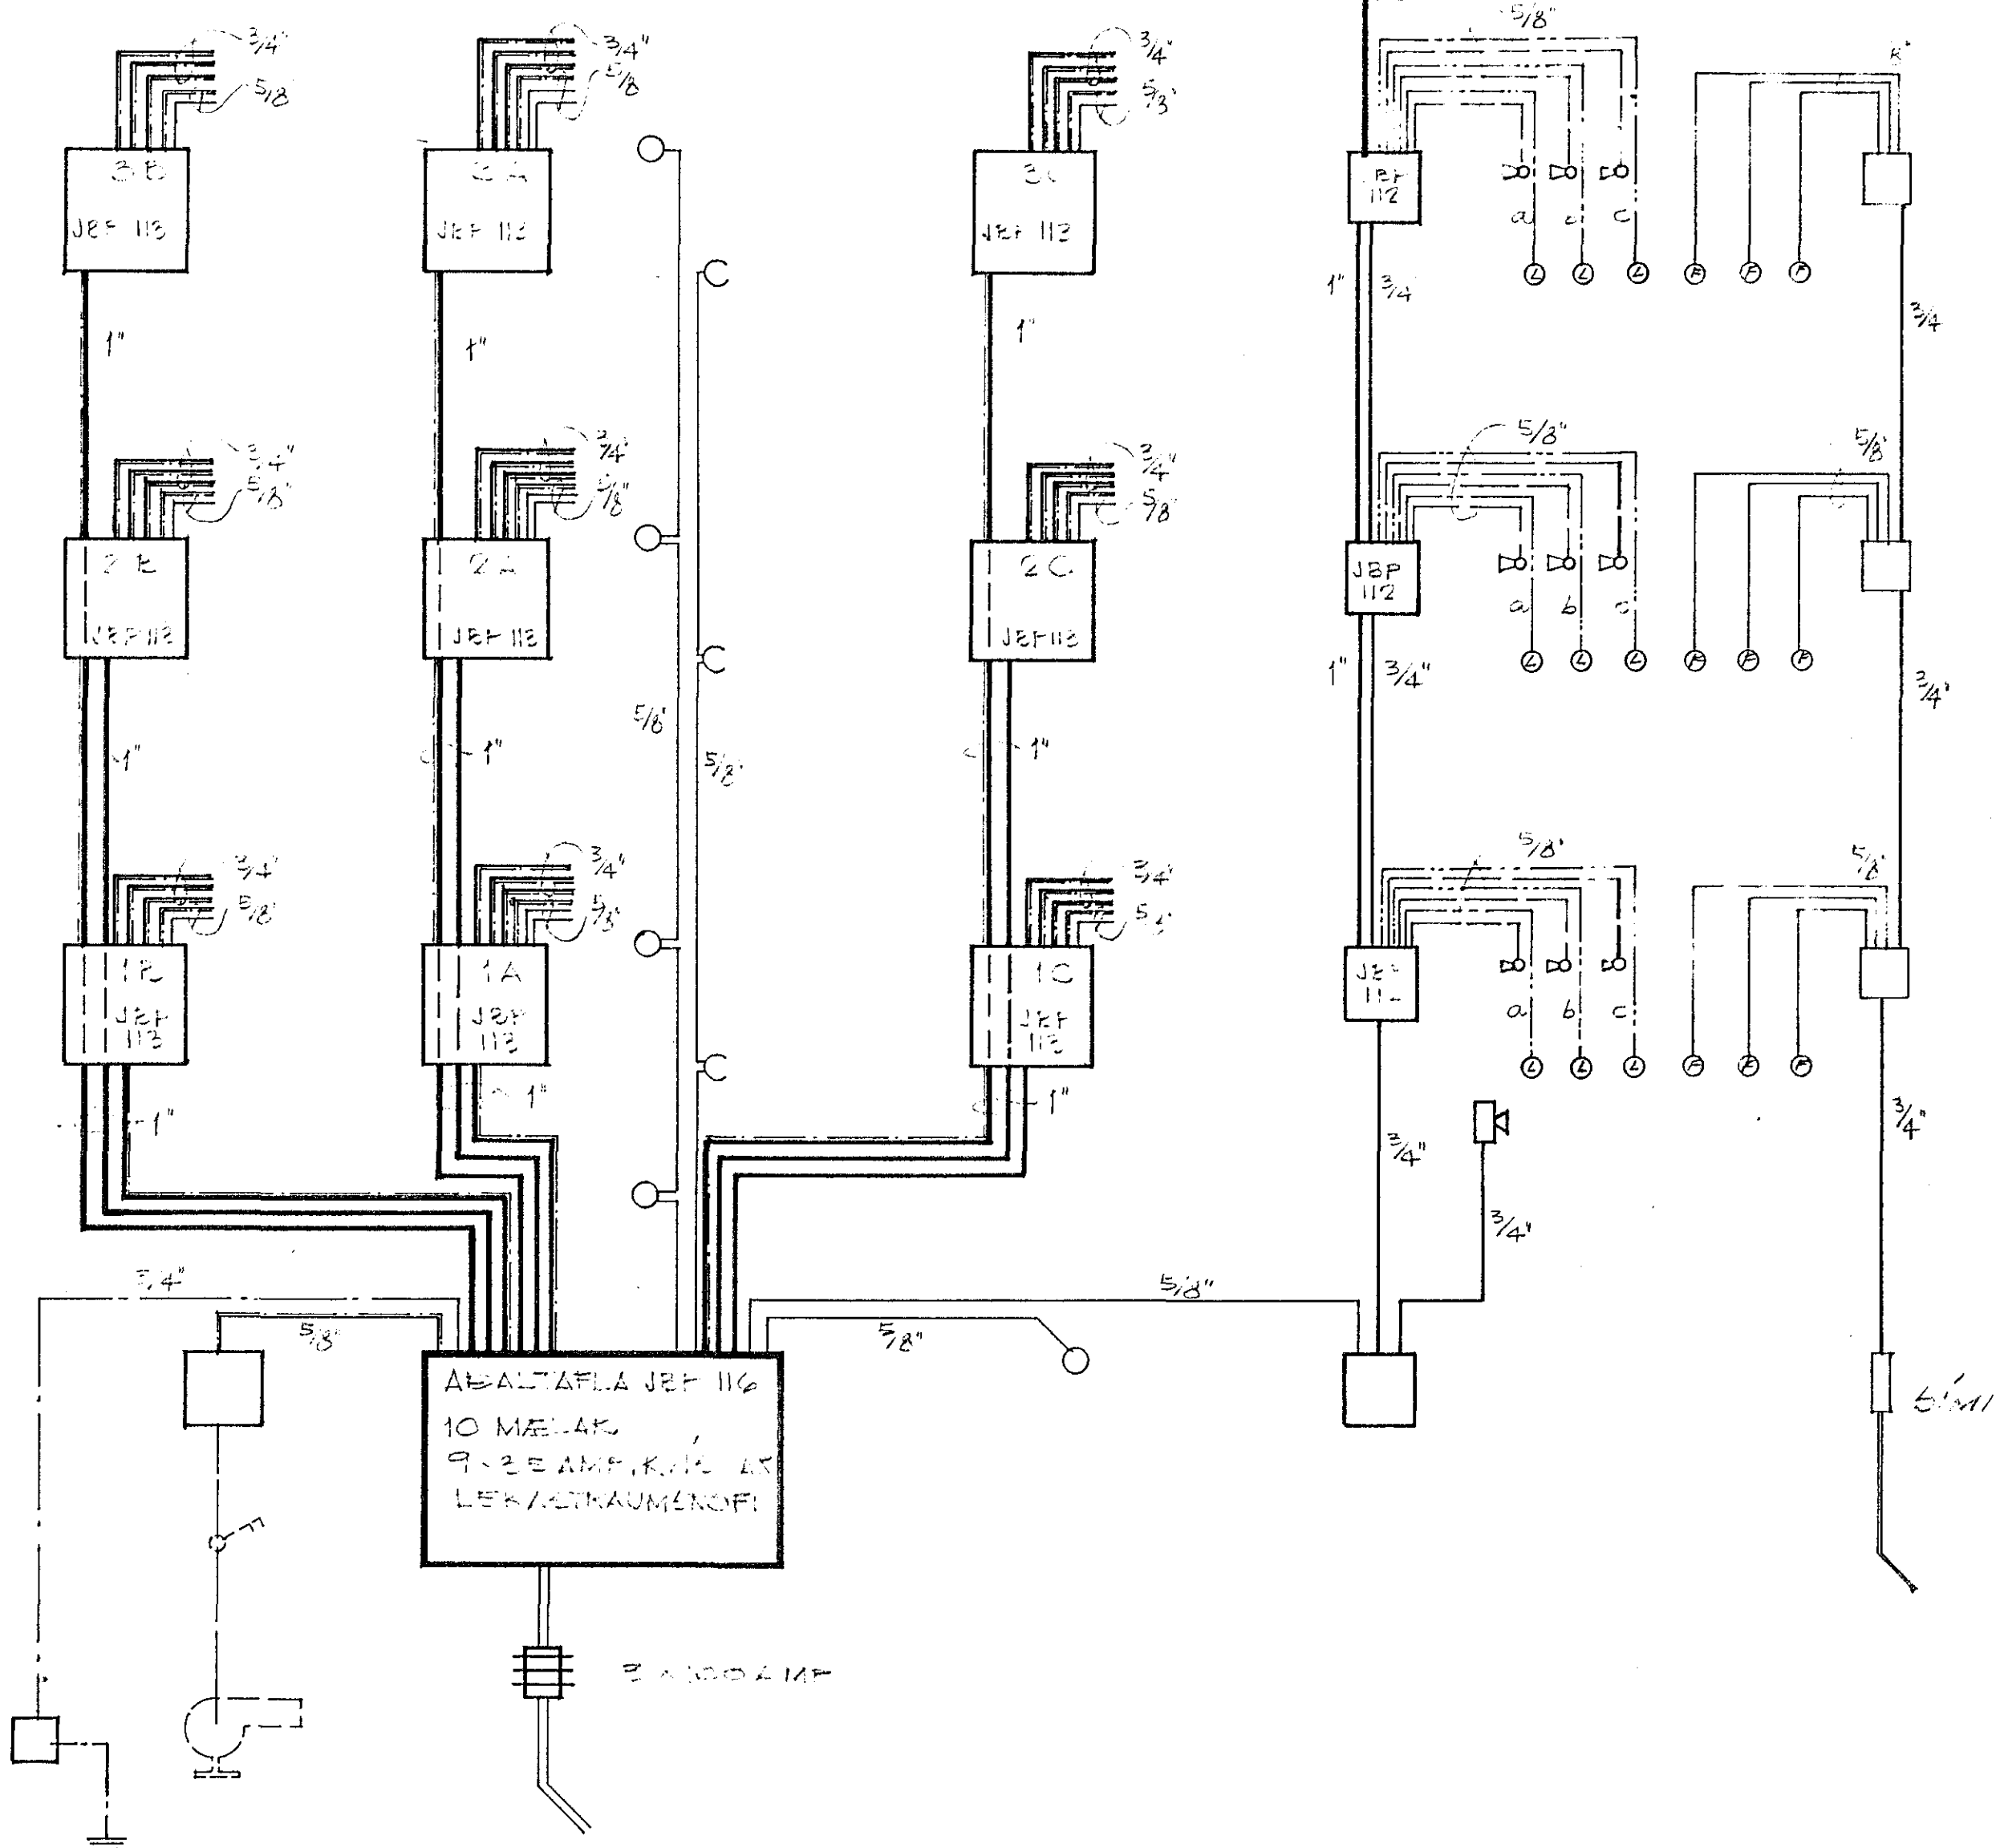

YFIRLITSMYND

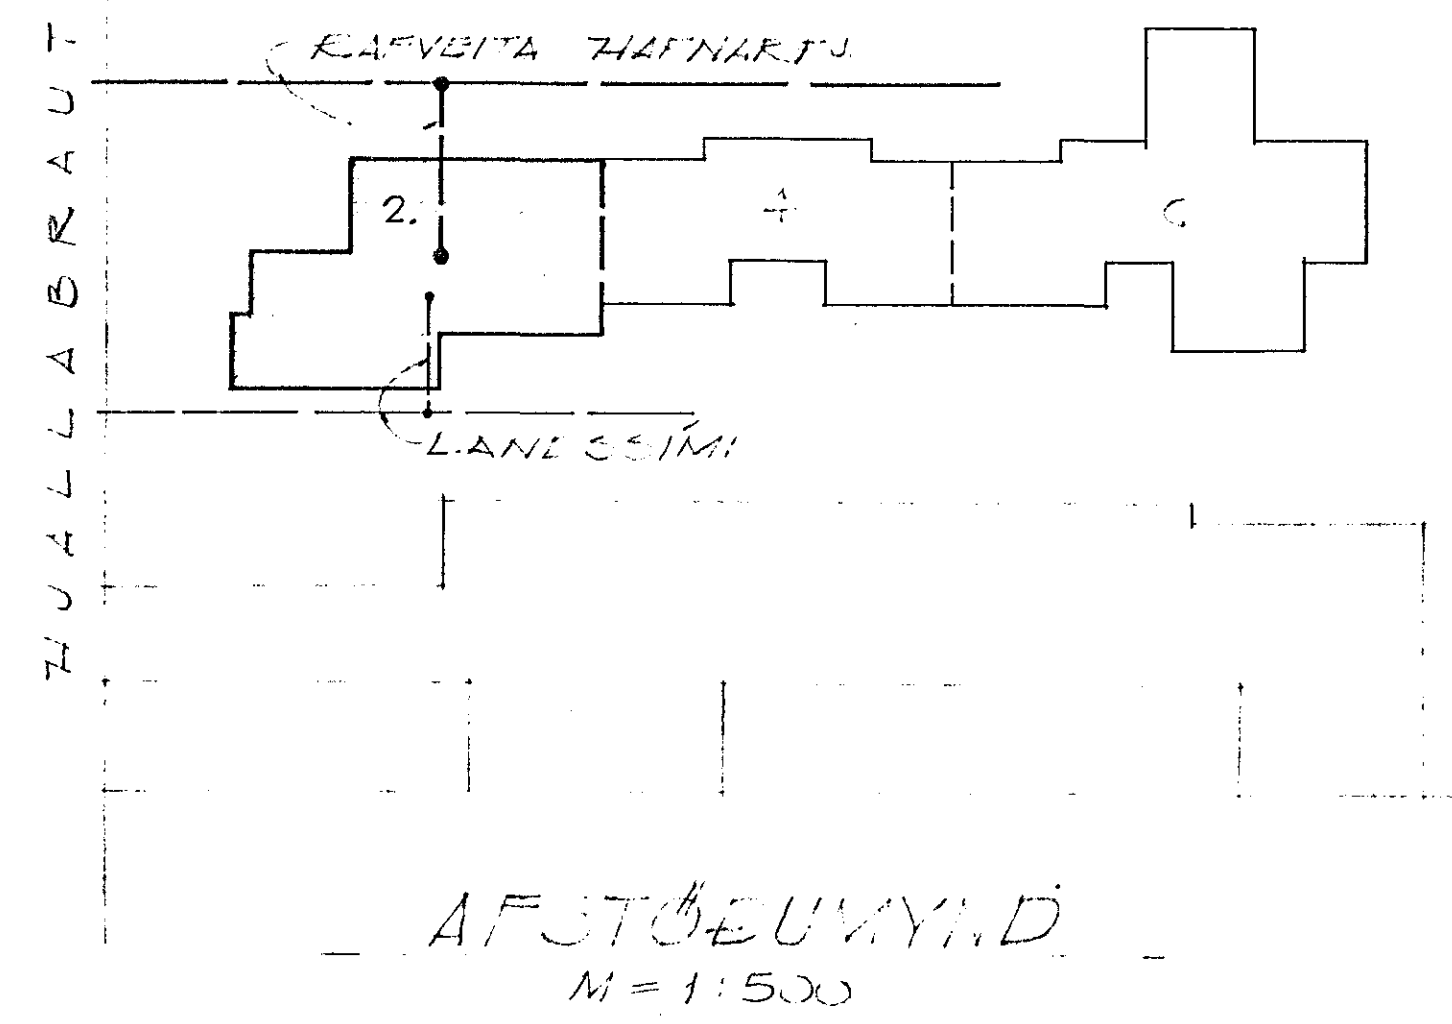

AFSTÖÐUMYND  
 M=1:500

1195

SIBENJON RYNNAR GUERUNDSSON, RAFFR. NÚSARAR 14, HAFNARFIRSI, S. 51824	
THUALLABRAUT 2, HAFNARTJ RAFFLAGNATEIKNING	
MKY=1:500	24. 11. 1970
TEIKN. NR. 1170	<i>Ólafur V. Ólafsson</i>
BLAE NR. 5	