
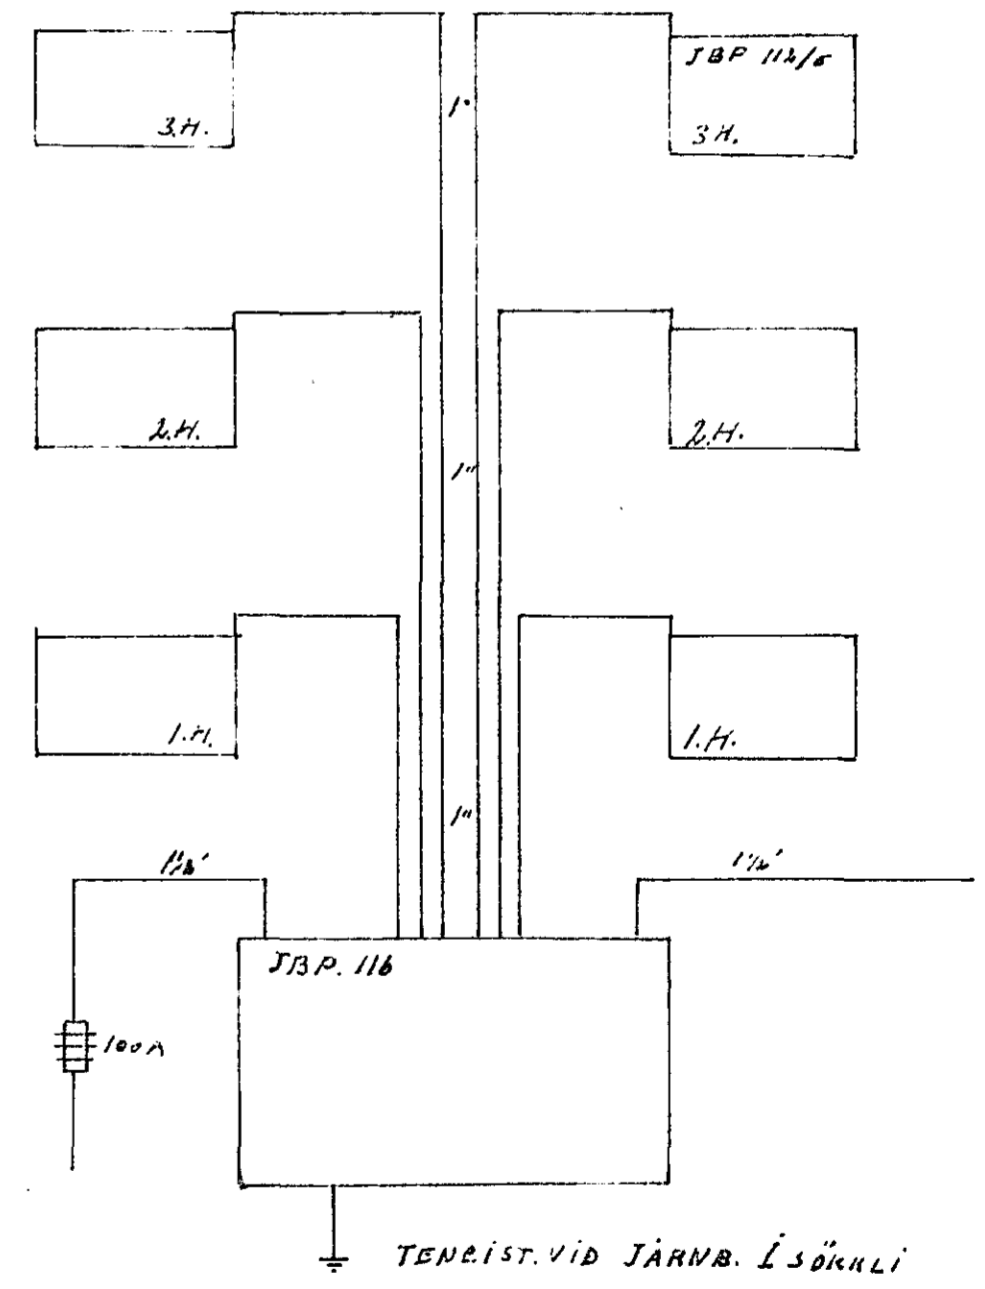


Inntök samþykkt 6.13. 1972
 f.h. RAFVEITU HAFNARFIJARÐAR
Alfvin Alfsson
 Verkstjórn

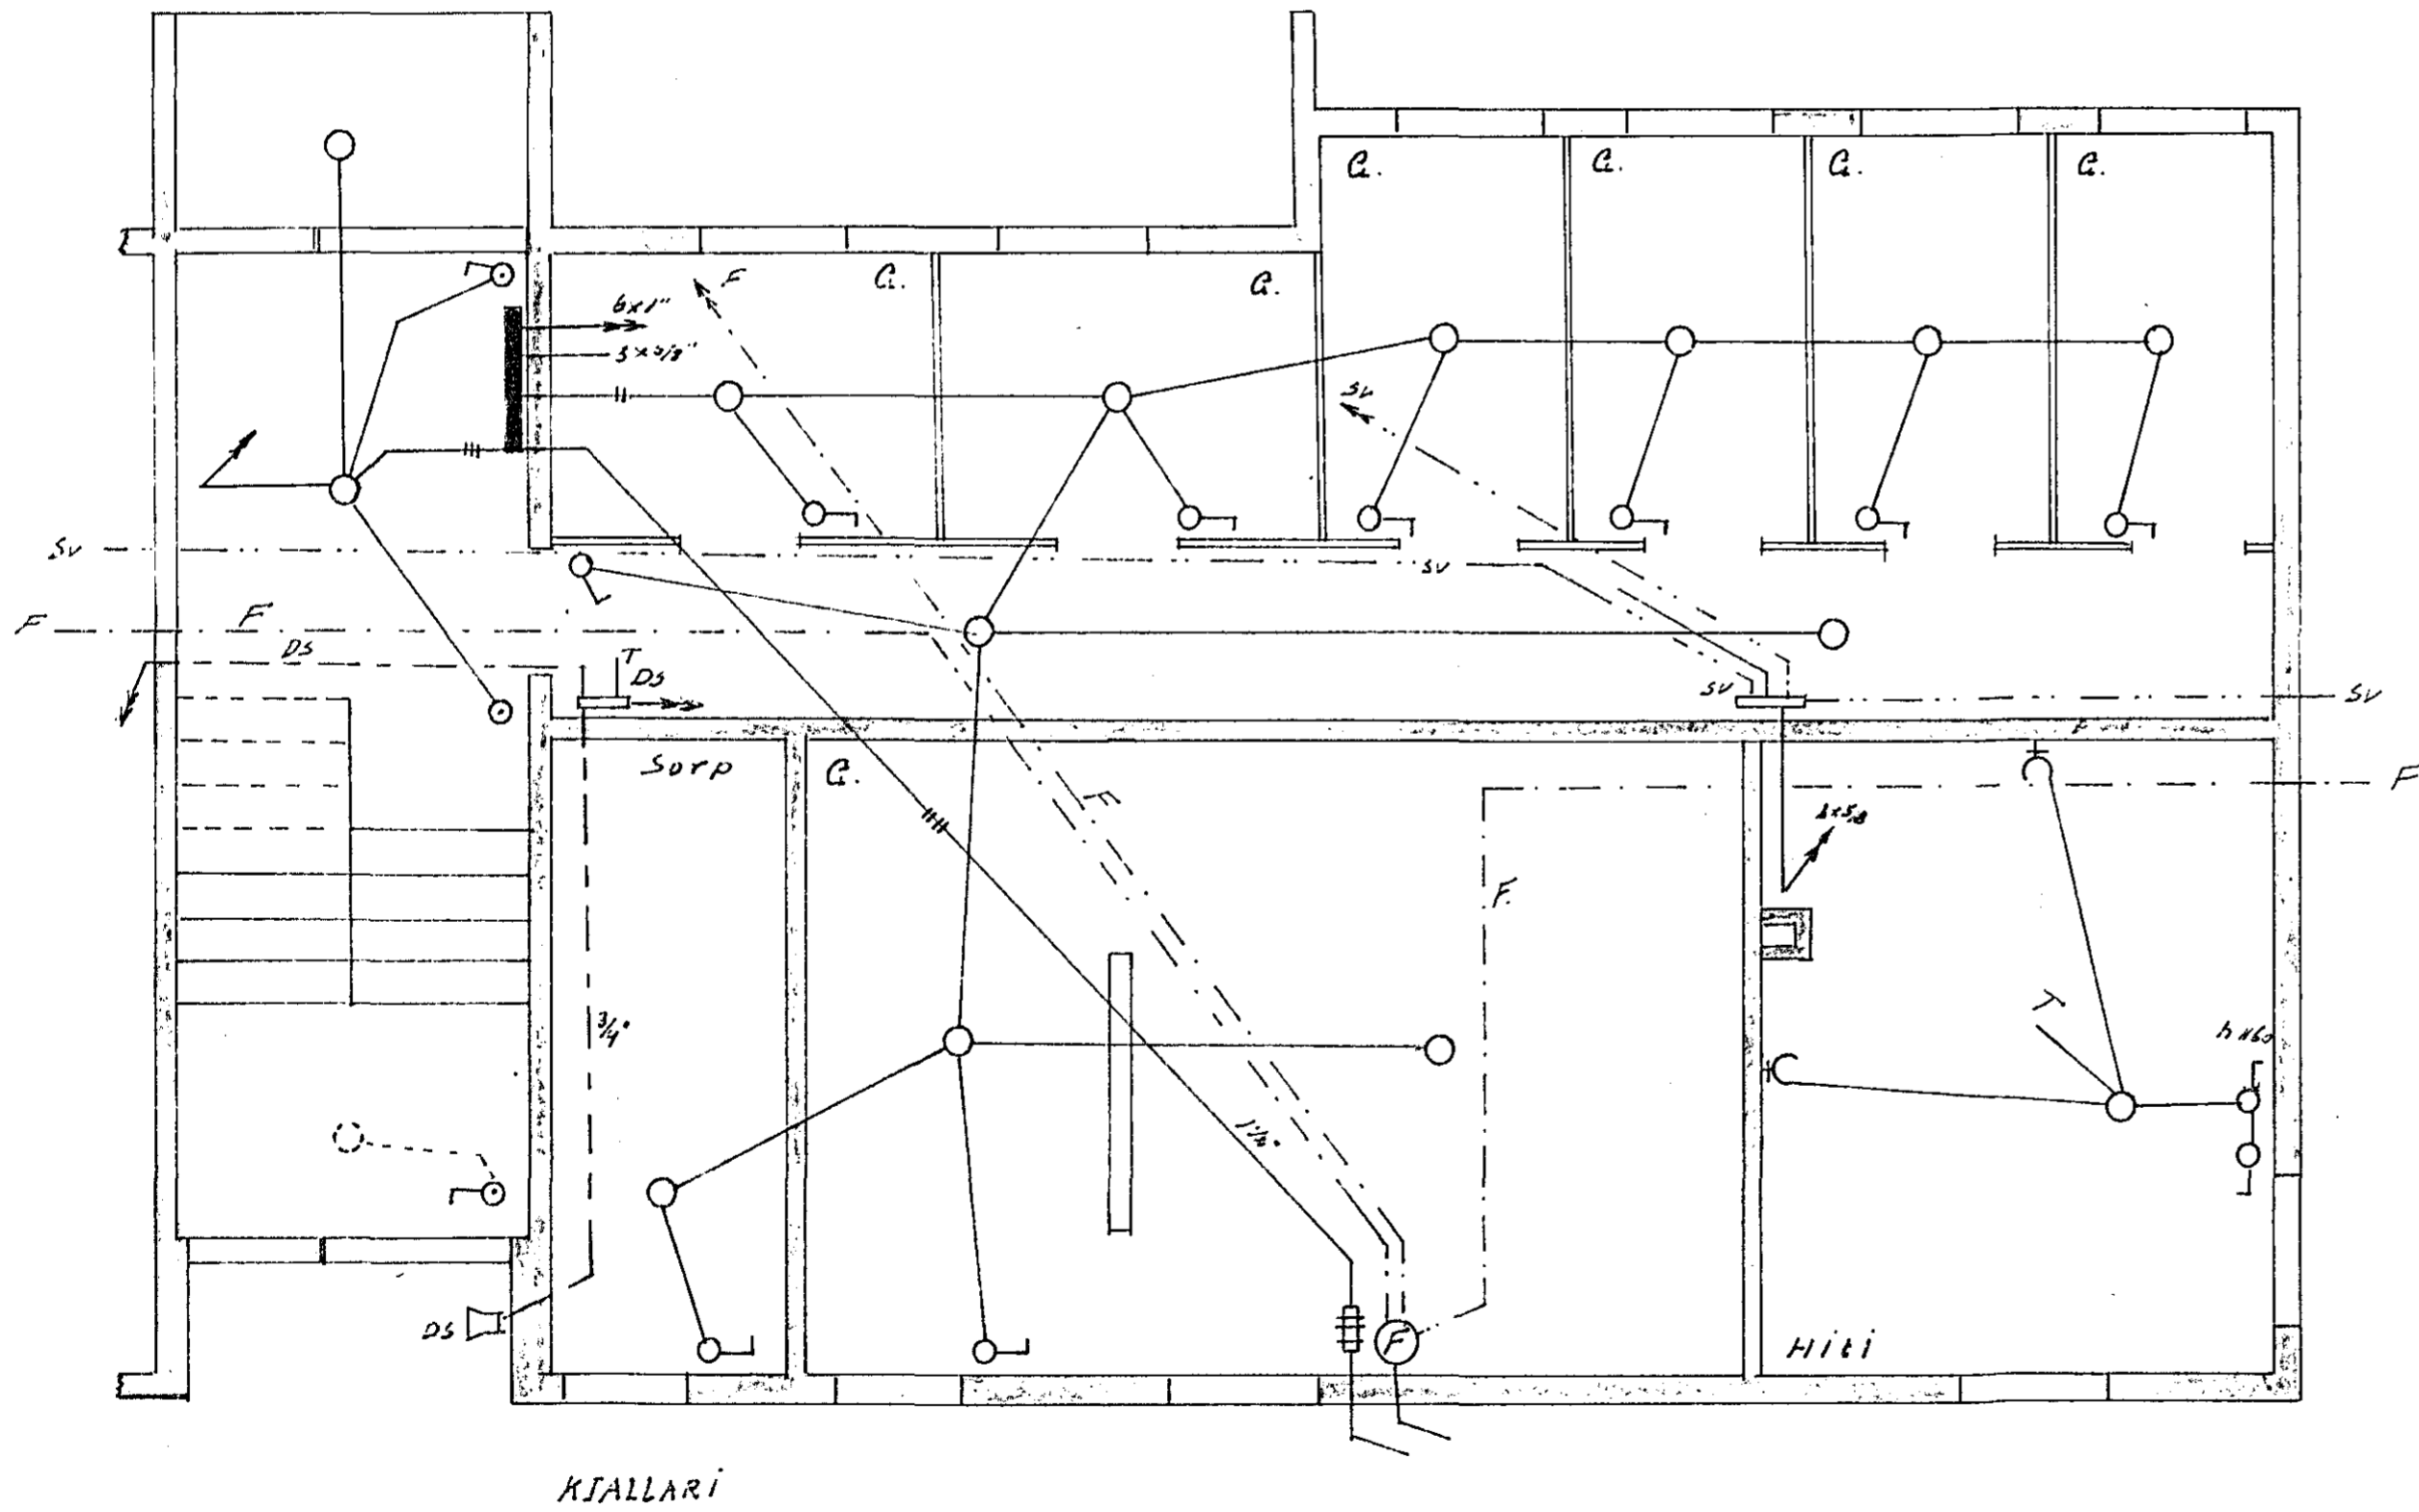

1321

HJALLABRAUT 9
RAFLÖGN MKV. 1:50
HAFNARF. 20.8.'71
<i>Jón Þórunn</i>