



TB3

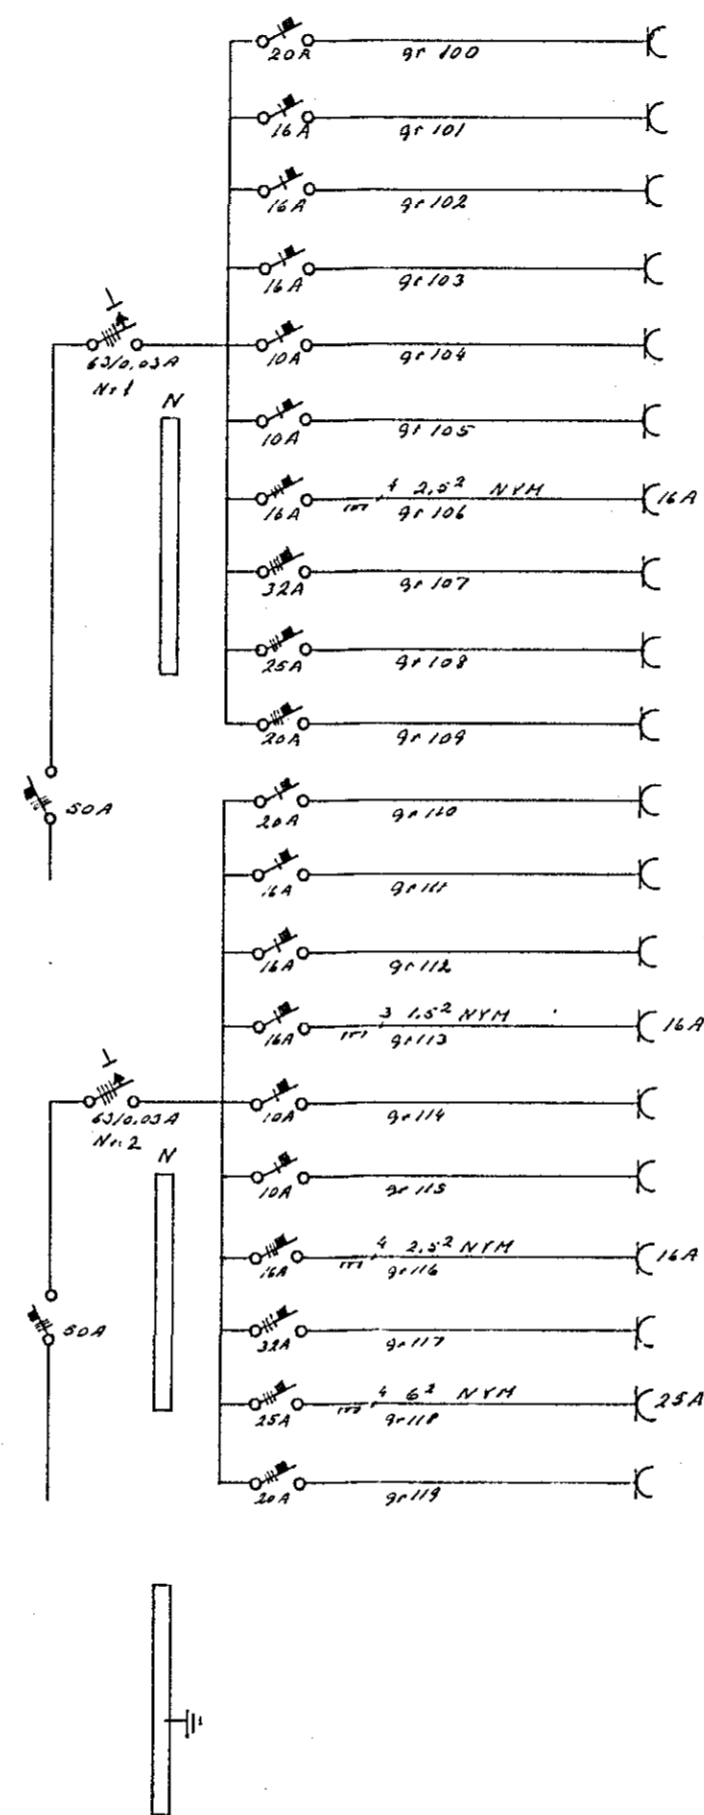

TB2

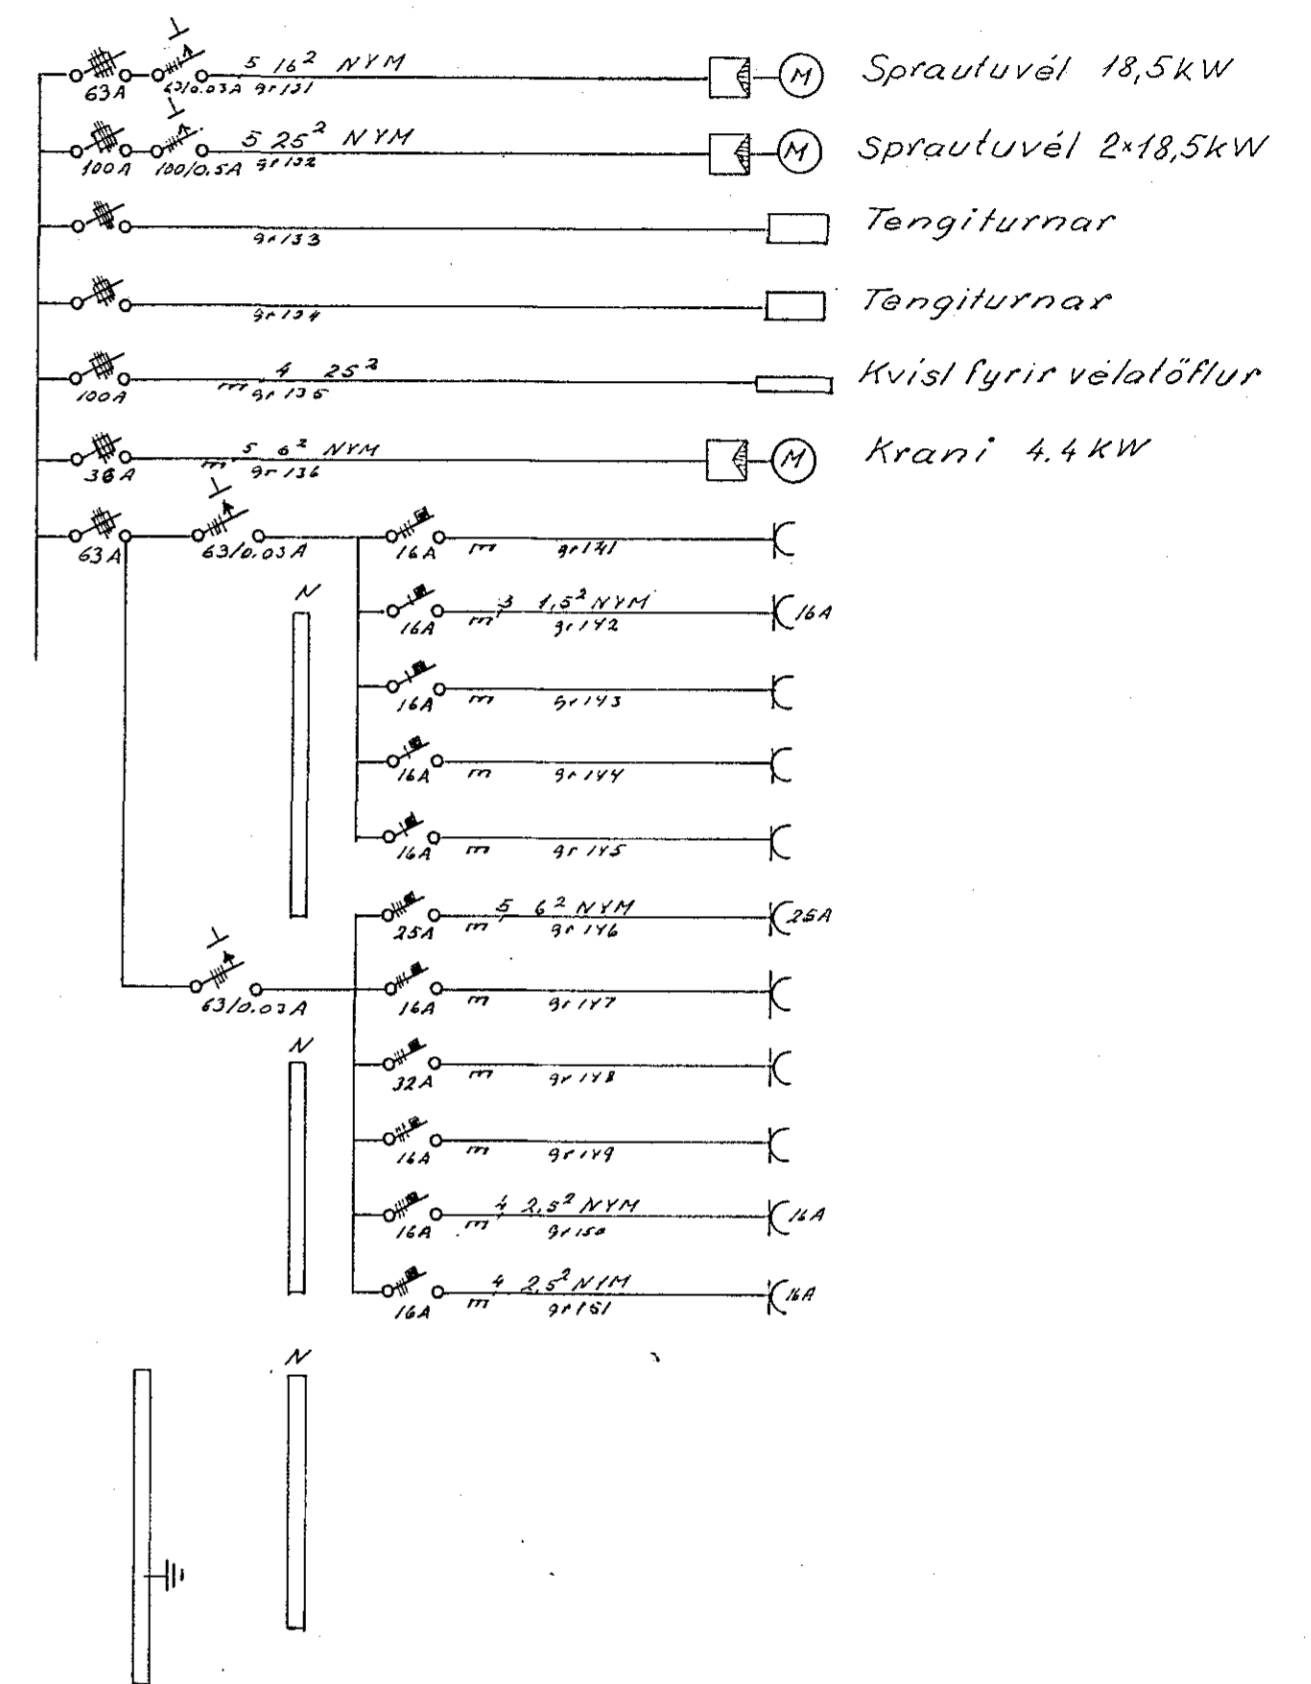

TB1

- M Sprautuvél 18,5kW
- M Sprautuvél 2x18,5kW
- Tengiturmar
- Tengiturmar
- Kvist fyrir vélalöflur
- M Krani 4,4kW

Breytingar	Nr.	Dags.	Nafn.	TEIKNISTOFAN ARNARHRAUNI 36 SÍMI 52136
				H SVPT SÍÐS
				M:
				Nr. 188 BL 5 af
				Dags. Sept. 1975
				Stefán Þ. Þorsteinsson

BÖRKUR H.F.  
RAFTÖFLUGREIÐINGAR