


TB 4

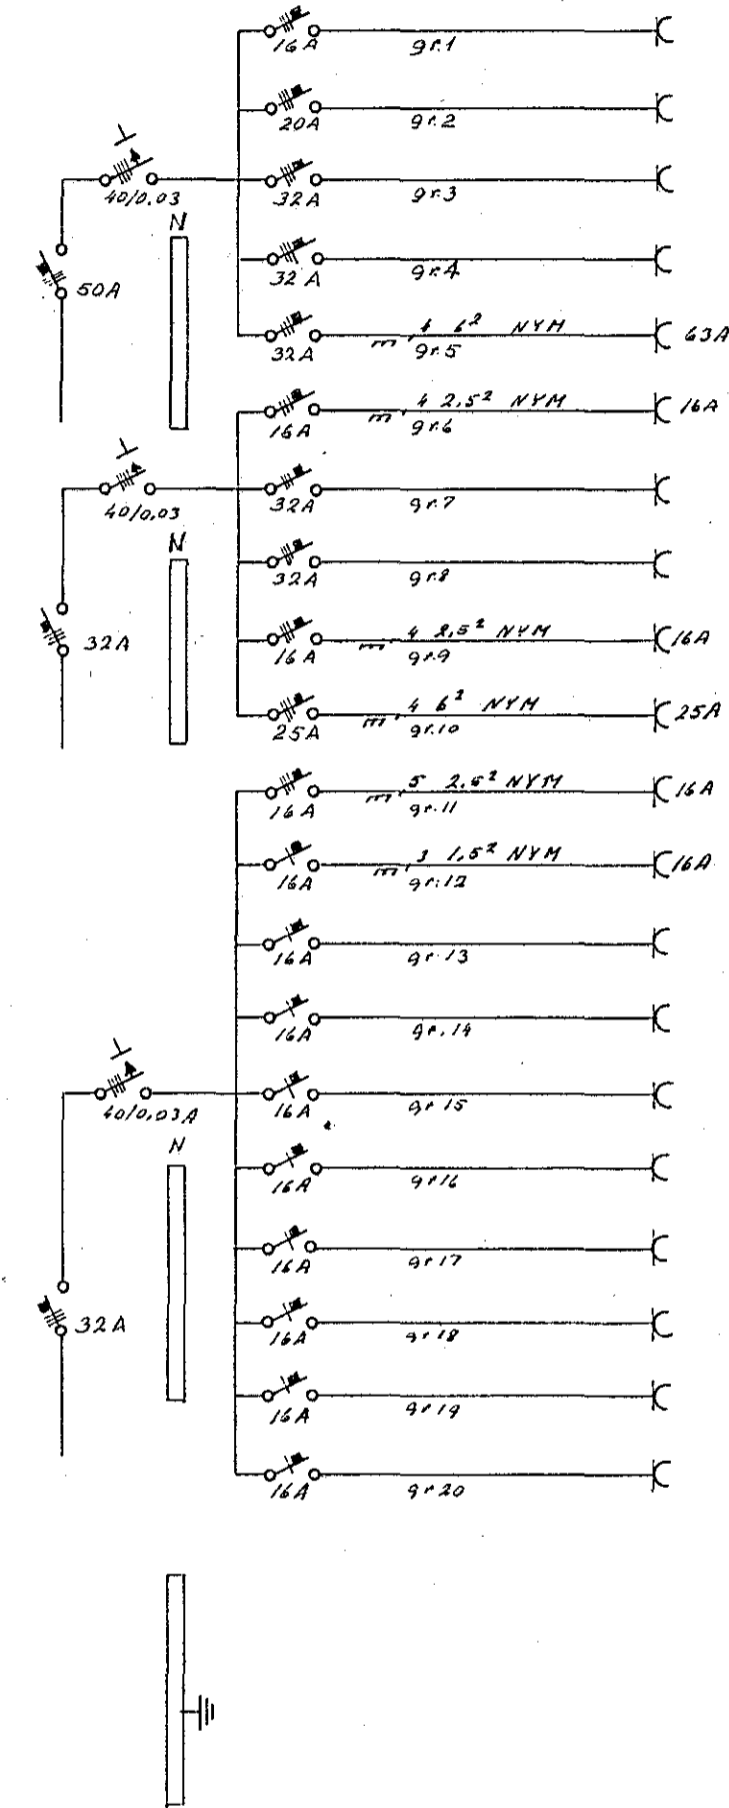

TB 5

Breytingar	Nr.	Dags.	Nafn.	TEIKNISTOFAN ARNARHRAUNI 36 SÍMI 52136	
				H.S.V.P. T.S.V.P. S.	
				M:	
				Nr. 188 BL 6 af	
				Dags. sept 1975	
				Stefan D. Þorsteinsson	

BÖRKUR H.F.
RAFTÖFLUGREININGAR.