




SNID 1:100

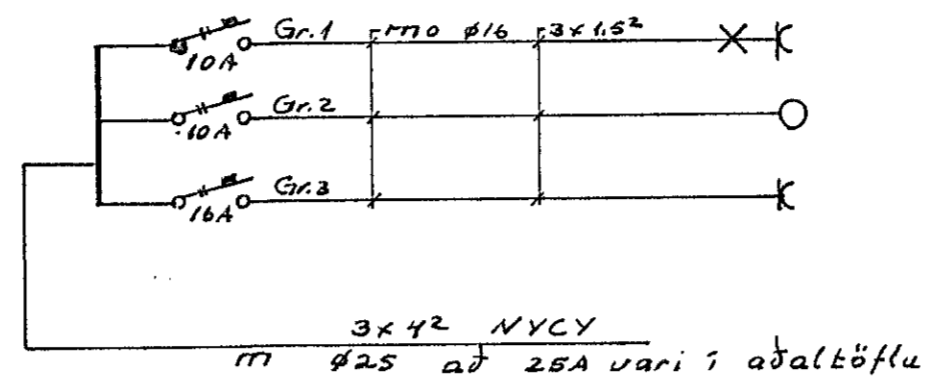

Sambykkt 12-09 1890
 YEGNA FULLNADARFRAGANGS
 JUVÉÐUÐMANN
 f.a. Rafteikningar Dalshrauni

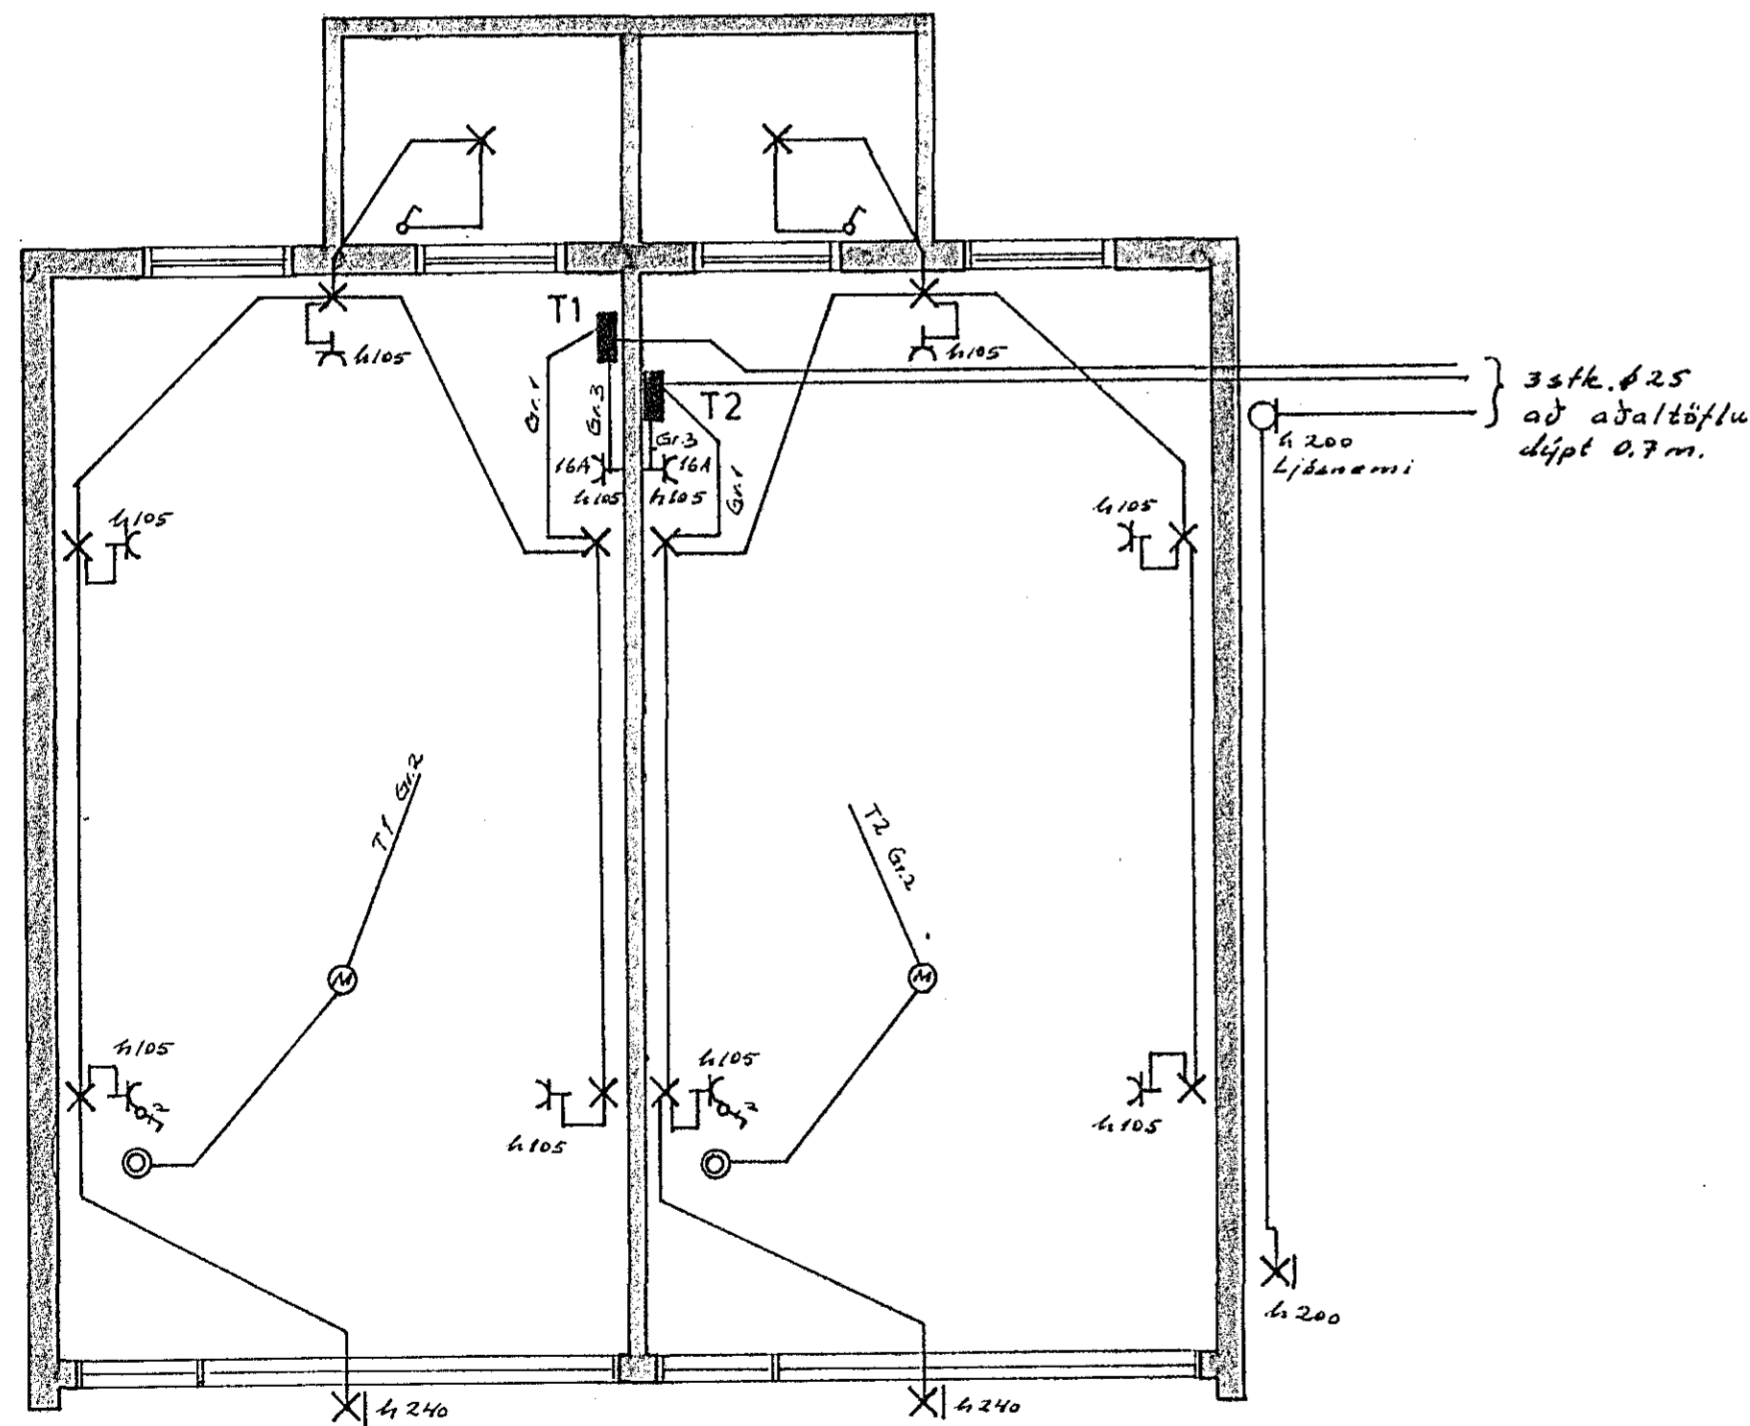

GRUNNMYND 1:50

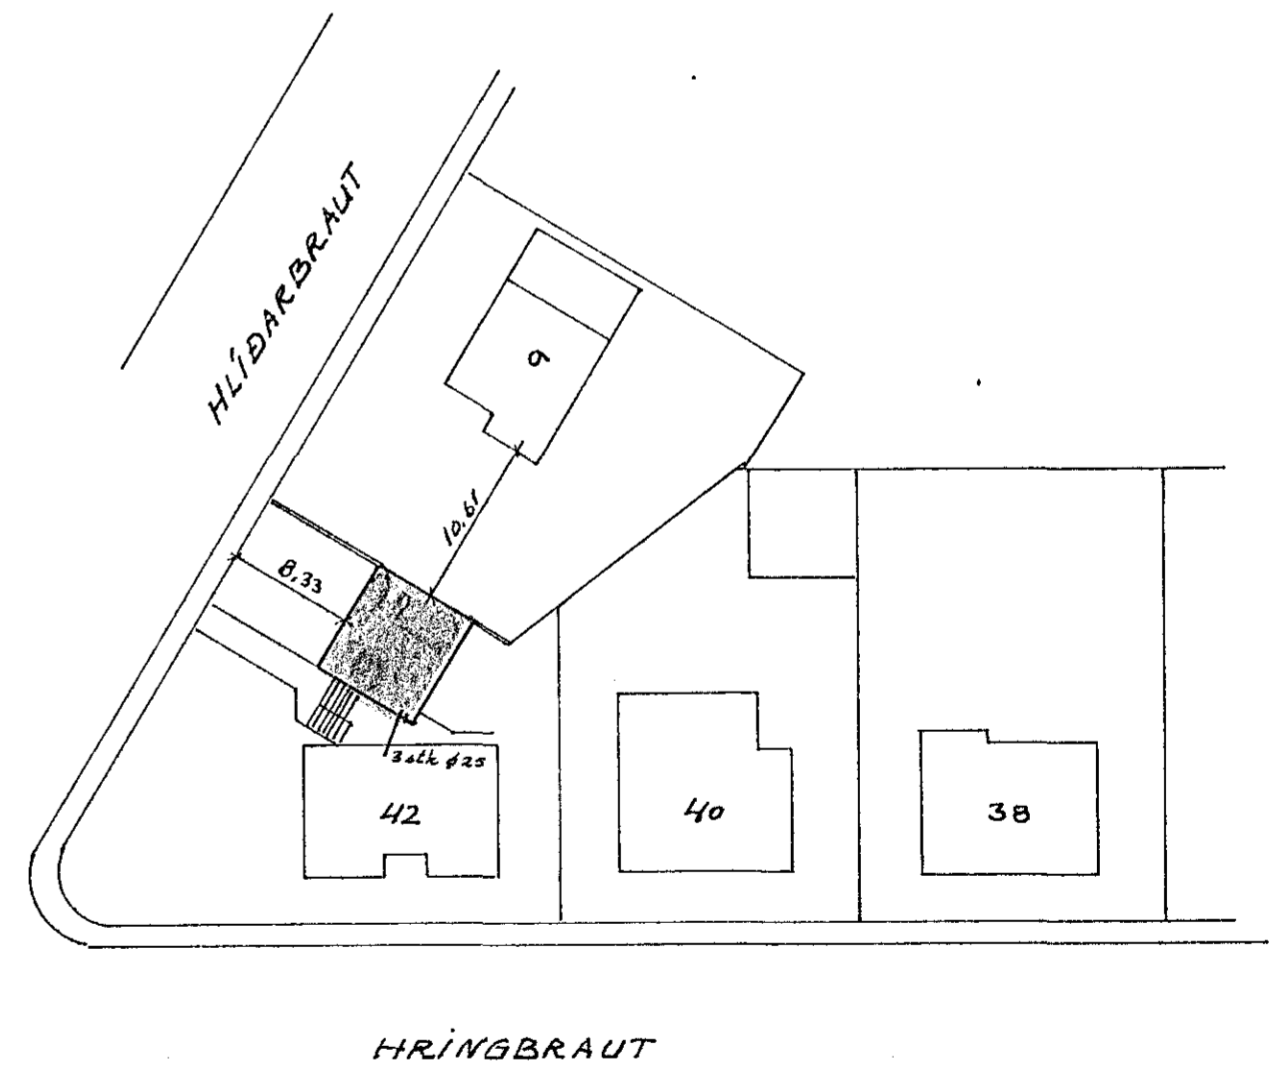

AFSTÖÐUMYND 1:500

NR.	BREYTING	DAGS	BR.
HRINGBRAUT 42 HAFNARF. BÍLGEYMSLA			
RAFLÖGN		HANNAD	F.S.H.
		TEIKNAD	F.S.H.
		DAGS	JULÍ 89
		BLAÐ	1 AF 1
		KVARDI	
		VERK NR.	89 212