
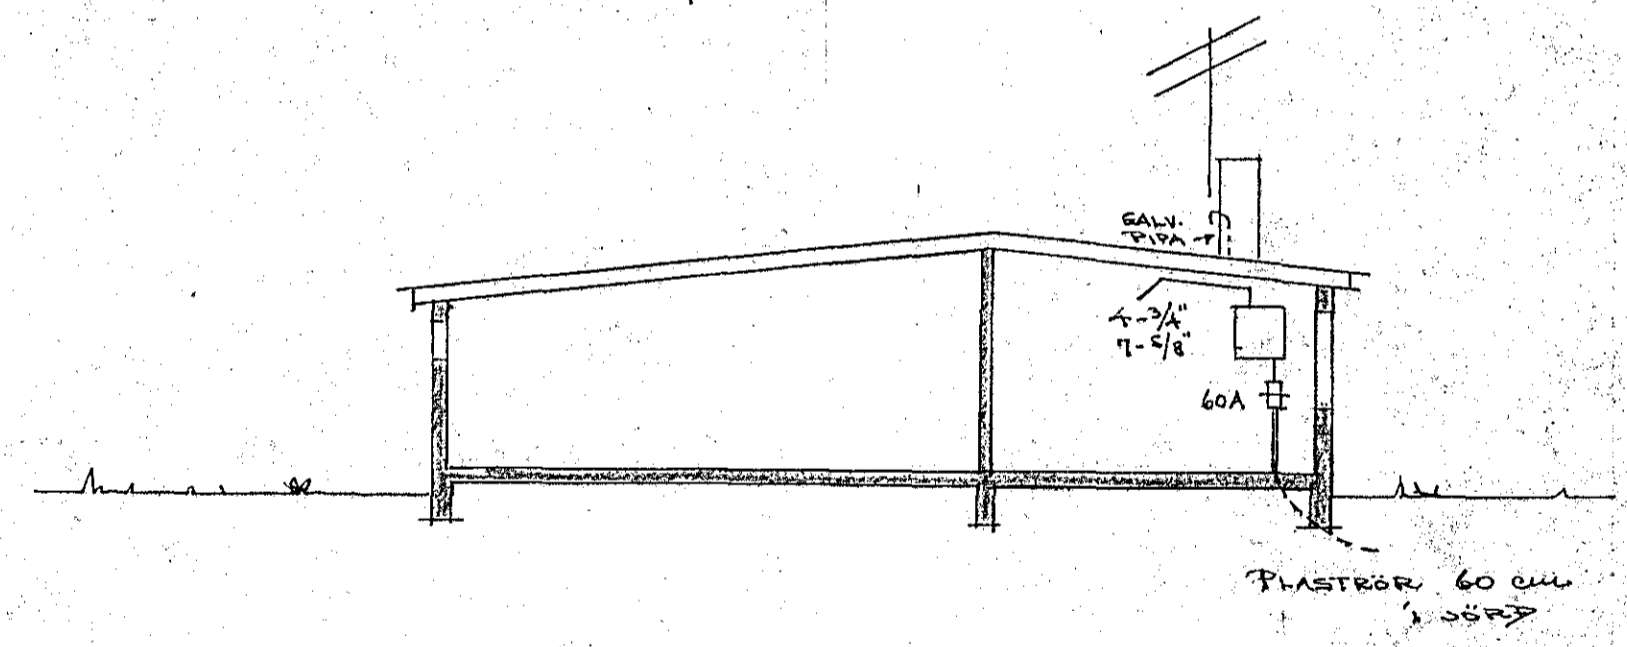
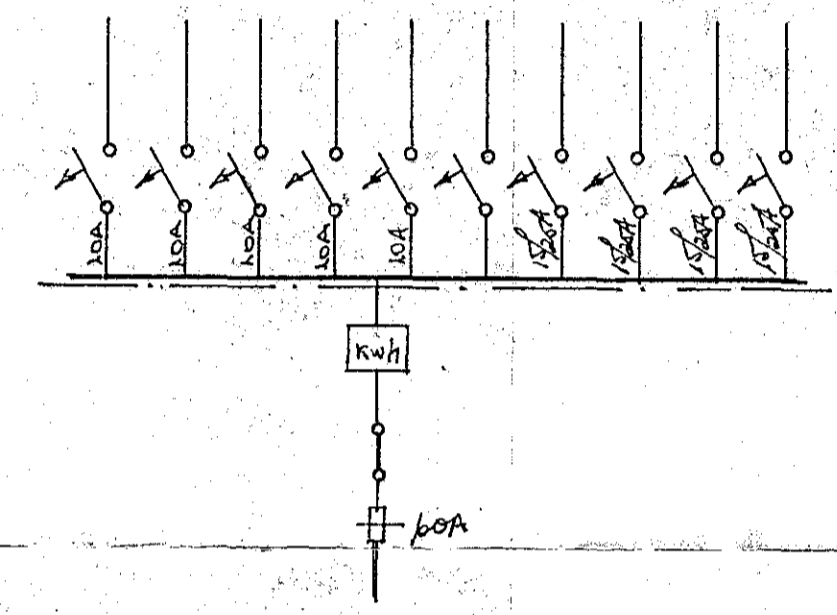


Inntök samþykkt 31.8. 1970
 L.h. RAUVEITU HAFNARFJARDAR
 Verkför
 Alfreður Sveinsson

- SKYRINGAR:
1. ROPAR: 110 cm FRA GOLF
 2. TENGLAR: 20 cm - - - NEMA
 3. - - - OFN-HELLUR: 70 cm - - -
 UNDIR TAKJUM (SJA INNRETT TEIGN)
 4. - - - ÞVOTTI-ELDH: 110 cm - - -
 5. - - - f. KARVÉL: 110 cm - - -
 6. VEGGHIÓS: 165 cm - - - NEMA
 ANNAD SÉ SÝNT
 7. HITALÆT: 135 cm - - -
 8. LOFTNET: L: 20 cm - - -
 9. SÍMI: F: 20 cm - - - (TENGLADÓS
 MEÐ SKRUFESTINGU)
 10. VARRASEI NR. 113 (I.B.P.) EYA SAMSVARANDI

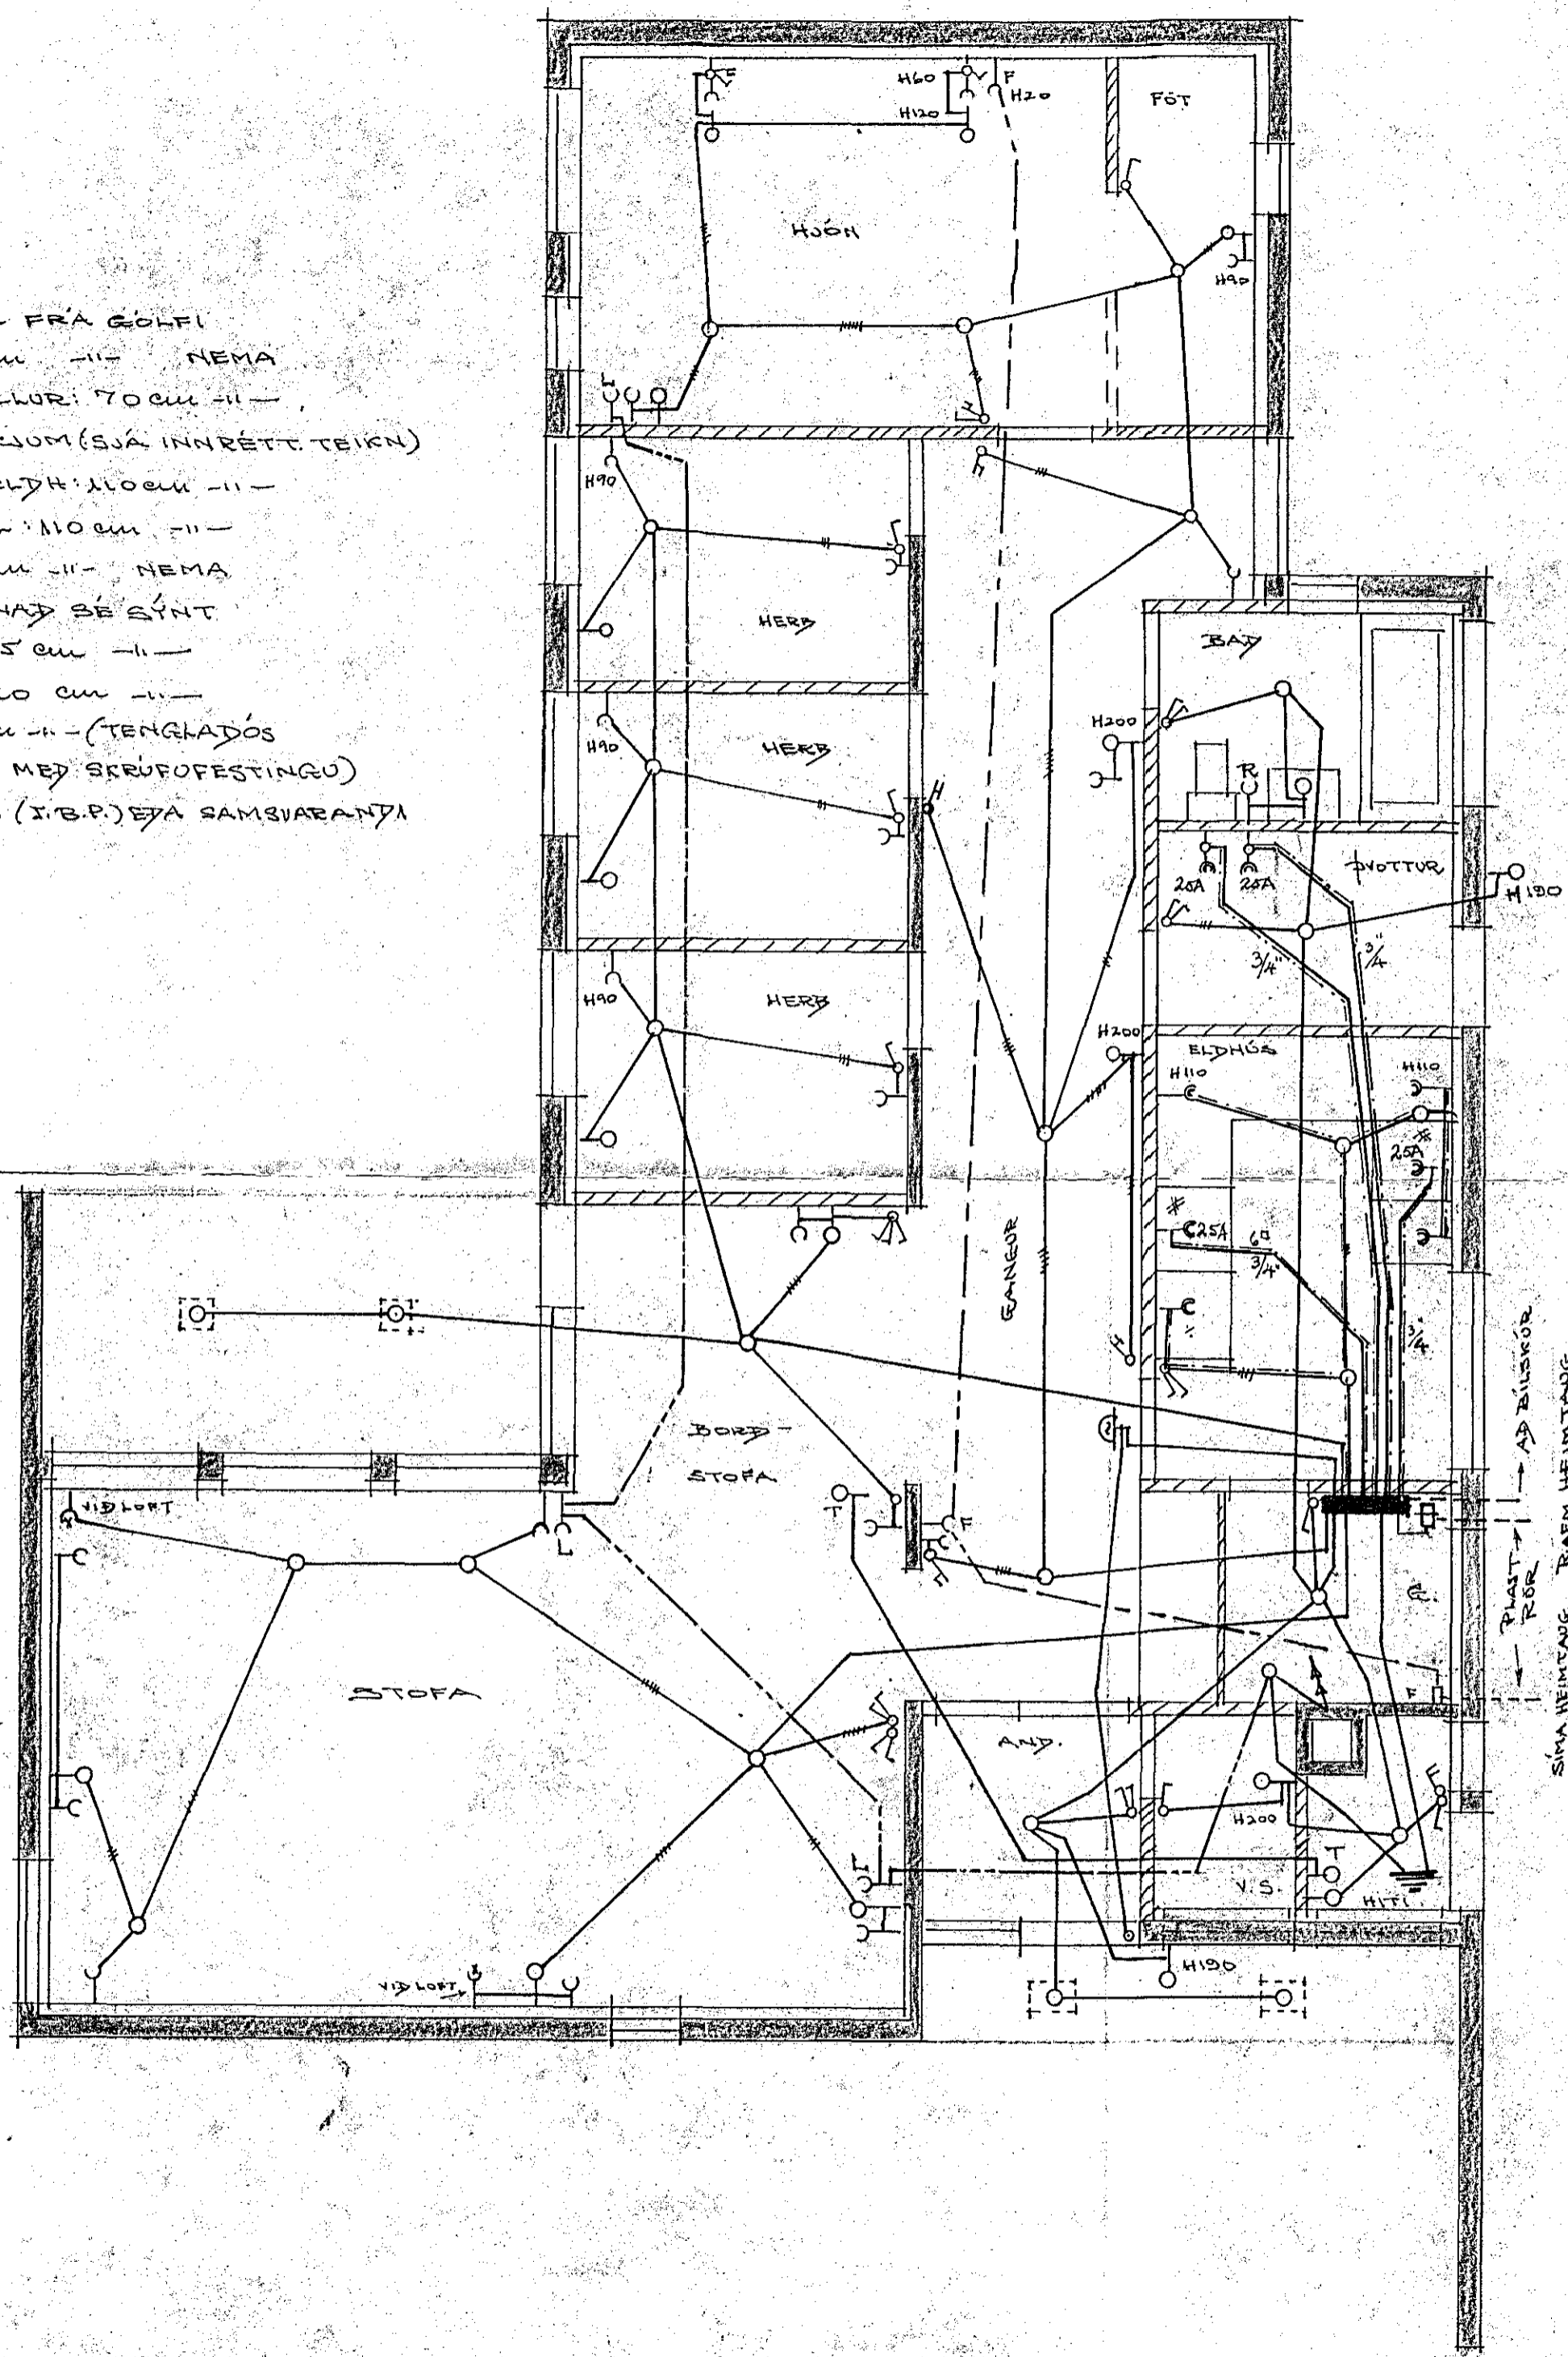

1210

Mávahraun 19

HÚSNÆÐISMÁLASTOFNUN RÍKISINS	
GRUNNMYND-SNEIDING	EMBÝLISHÓÐ
RAFLÖGN	VERK
	1100
	M. 1:50-1:100
	BLAÐ 1 af 1
MÁI 1969	460-1