

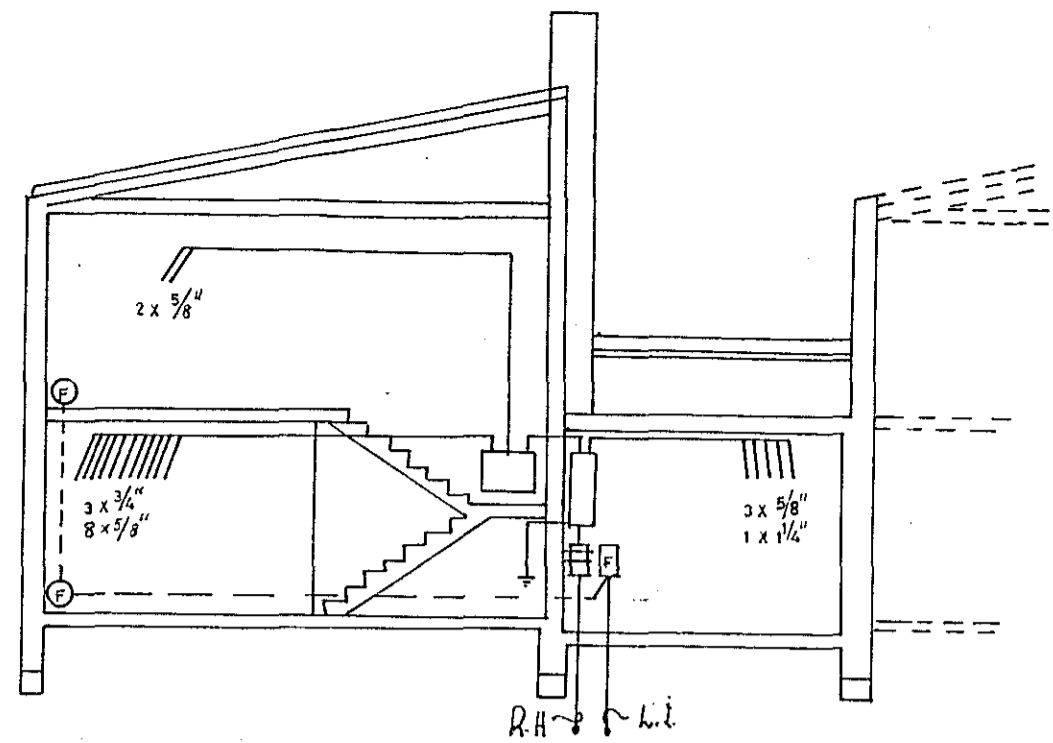
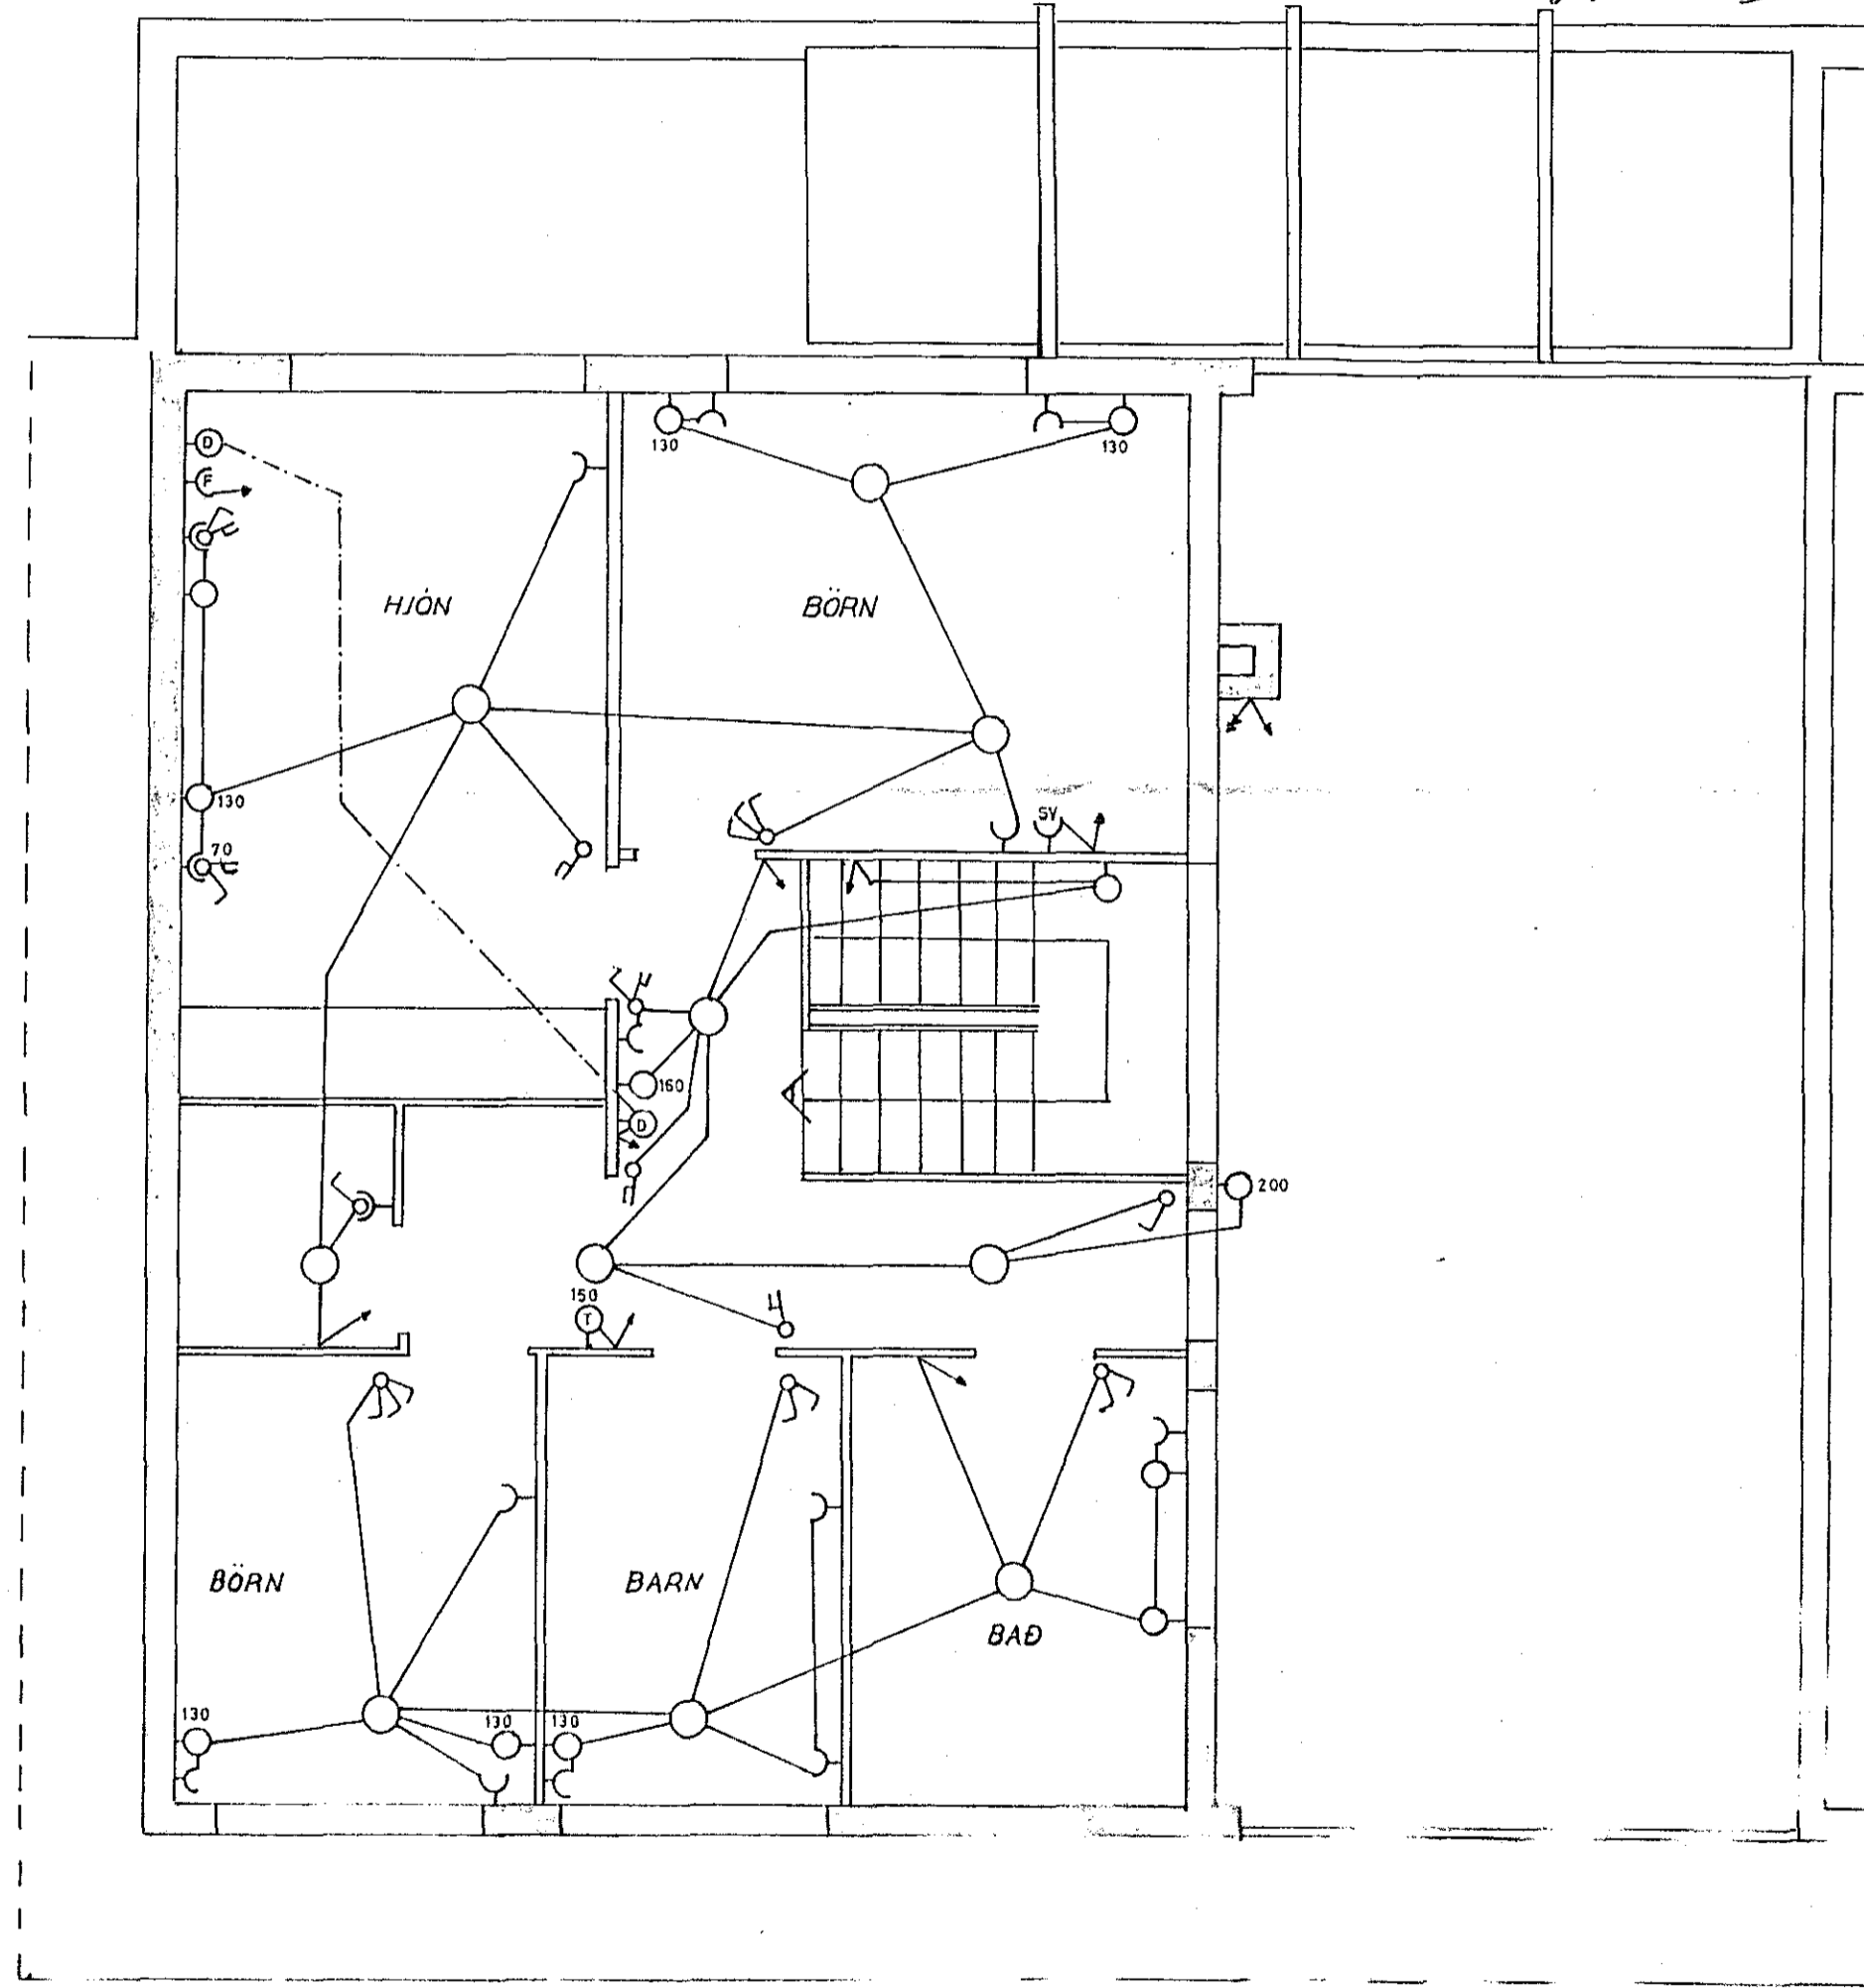


Inntök samþykkt 7.15. 1971
 f.h. RAFVEITU HAFNARFIJRDAR
 Verksjóri -
Ólafur Ólafsson

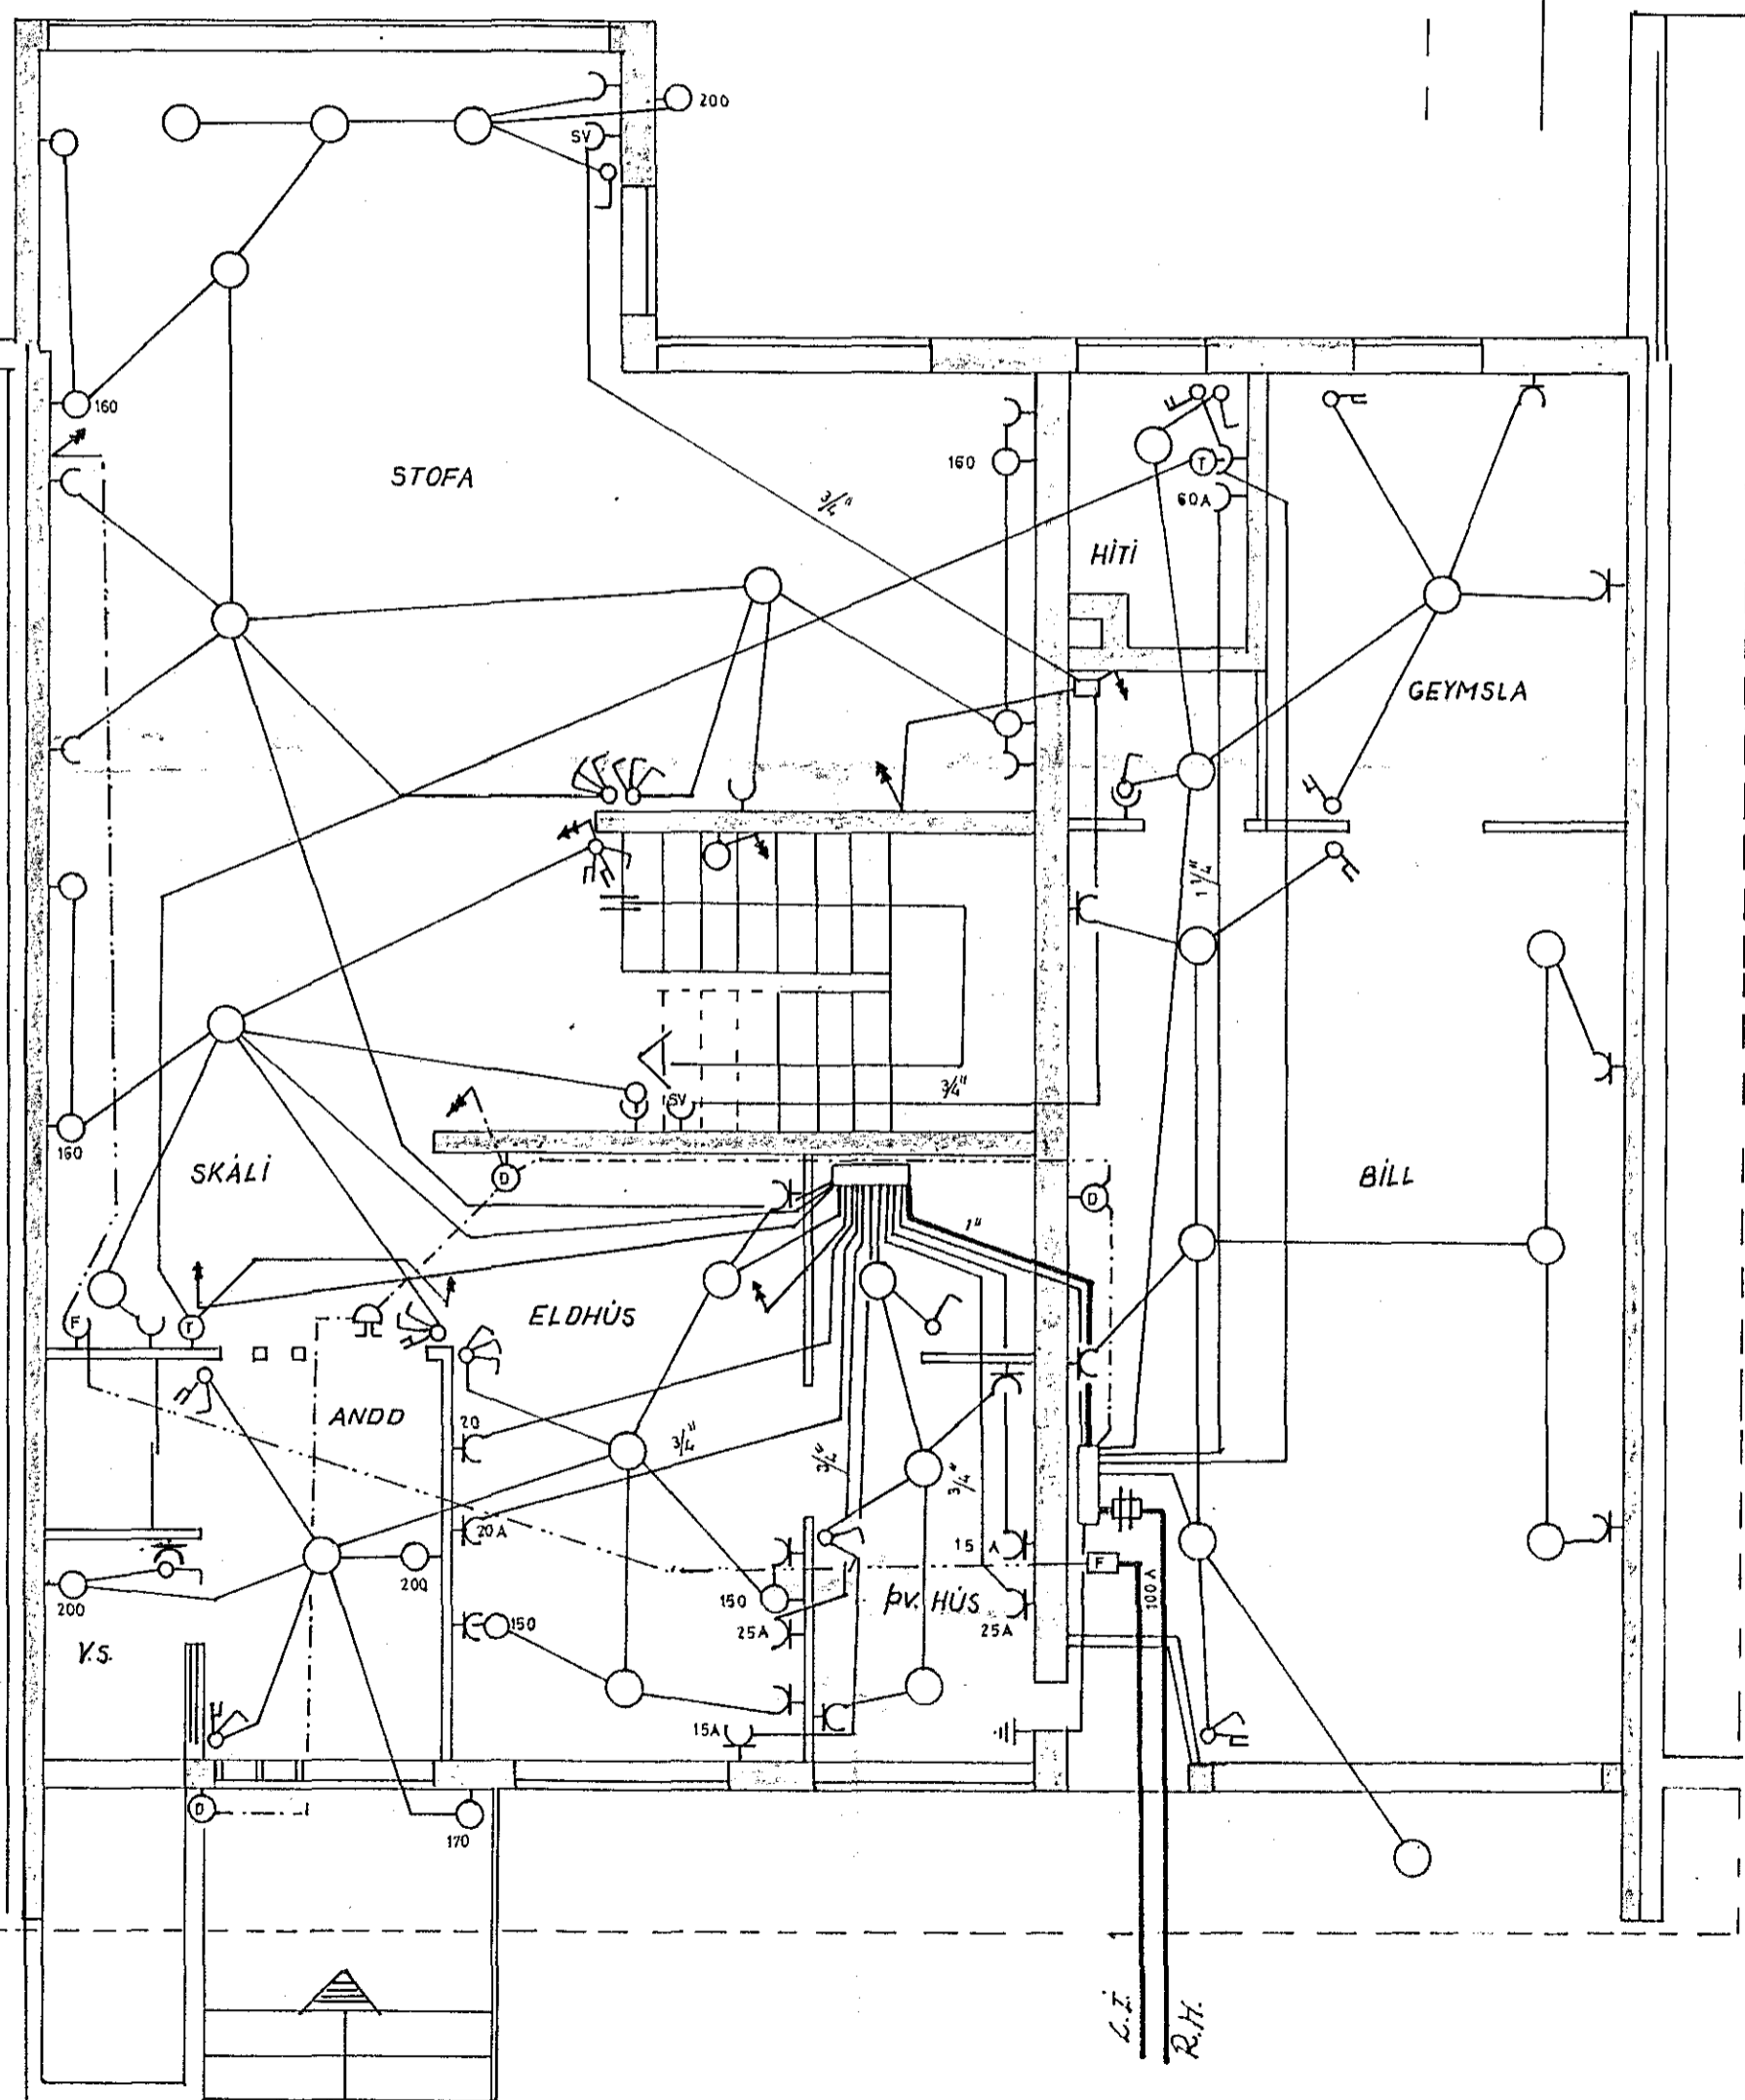

MÍÐVANGUR

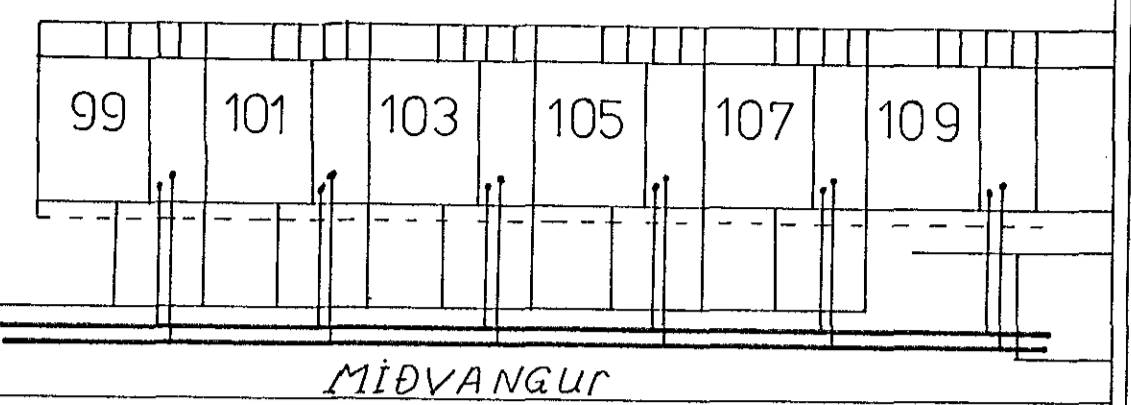

1243

△	12/1 71				
Bygging	Dags.	Breyting.	Teikn	GA	
Ólafur Ólafsson	Erluhraunir	RAFLAGNATEIKNING.			
Sími 50887.		MÍÐVANGUR NR 103			
				001/70	