





Húsveita nr. 2113 Teikning nr. 1288
 Samþykkt þ. 1/11 1971
 l.h. RAFVEITU HAFNARFIJARDAR
Jens Eversson
 Eitritamaður raflegna

Innátök samþykkt 1. 11. 1971
 l.h. RAFVEITU HAFNARFIJARDAR
 Varkstjóri

Pállast Kristinnsson

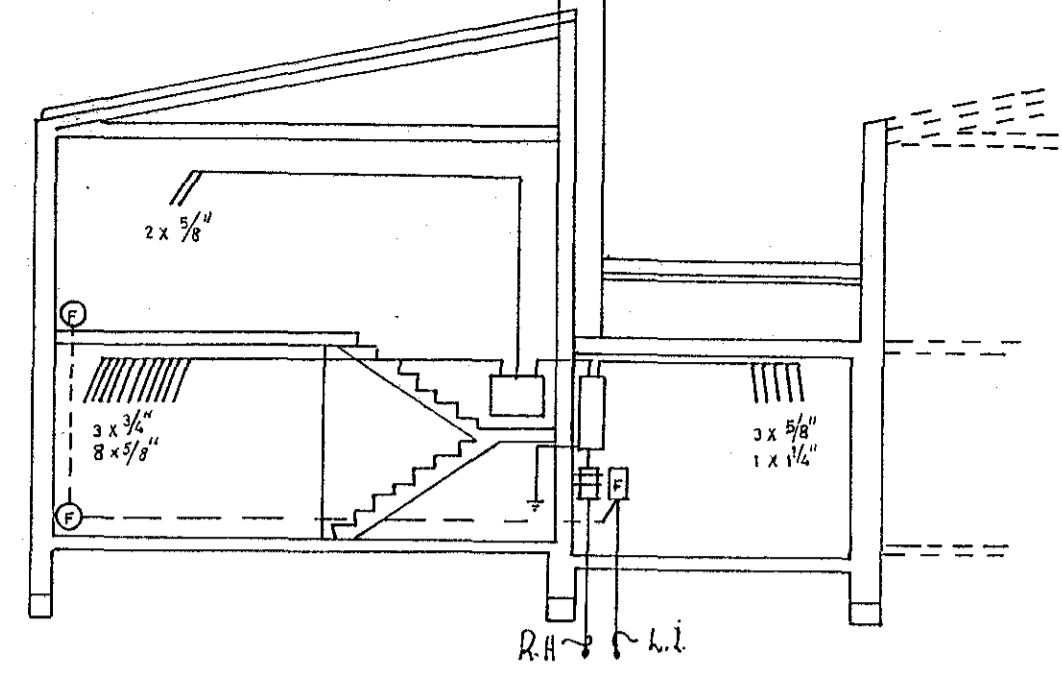

MÍÐVANGUR

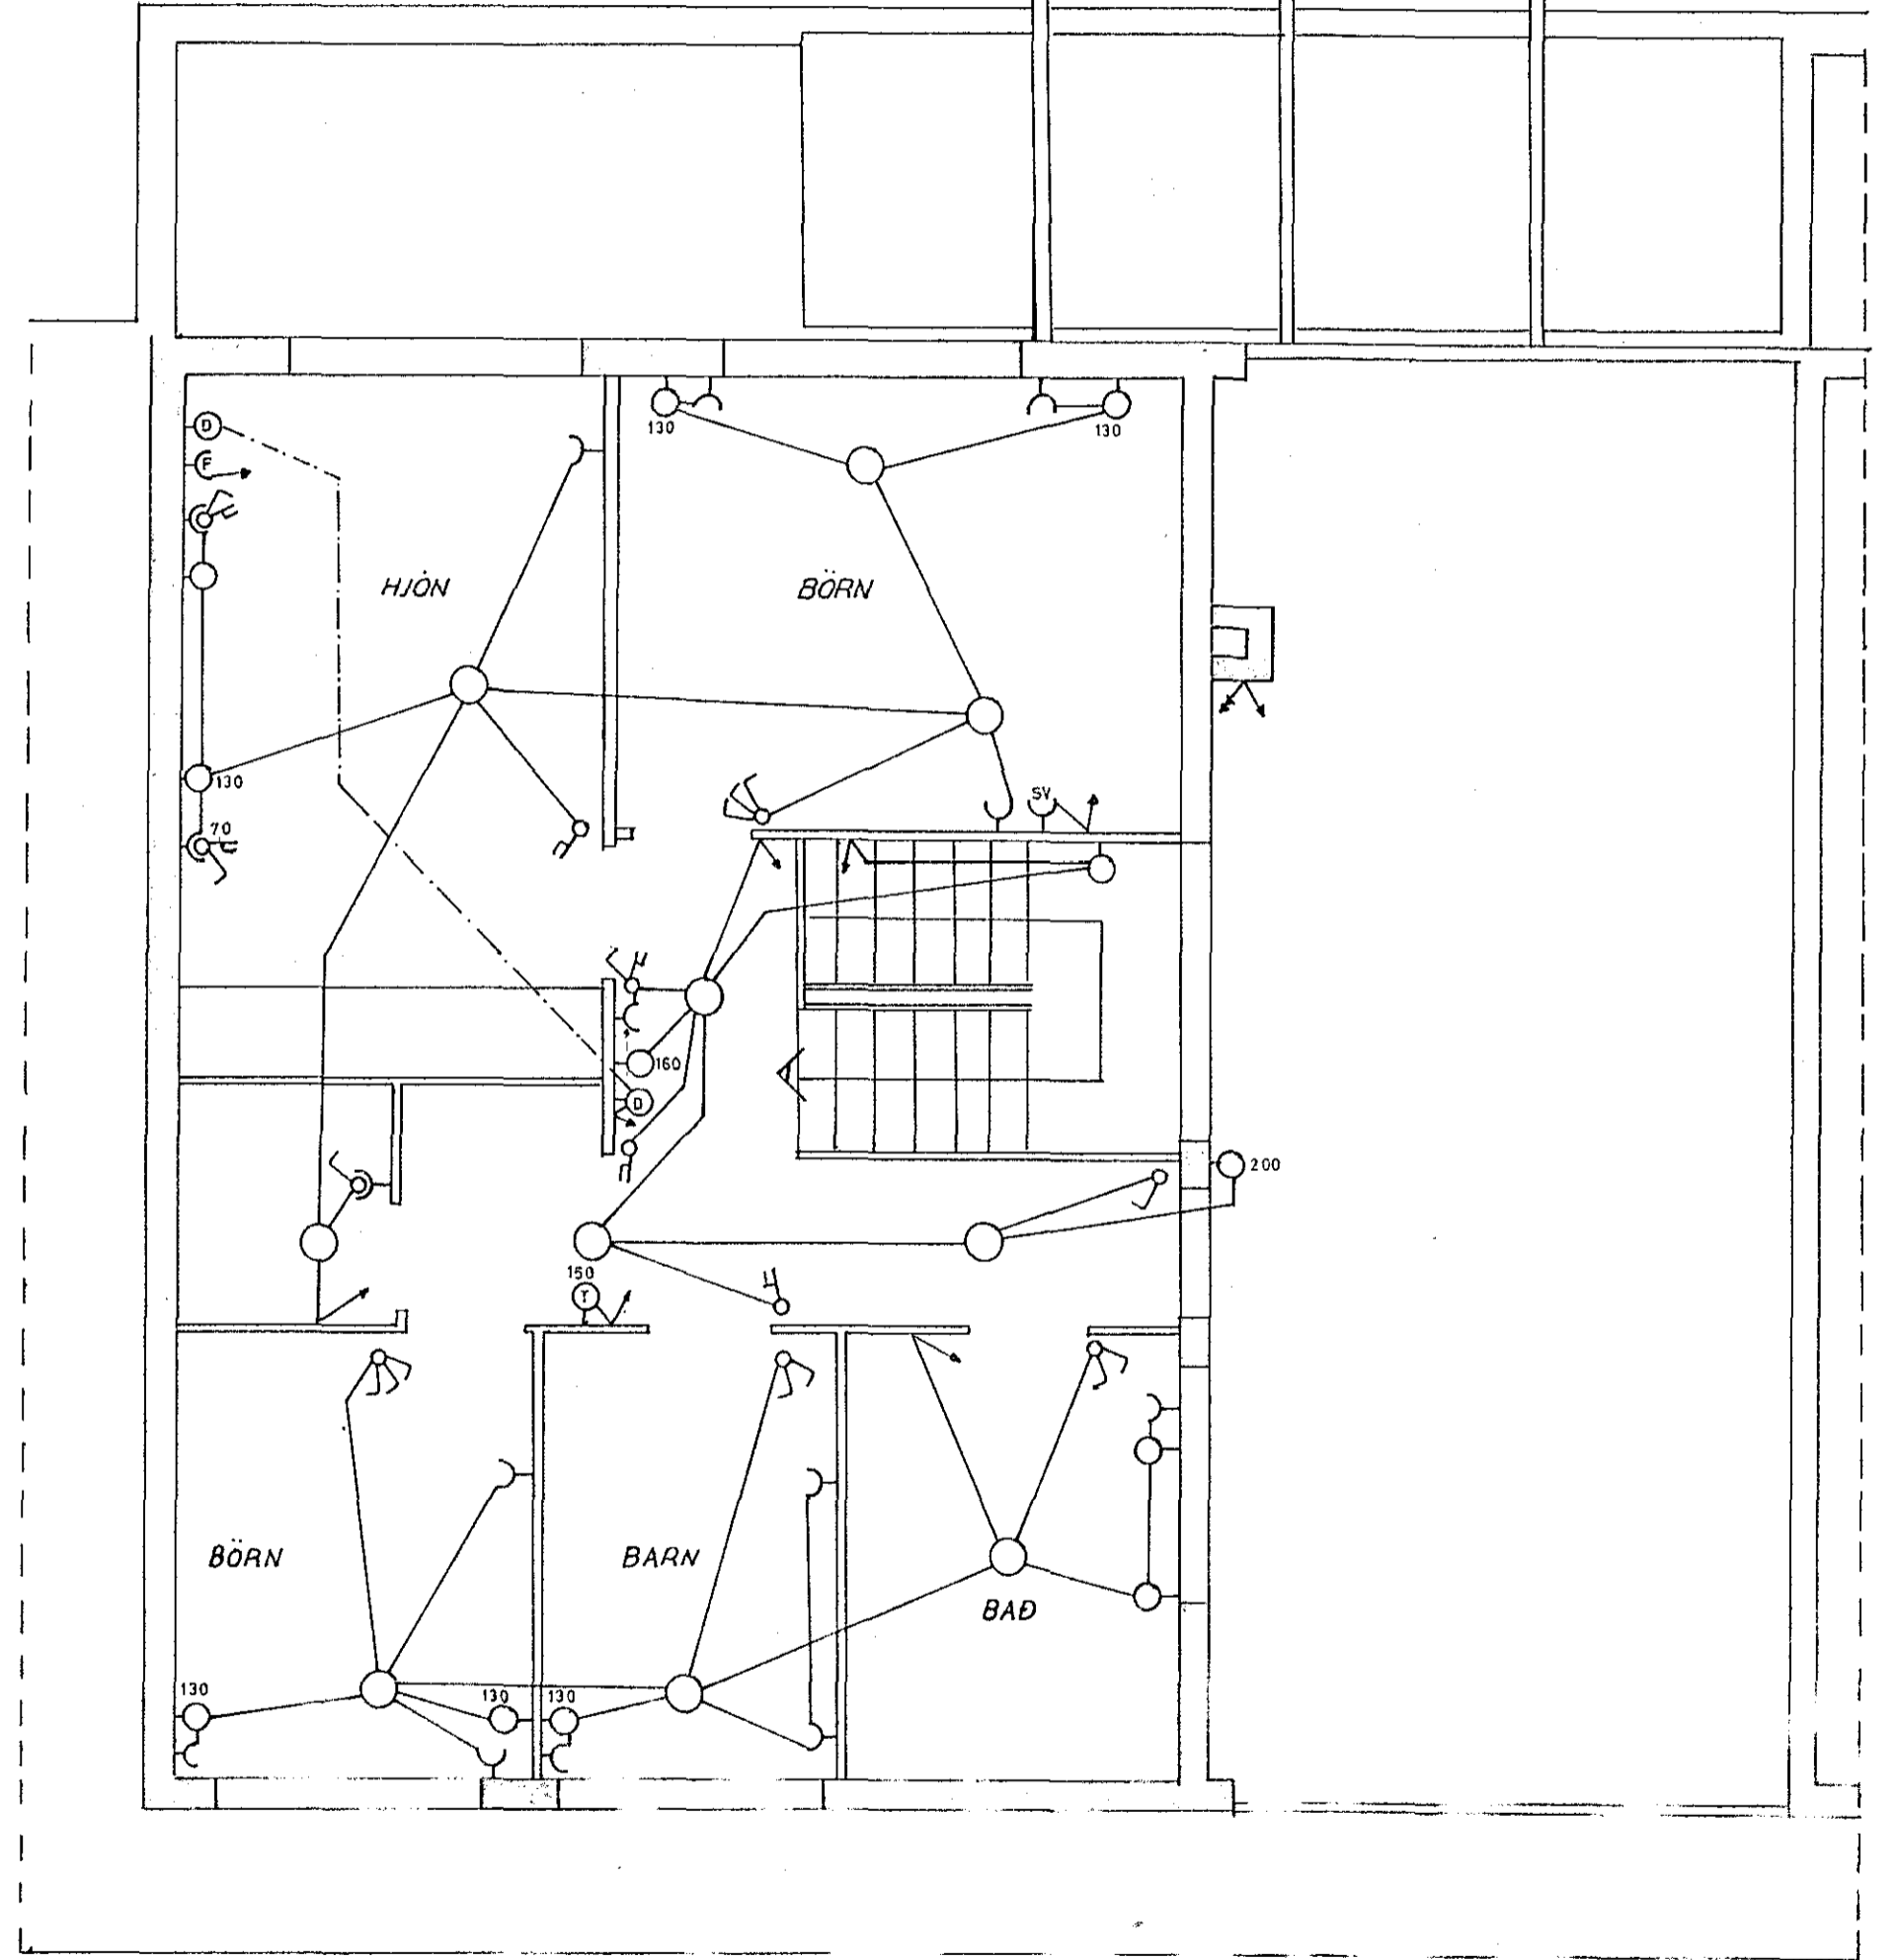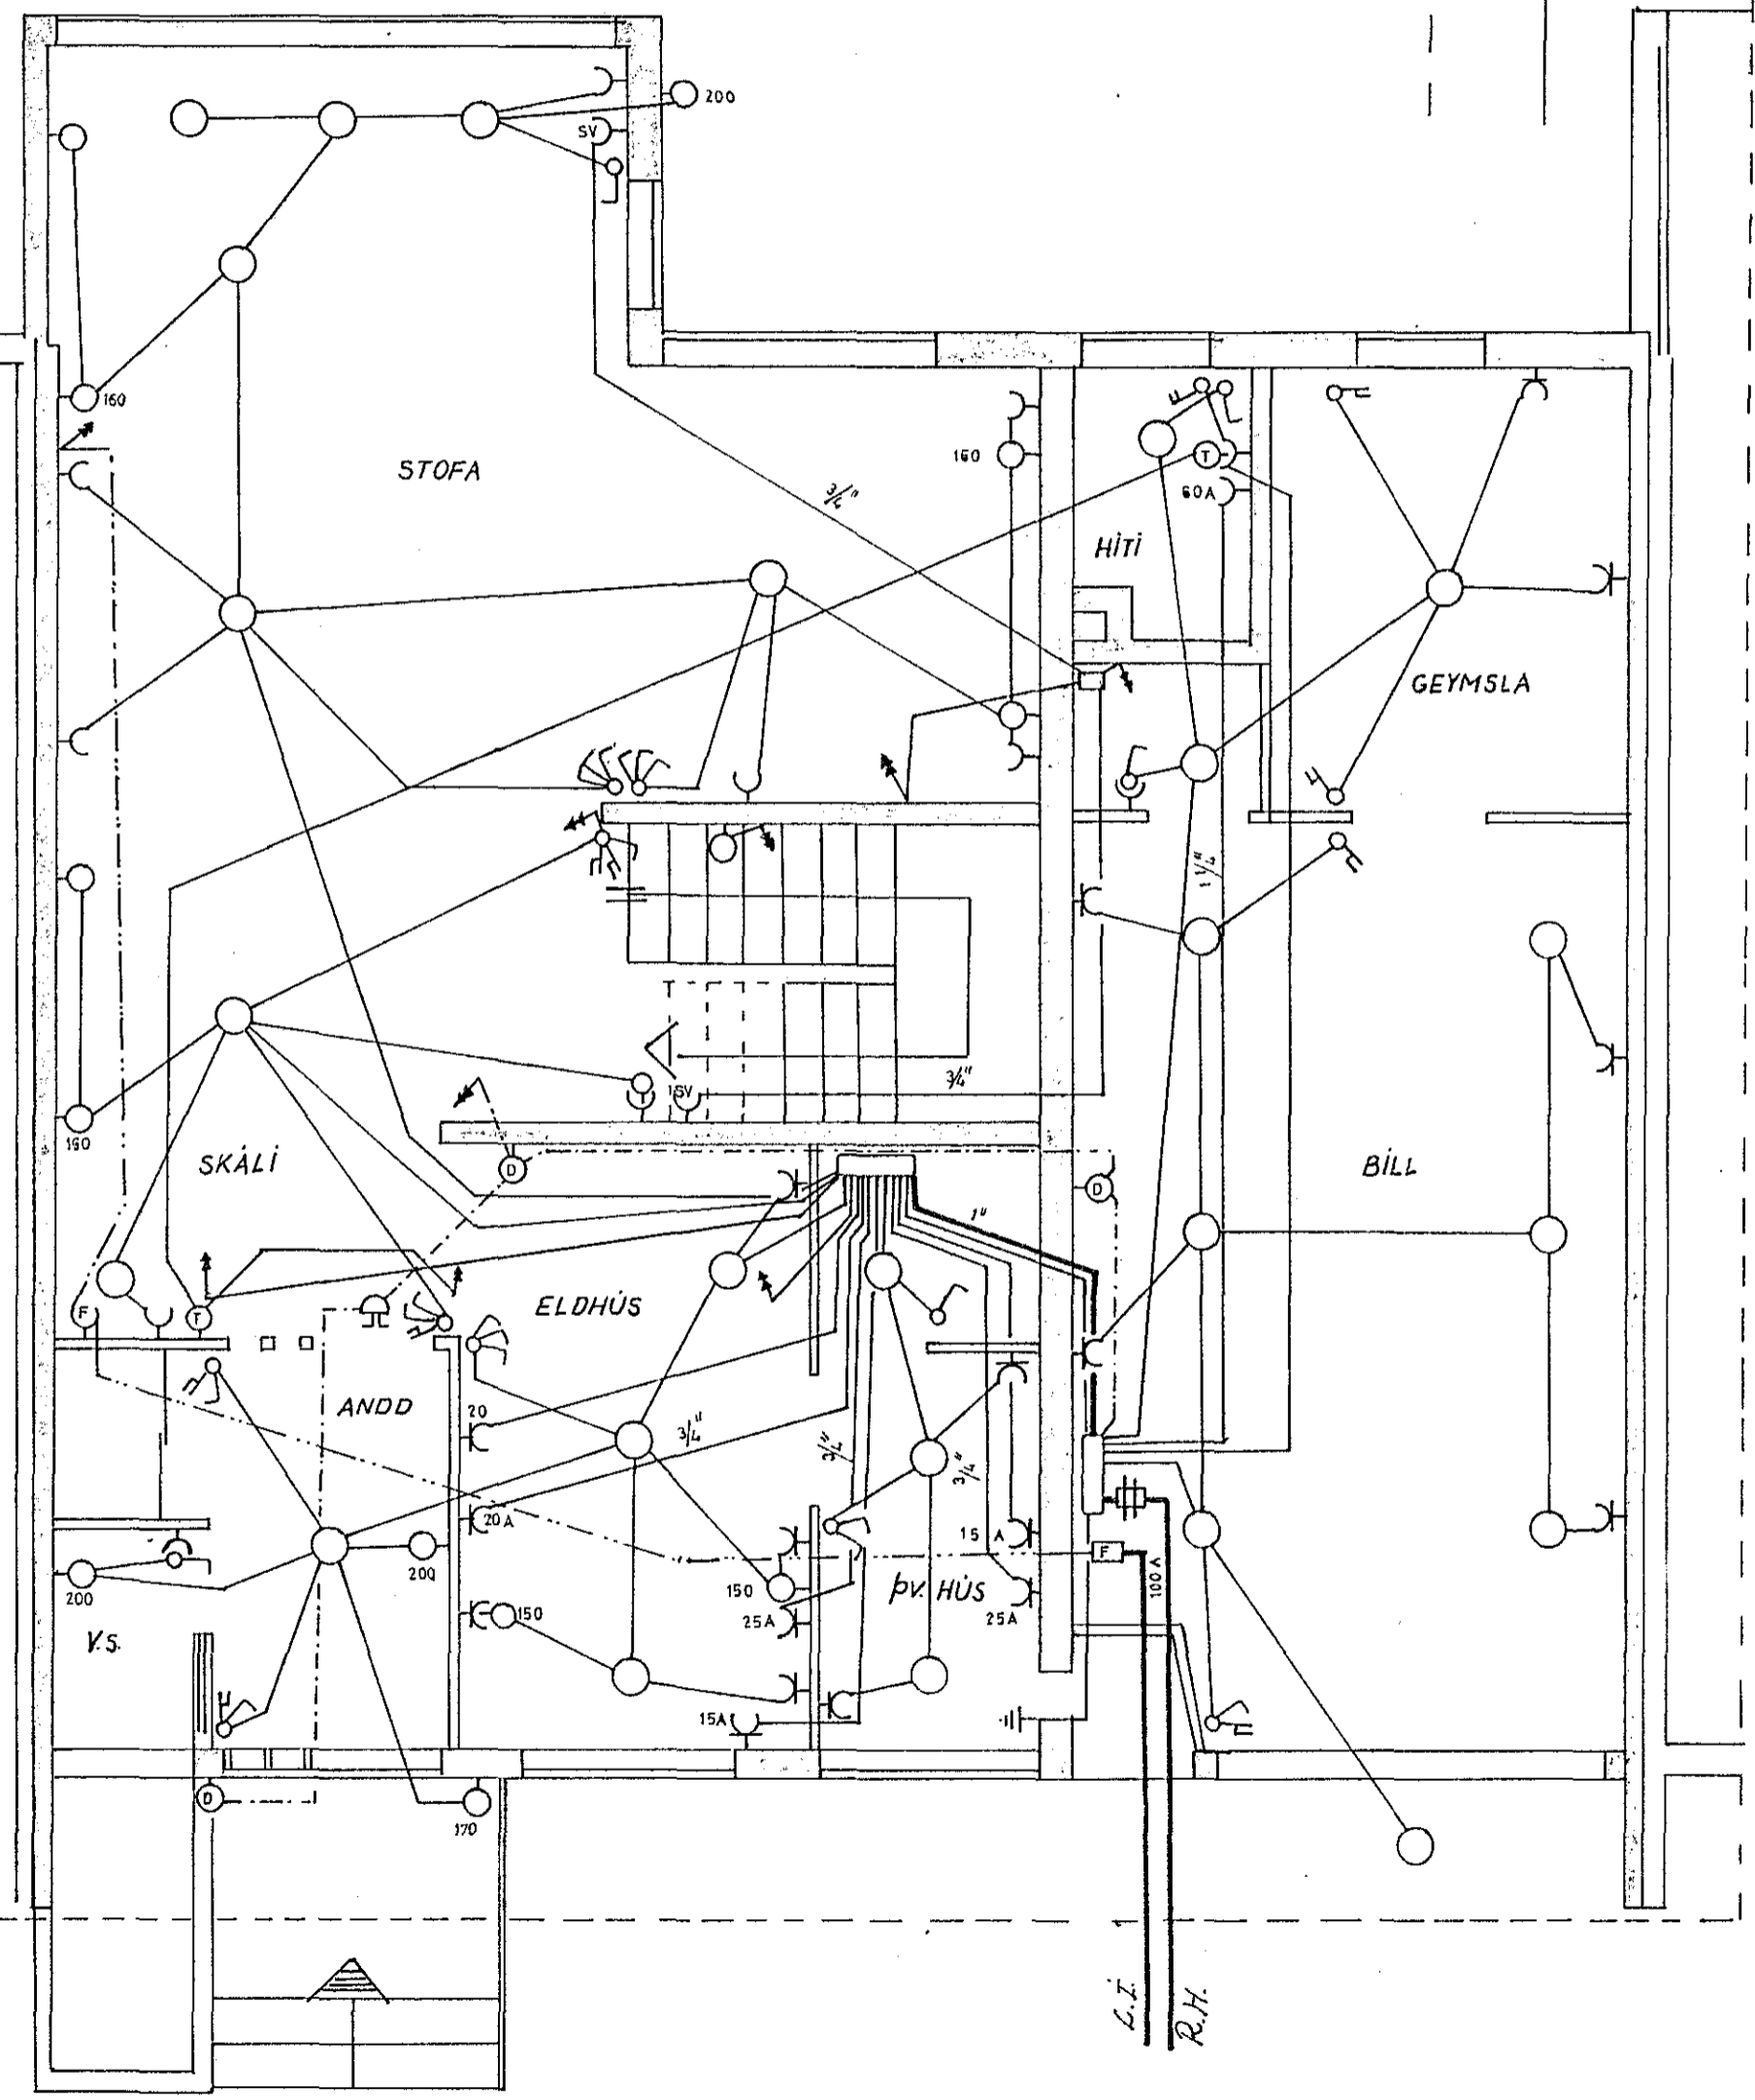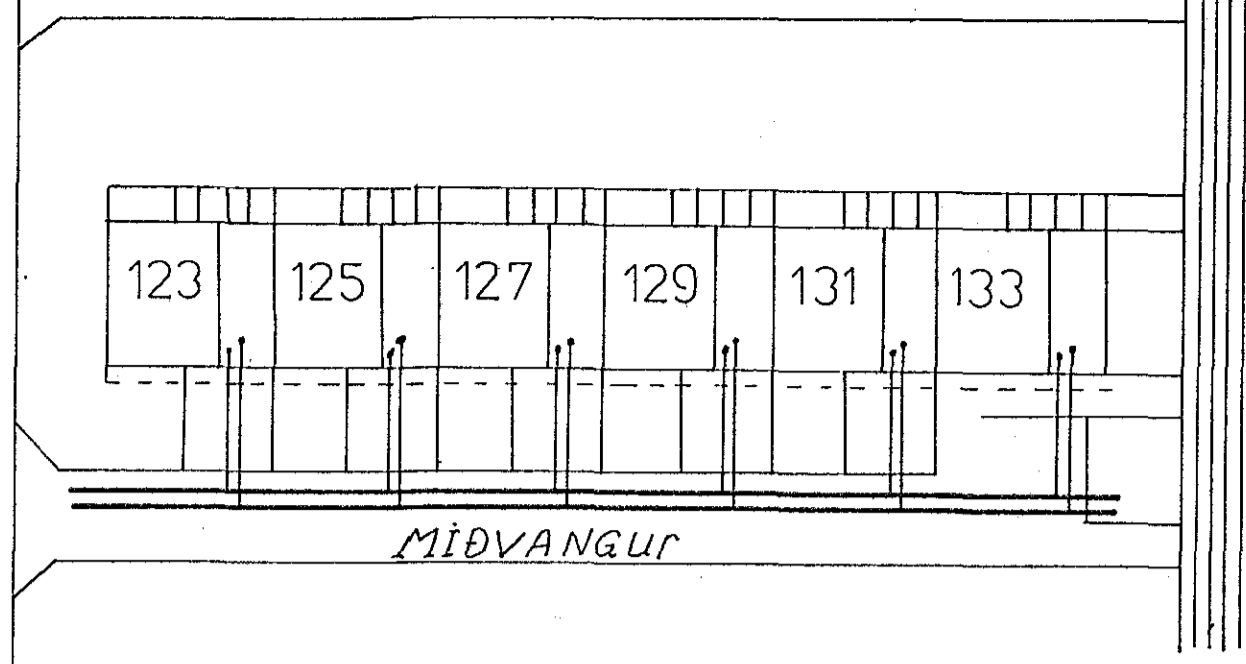

1288

12/1 71	Dags	Breyting	Teikn.	GA
Rúðin Arnbjörnsson	Erluhrauni 9.	Simi 50887	RAFLAGNATEIKNING.	
			MÍÐVANGUR NR.131	
			001/70	
			NR.	