



JAFNAFLÖÐI Í UNDRISTÖÐUM SKAL VEÐA TRYGILEGT BLIÐLÍM Í SOÐUM, SÁHAMUM A BULLUM HORNUMUM, VI GÖMINTENGIS.

LANGLSÍMINN  
RAFV. HAFNARFJ.  
2 STK 3" PLASTPIPUK  
16 GRUNN 100 CM UPTÖFU

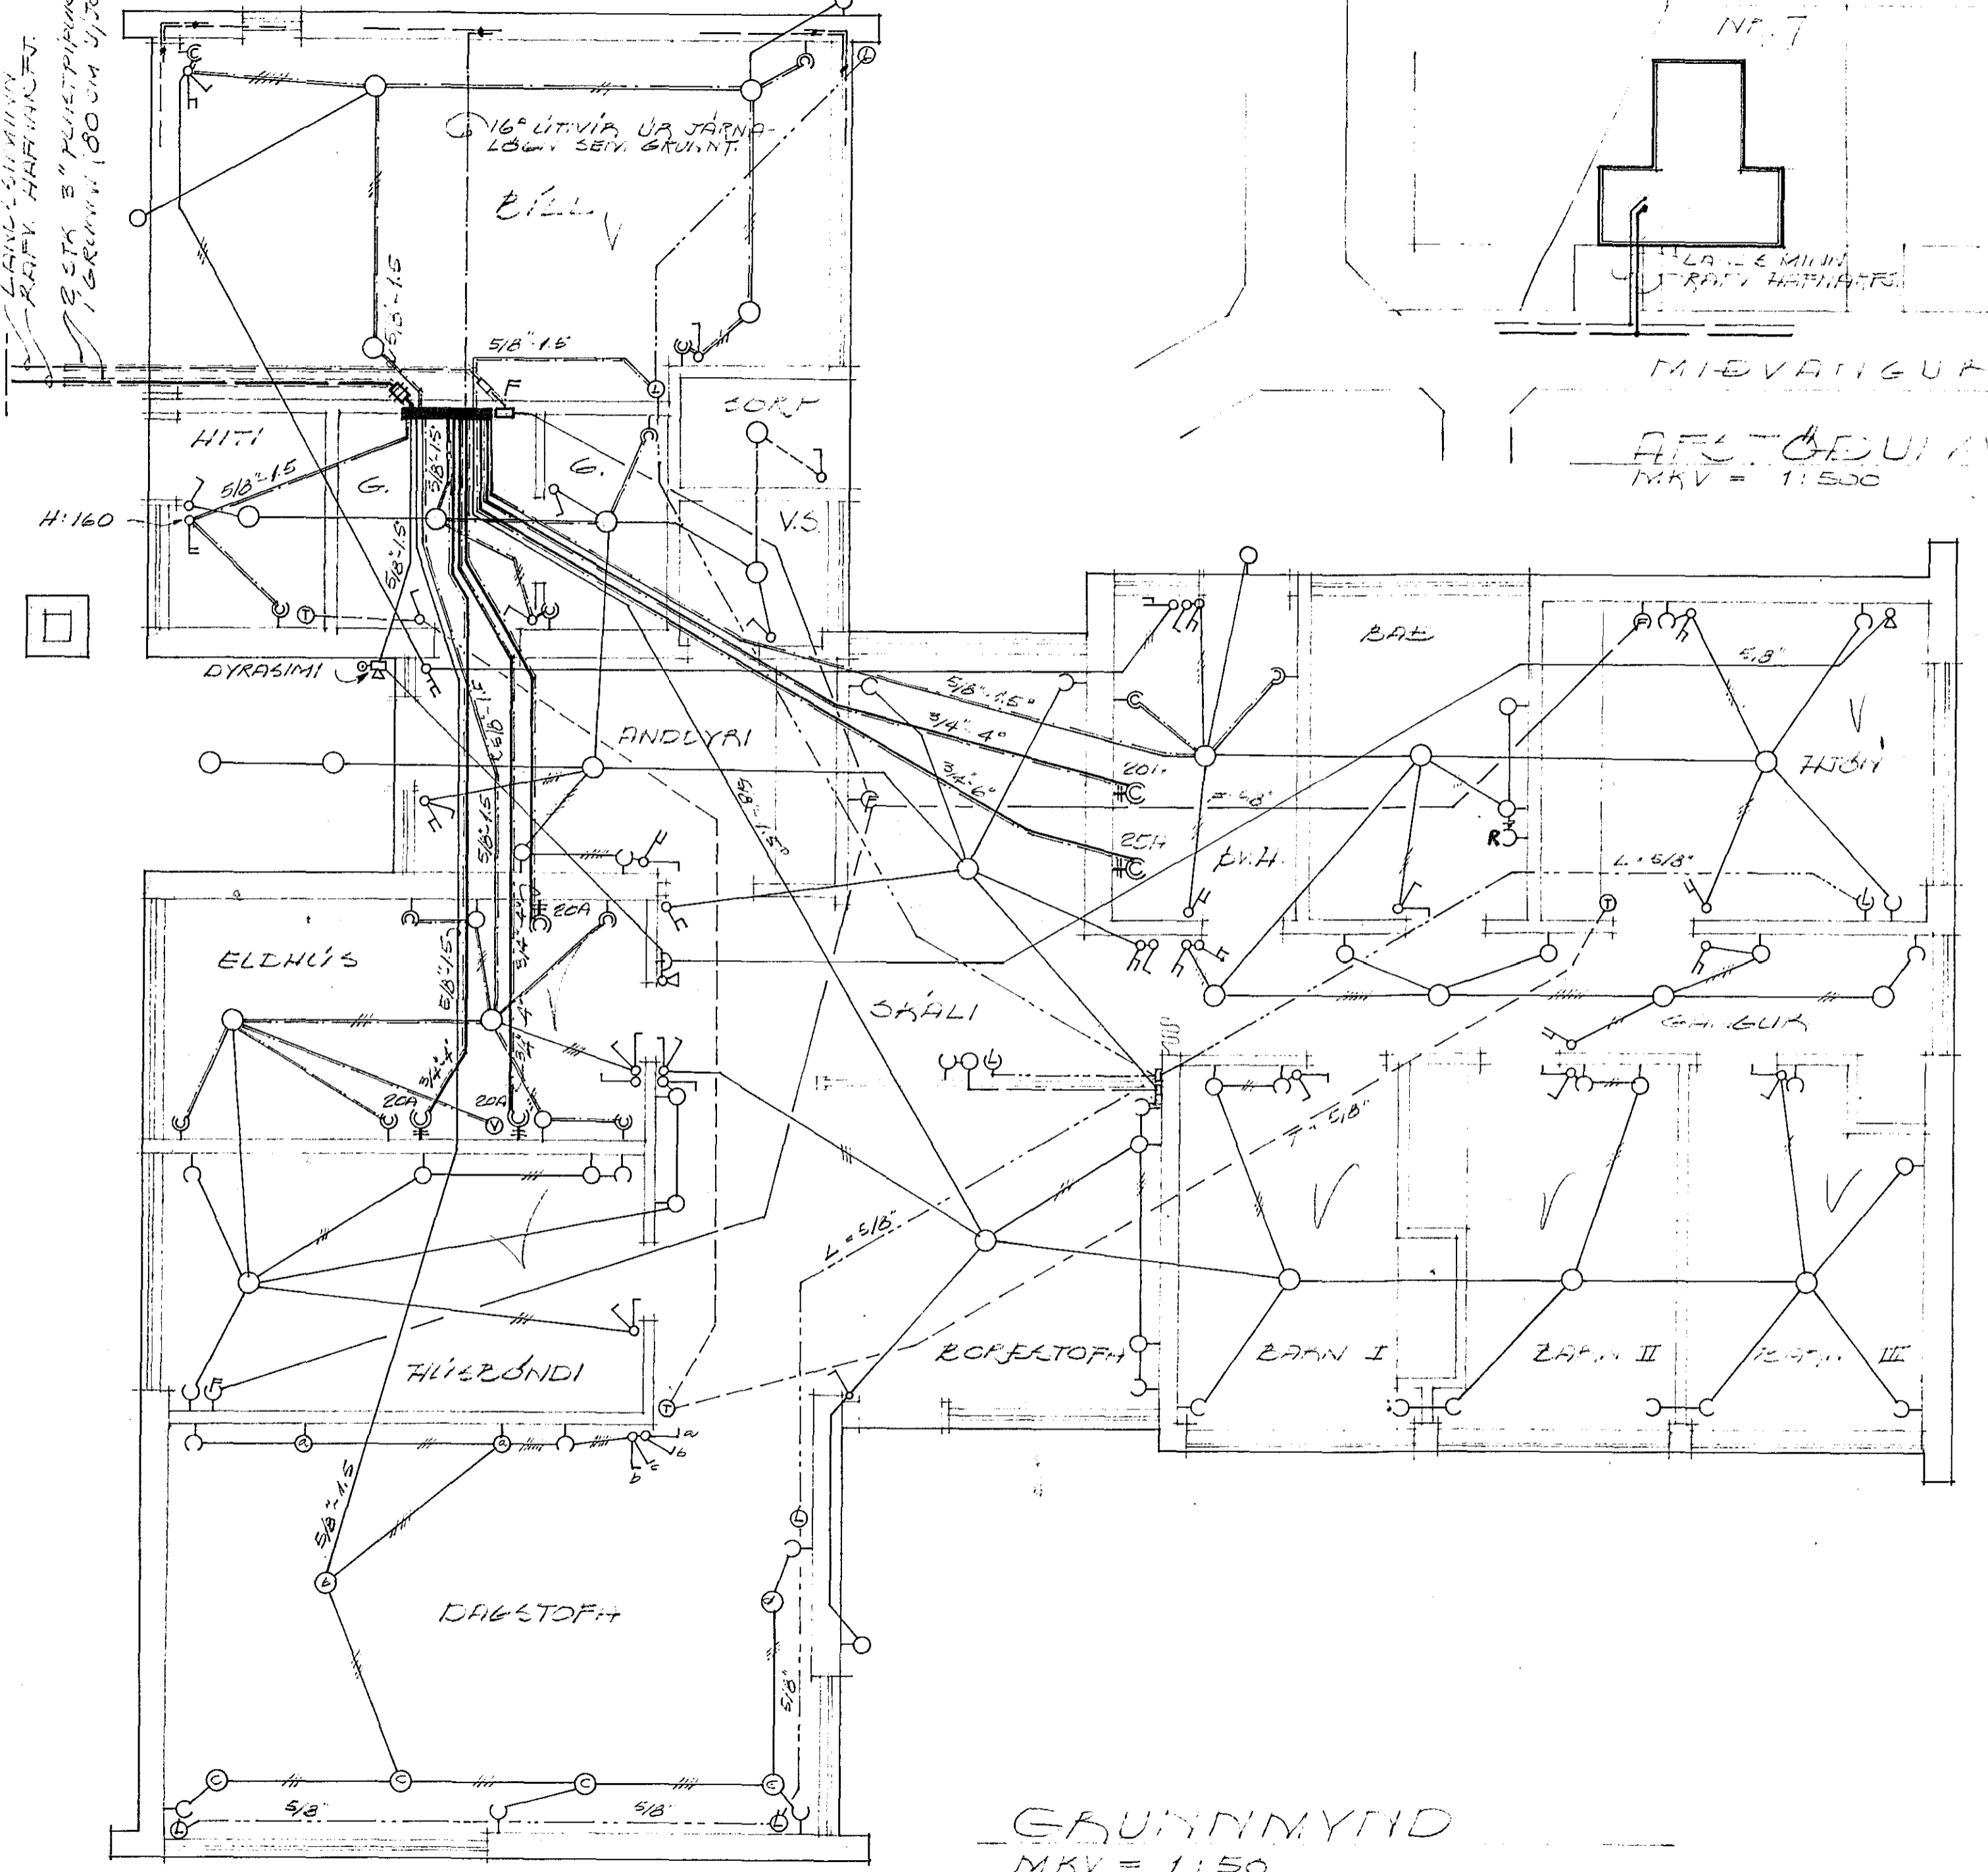


GRUNNMÝTI  
MKV = 1:50

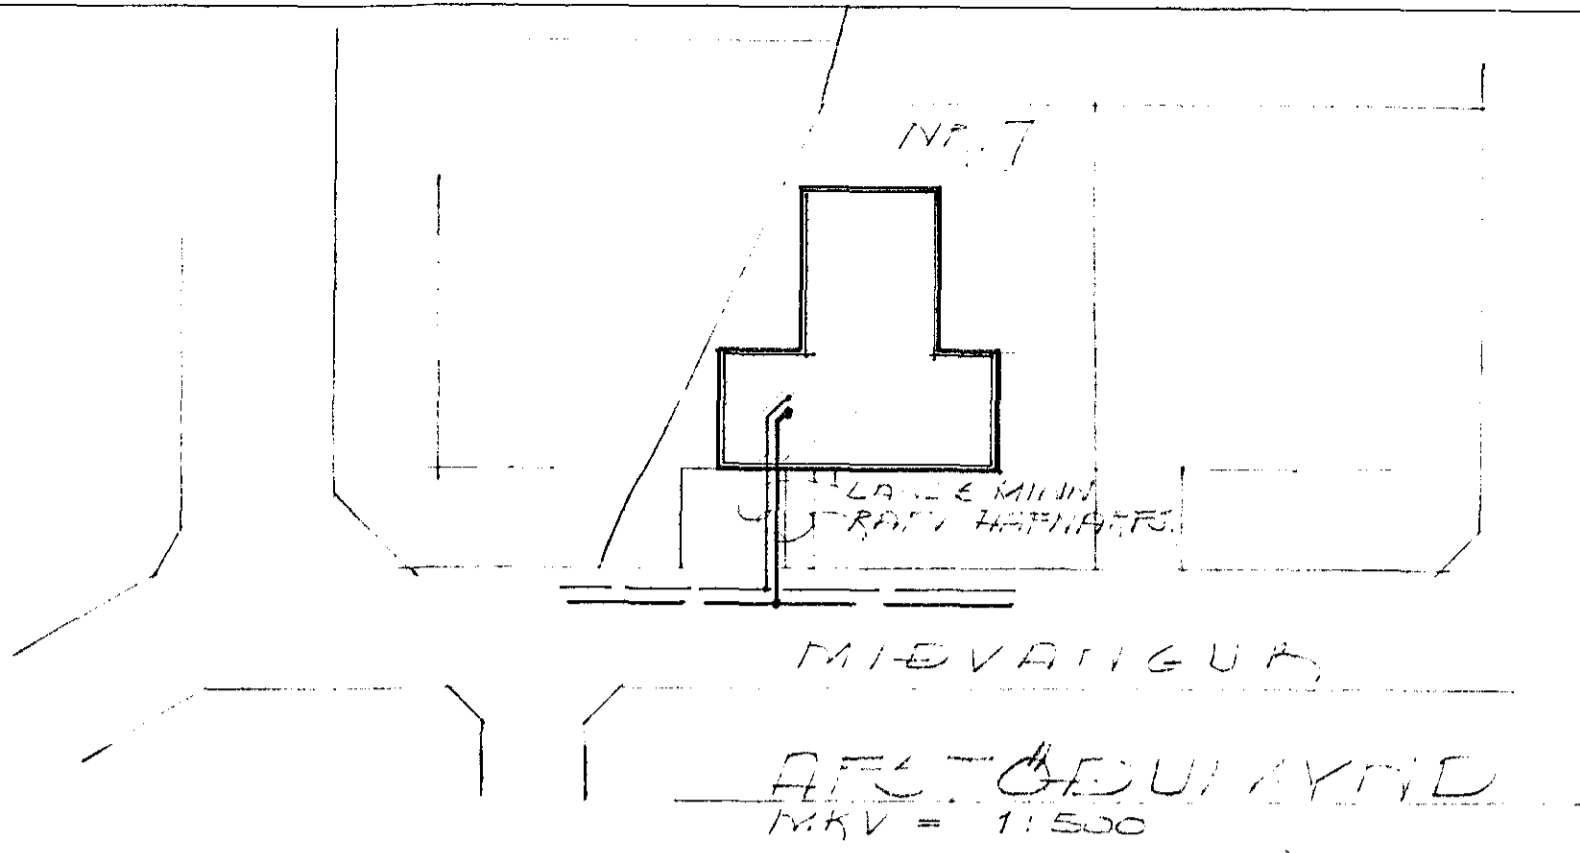

Húsvella nr. 254 Teikning nr. 1329  
Samþykkt þ. 4/4 1972  
f.h. RAFVEITU HAFNARFJARDAR  
Eitrittaður rullagna

Inntök samþykkt 6.14. 1972  
f.h. RAFVEITU HAFNARFJARDAR  
Eitrittaður rullagna

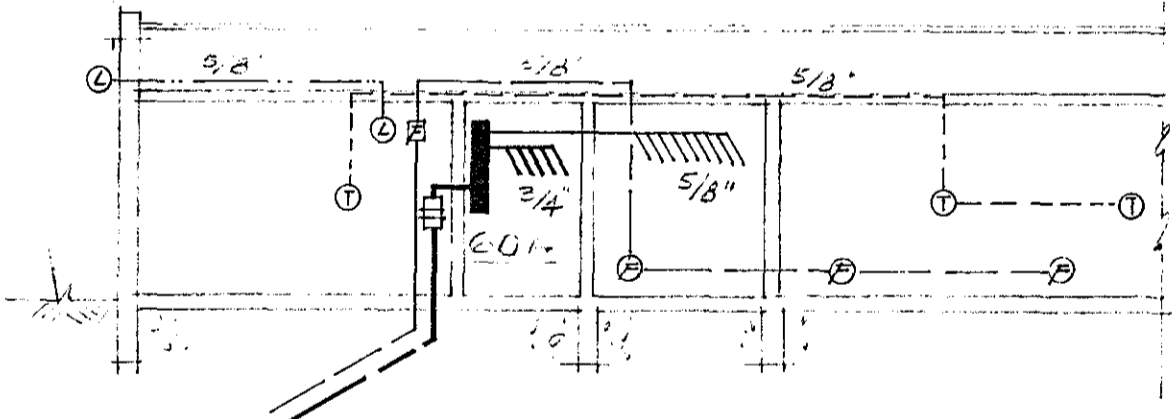

SNEIÐING  
MKV = 1:100

1329

TEIKNISTOFA HAFNARFJARDAR, SÍ 5460  
MEVANGUF, NR. 7, HAFNARFJ.  
RAFLAGIATEIKNING

MKV = 1:50 1:100 1:500
DRAWN: MARZ 1972
TSU: NR. 13-75
HAFNARFJ. 600

*[Signature]*