





Inntök samþykkt 21.18 1970  
 f.h. RAÐVEITU HAFNARJÁRDAR  
 Verktúfi  
 Albert Skarphéðinsson

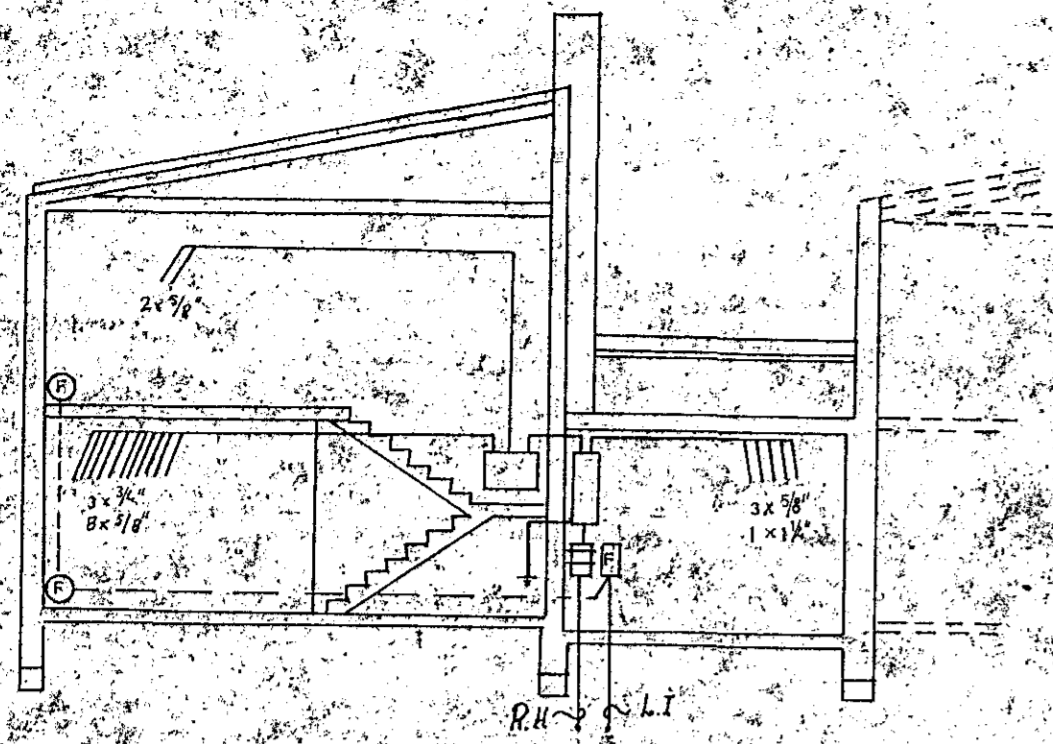

MIDVANGUR

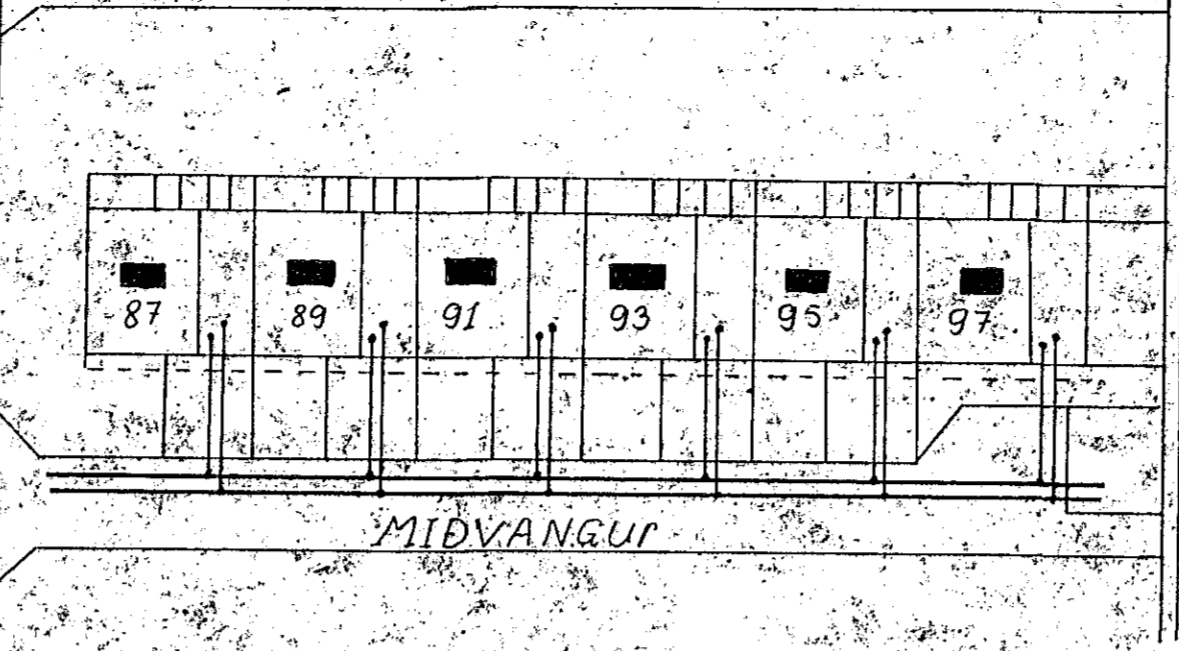

MIDVANGUR

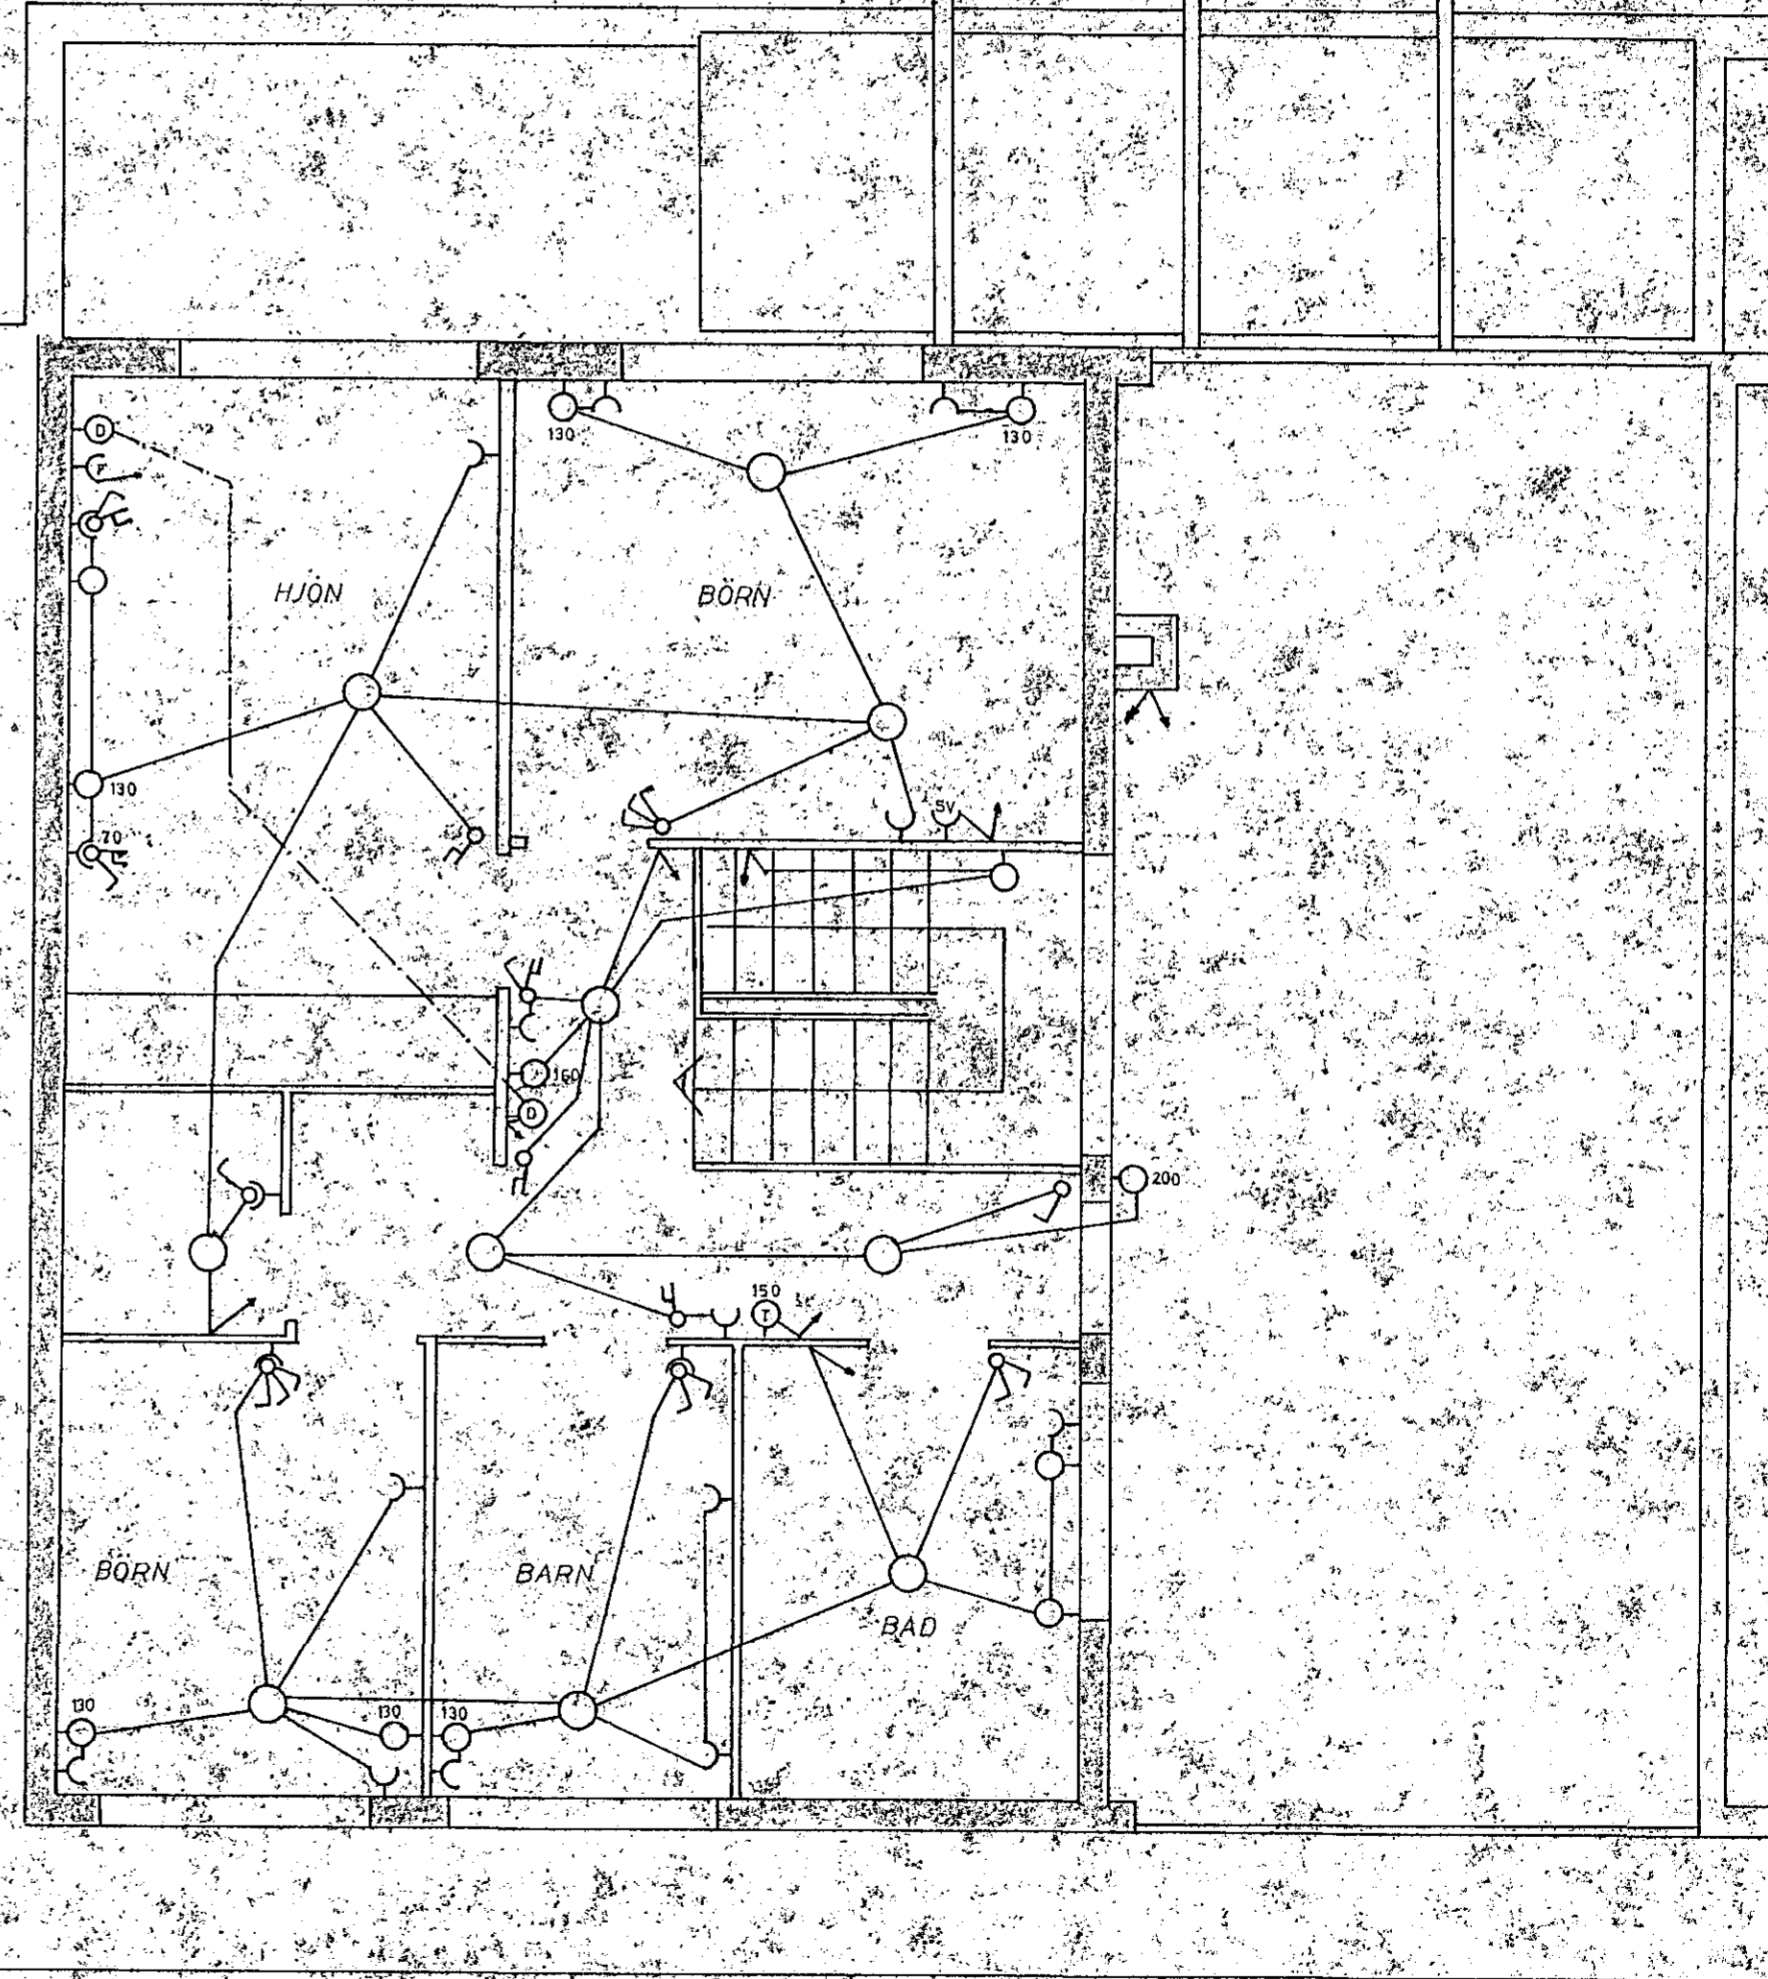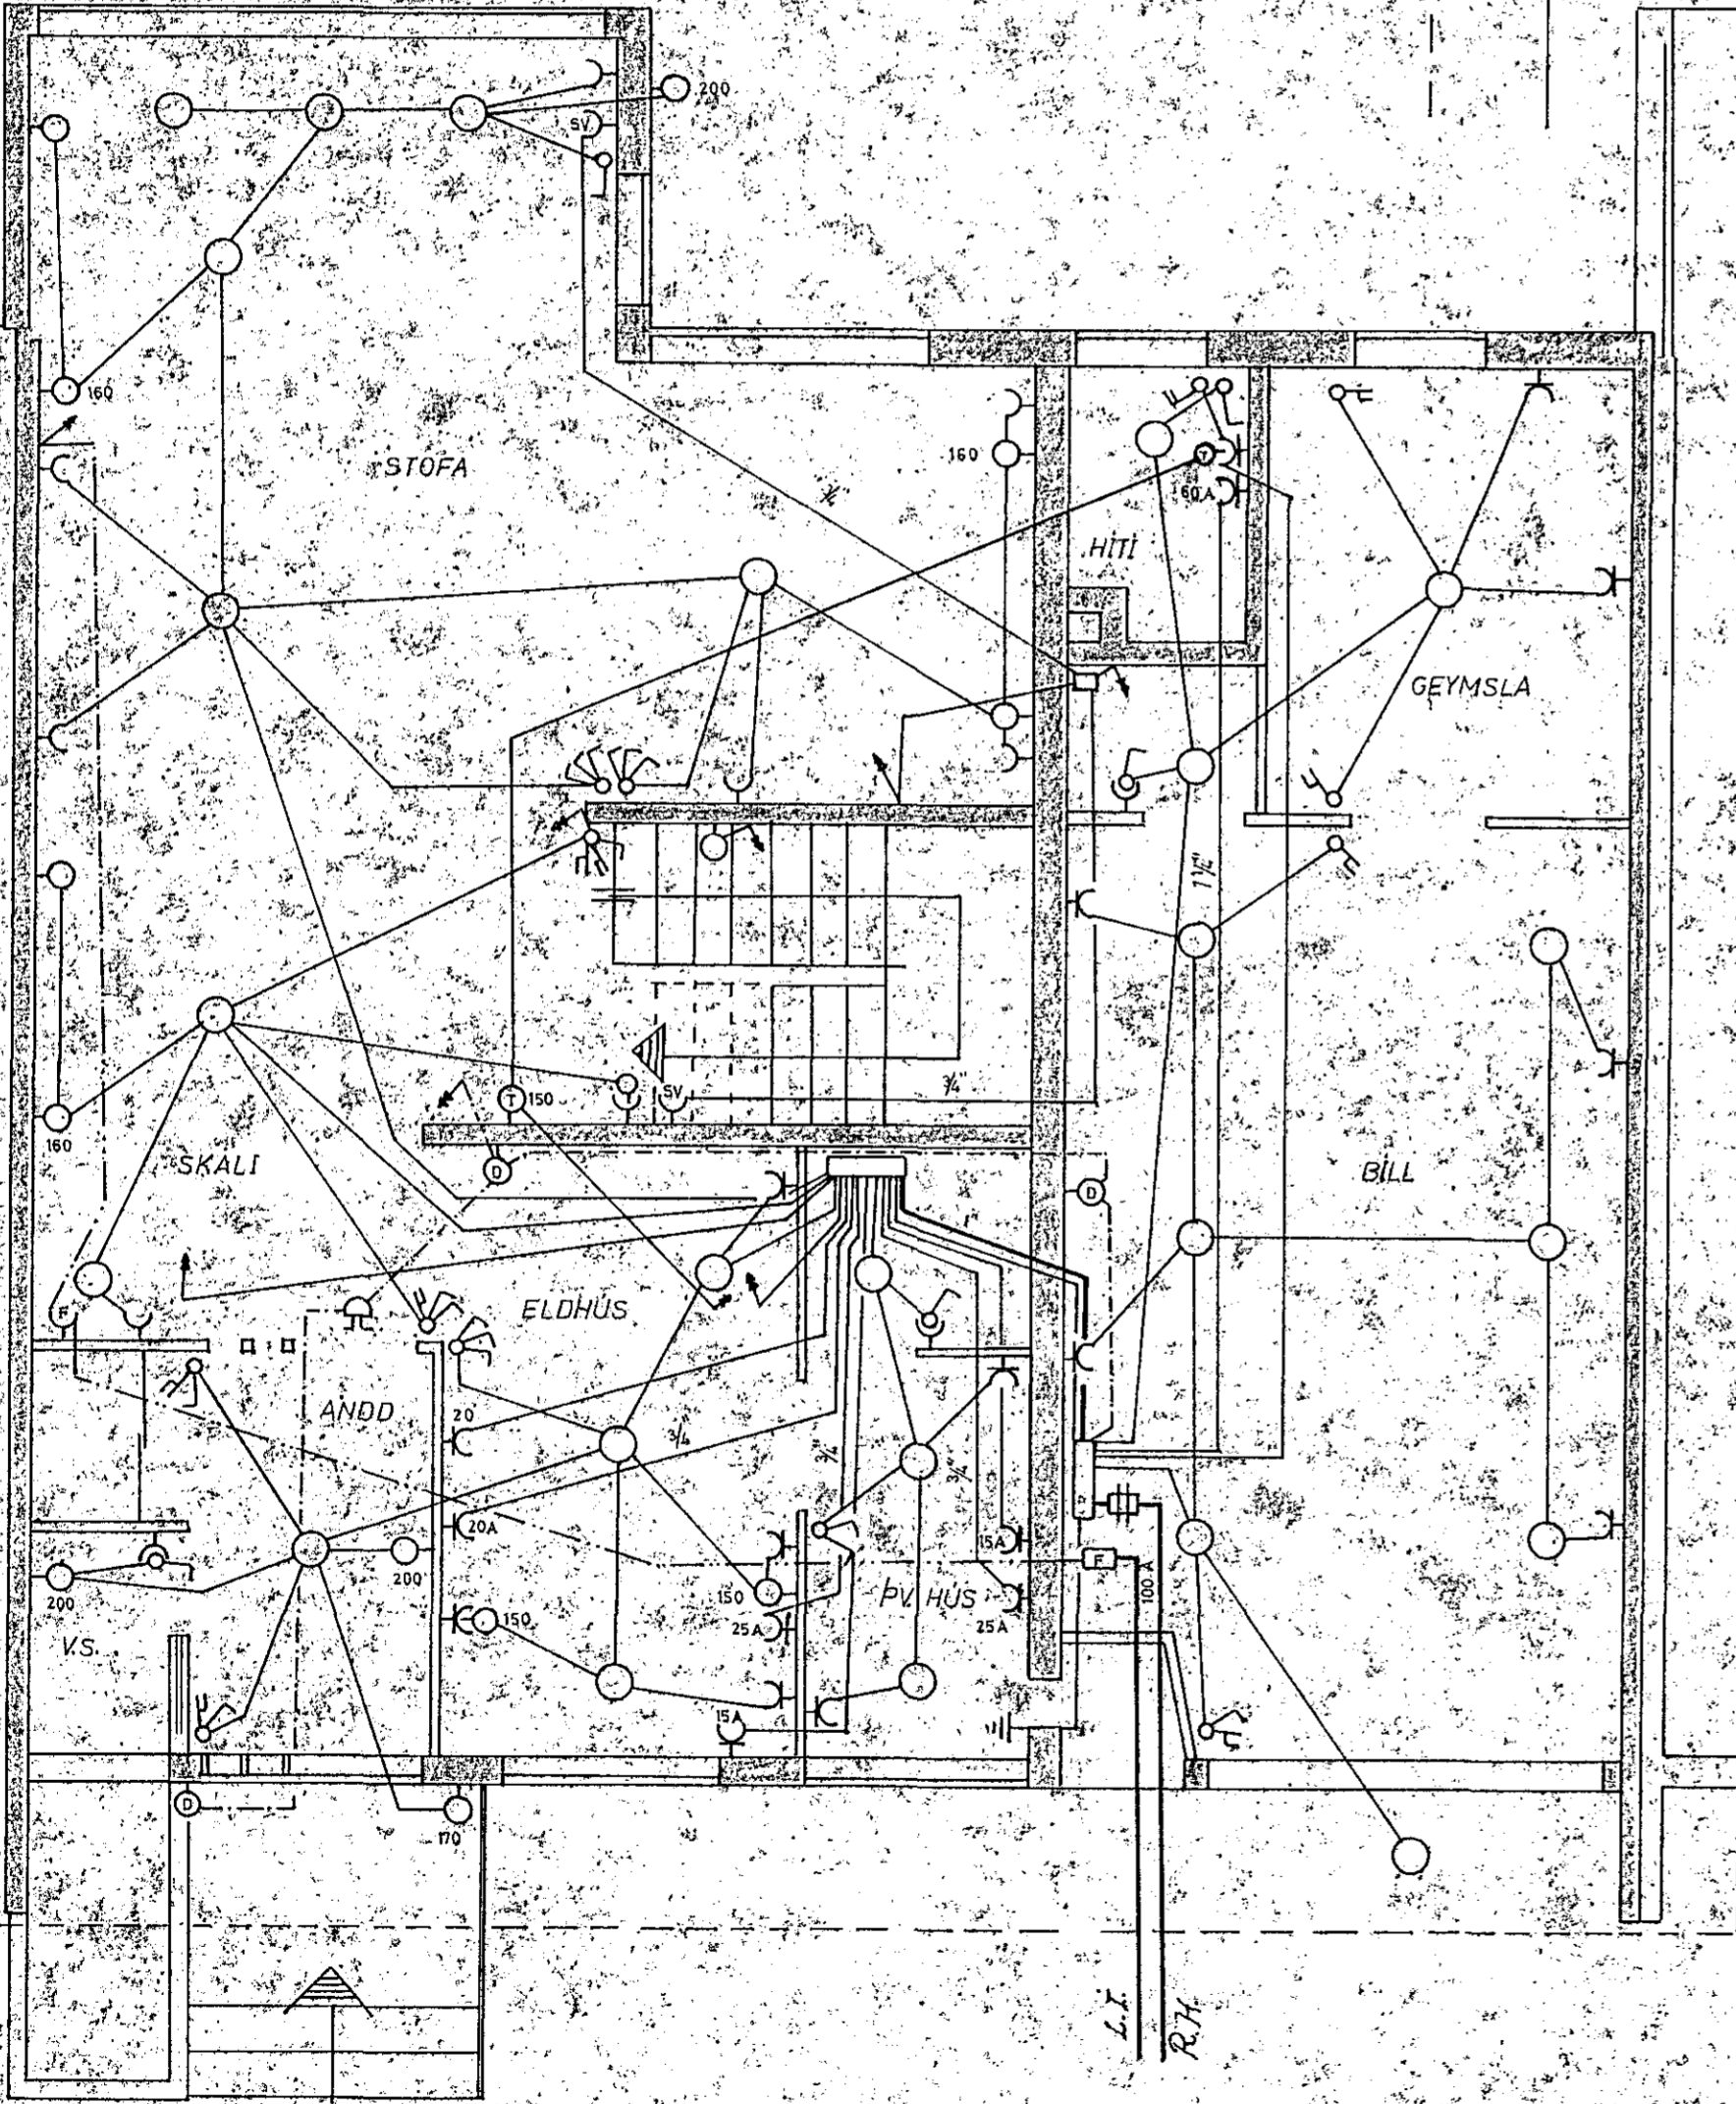

1204

△	2/4 70			
Útgáfu nr.	Dags	Breyting	Teikn.	
Guðjón Arnbjörnsson			Teikn.	
Erubrauni 9			2.A.	
Sími 50887				
		RAFLAGNATEIKNING		
		MIDVANGUR NR. 9/		
			001/70	
			NR.	