


Hú sveita nr. 1620 Teikning nr. H137
 Samþykkt þ. 4. 4 19 33
 f.h. RAFLIÐU HA. NAR. JARÐAR.
 Björn Jóh.
 Lftráttsm. og rafteikninga

SKÝRINGAR: ÖLL RÖR 5/8" OG VÍR 1,5²

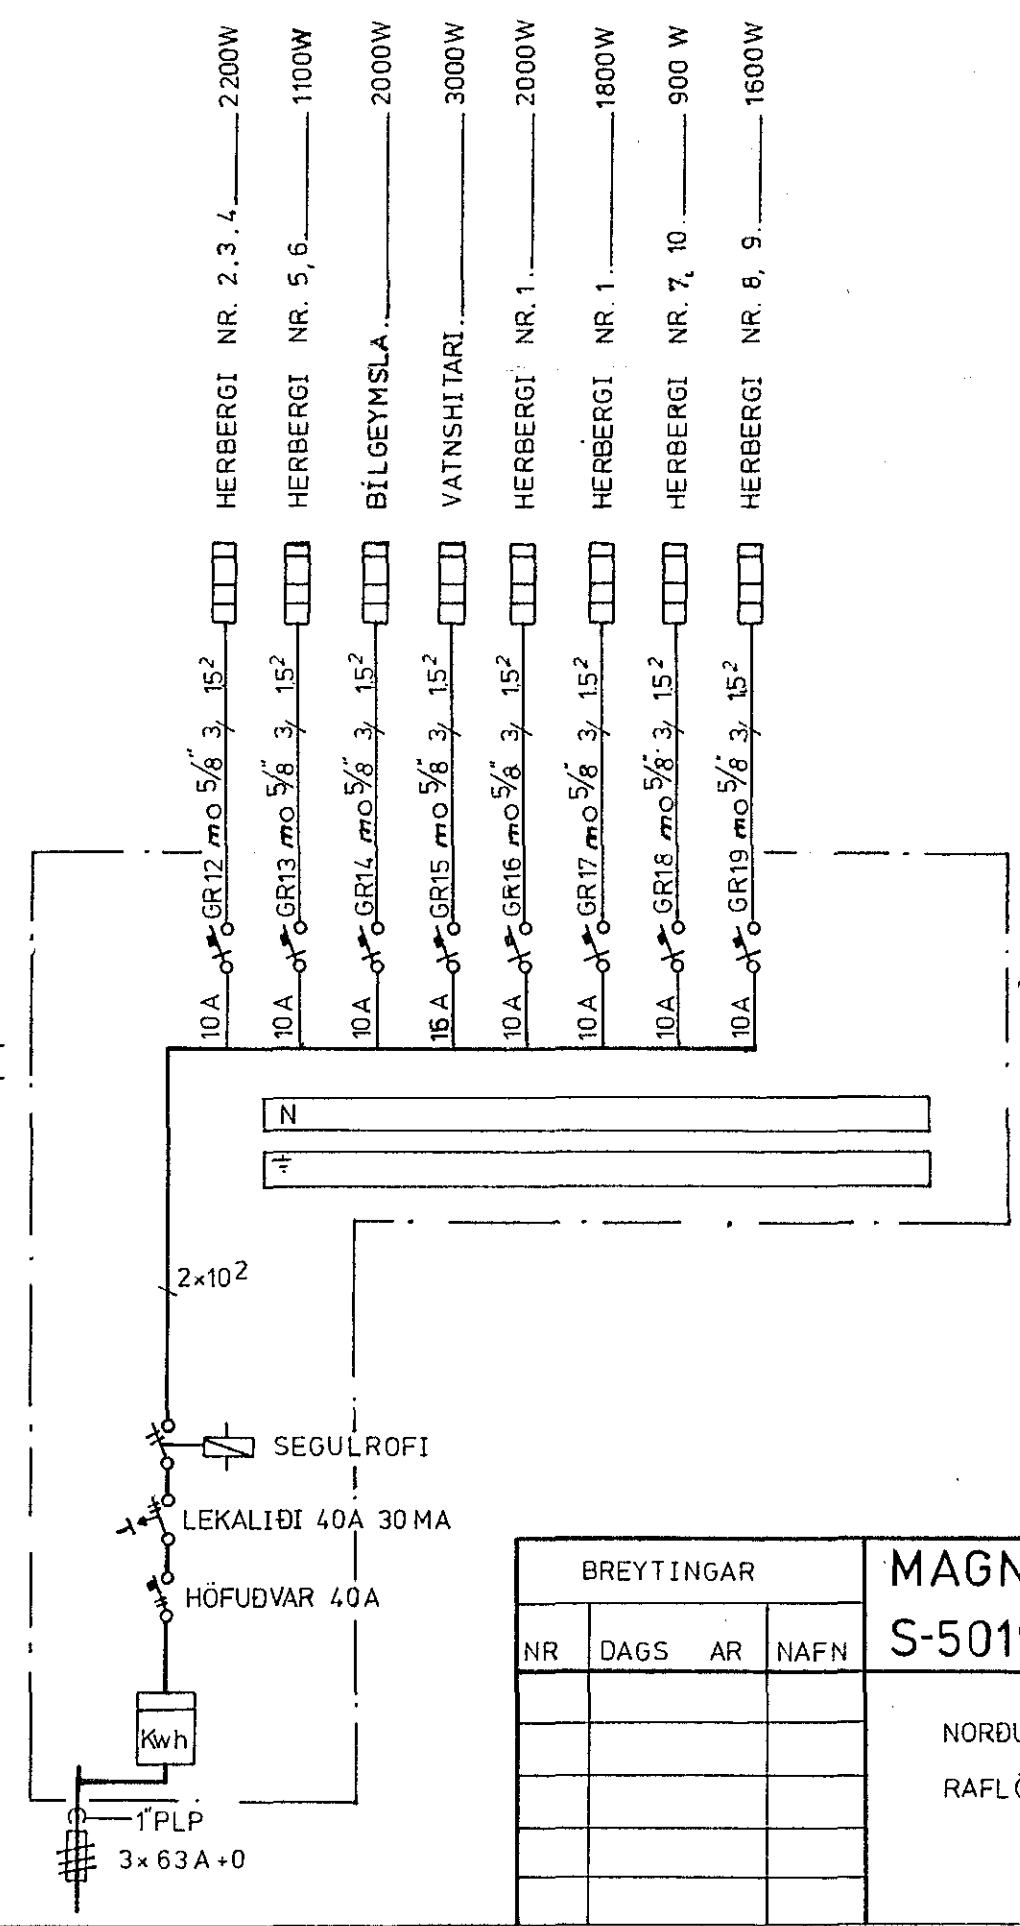

BREYTINGAR			
NR	DAGS	AR	NAFN

MAGNÚS HELGASON
 S-50193
 NORÐURVANGUR 5 HAFNARFIRÐI
 RAFLÖGN (HITI) EINLINUMYND
 H T S
 M 1:50
 NR 4 BL1 AF1
 DAGS MAI 1973
 Magnús Helgason

1377