


- SKYRINGAR
1. ROFAR 110 CM FRA GÖLFU
 2. TENGLAR 20 CM -II- NEMA
 3. -II- OFN-HELLUR 70 CM -II-
 UNDIR TÆKIUM (SJA INNRETT TEIKN)
 4. -II- ÞVOTTI-ELDH 110 CM -II-
 5. -II- F. KAKVÆL 110 CM -II-
 6. VEGGLÖS 165 CM -II- NEMA
 ANNAD SE SÝNT
 7. MIKALDI T. 135 CM -II-
 8. LÖFTNET H. 20 CM -II-
 9. SIMI F. 20 CM -II- (TENGLAÐS
 MEÐ SKRUFESTINGU)
 10. VARRASSI NR. 113 (I.B.P.) EYA SAMSVABANDI


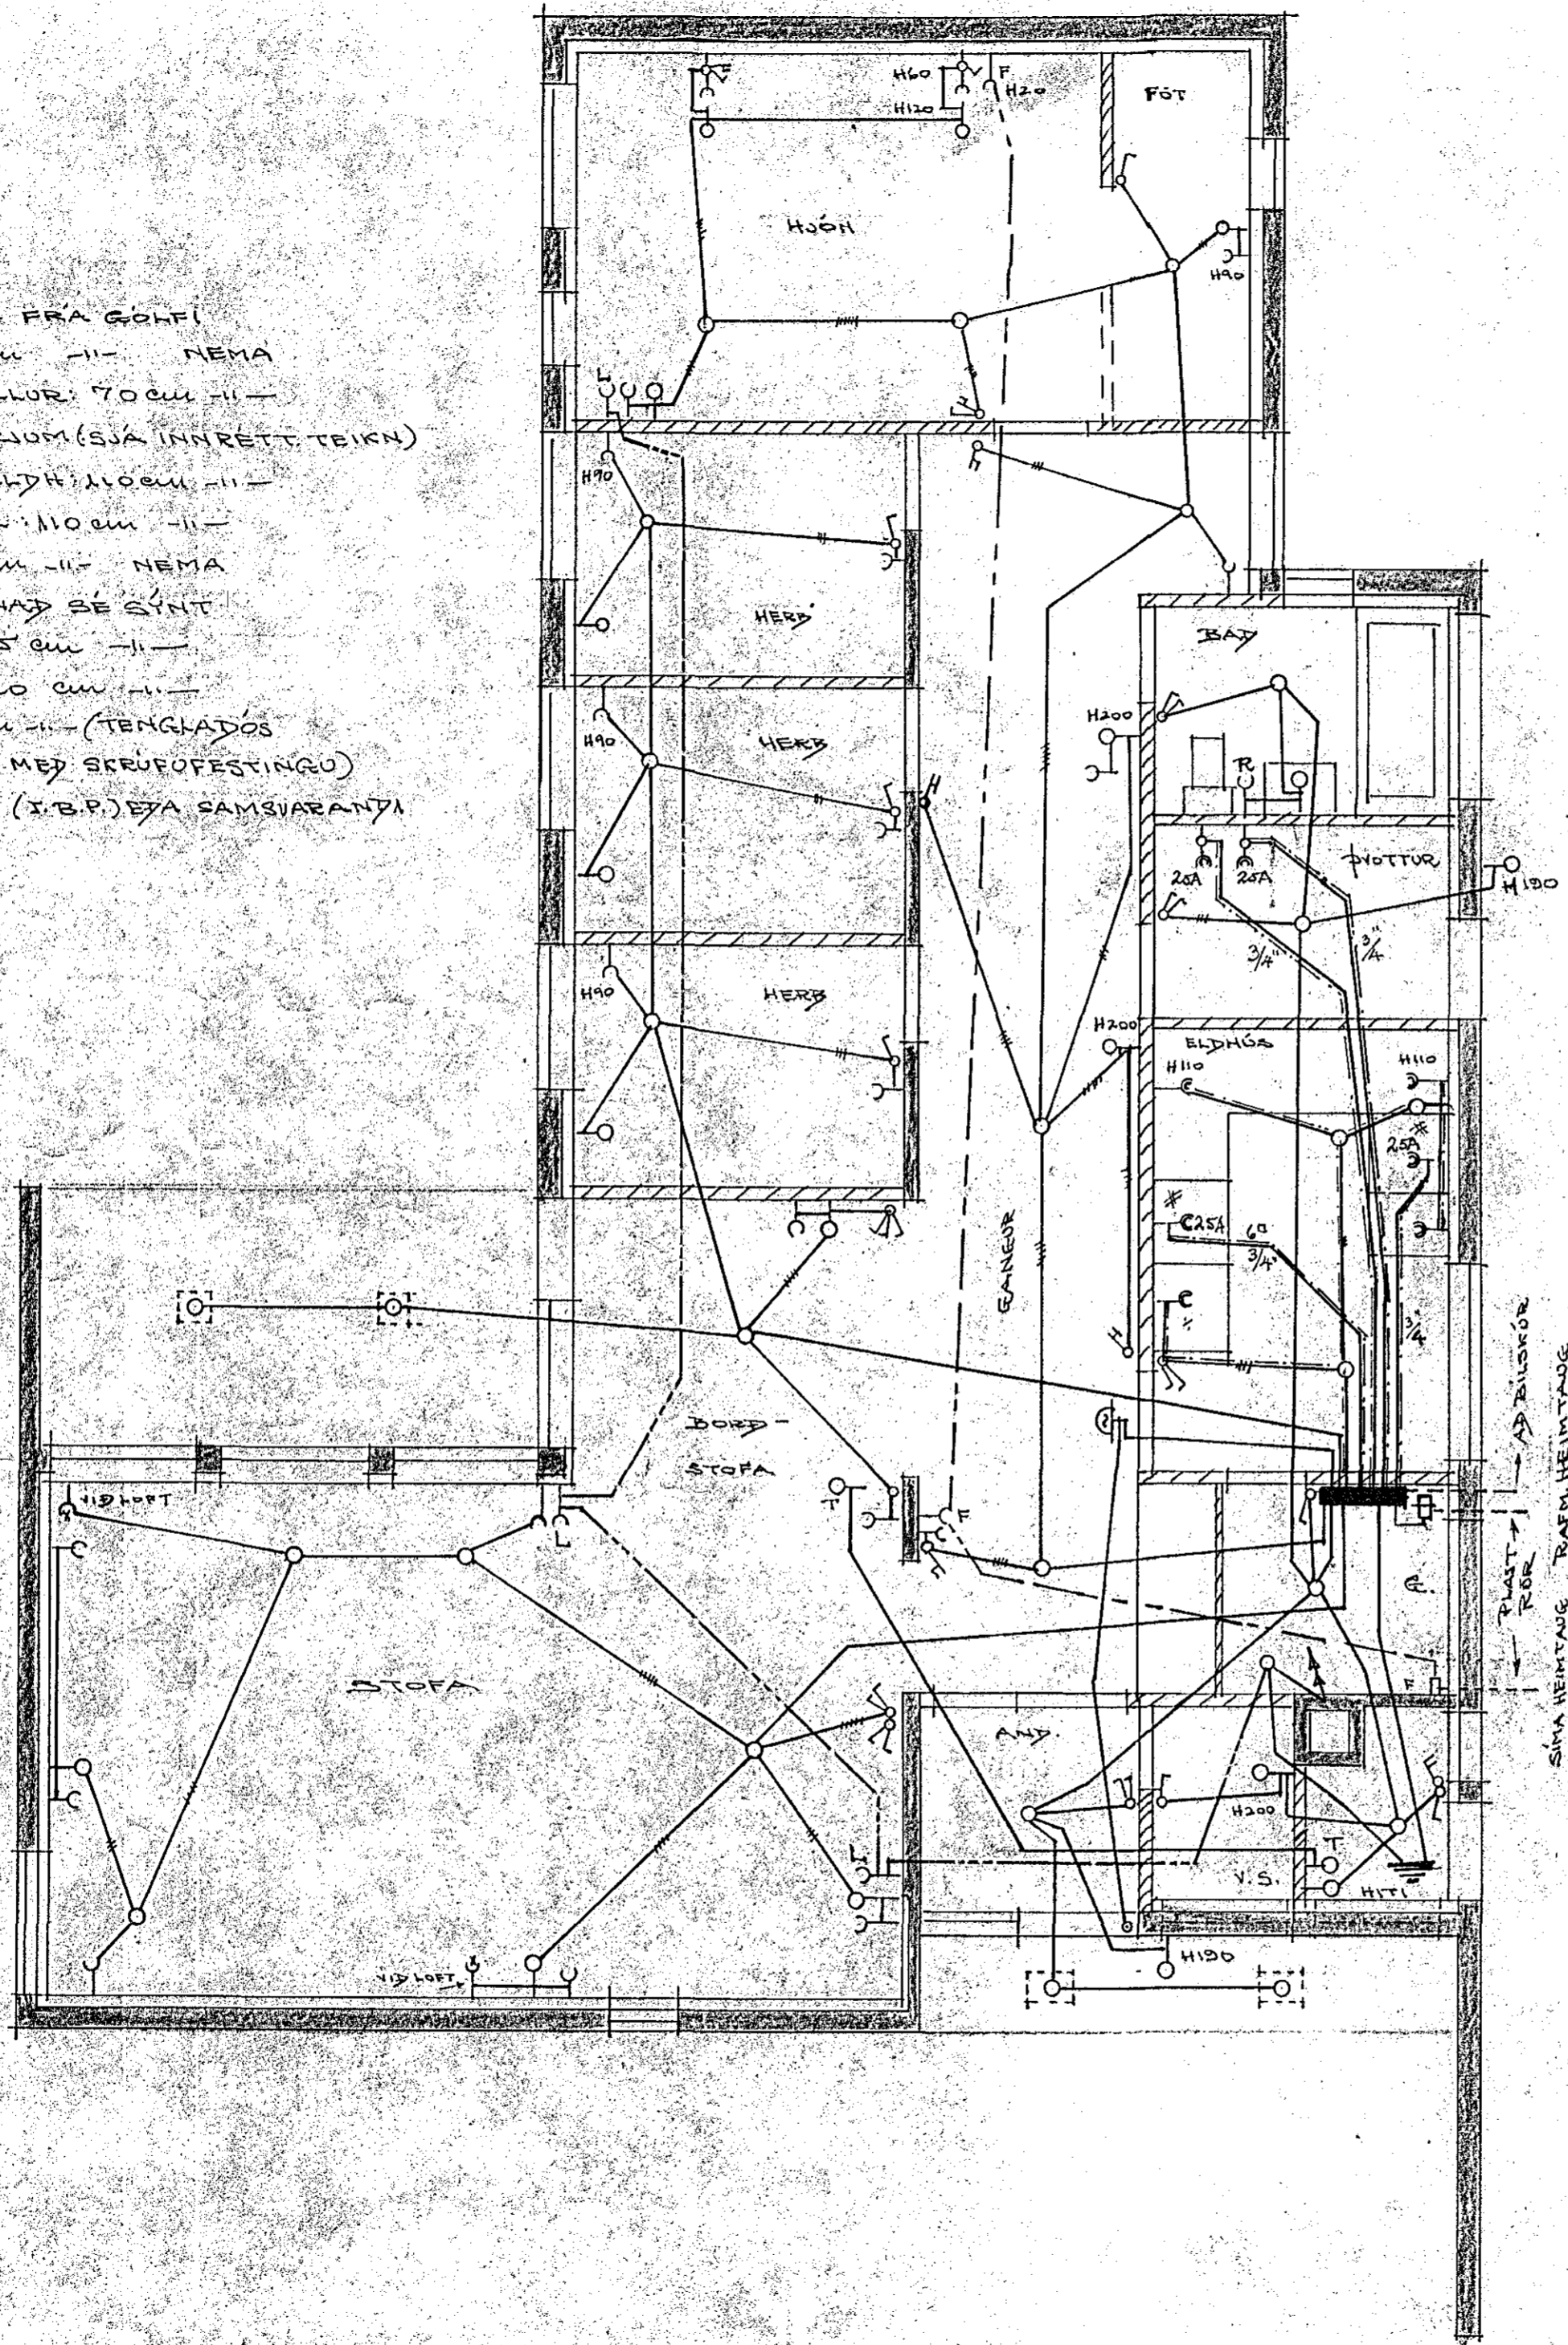


Inntök samþykkt 25/3 1970

f.h. RAFVEITU HAFNARFIJARDAR

Veikstjóri

Eiríkur Eiríksson

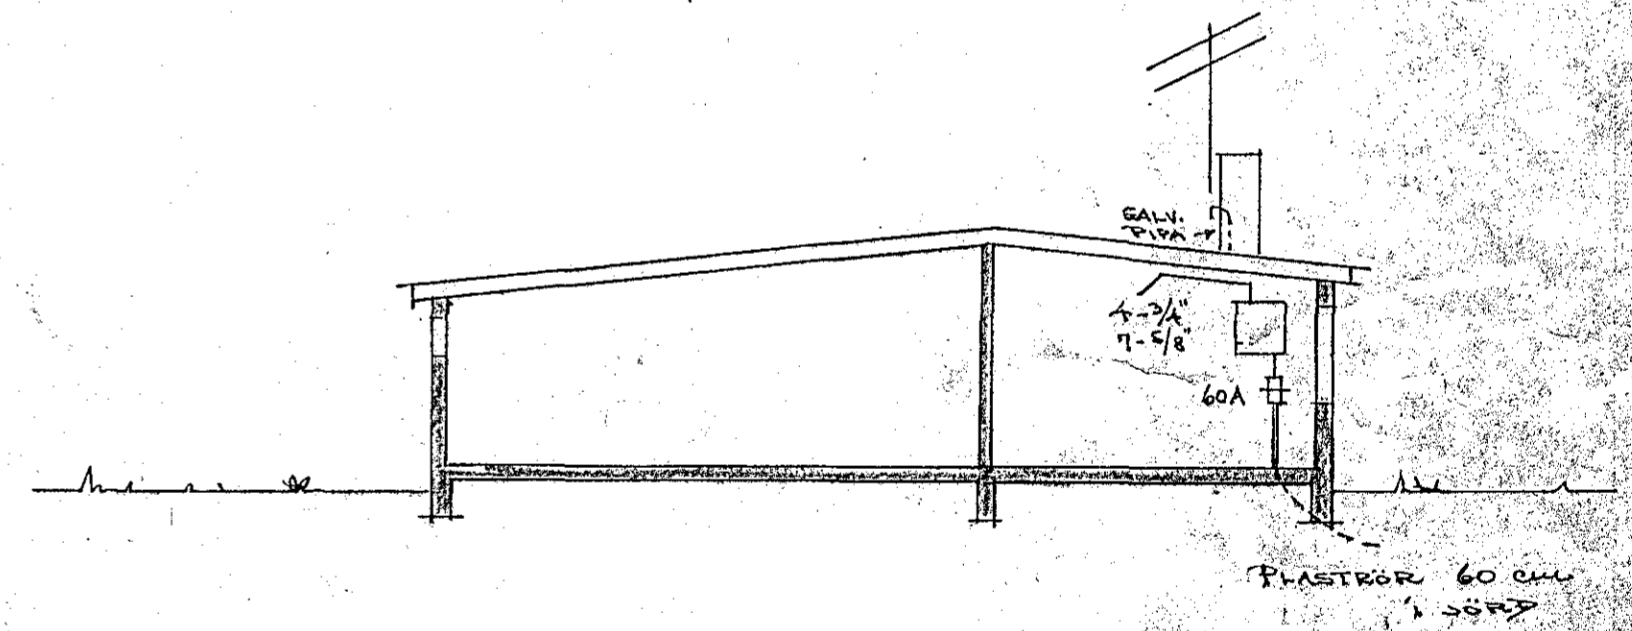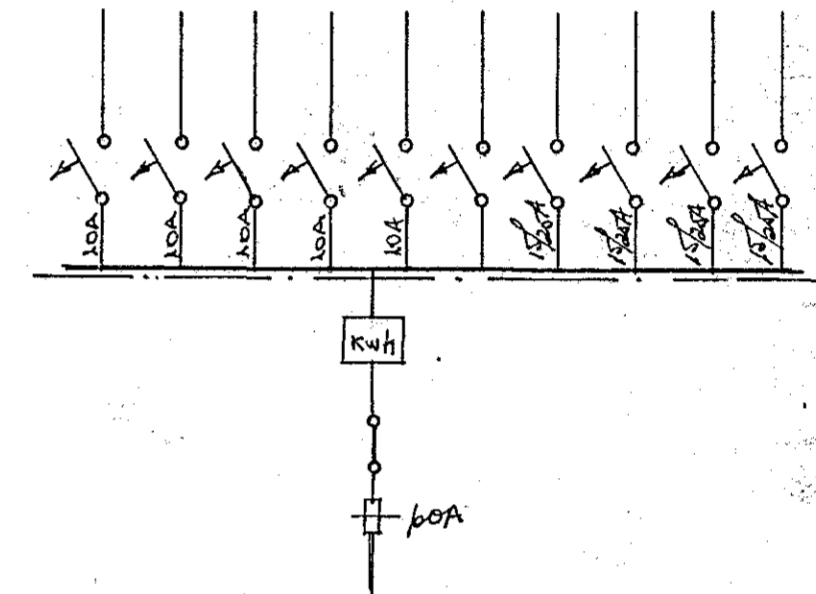

T. 1214

HÚSNÆÐISMÁLASTOFNUN RÍKISINS		
GRUNNMYND-SNEÐING	EINYLISHÚS	
RAFLÖGN	VERK	1100
	M.1:50-1:100	
	BYGGD 10/1/69	
MÁI 1969	<i>Eiríkur Eiríksson</i>	460-1