
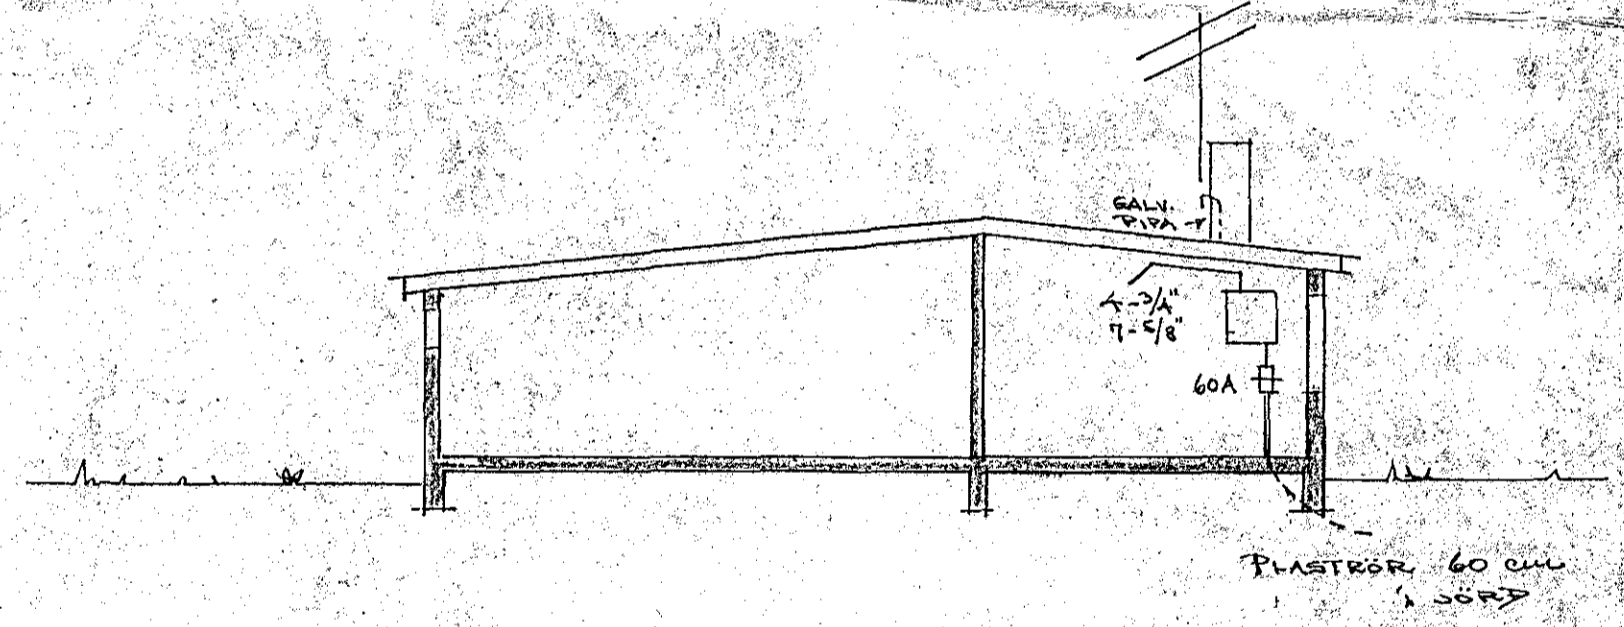
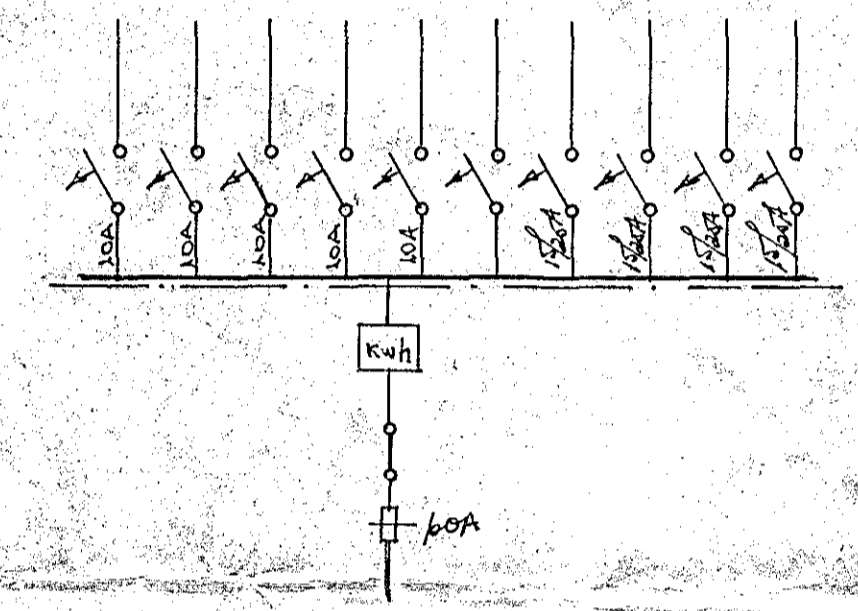


Inntök samþykkt 3.12. 1970
 f.h. RAFVEITU HAFNARFIJÐAR
 Verktúni
 Erlitamaður rállegrna

- SKYRINGAR:
1. ROPAR: 110 cm FRA GOLFÍ
 2. TENGLAR: 20 cm - - - NEMA
 3. - - - OFN-HELLUR: 70 cm - - -
 UNDIR TAKJUM (SJA INNRETT TEIKN)
 4. - - - ÞVOTTI-ELDH: 110 cm - - -
 5. - - - f. RARVET: 110 cm - - -
 6. VEGGLJÓS: 165 cm - - - NEMA
 ANNAD SE SYNT
 7. MITAHLA: 135 cm - - -
 8. LOFTNET: 1: 20 cm - - -
 9. SÍMI: F: 20 cm - - - (TENGLAÐÓS
 MEÐ SKRUFESTINGU)
 10. VARRASSI NR. 113 (I.B.P.) EYA SAMSVARANDI

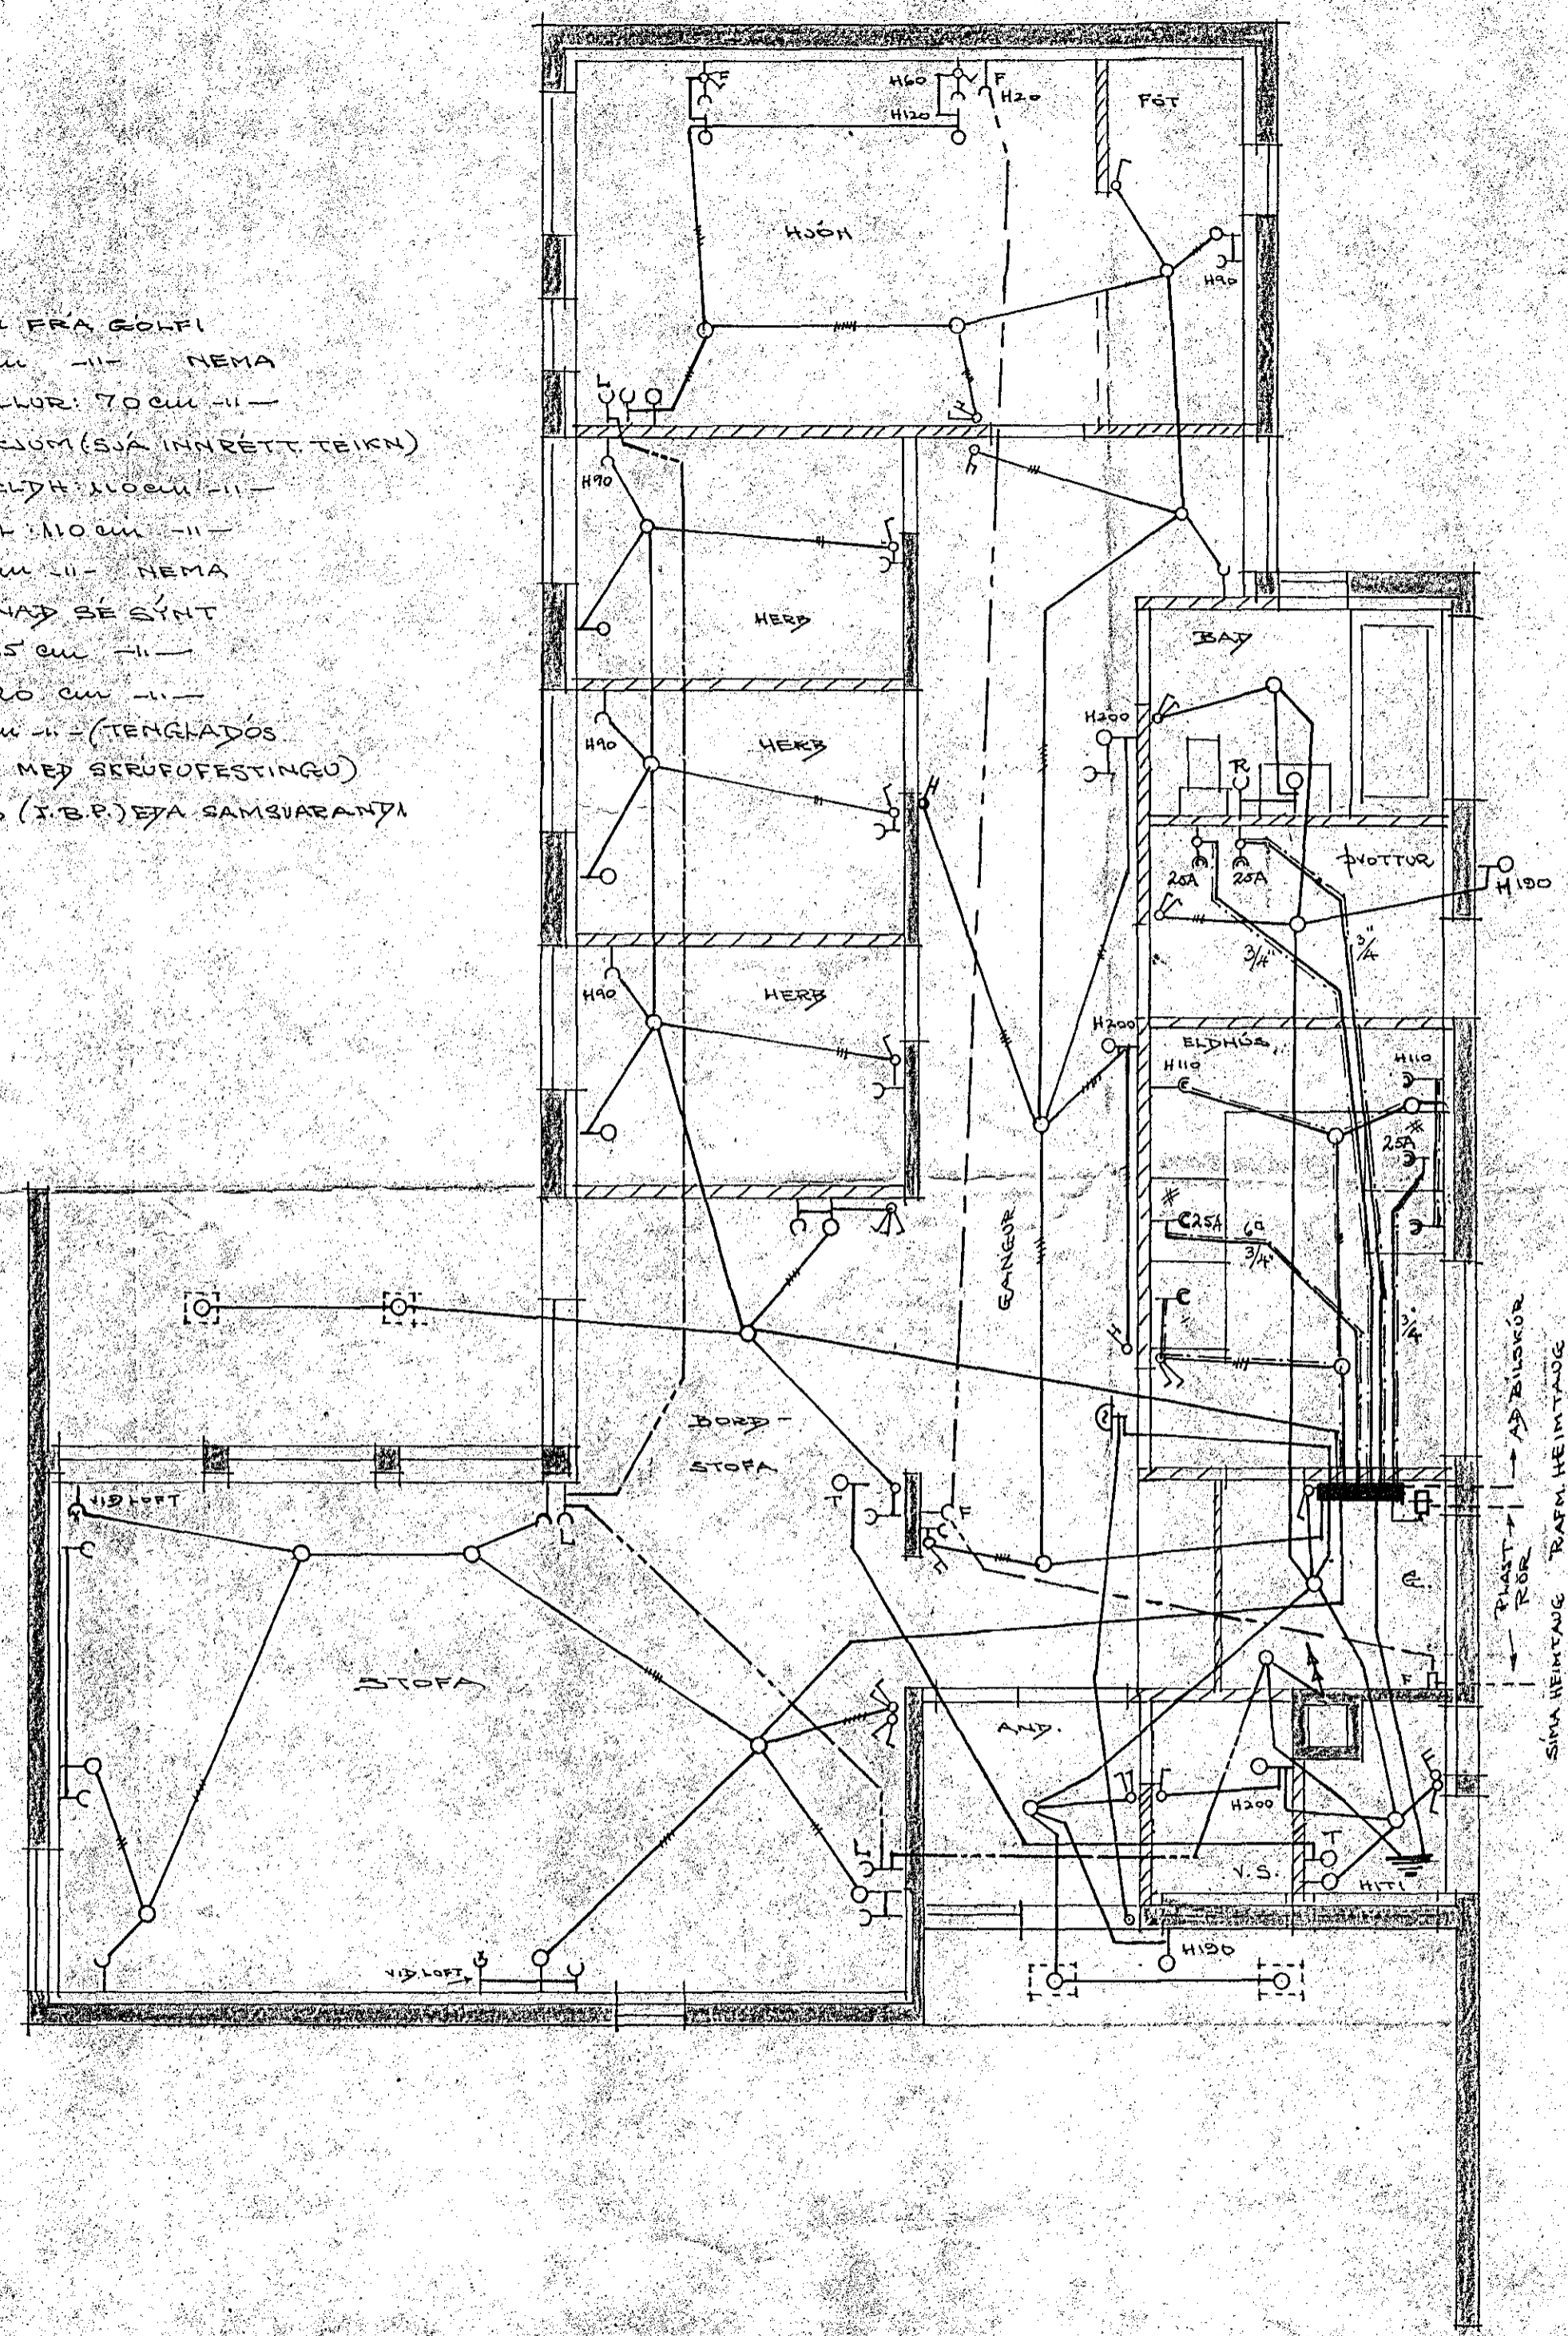

Þrúðvangur 9

1180

HÚSNEDISMÁLASTOFNUN RÍKISINS		
GRUNNMÝND-SNEIÐING	EIMBLISHÓS	
RAFLÖGN	VERK	
	1100	
	M: 1:30-1:100	
	BMA 10/1	
MÁI 1969	<i>[Signature]</i>	460-1