

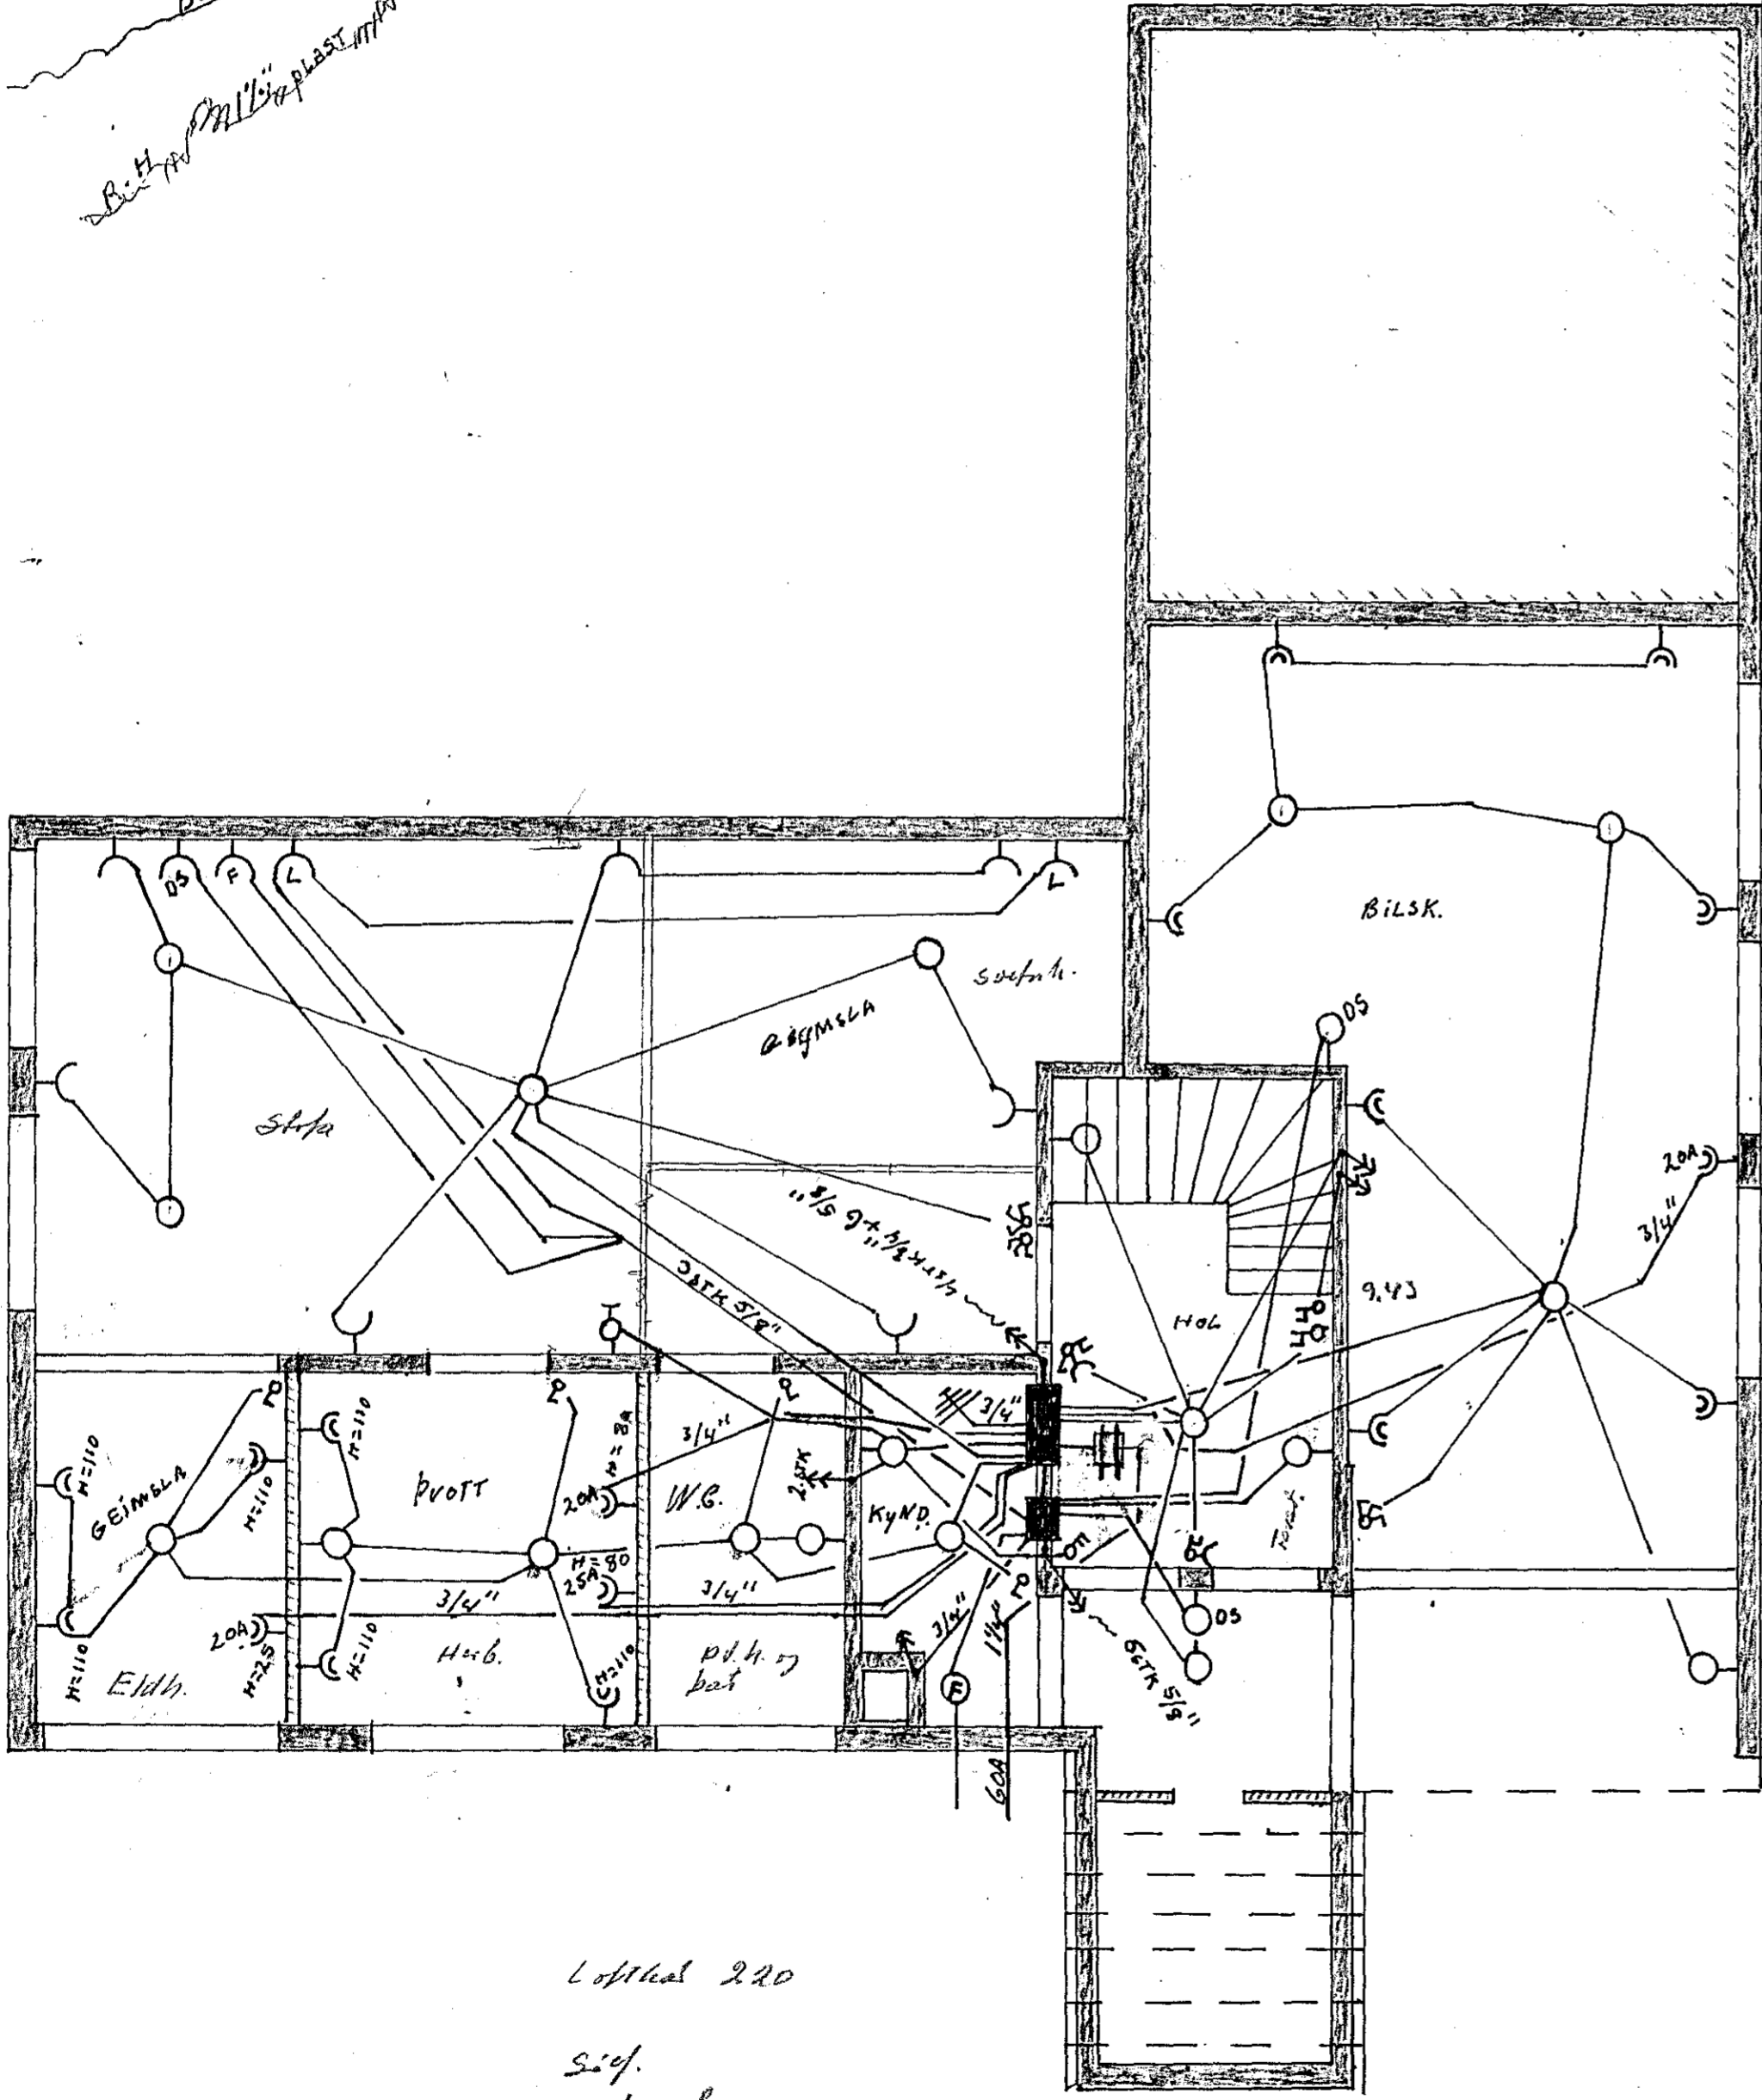


Inntök samþykkt 9.12. 1971  
 L.h. RAÞVEITU HAFNARFJÁRDAR  
 Veitgjafi  
*Rafveitun*

HJED TENLA D.S F OG L DÖSA 3E  
 2.5E. NEMA AMMAR SE PETID  
 Í BILSKUR-110cm

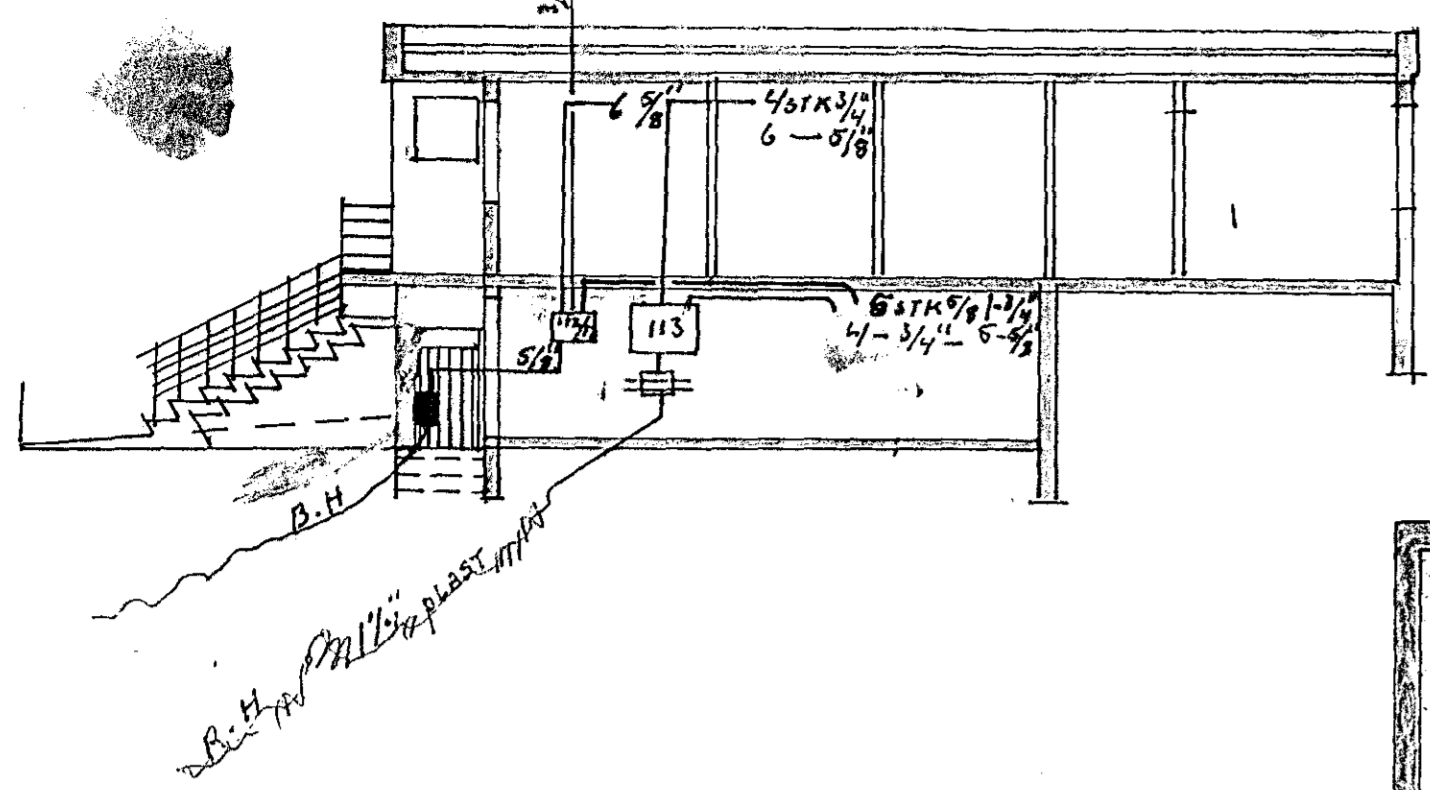

Lofthel 220  
 Sáf.  
 Rannsókn  
 Plan  
 Slapp  
 1/4" Framþróun  
 2/20cm þróun

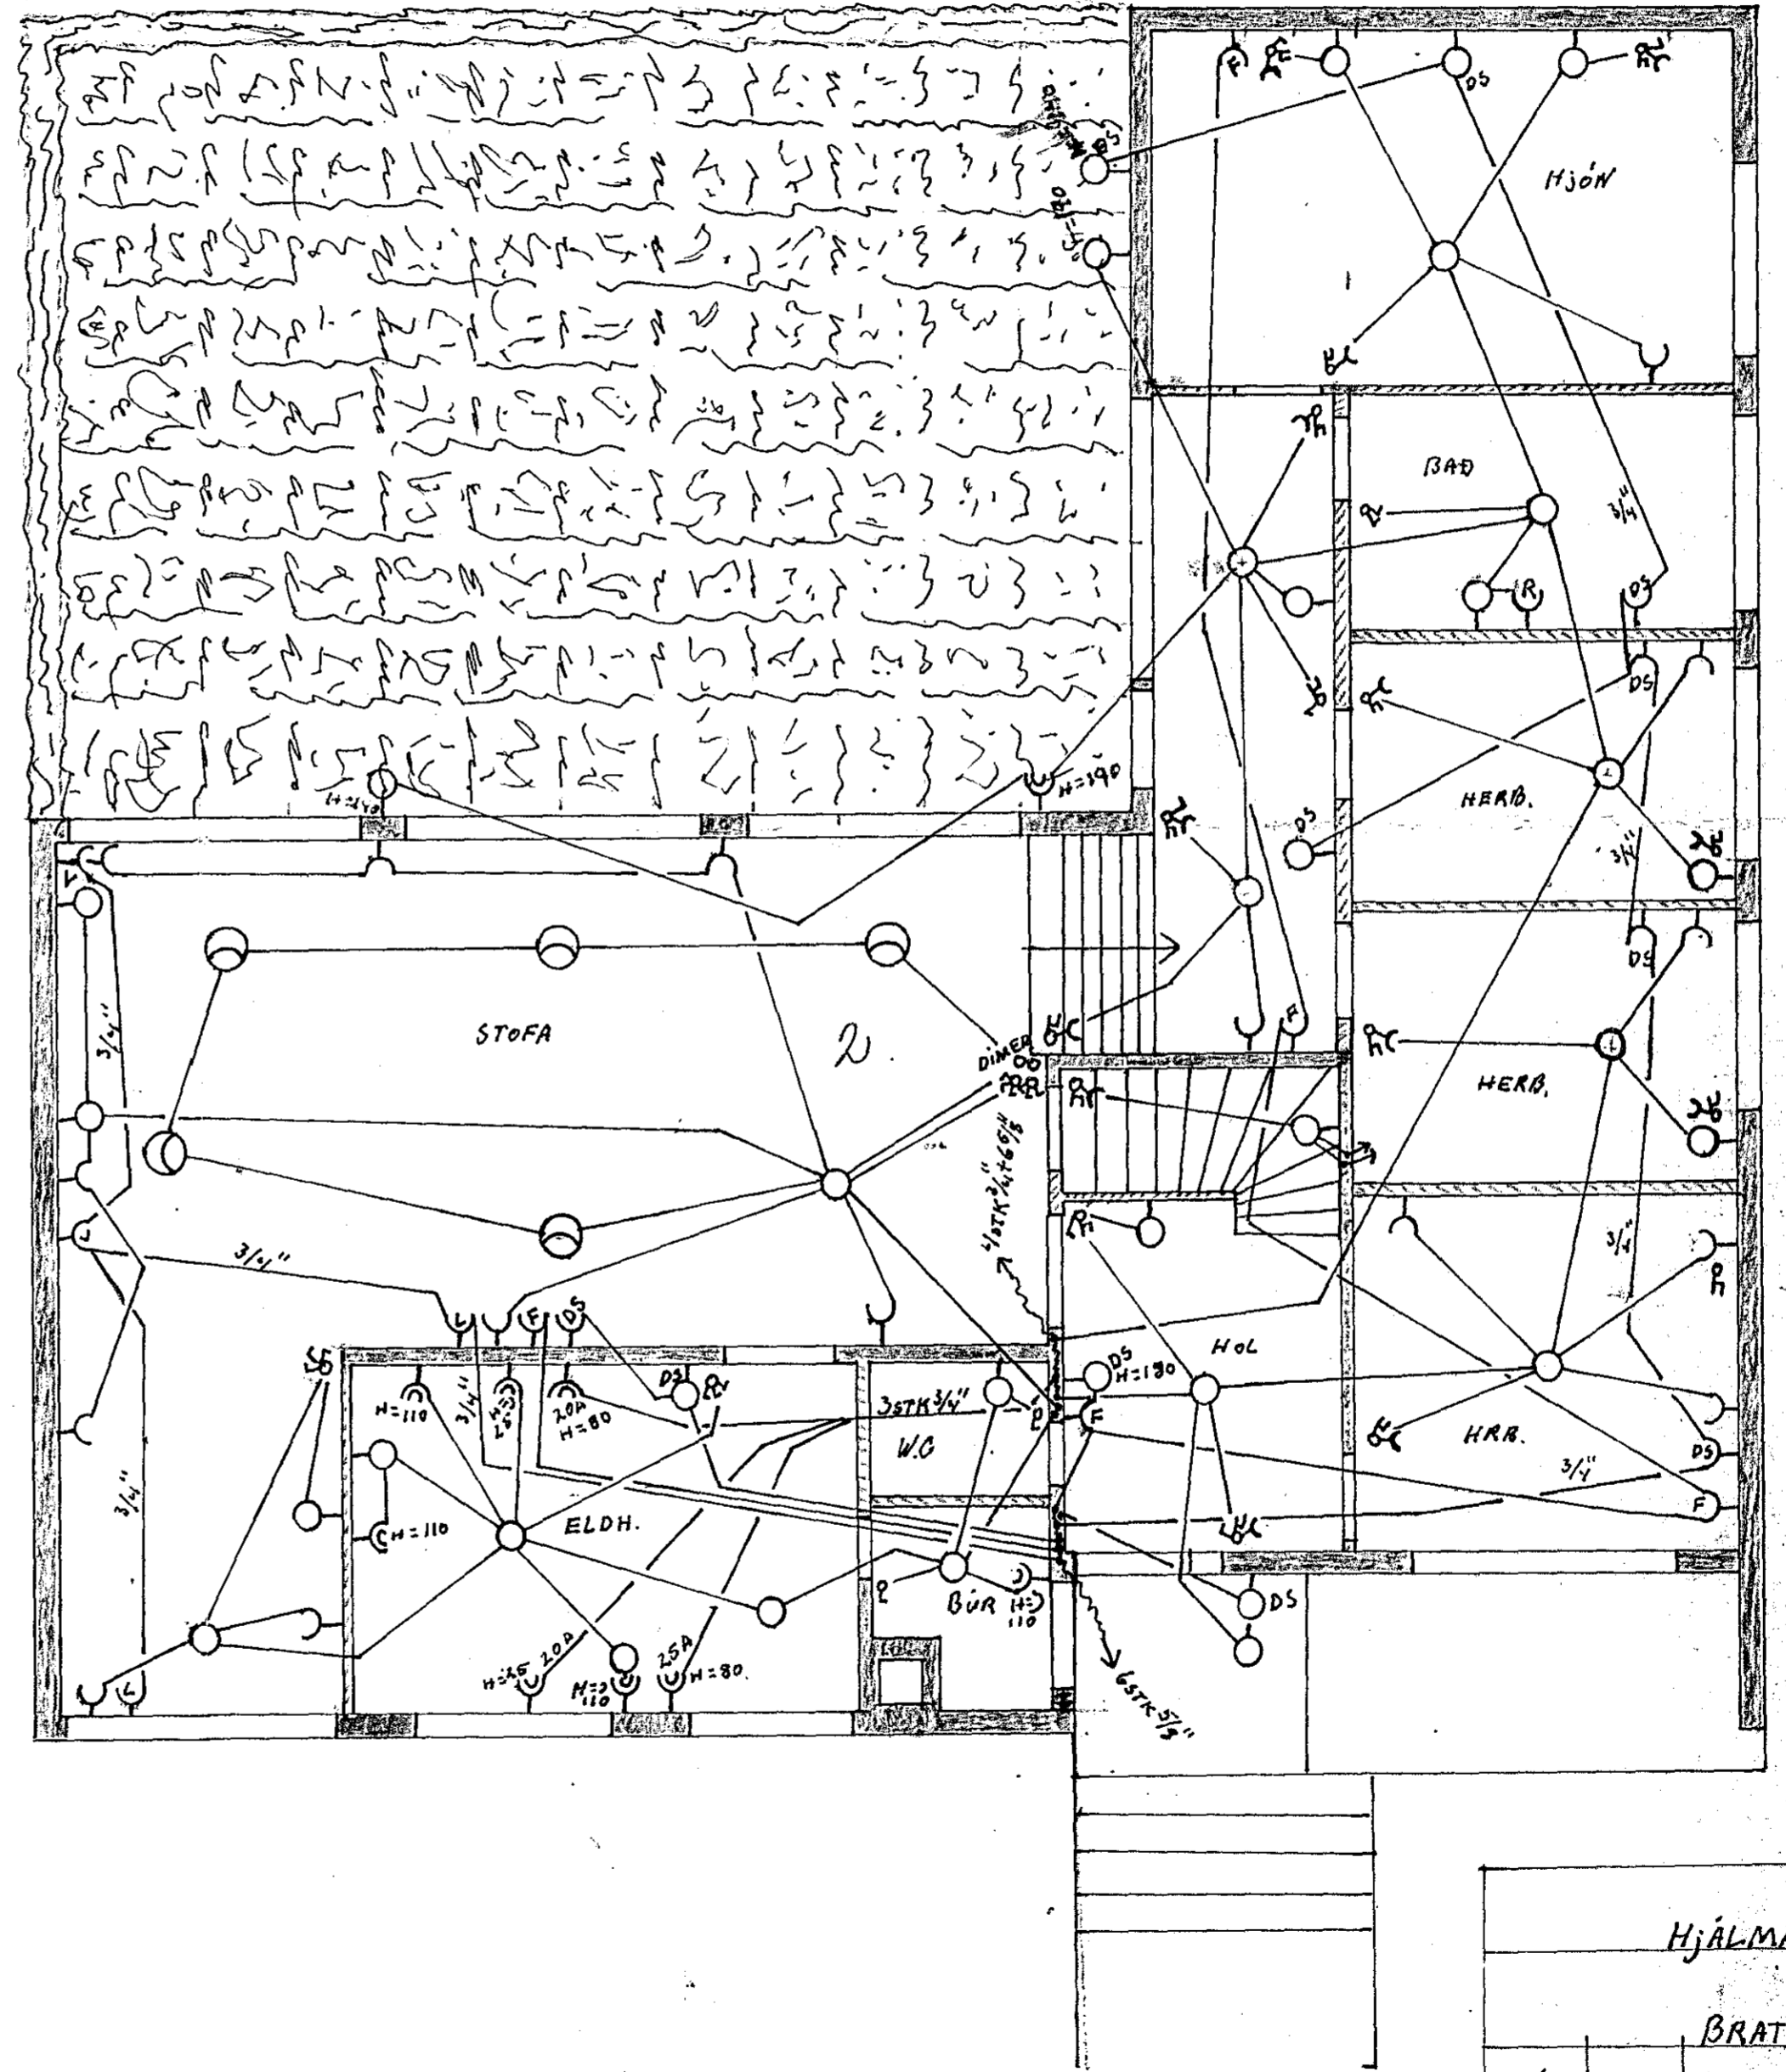

HJALMAR BALDURSSON	
BRATTAKINN NR.18	
MÁL	1:50
DAGS.	OKT 1969
RAFLÖGN OG SÍMI	

1230