


HJALLABRAUT

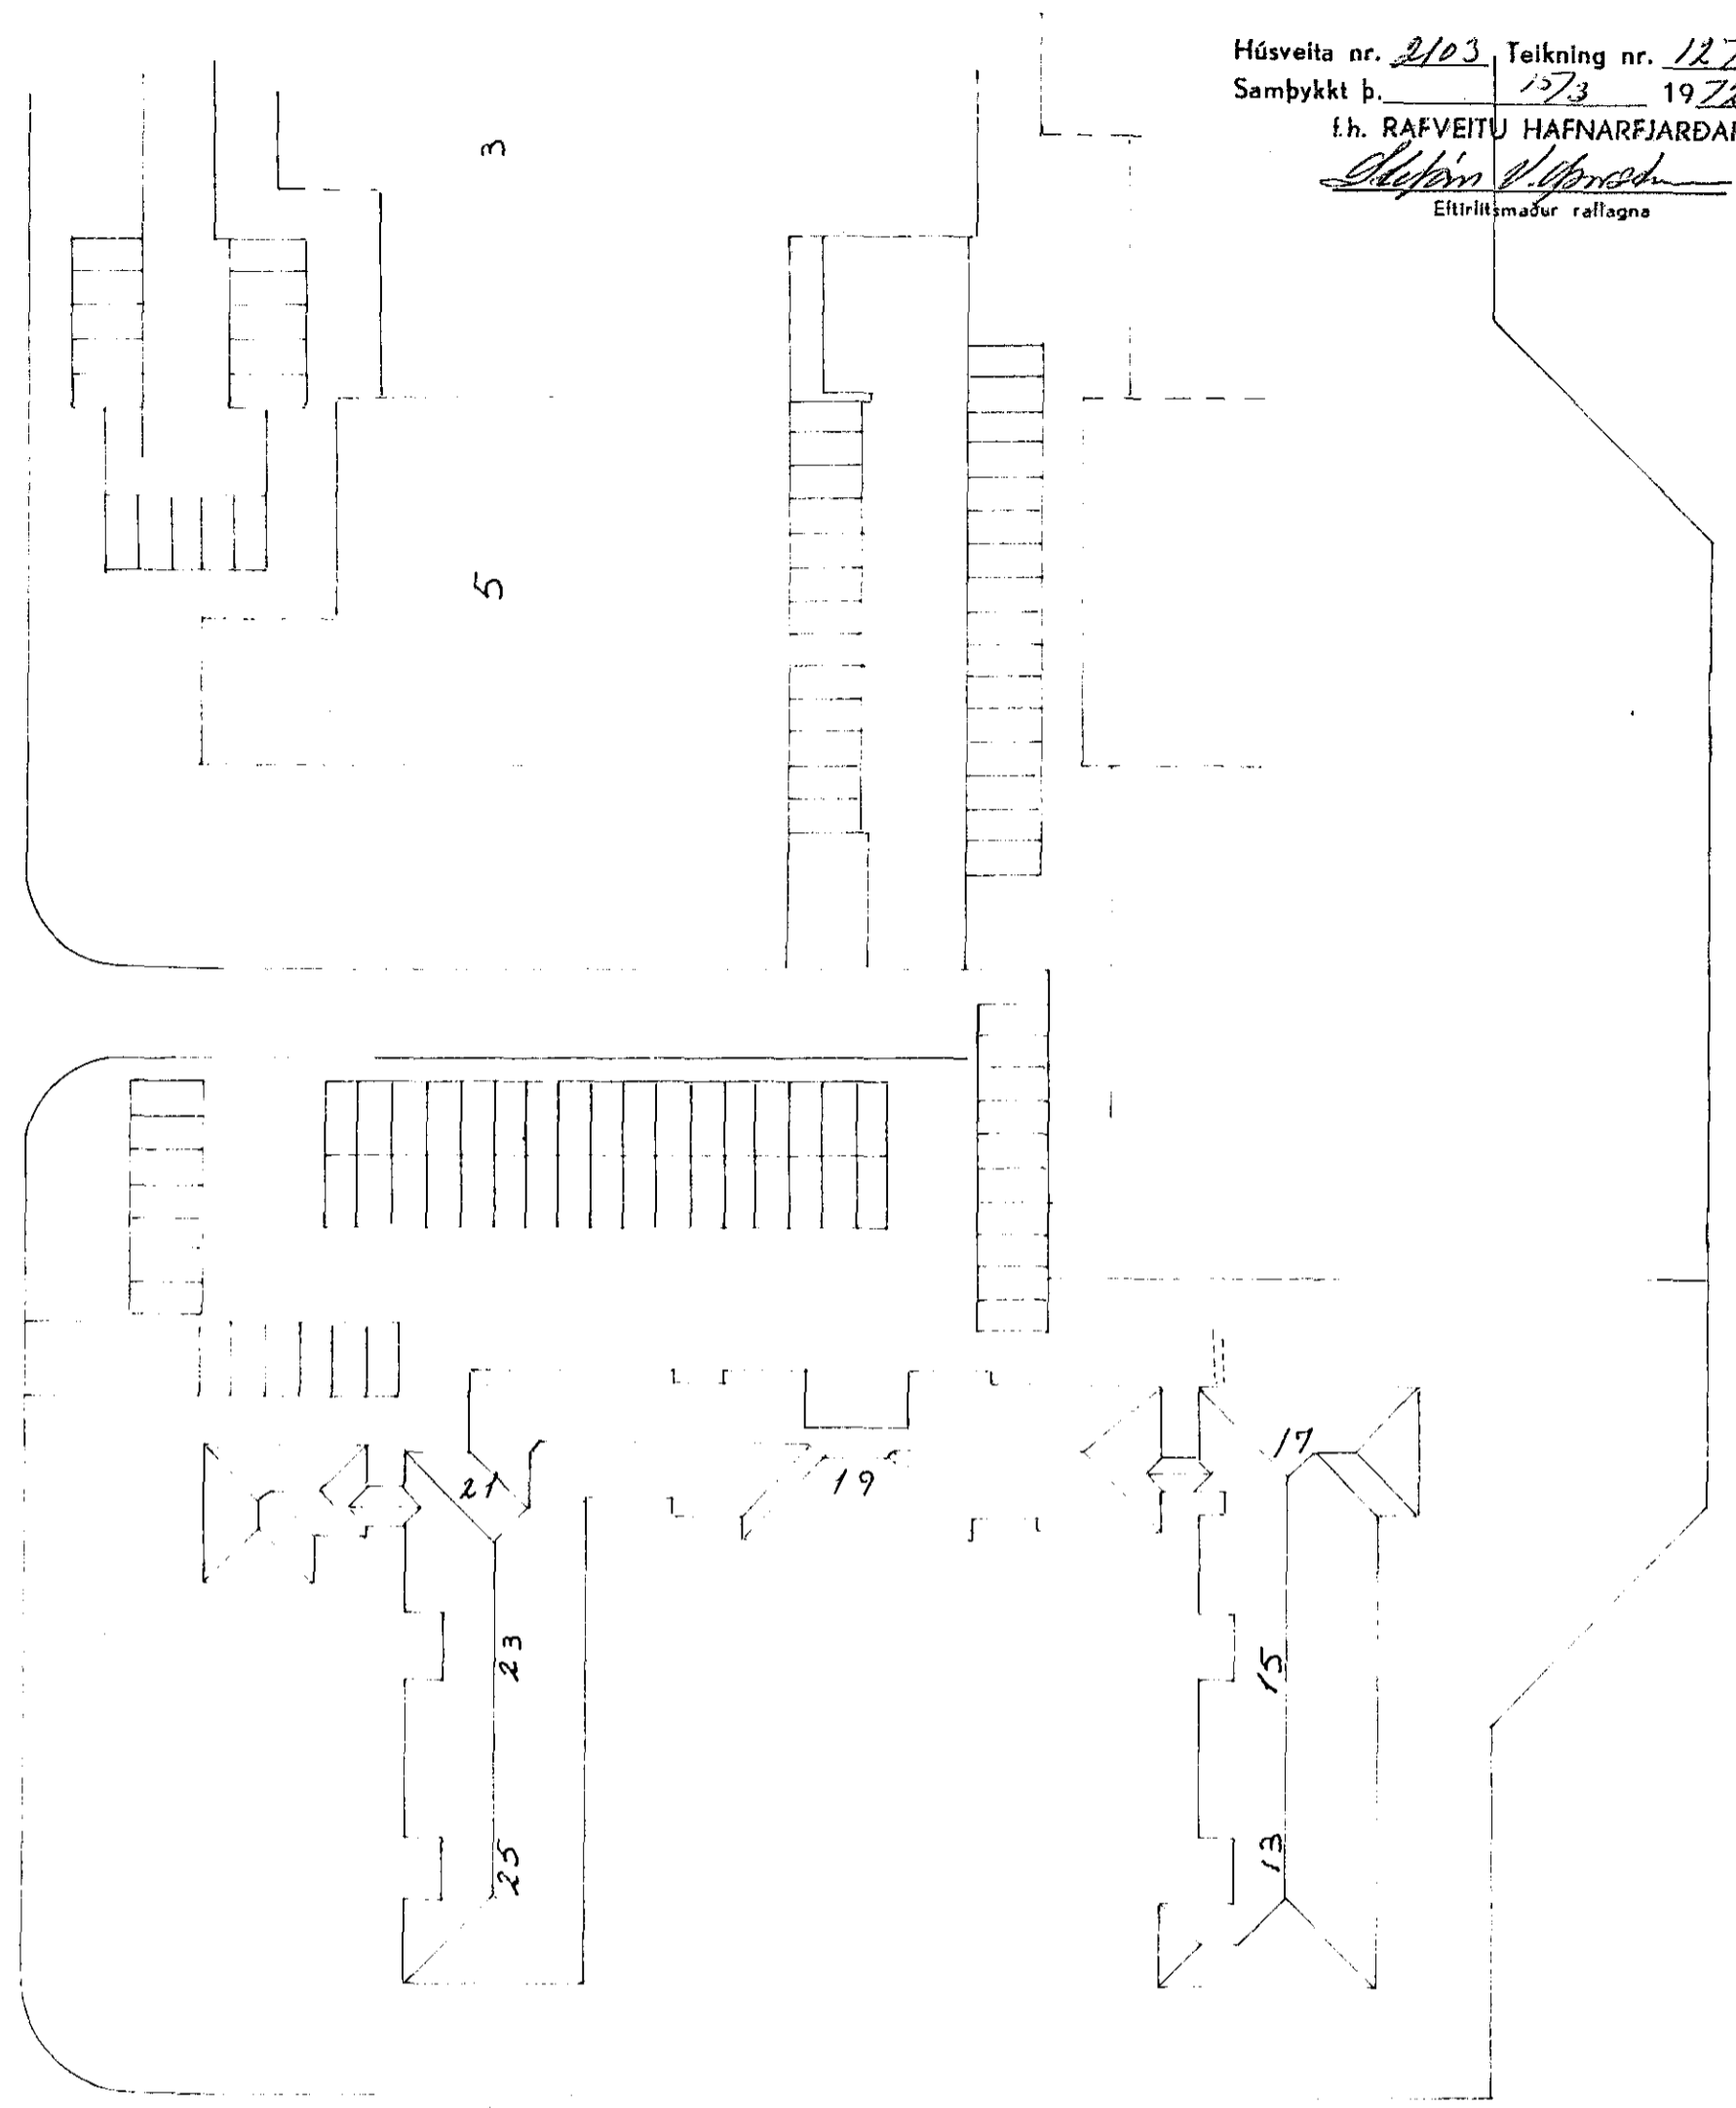

AFSTÖÐUNARÞUNG 1:500

MIDVANGUR

1277

töflutenging engin mál.

Hjallabraut 13. Raflögn	teikn no 3 af 3
	mál 1:50
	dags 30.12.71
<i>Ólafur W. Ólafsson</i>	