

H


V

Járnbrú sökkli

3 x 160 A + 10

töflutenging, engin mál

HJALLABRAUT

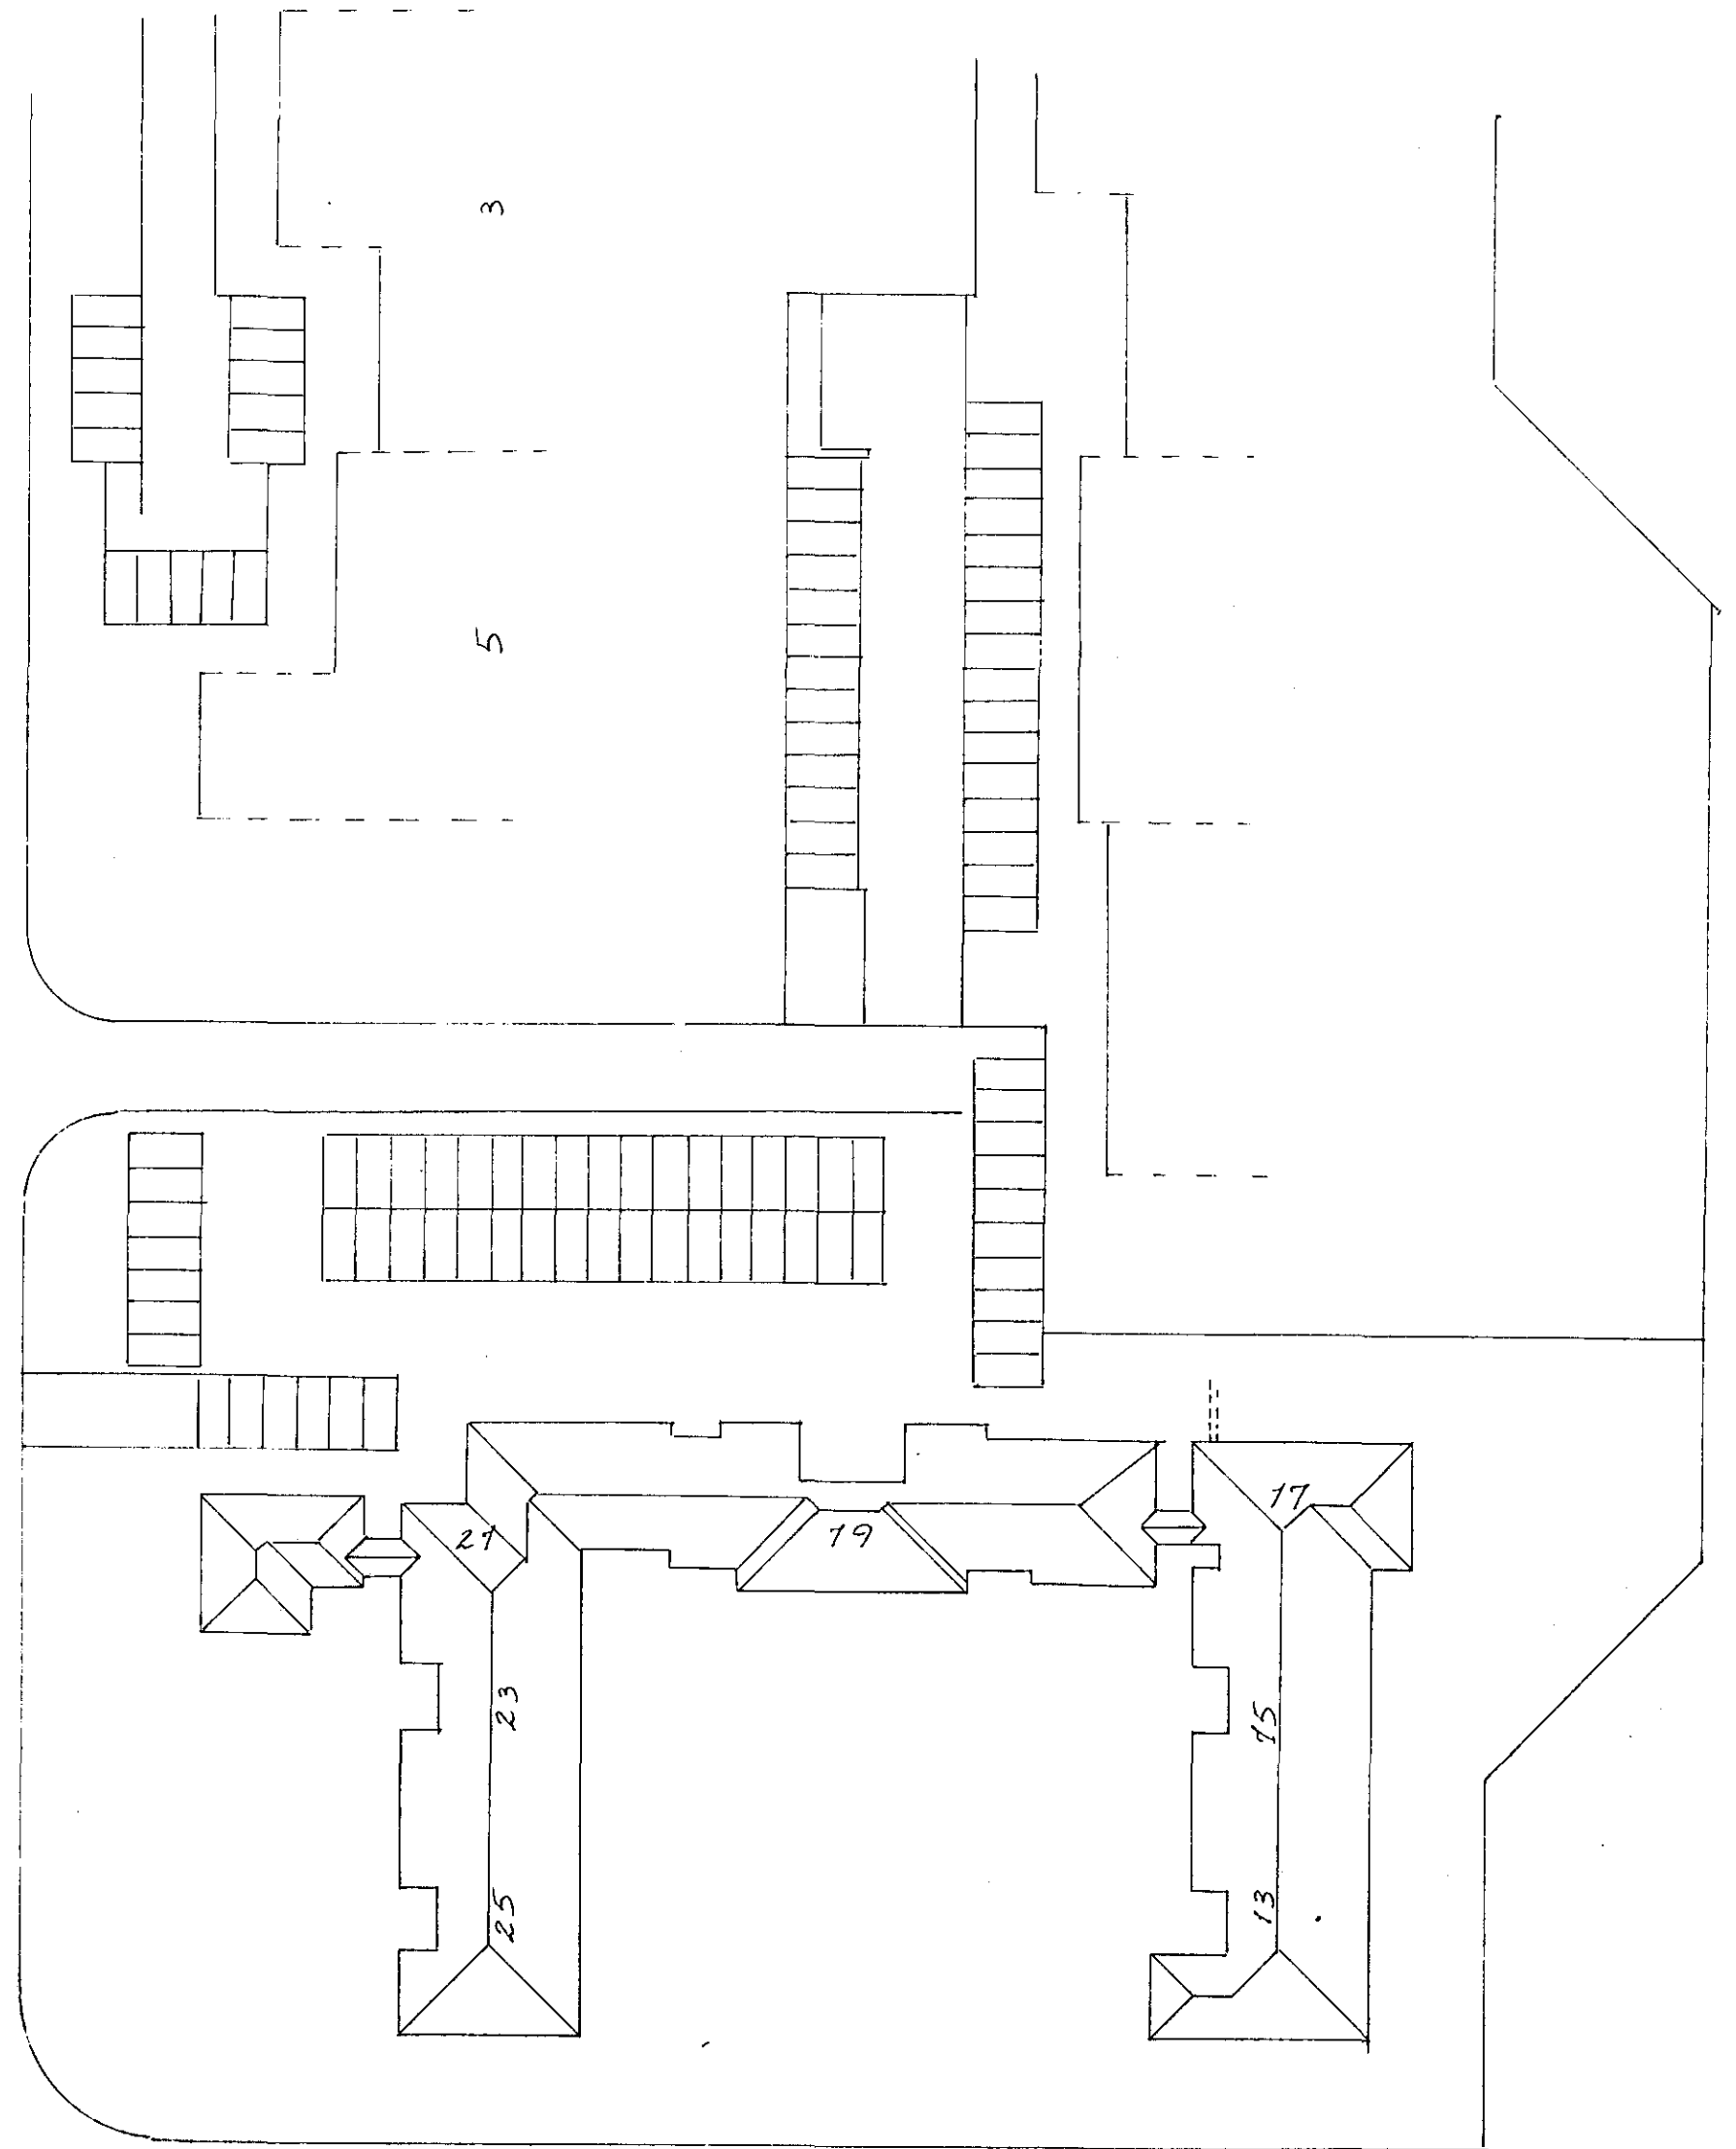

AFSTÖÐUMYND M 1:500

MÍÐVANGUR

Raflögn		Teikn no. 4a/4
Hjallabraut 17,		Mál: 1:500
		dogs: 5.7.71
		breytt:
Rudolf S. Jónsson		