


Húsvella nr. 2094 Teikning nr. 1268
 Samþykkt þ. 13 1971
 E.Þ. RÁFVÉITU HAFNAR-JAÐAR
Jóhann Einarsson
 Elvirknimáður rannsókn

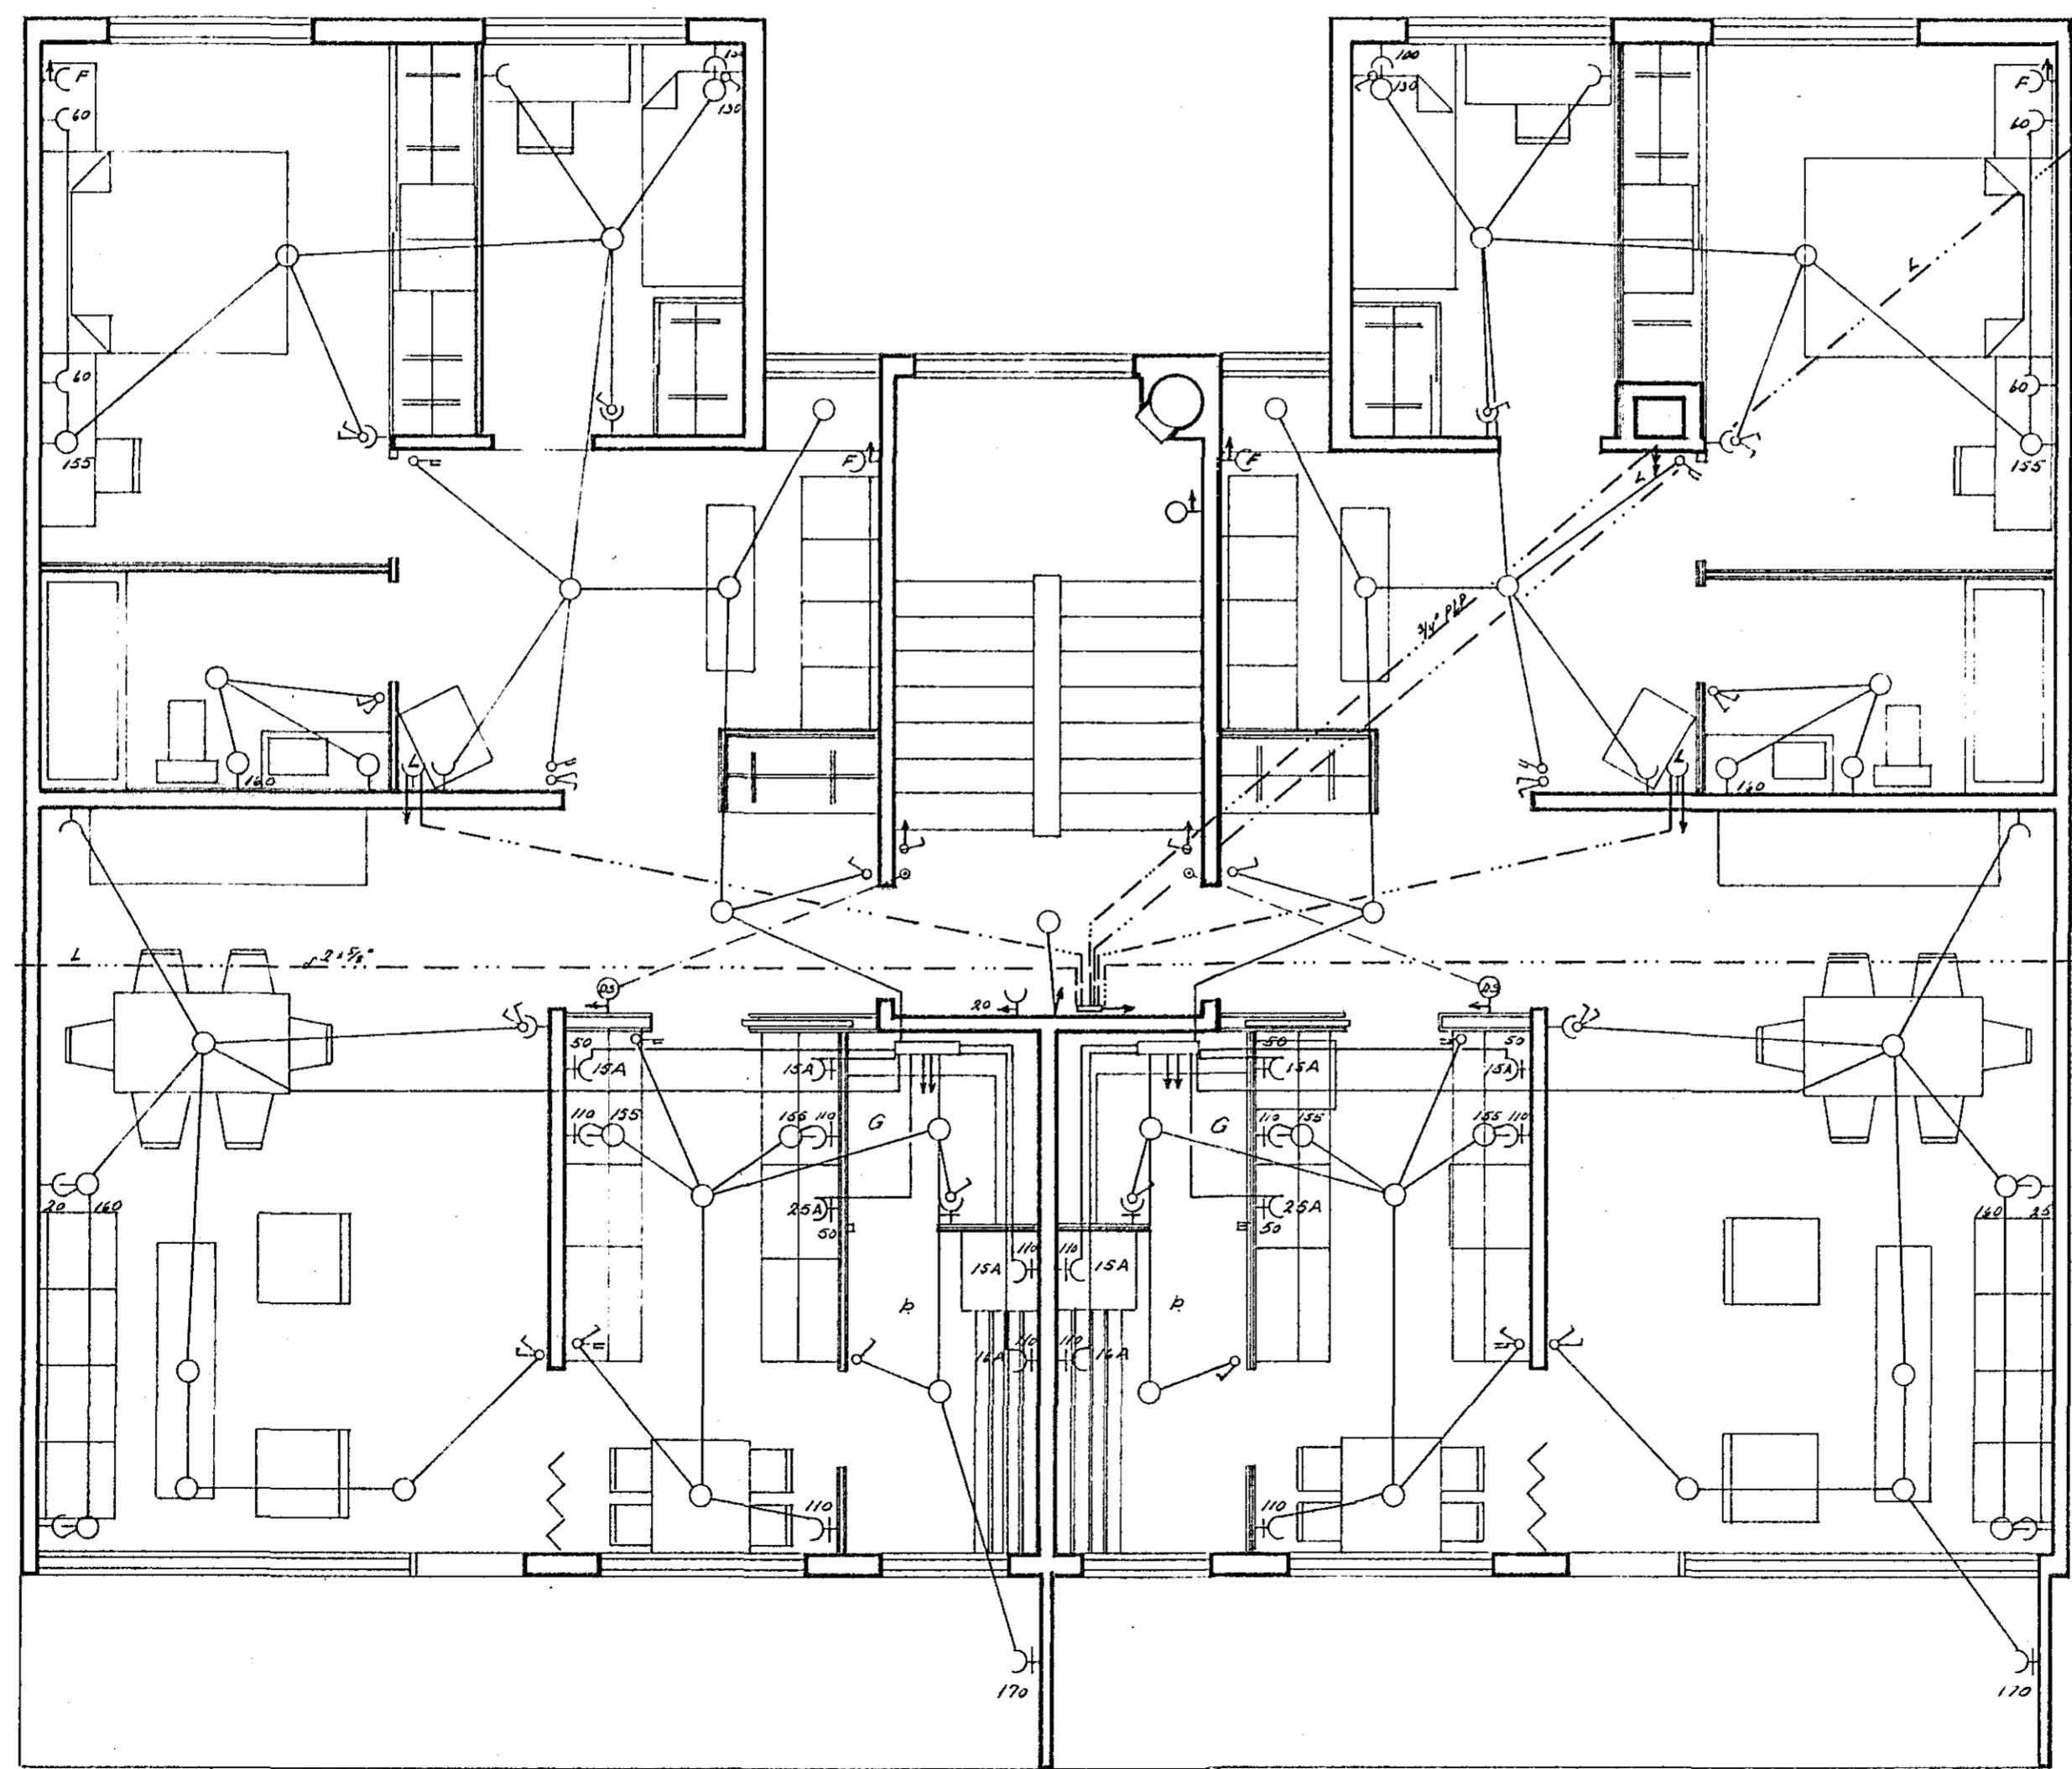

	DAGS	NAFN	HJALLABRAUT NR. 23 RAFLAGNATEIKNING	KV
FRDR.	má'71	S.V.Þ.		1:50
TEIKN	"	"		
III.HÆÐ			<i>Stefán Þorsteinsson</i>	SÍMI 52136