




Inntök samþykkt 29.7. 1971
 Í. h. RAFVEITU HAFNARFIJARÐAR
 Verksjóri: *Ólafur Arnþórsson*

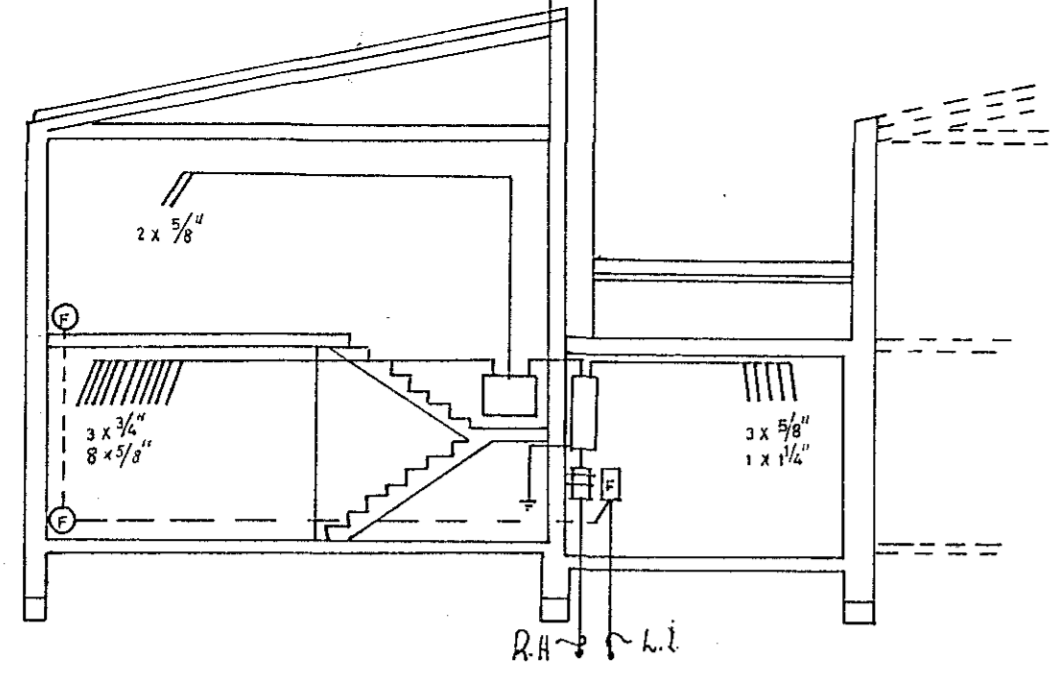

MÍÐVANGUR

123 125 127 129 131 133

MÍÐVANGUR

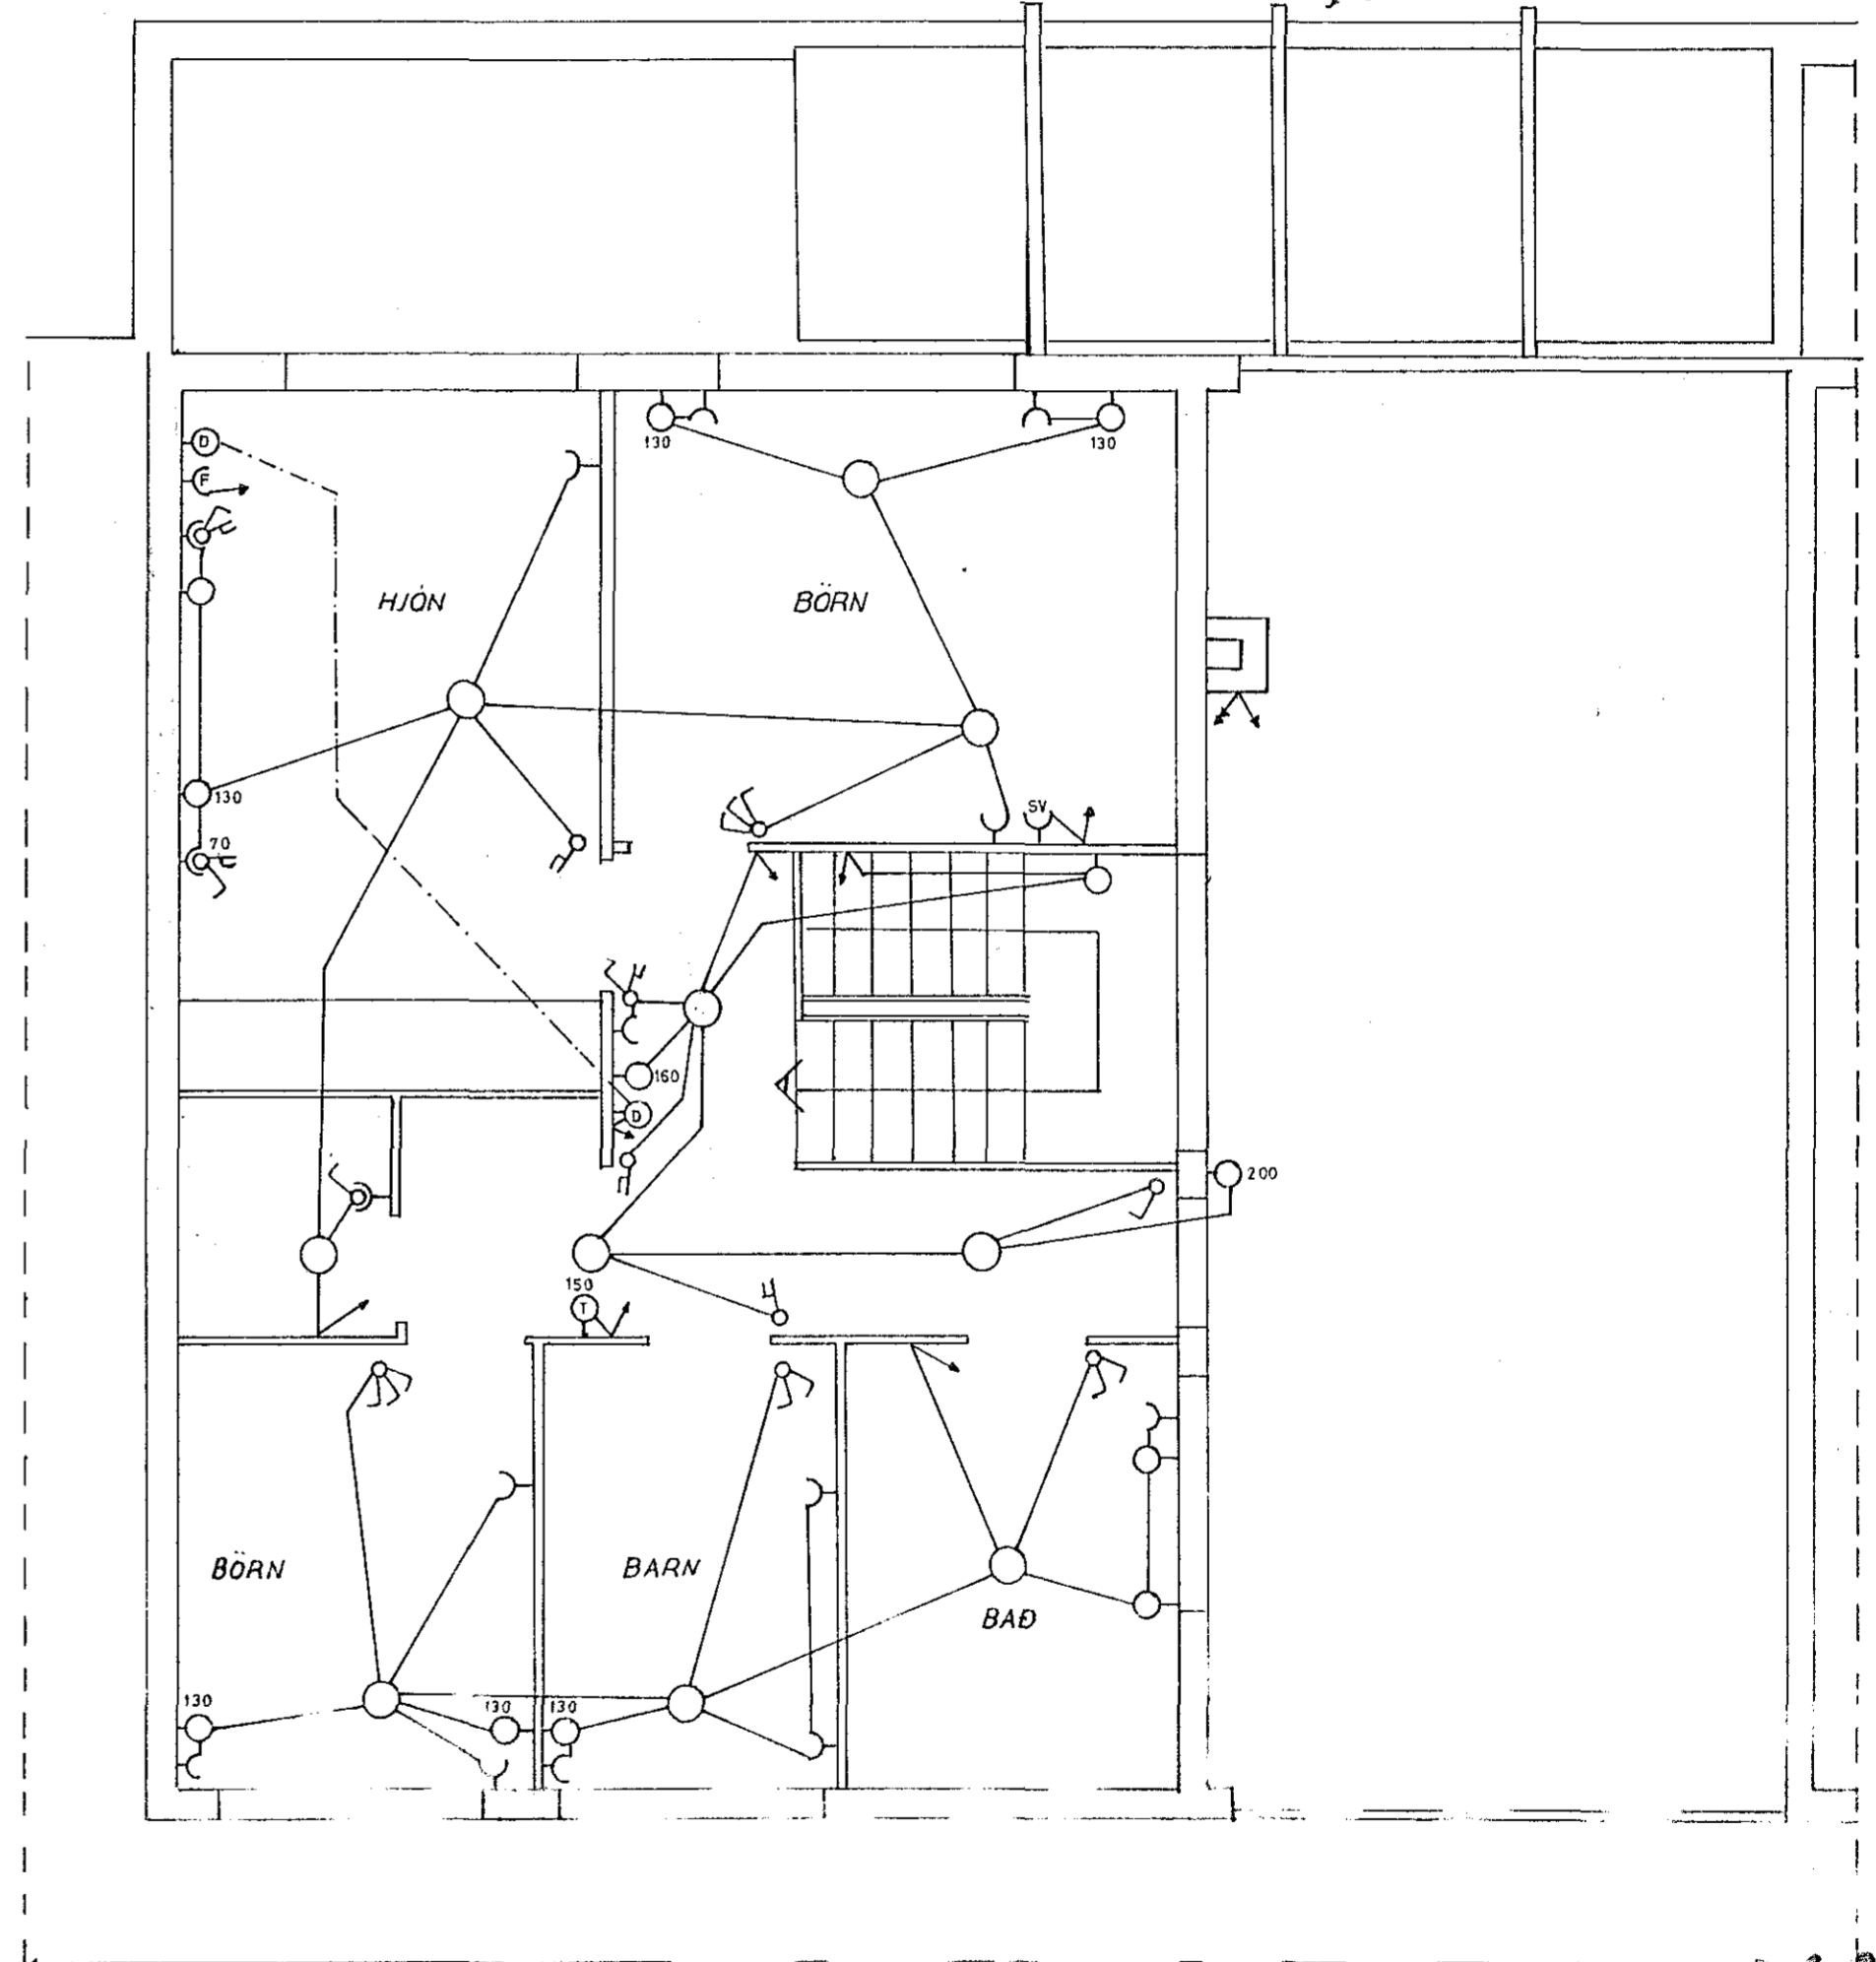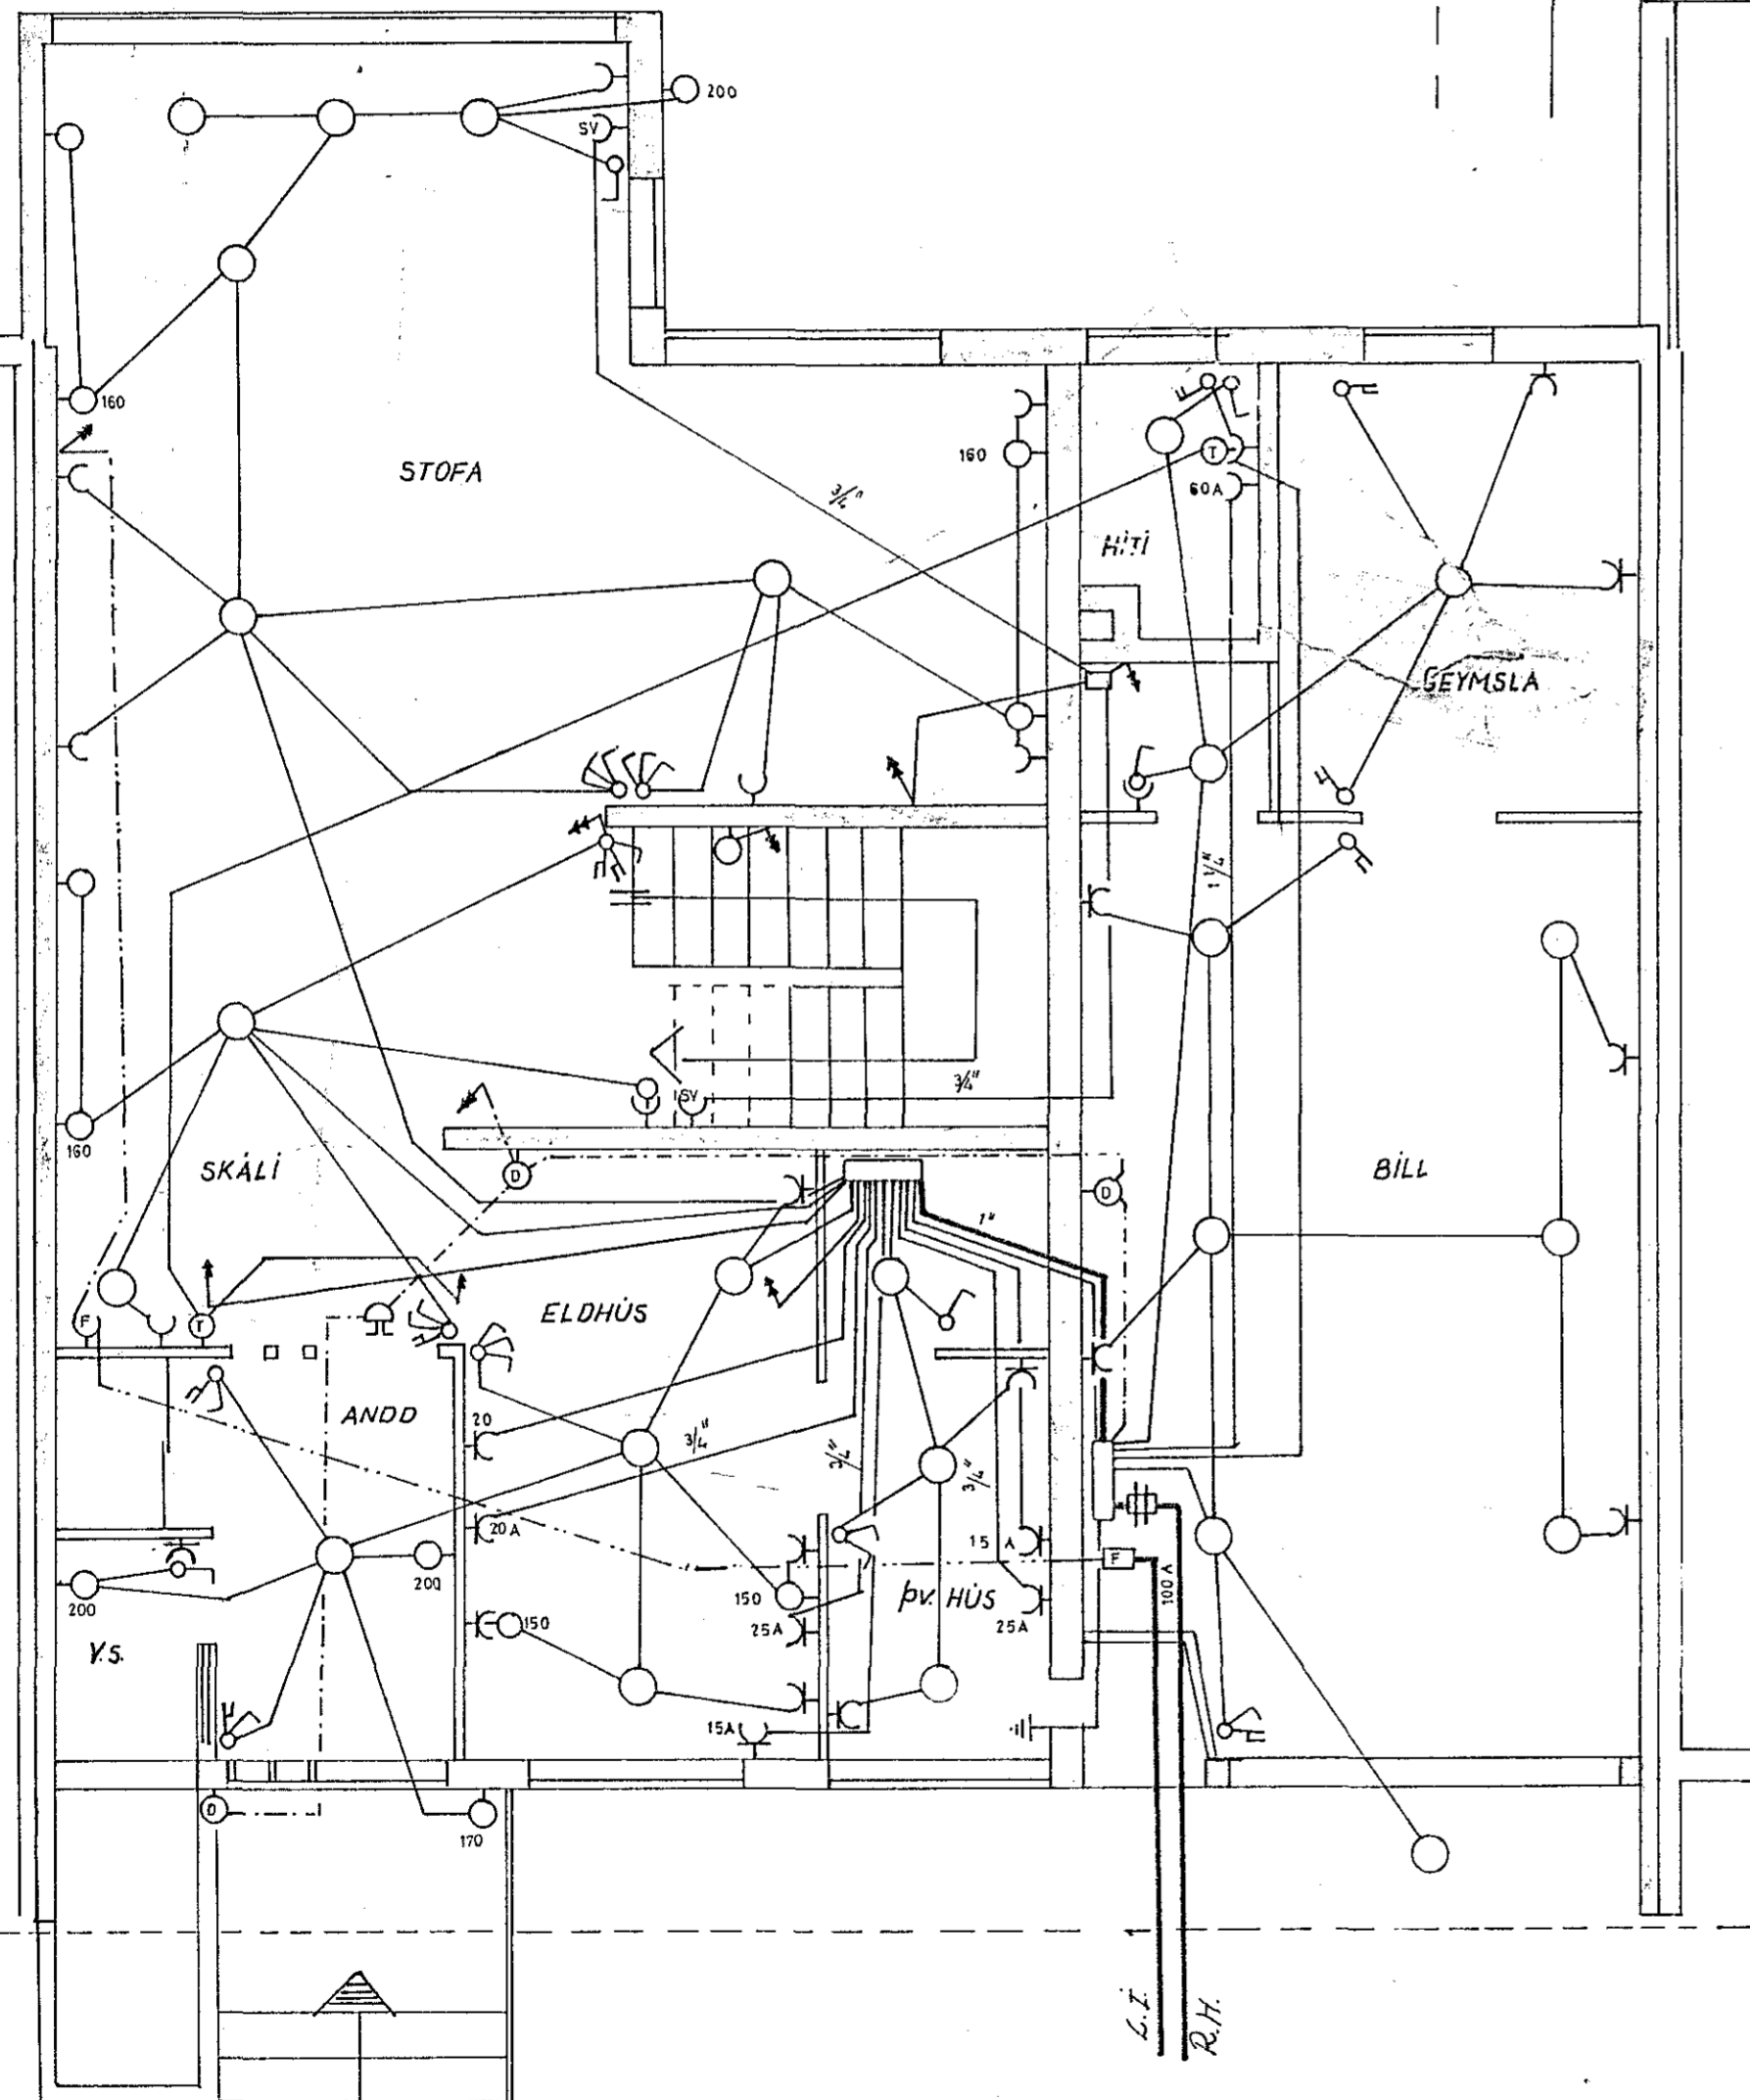

12/71				
Dr. Arnþórsson		Breitt:	Teikn	GA
Ólafur Arnþórsson				
Erluhraunig				
Sim. 50887				
				001/70
				Nr.

RAFLAGNATEIKNING.

MÍÐVANGUR NR.129

1262