


YFIRLITSMYND - NR. 6 ~

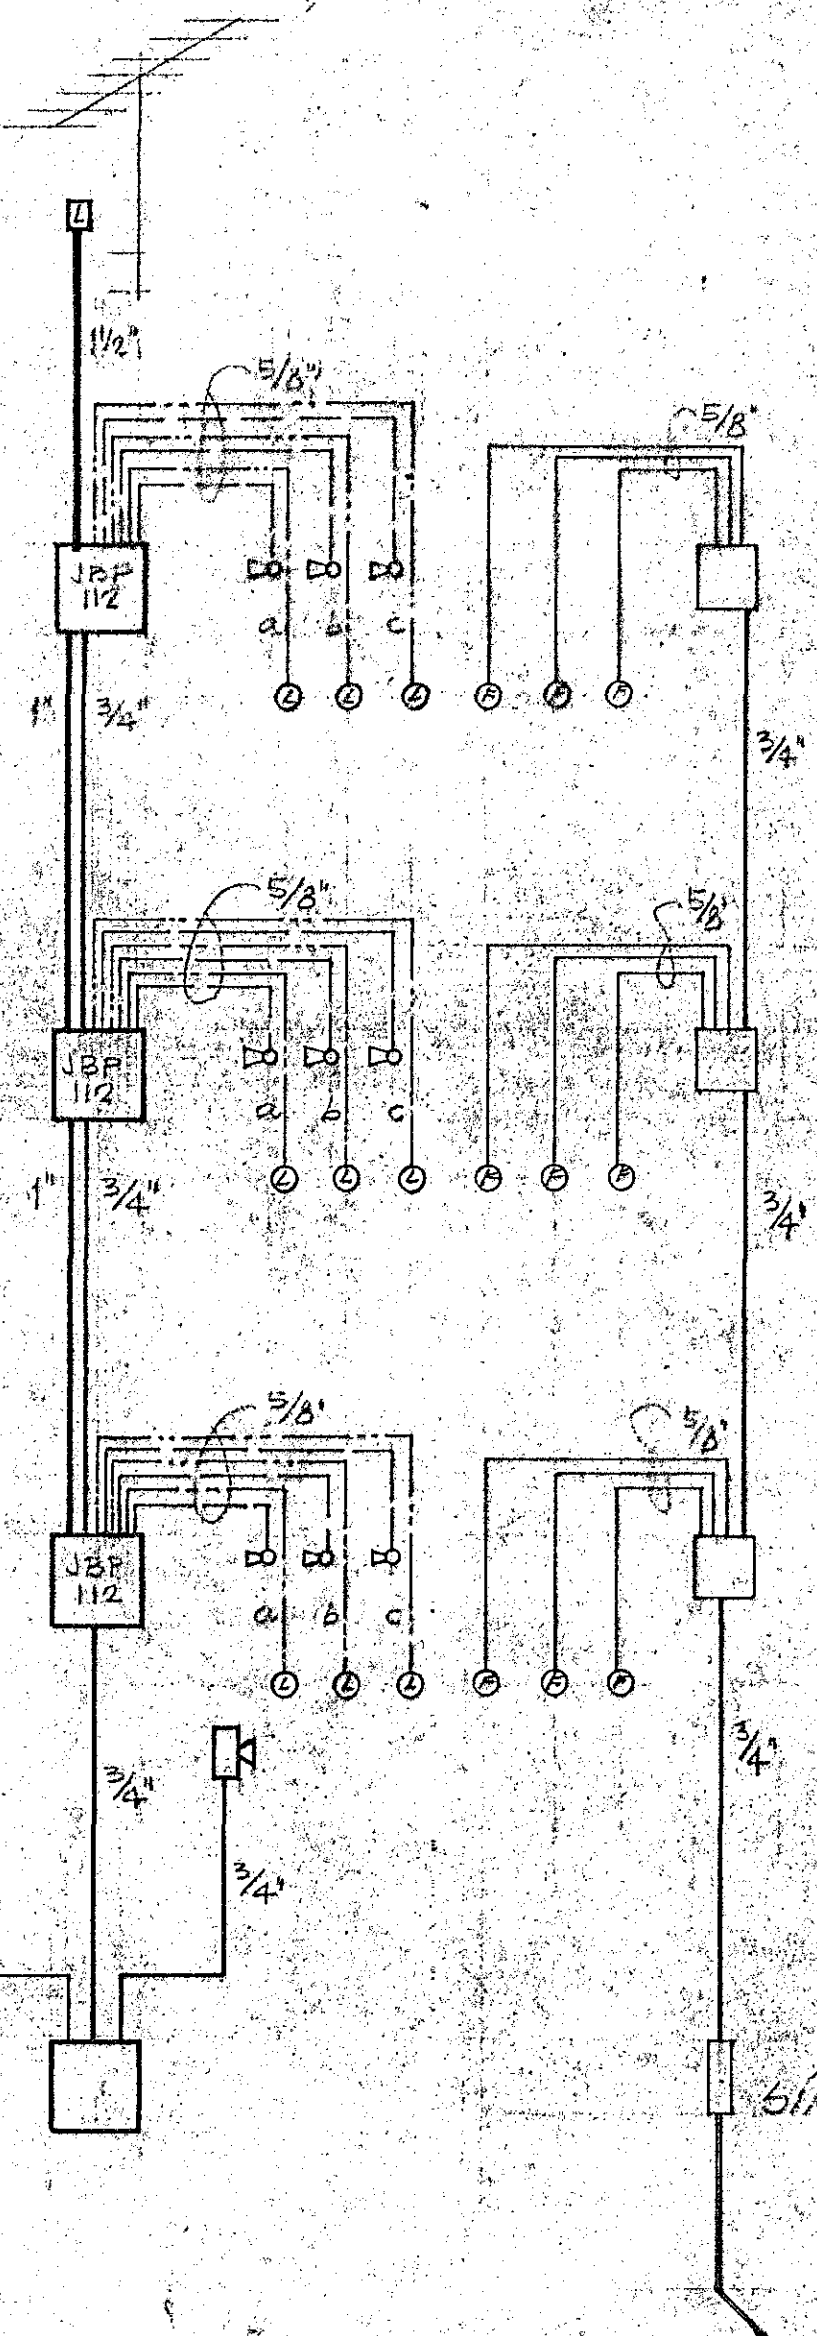

~ NR 4 ~

TEIKNISTOFA HAFNARFJABDAR S.S. 51466
 SUDURVANGUR 4-6, HAFNARFJABDAR
 RAFLAGNATEIKNING
 MKV =
 DAGS 1. SEPT. 1970
 TEIKN NR. 19-70-5
 TEIKNL. GR. REIKNGR. *Guðm. R. Guðmundsson*