
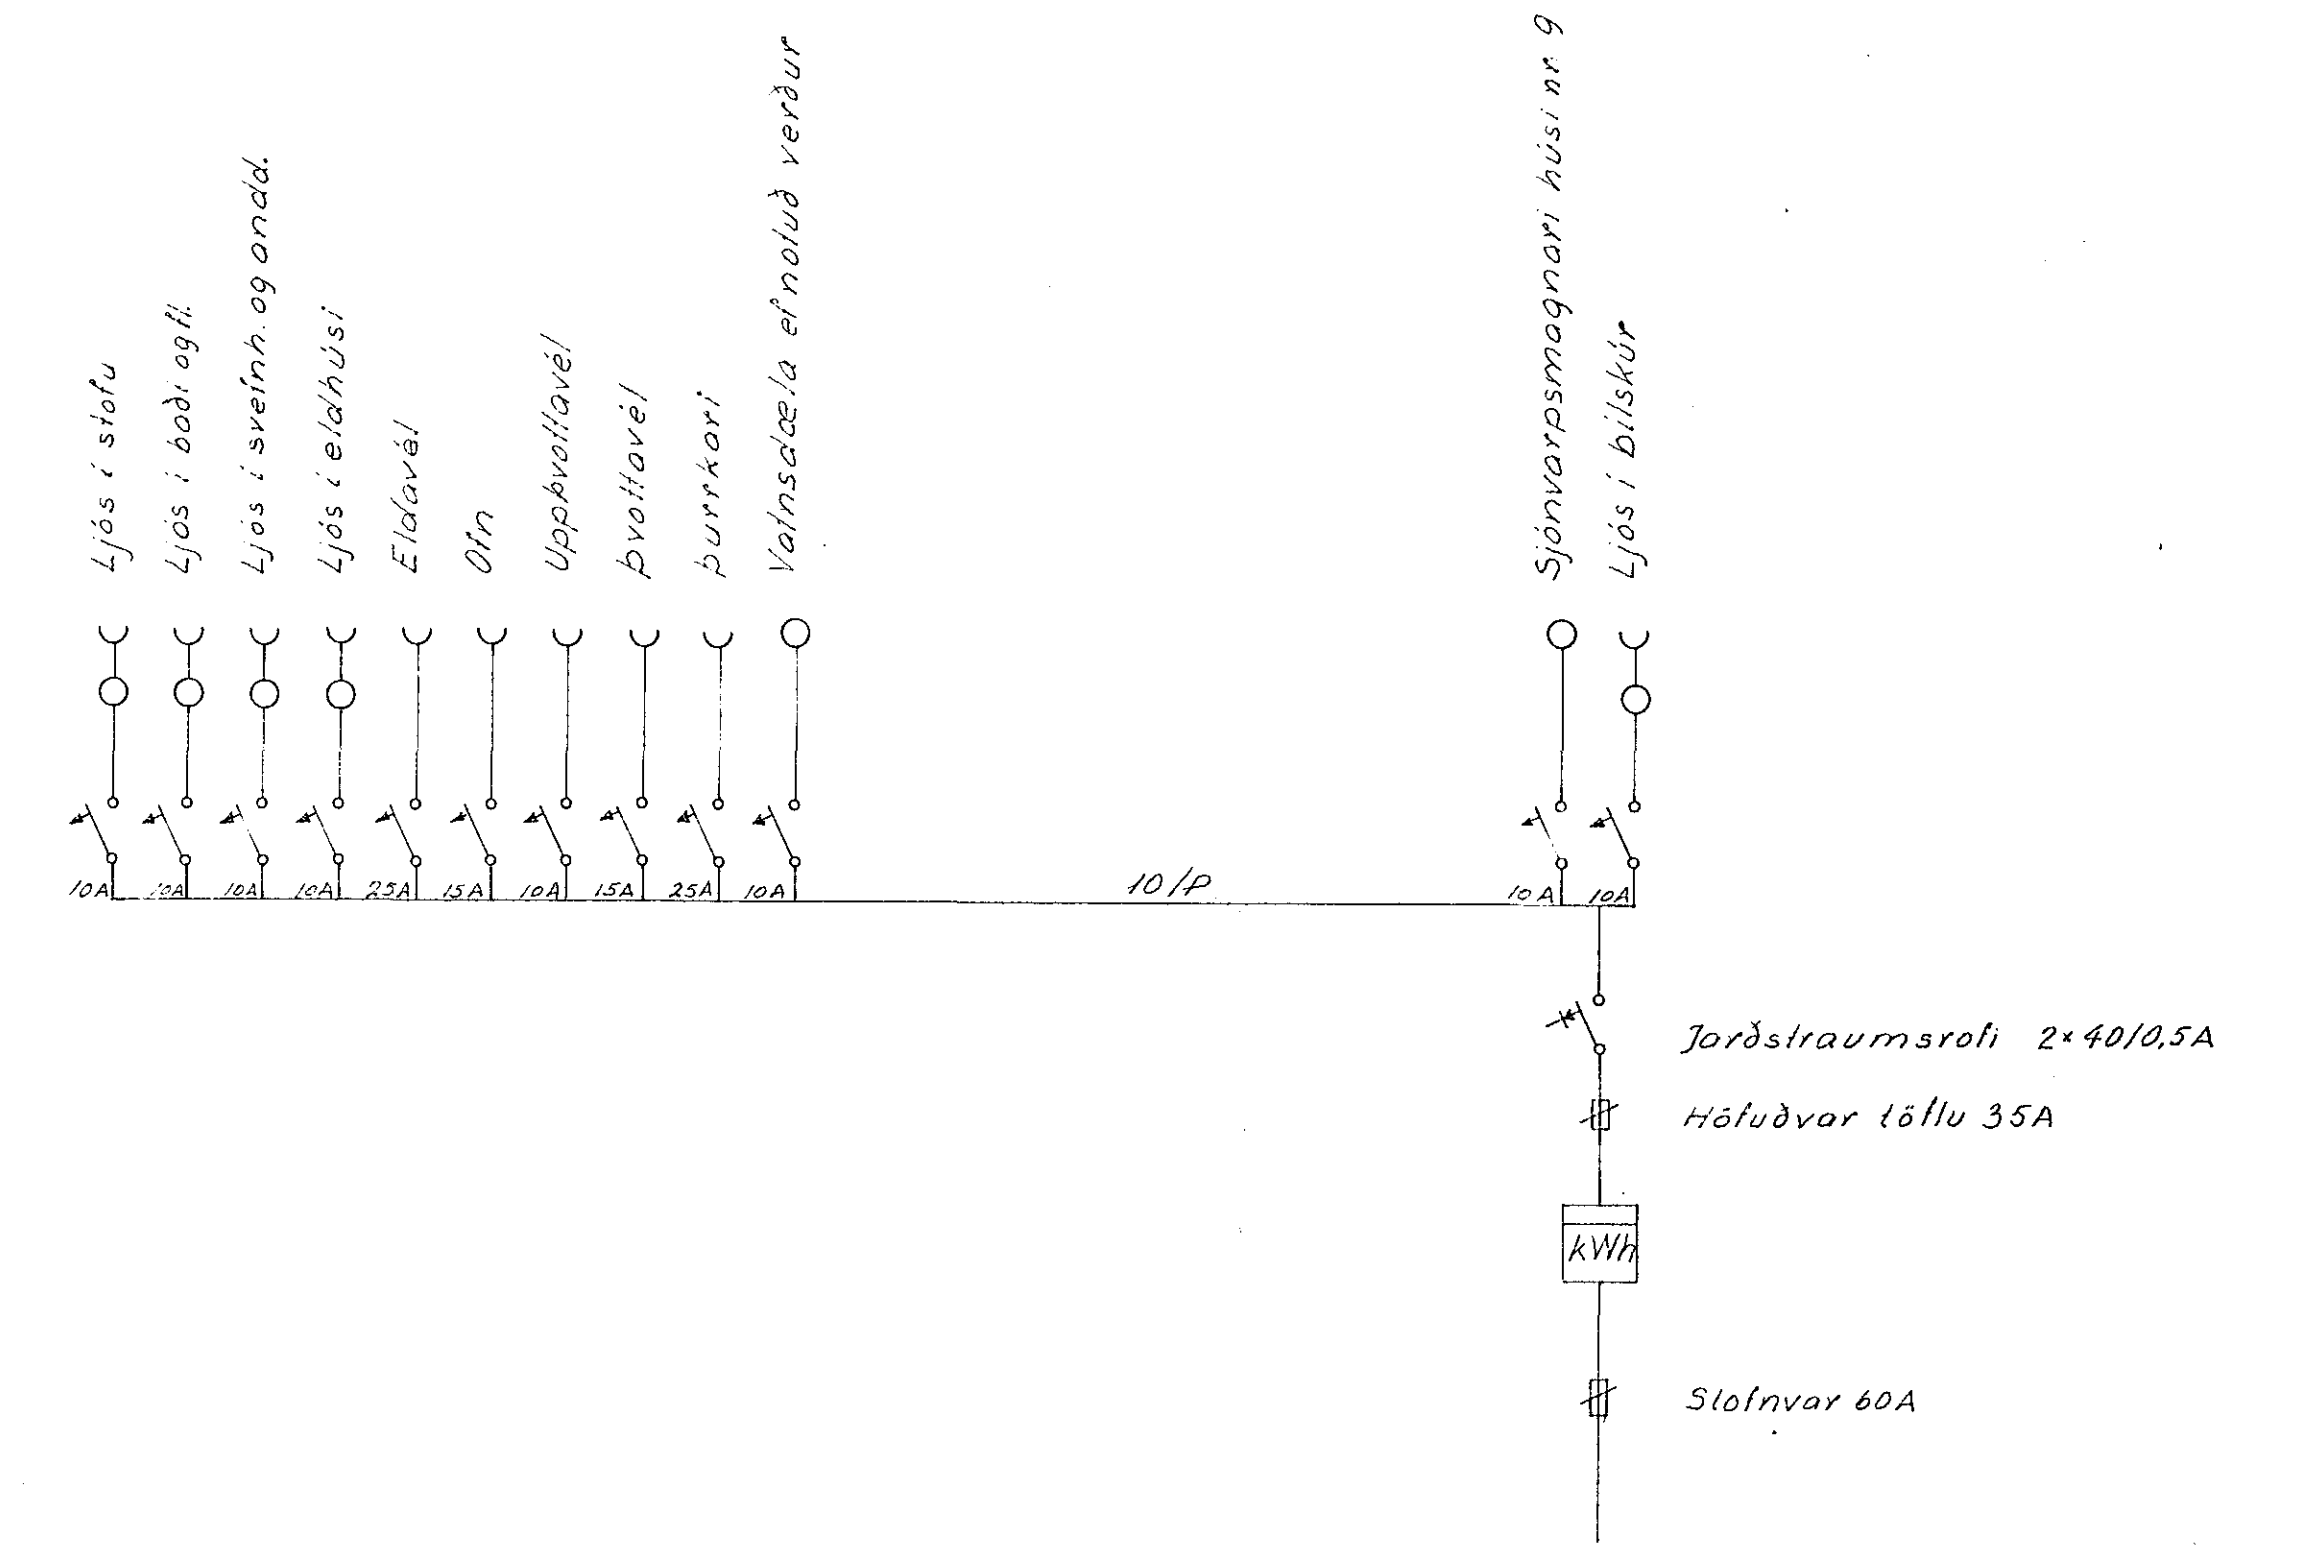
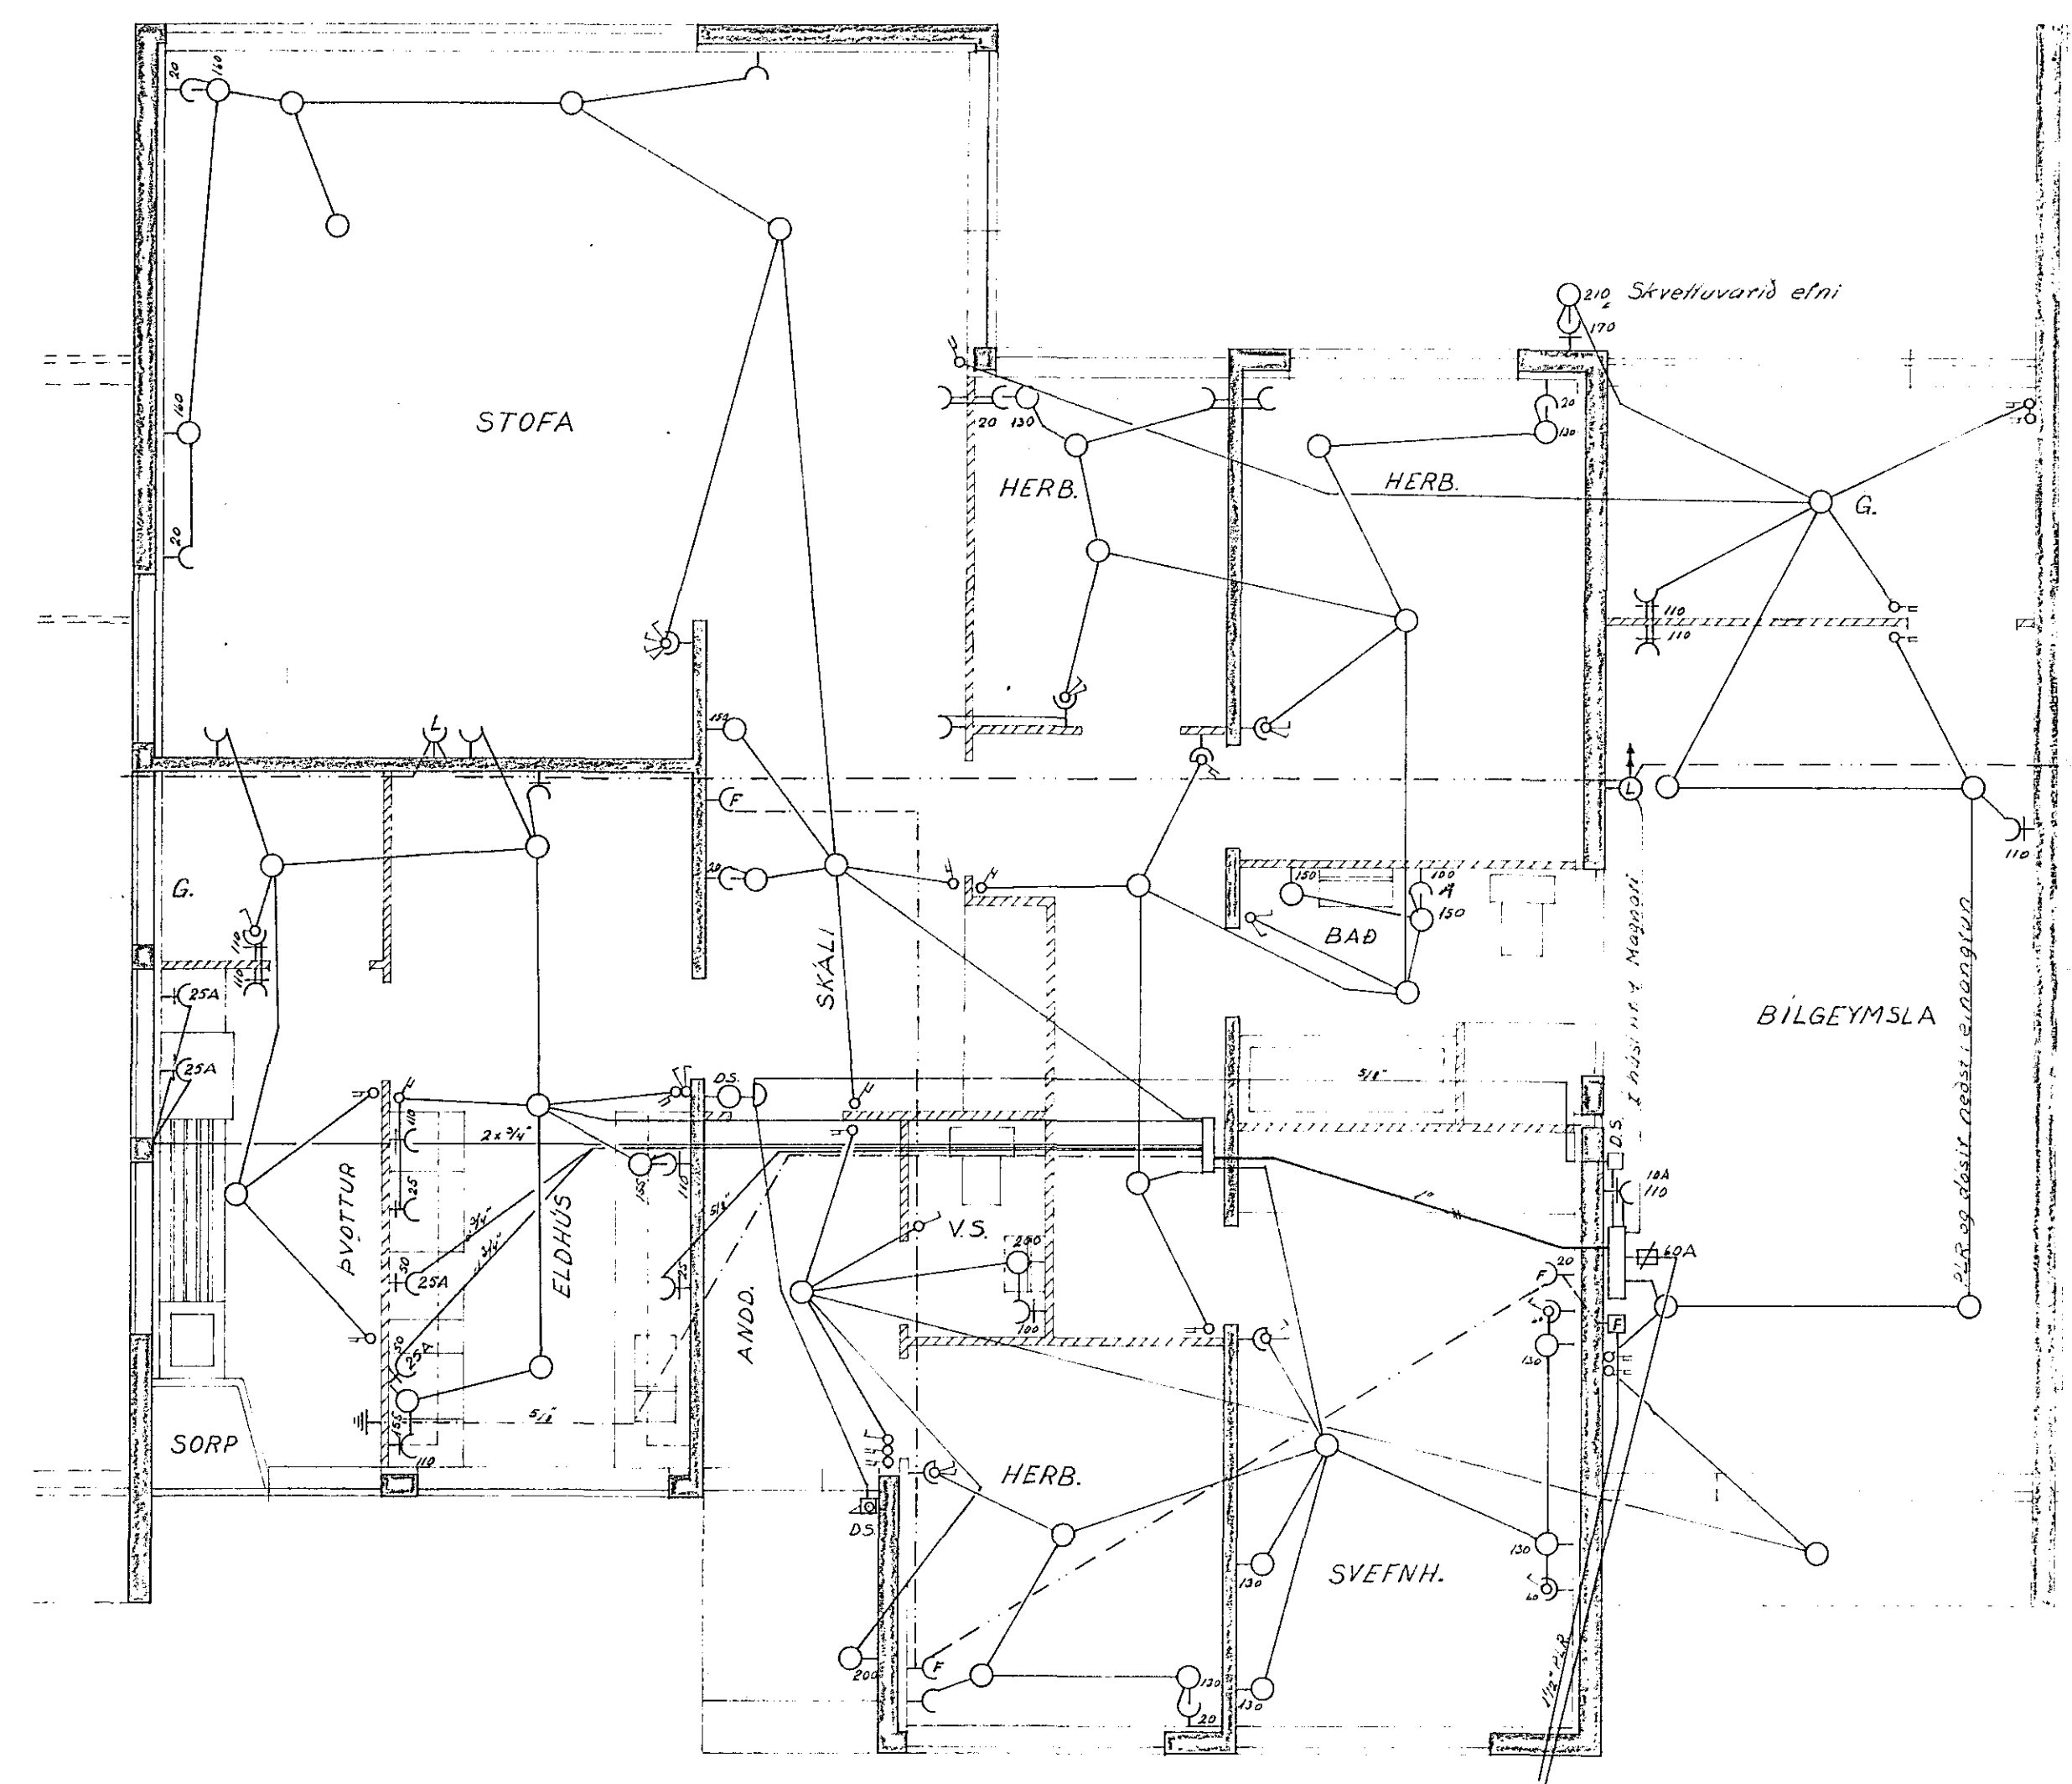


Inntök samþykkt 18.16. 1970  
 Í. h. RAFVEITU HAFNARFIJARÐAR  
*Rallagnateikning*

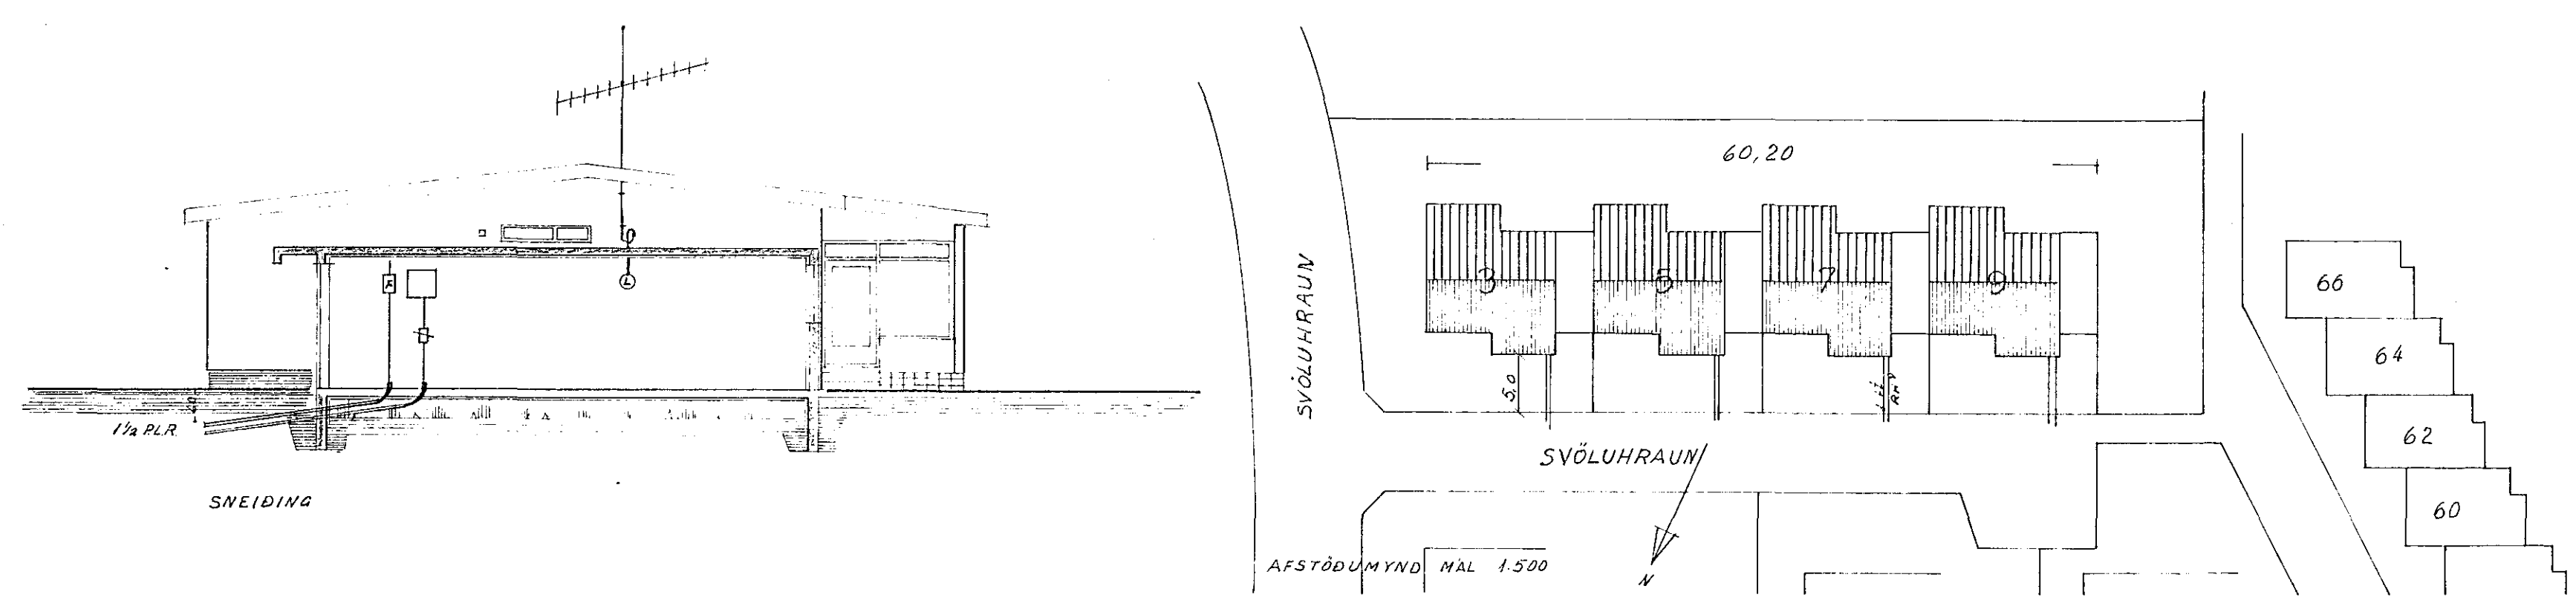

11987

DAGS.	NAFN	SVÖLUHRAUN nr 7	KVARDI
FR.DR.	JÚNÍ	SVÁ	1:50
TEIKN.	" 19	OS. SVÁ	1:100
Rallagnateikning			
<i>Rallagnateikning</i>			Sími 82136