
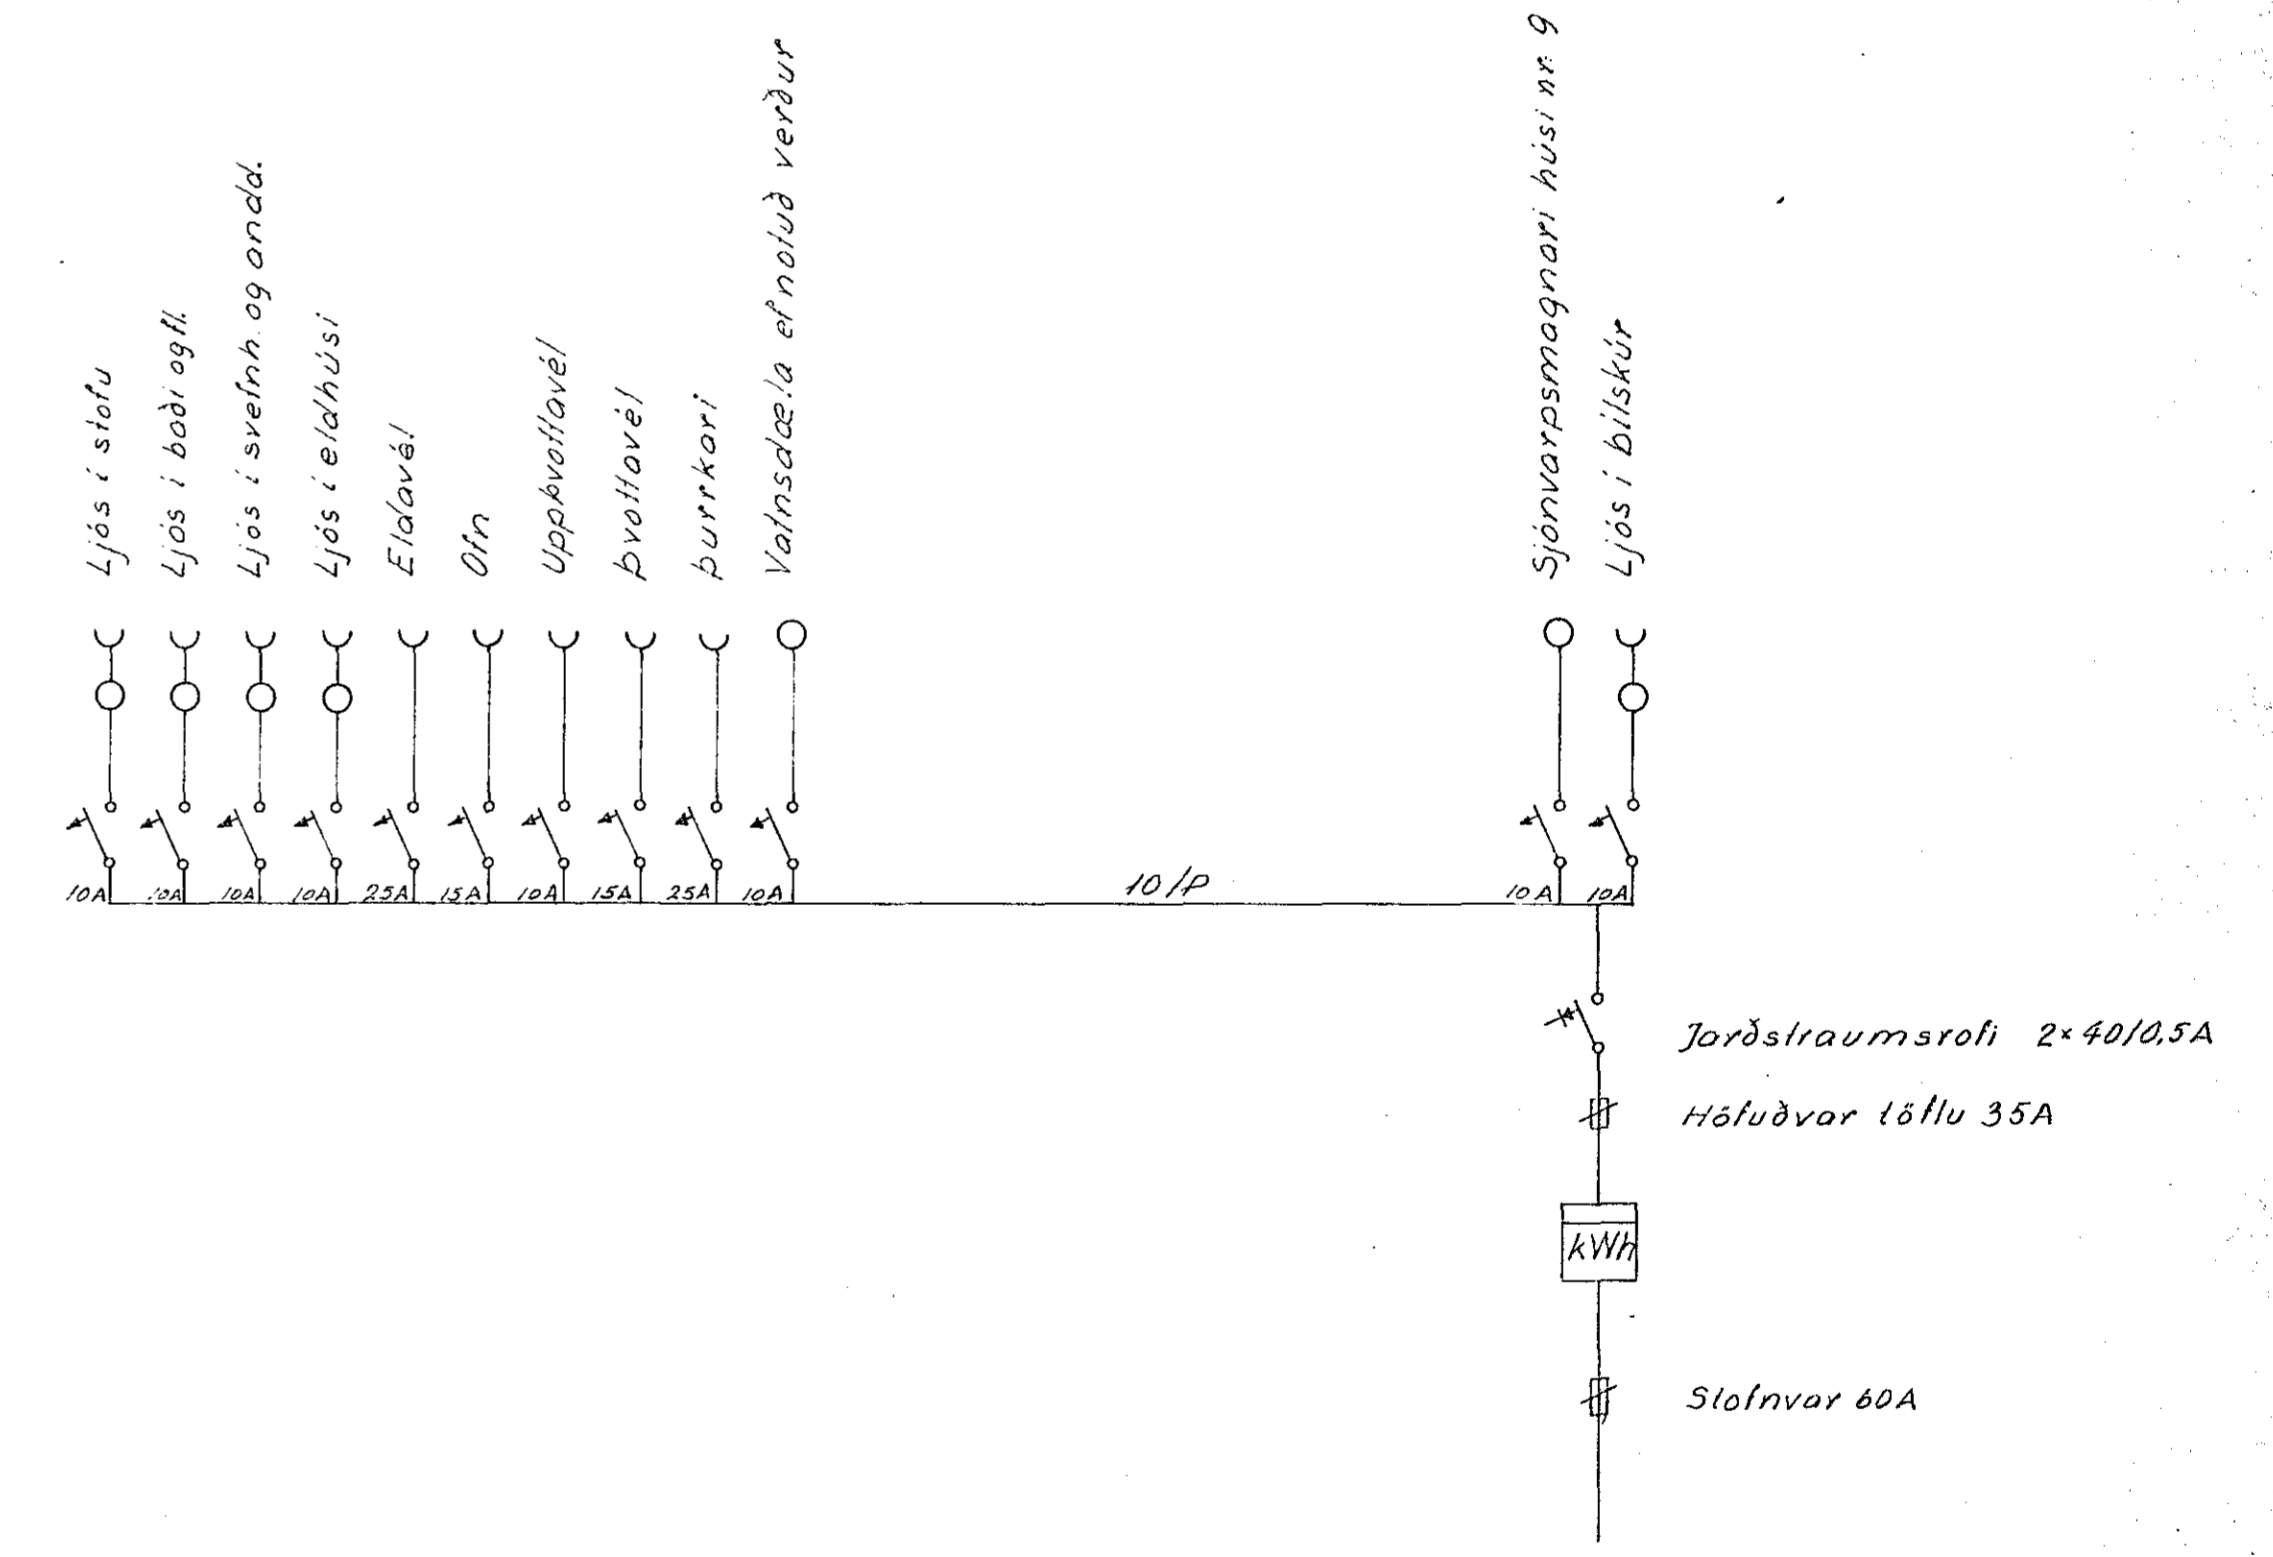
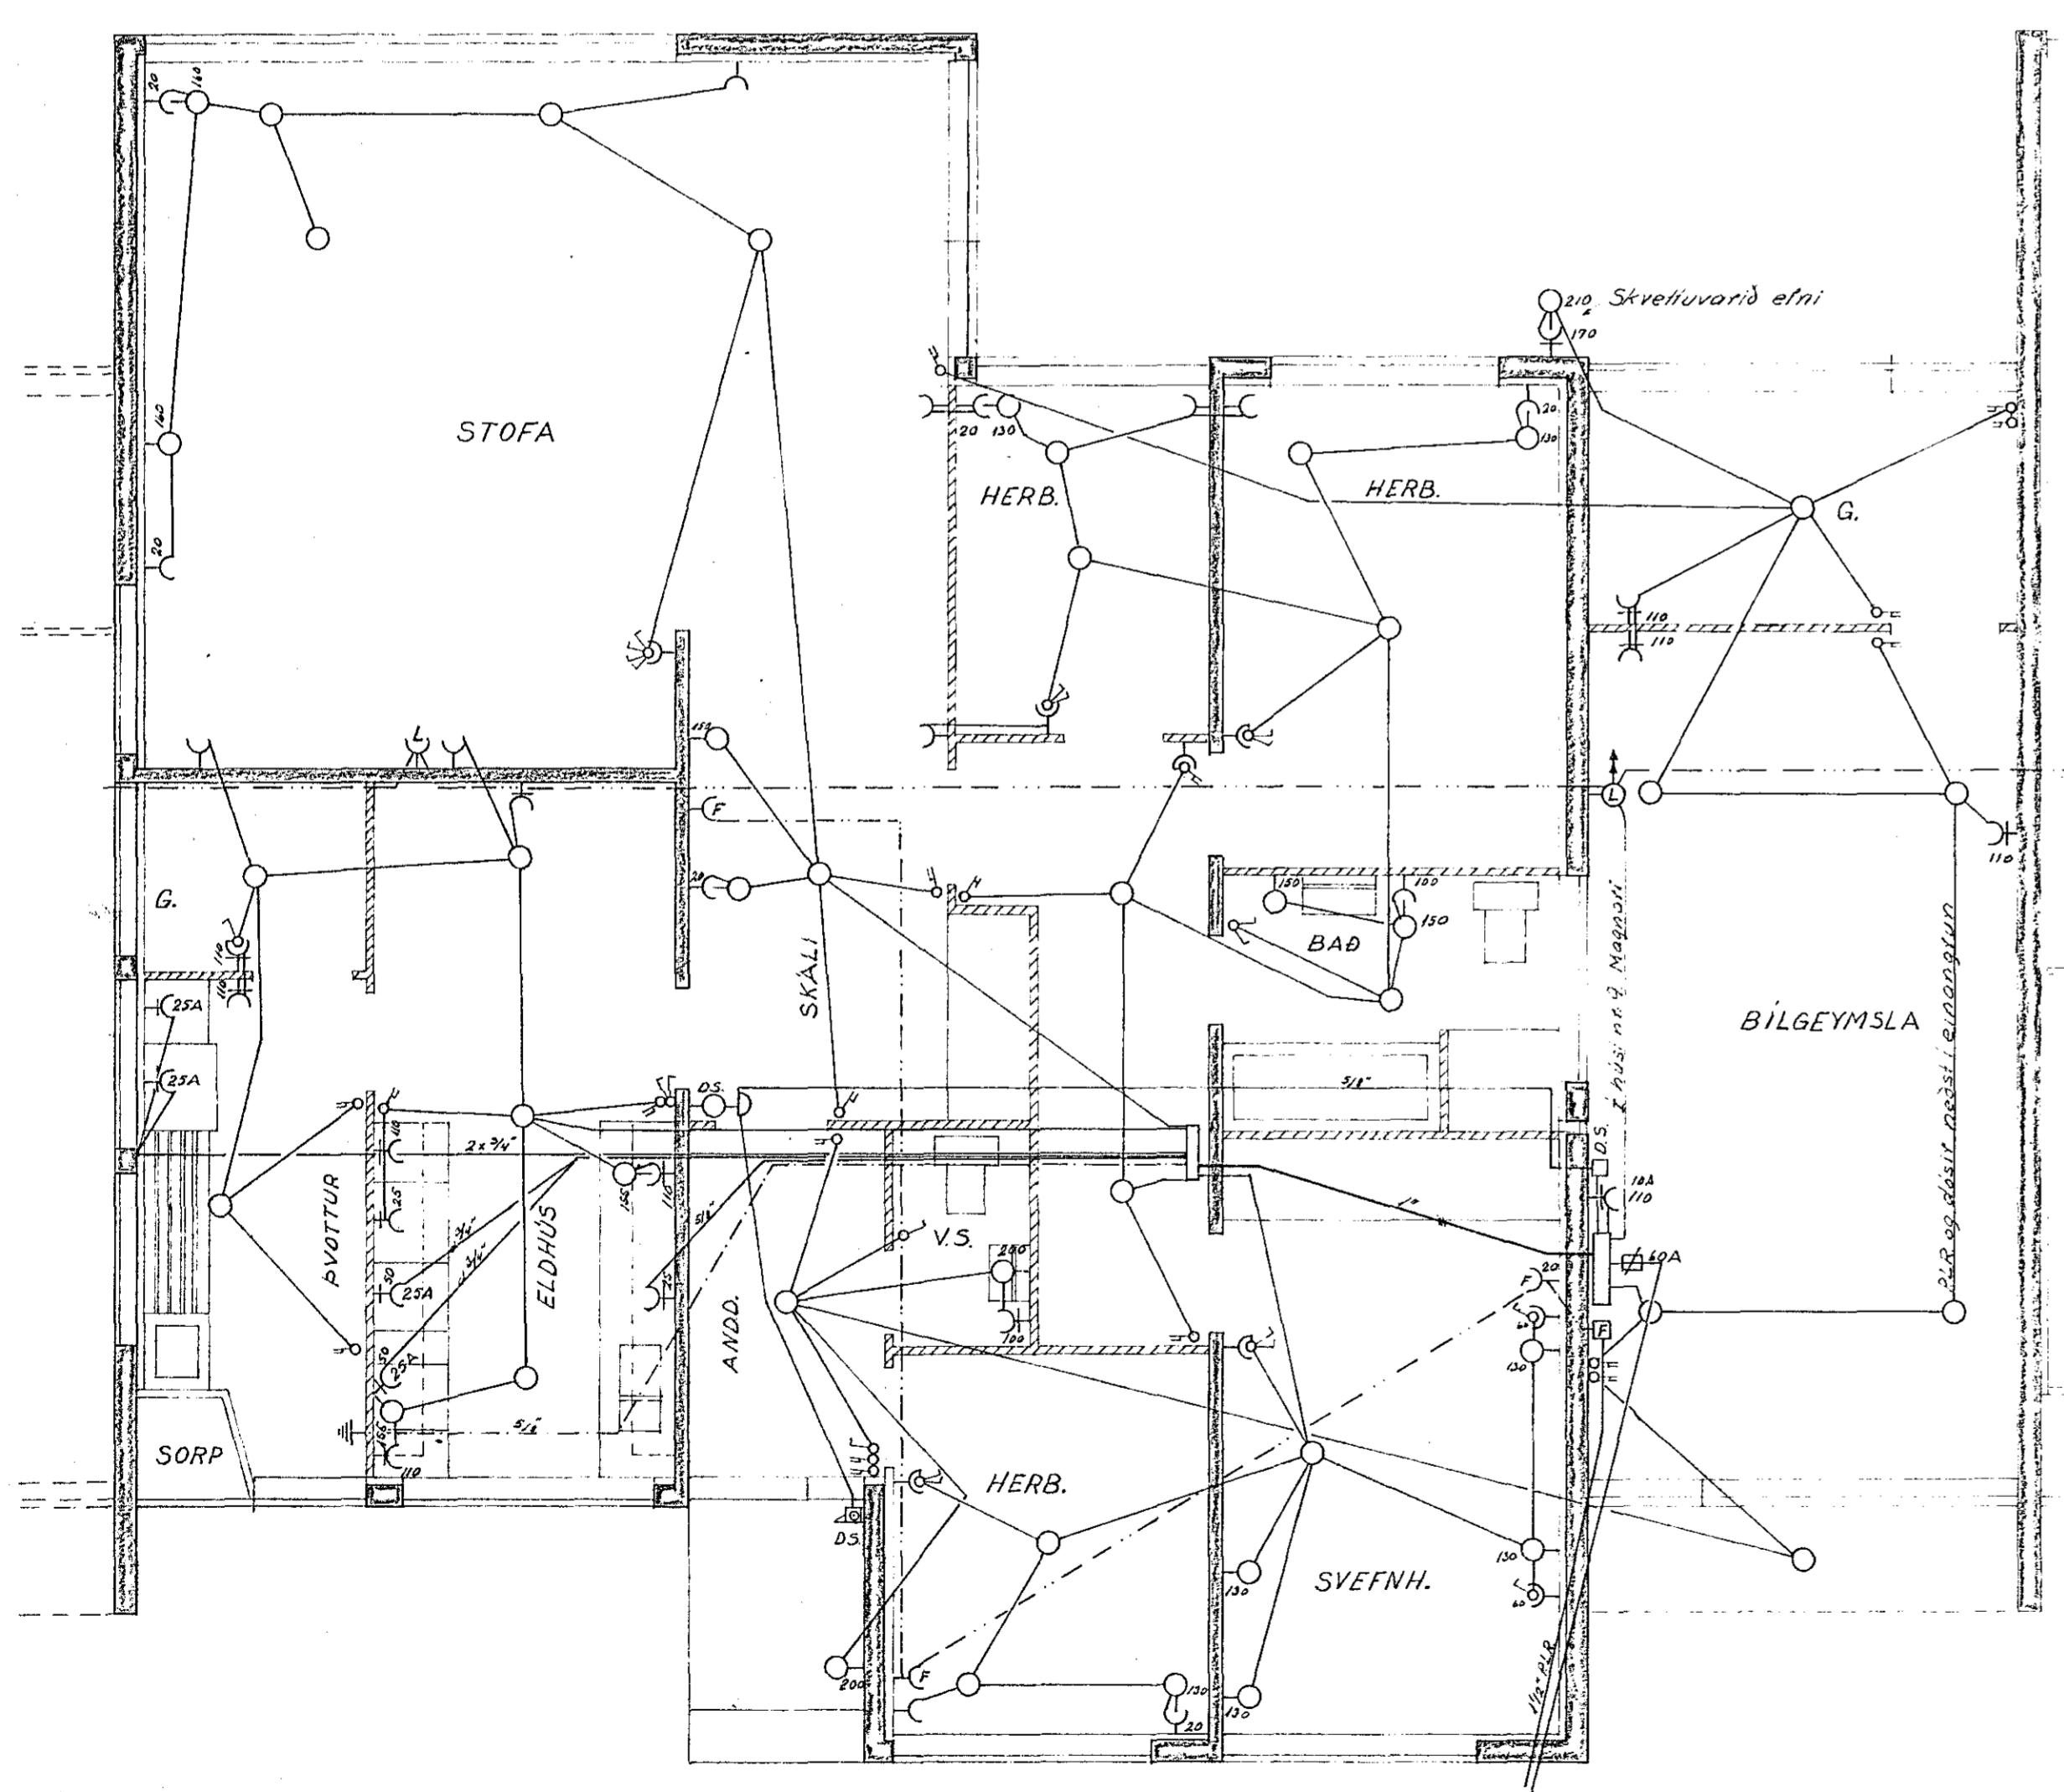


Inntök samþykkt 6.12.1970
 L.h. RAFVEITU HAFNARFJARDAR
 Væðing
 R. Ellingsson

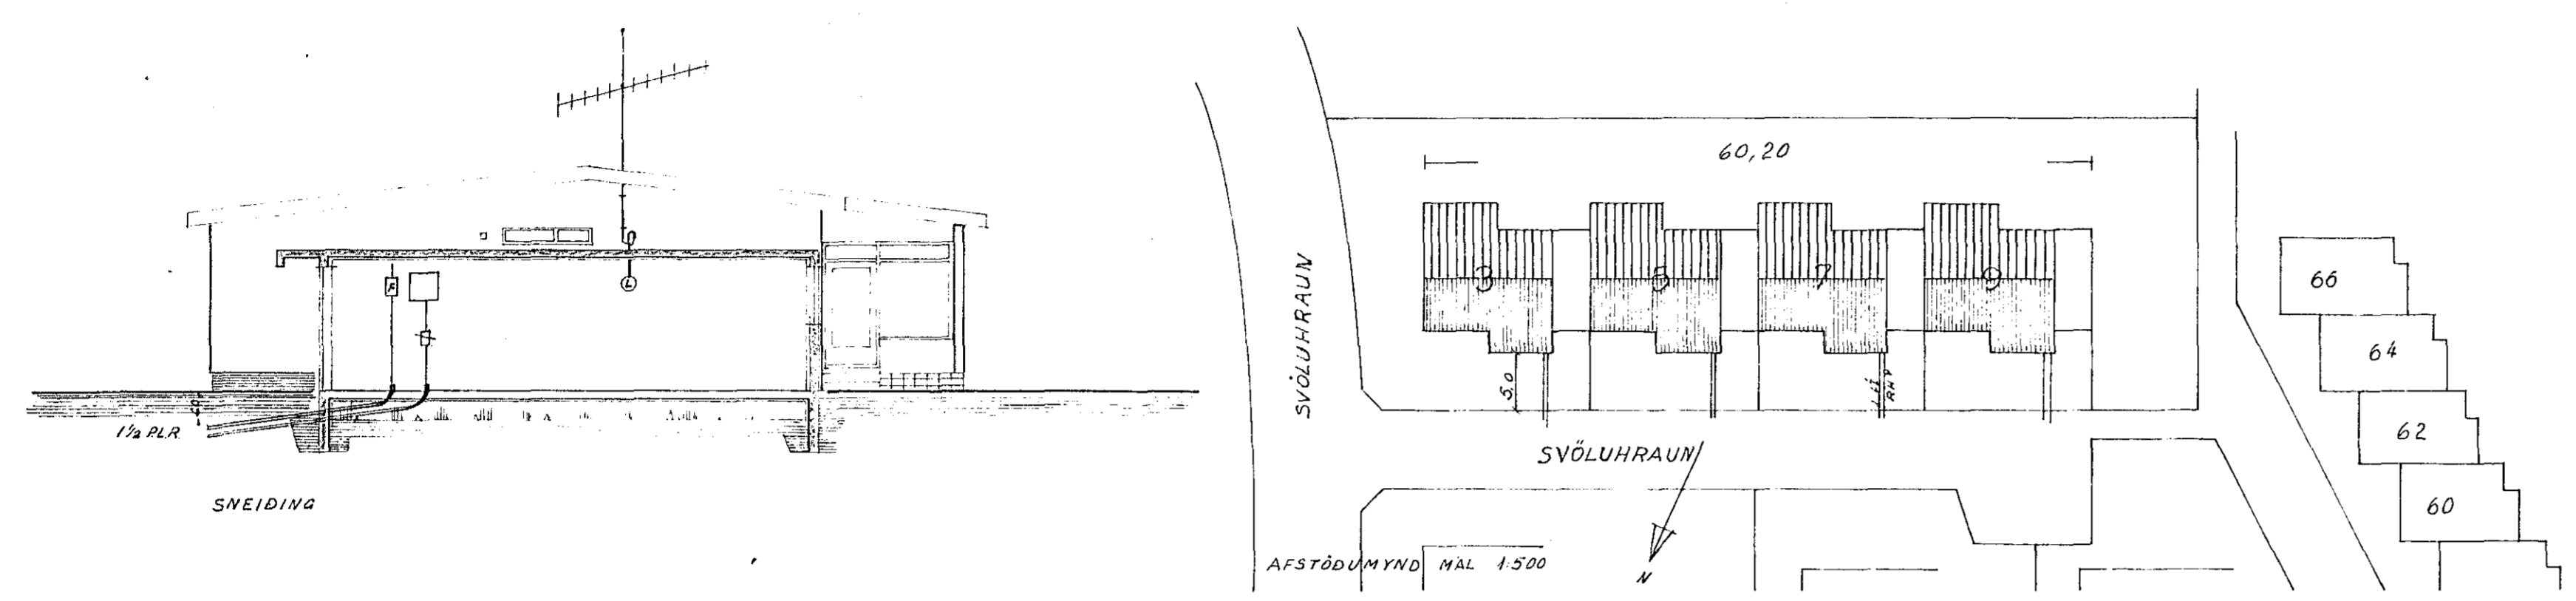

1181

DAGS.	NAFN	SVÖLUHRAUN nr 9	KVAREL
FR. DR.	ÚTI	Rallagnateikning	1.50
TEIKN.	GS. SÍÐ	Jóhann Guðmundsson	1.100
			S.M.
			53126