

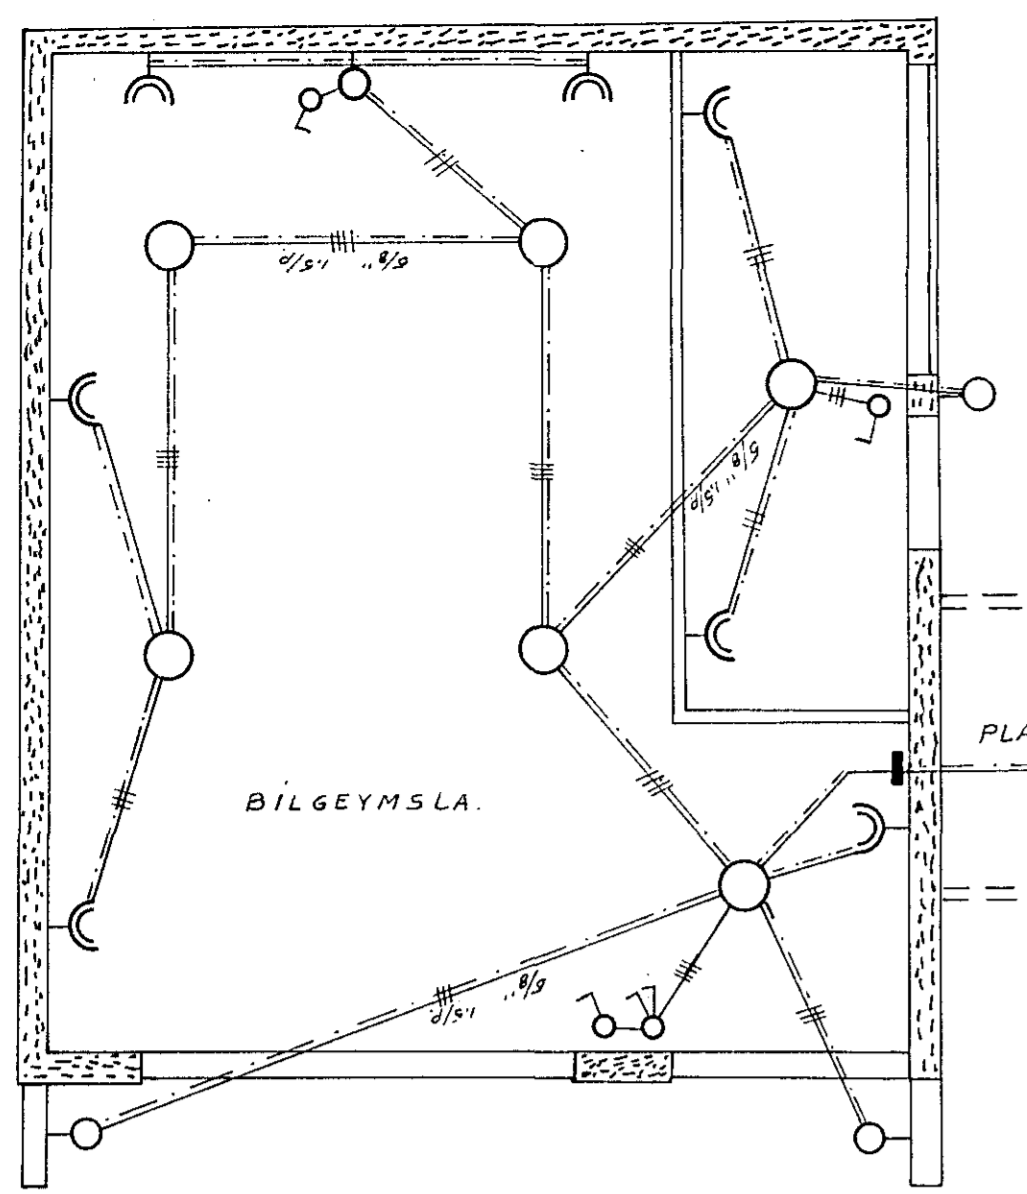
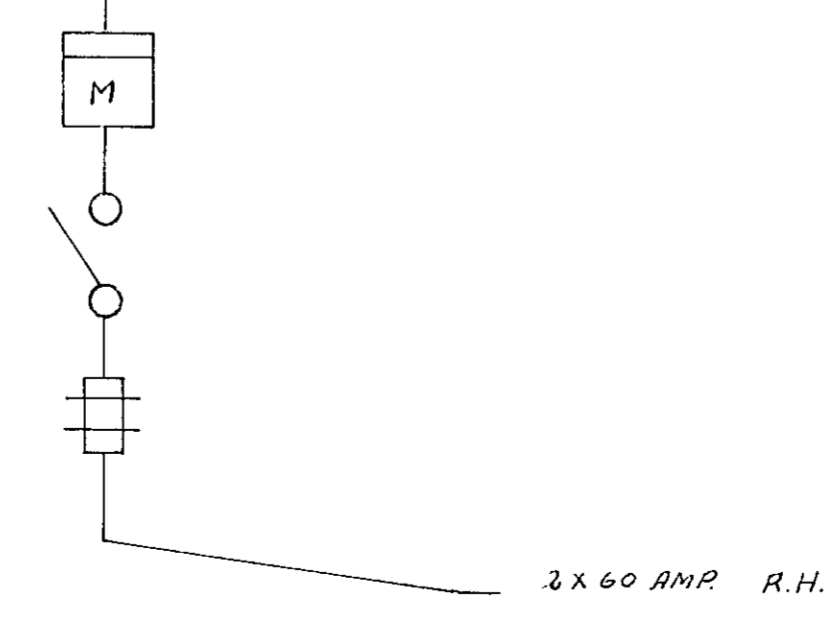
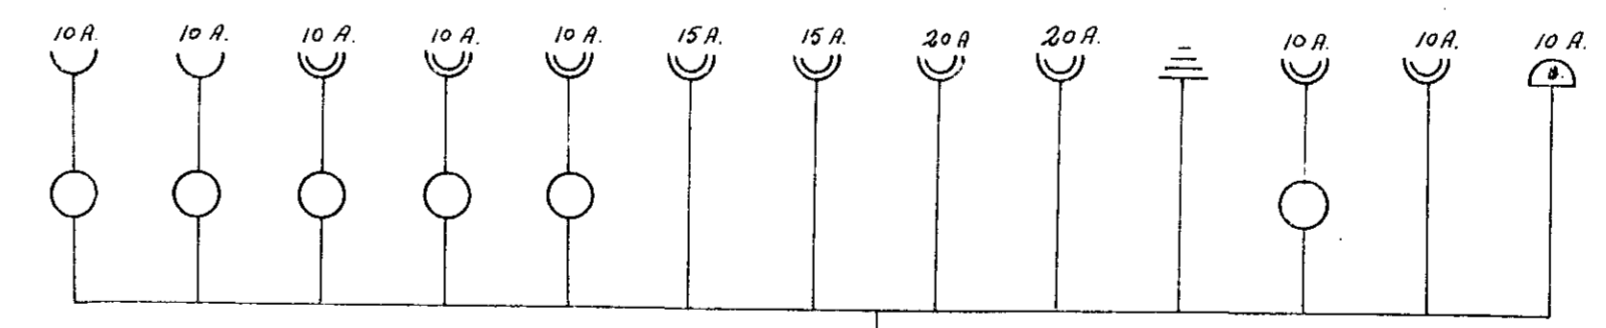
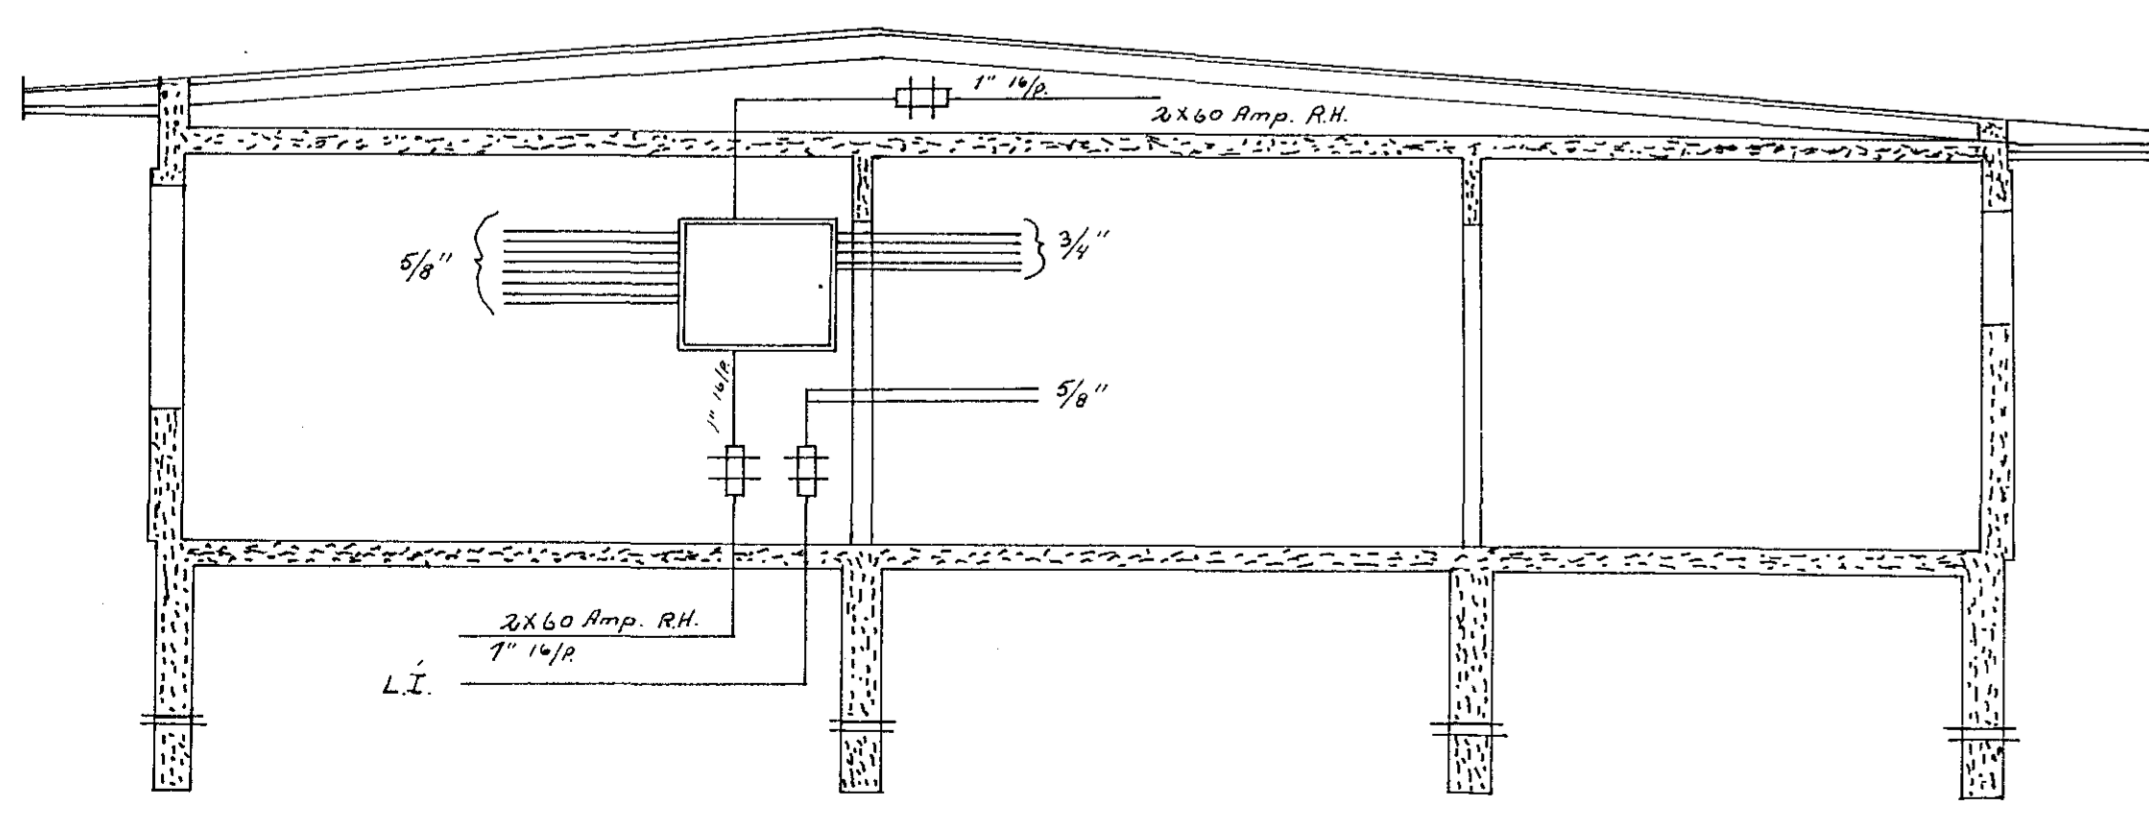


PRÚDVANGUR NR. 18, HAFNARFIRÐI.

Inntök samþykkt 31.8. 1970
 f.h. RAFVEITU HAFNARFIJARDAR
 Verktími
 Róbert Ríis

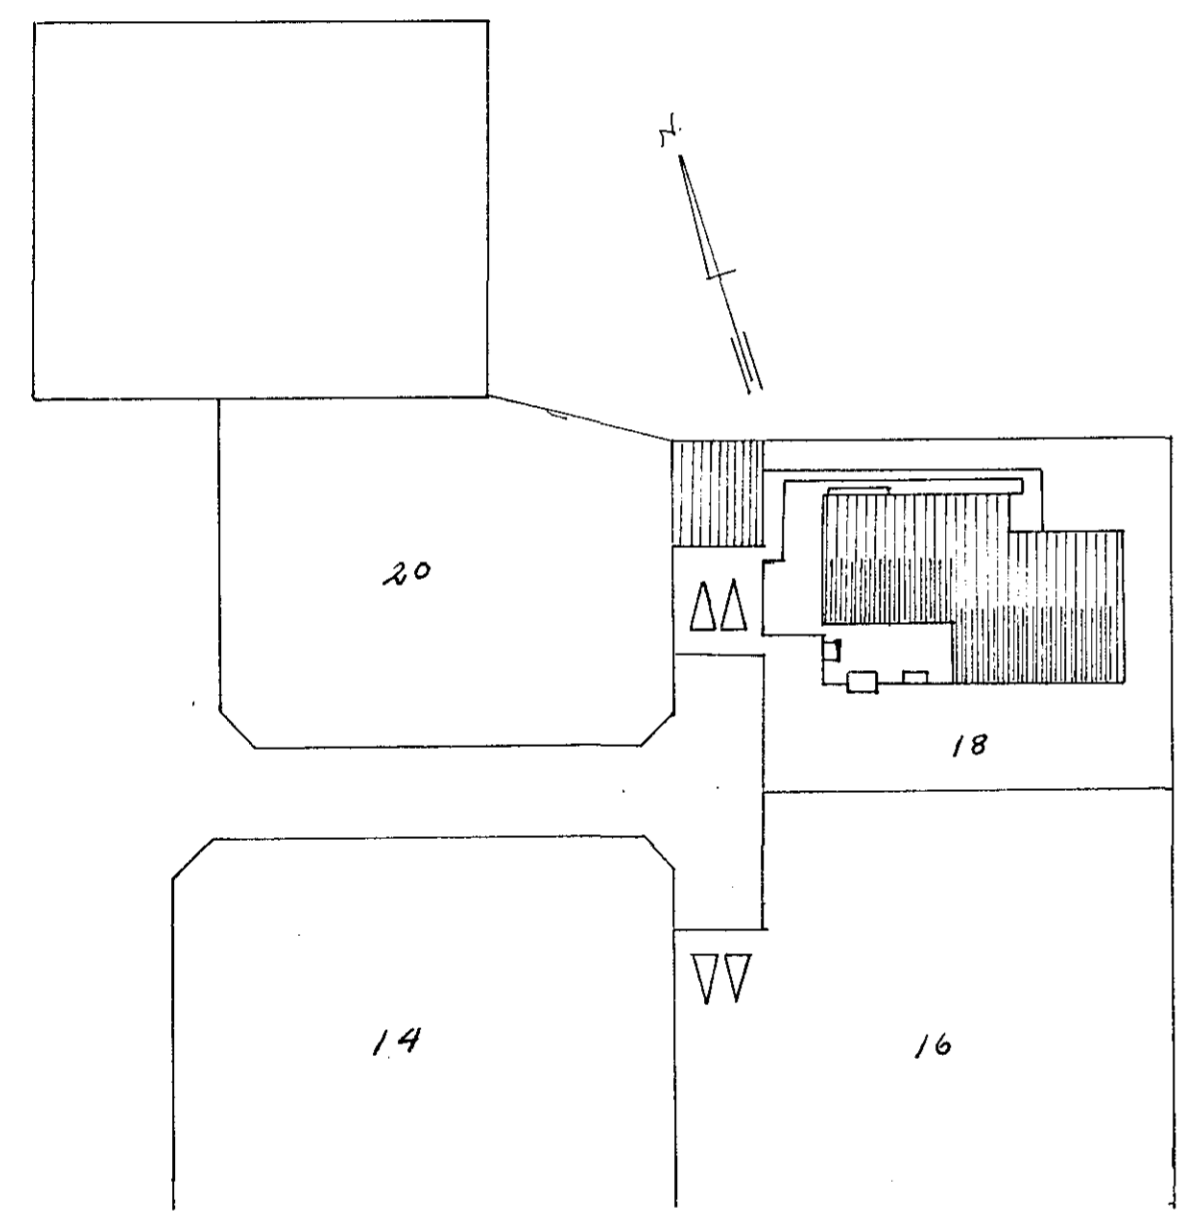

PLASRÖR I SÖKKLI.

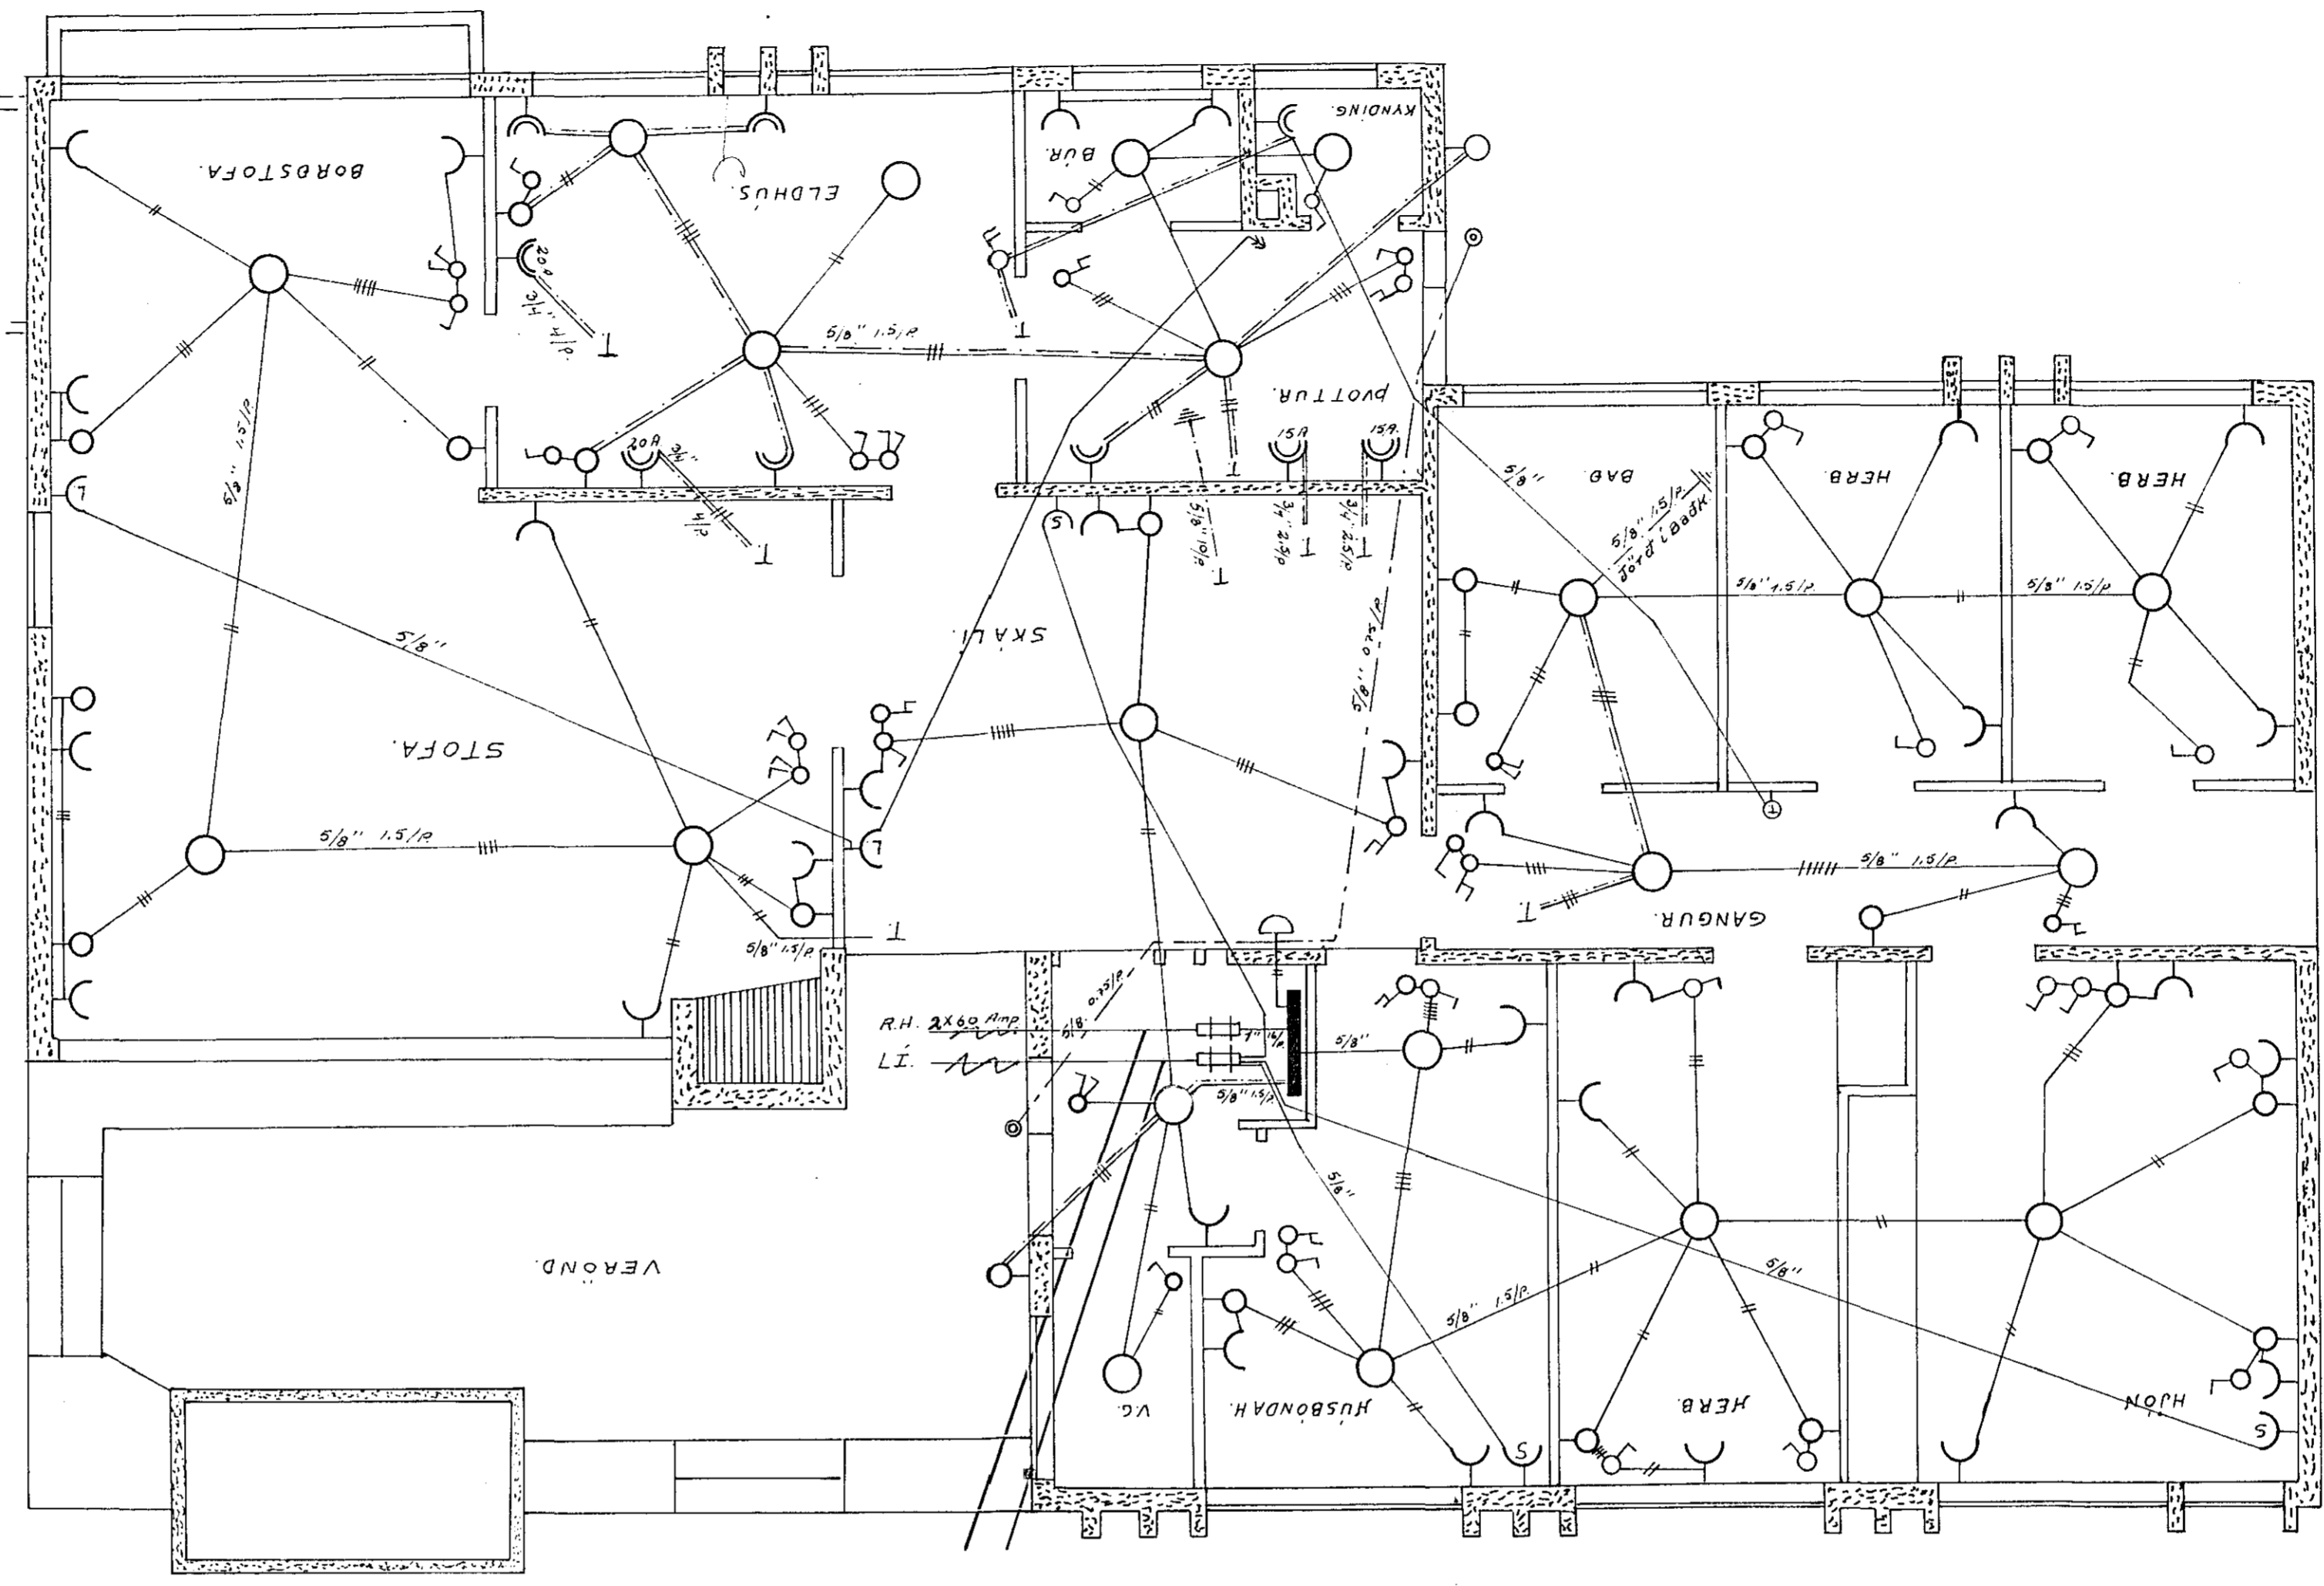

1209

ÁR.	MÁN.	DAGS.	MKV.
1970	MAÍ	26	1:50
RAFLAGNARTEIKNING.			
PRÚDVANGUR NR. 18.			
EDVAR ÓLAFSSON.			