




Innlök samþykkt 4.18. 1965  
 f.h. RAUFVEITU HAFNARFJARDAR

*Ólafur Tomasson*  
 Verkstjórn

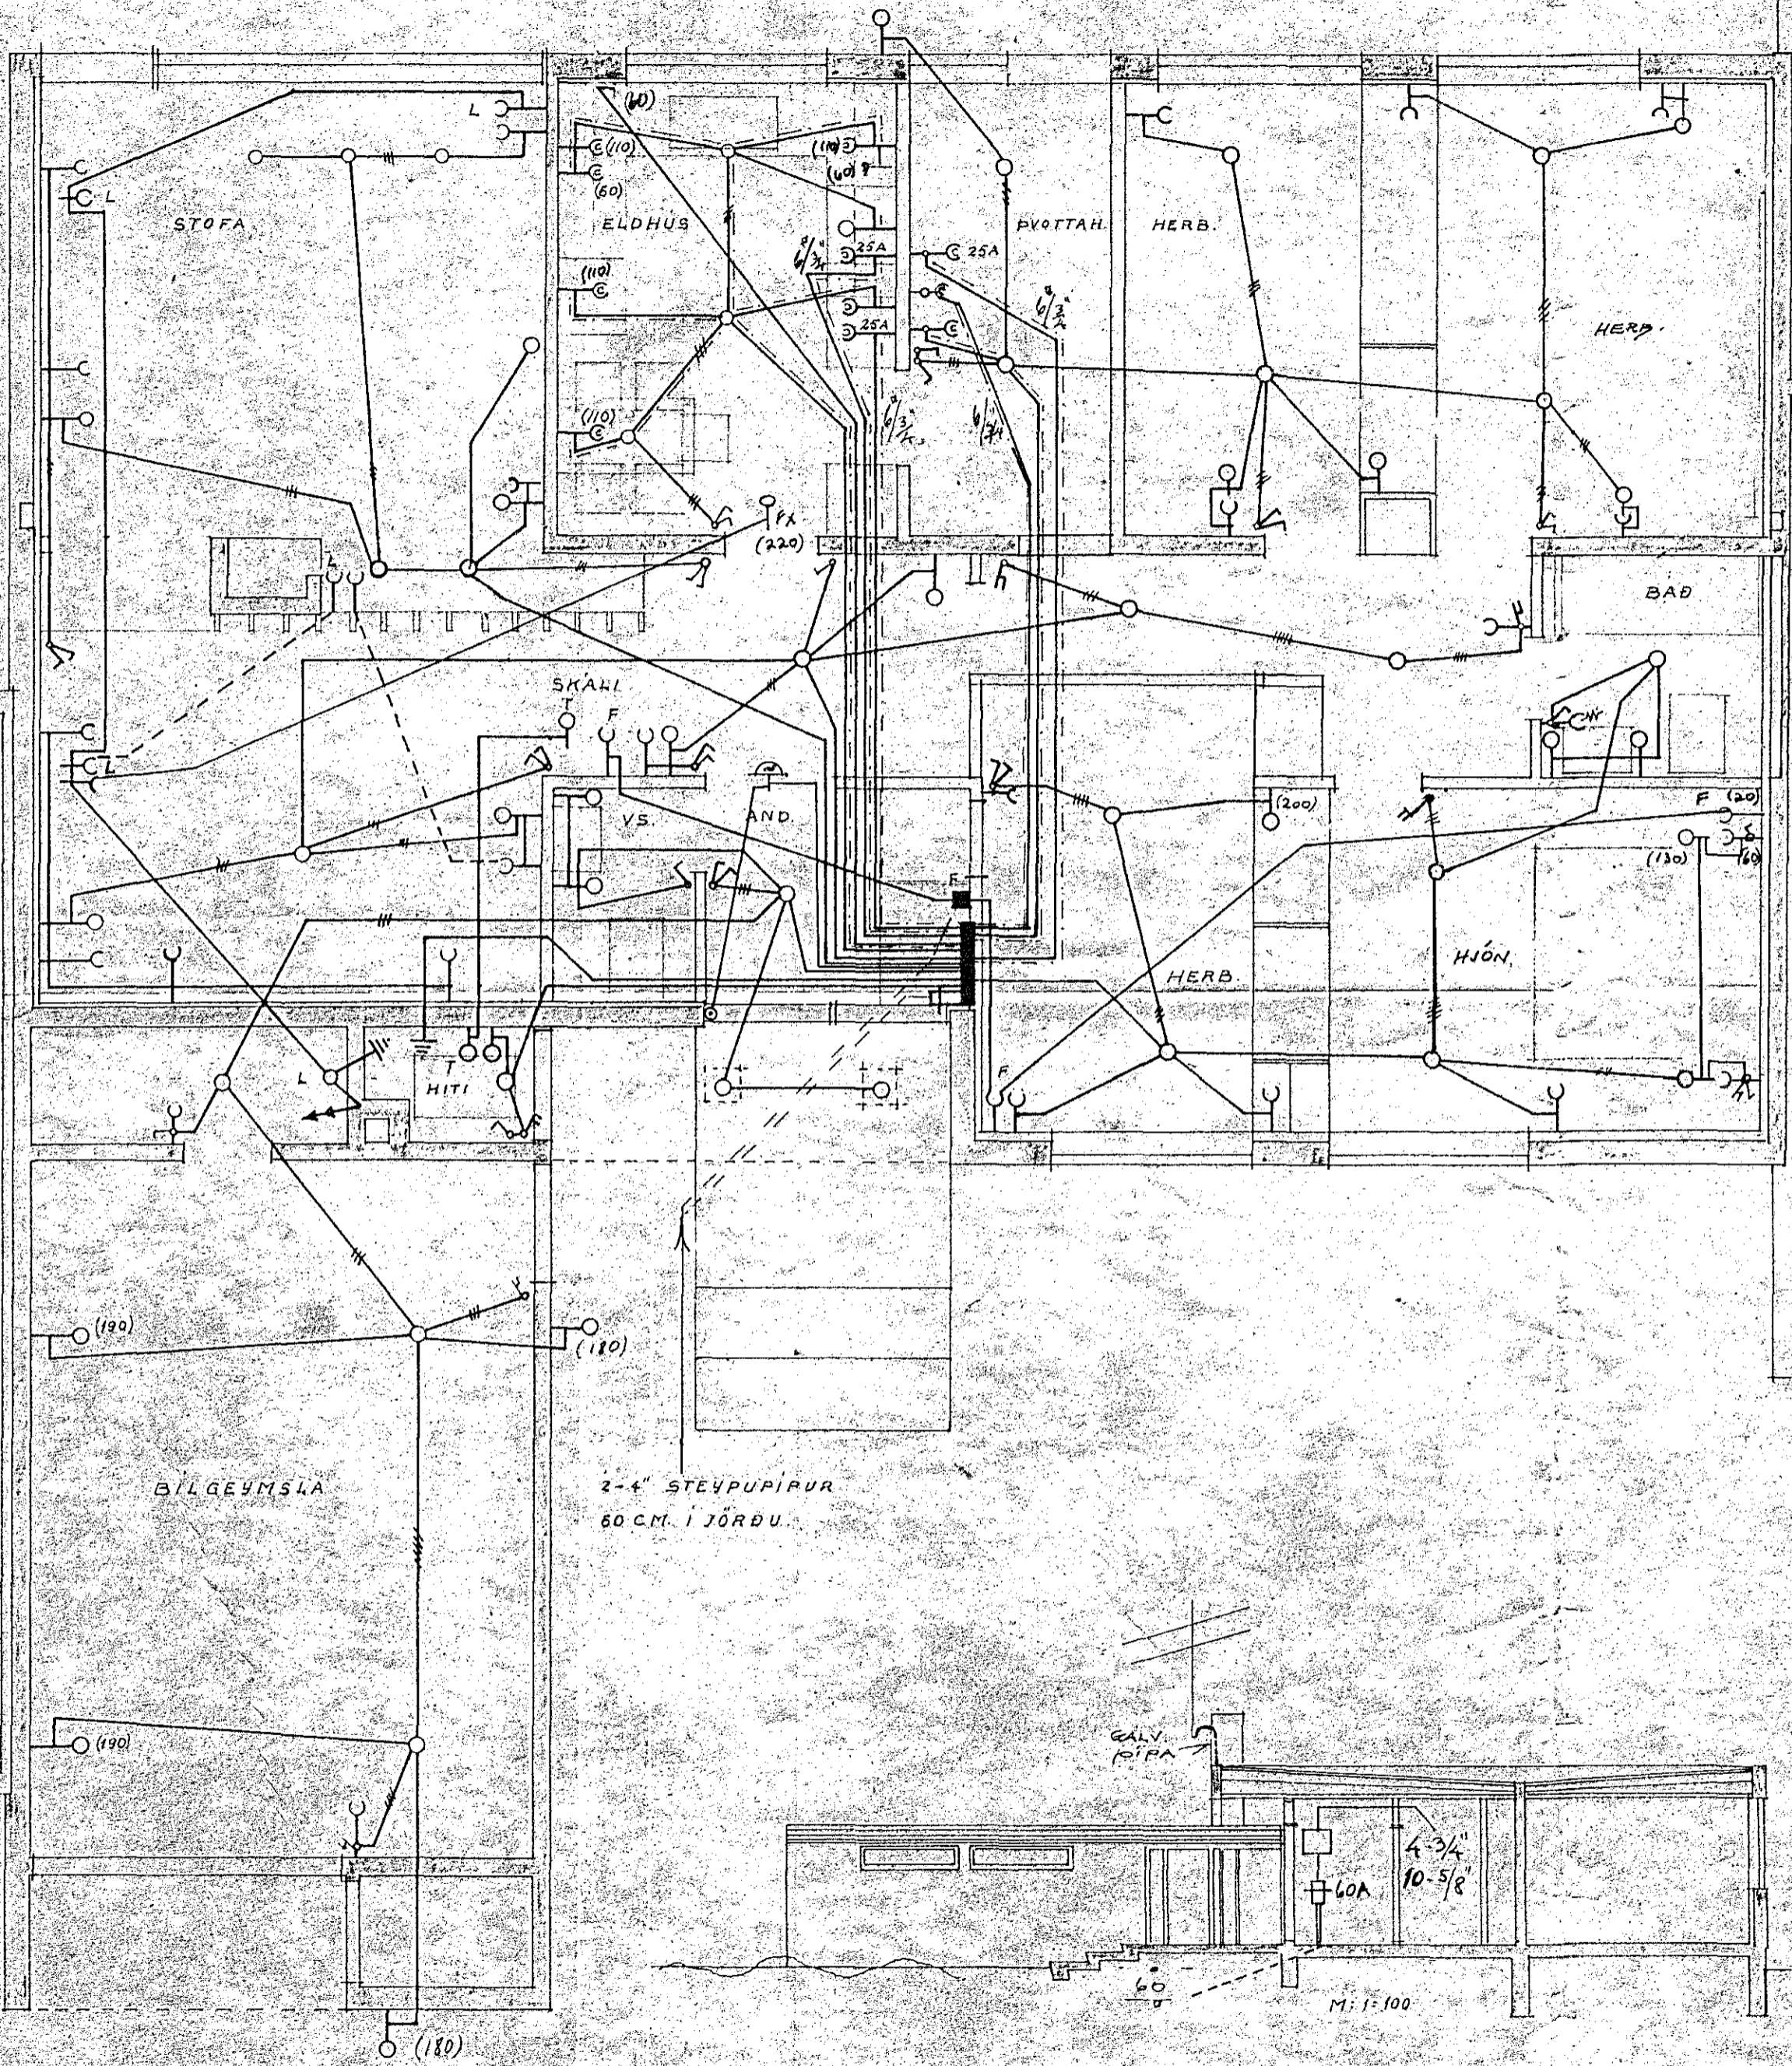

SKÝRINGAR:

1. ROFAR: 110 CM. FRA GÖLFI.
2. TENGLAR: 20 CM. " " NEMA.
3. " " FYR ELDHÚSBÖRÐI - Í ÞVOTTI: 110 CM.
4. " " FYRIR HELLUR - BAKARÖFN UNDIR TÆKJUM CA 70 CM. (SJA INNRETTINGA TEIKN.)
5. VEGGLJÓÐ: 165 CM. FRA GÖLFI NEMA ANNAD SE SÝNT Í SVIGUM.
6. HITILÍÐI: T: 135 CM " " "
7. LOFTNET: LI HATAHARI: FK, SÍMI: F: 20CM FRA GÖLFI.
8. RAKVELATENGLI: CM
9. VARKASSI: NR.113. FRA JB.P. EDA SAMSVARANDI.

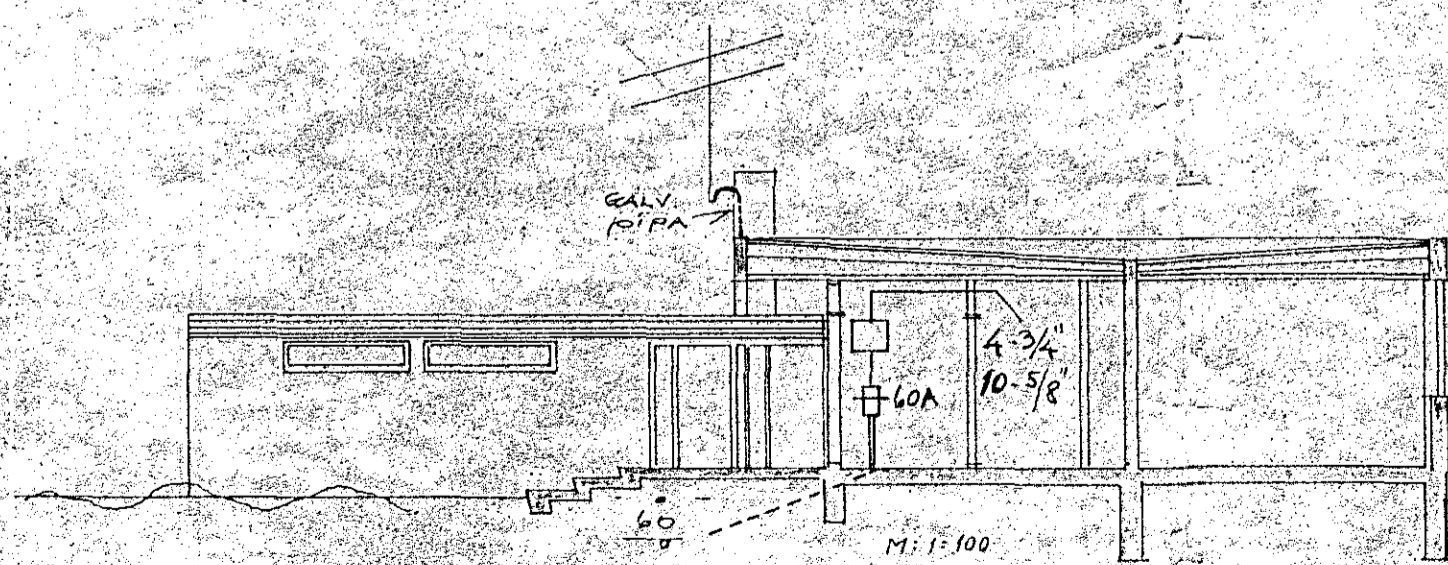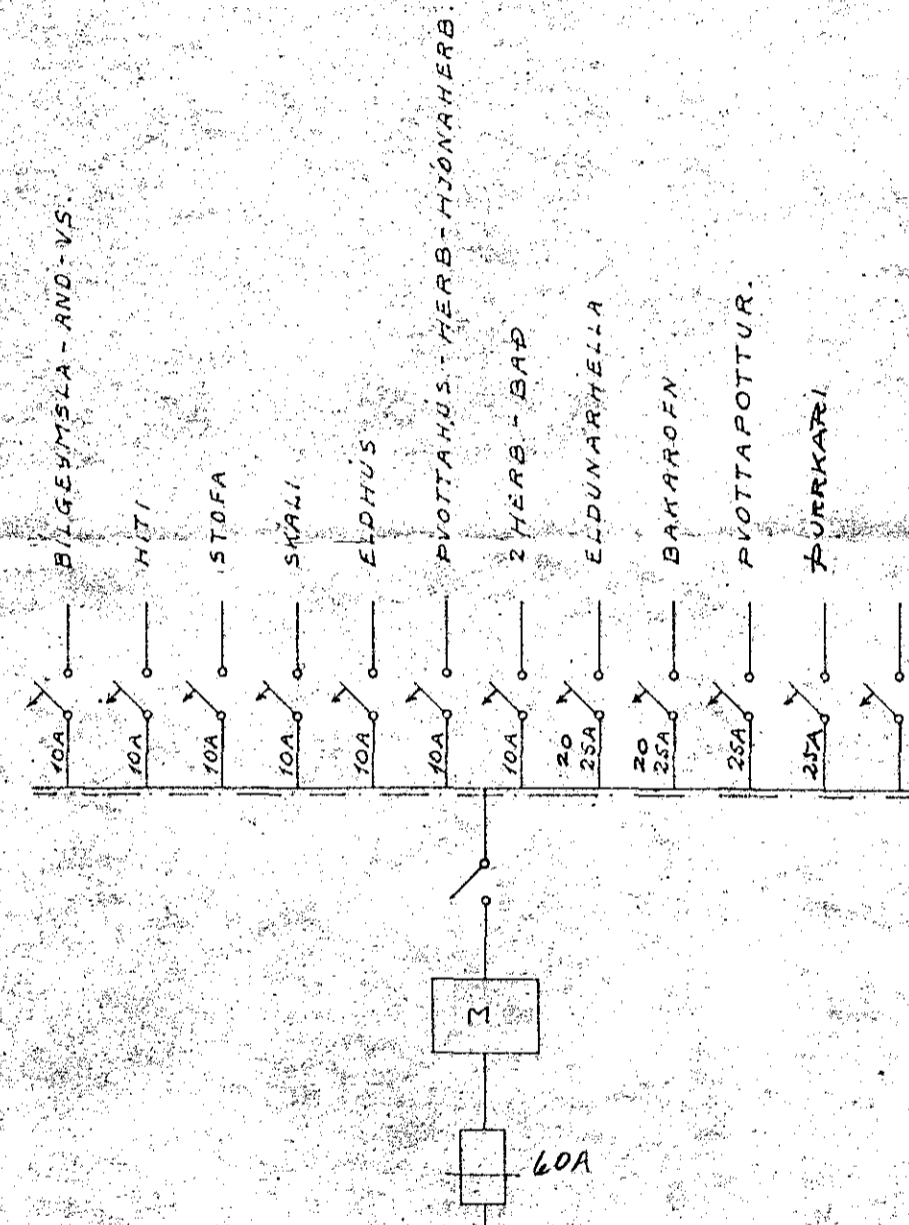

956-

Alfaskid 103

OLAFUR TOMASSON VERKFR.		
HUSNEDISMALASTOFNUN RIKISINS		
KEDJUHUS (INNRETTING 445)	VERK 215	
RAFLÖGN	M: 1:50	BLAD I AF 1
JAN. 1965	A.M.	NR 337