


SNEIÐING "B-B"

Inntök samþykkt 15/10 1966

Lh. RAUFVEITU HAFNARFJARDAR
 Verksjórn

Rafloagna

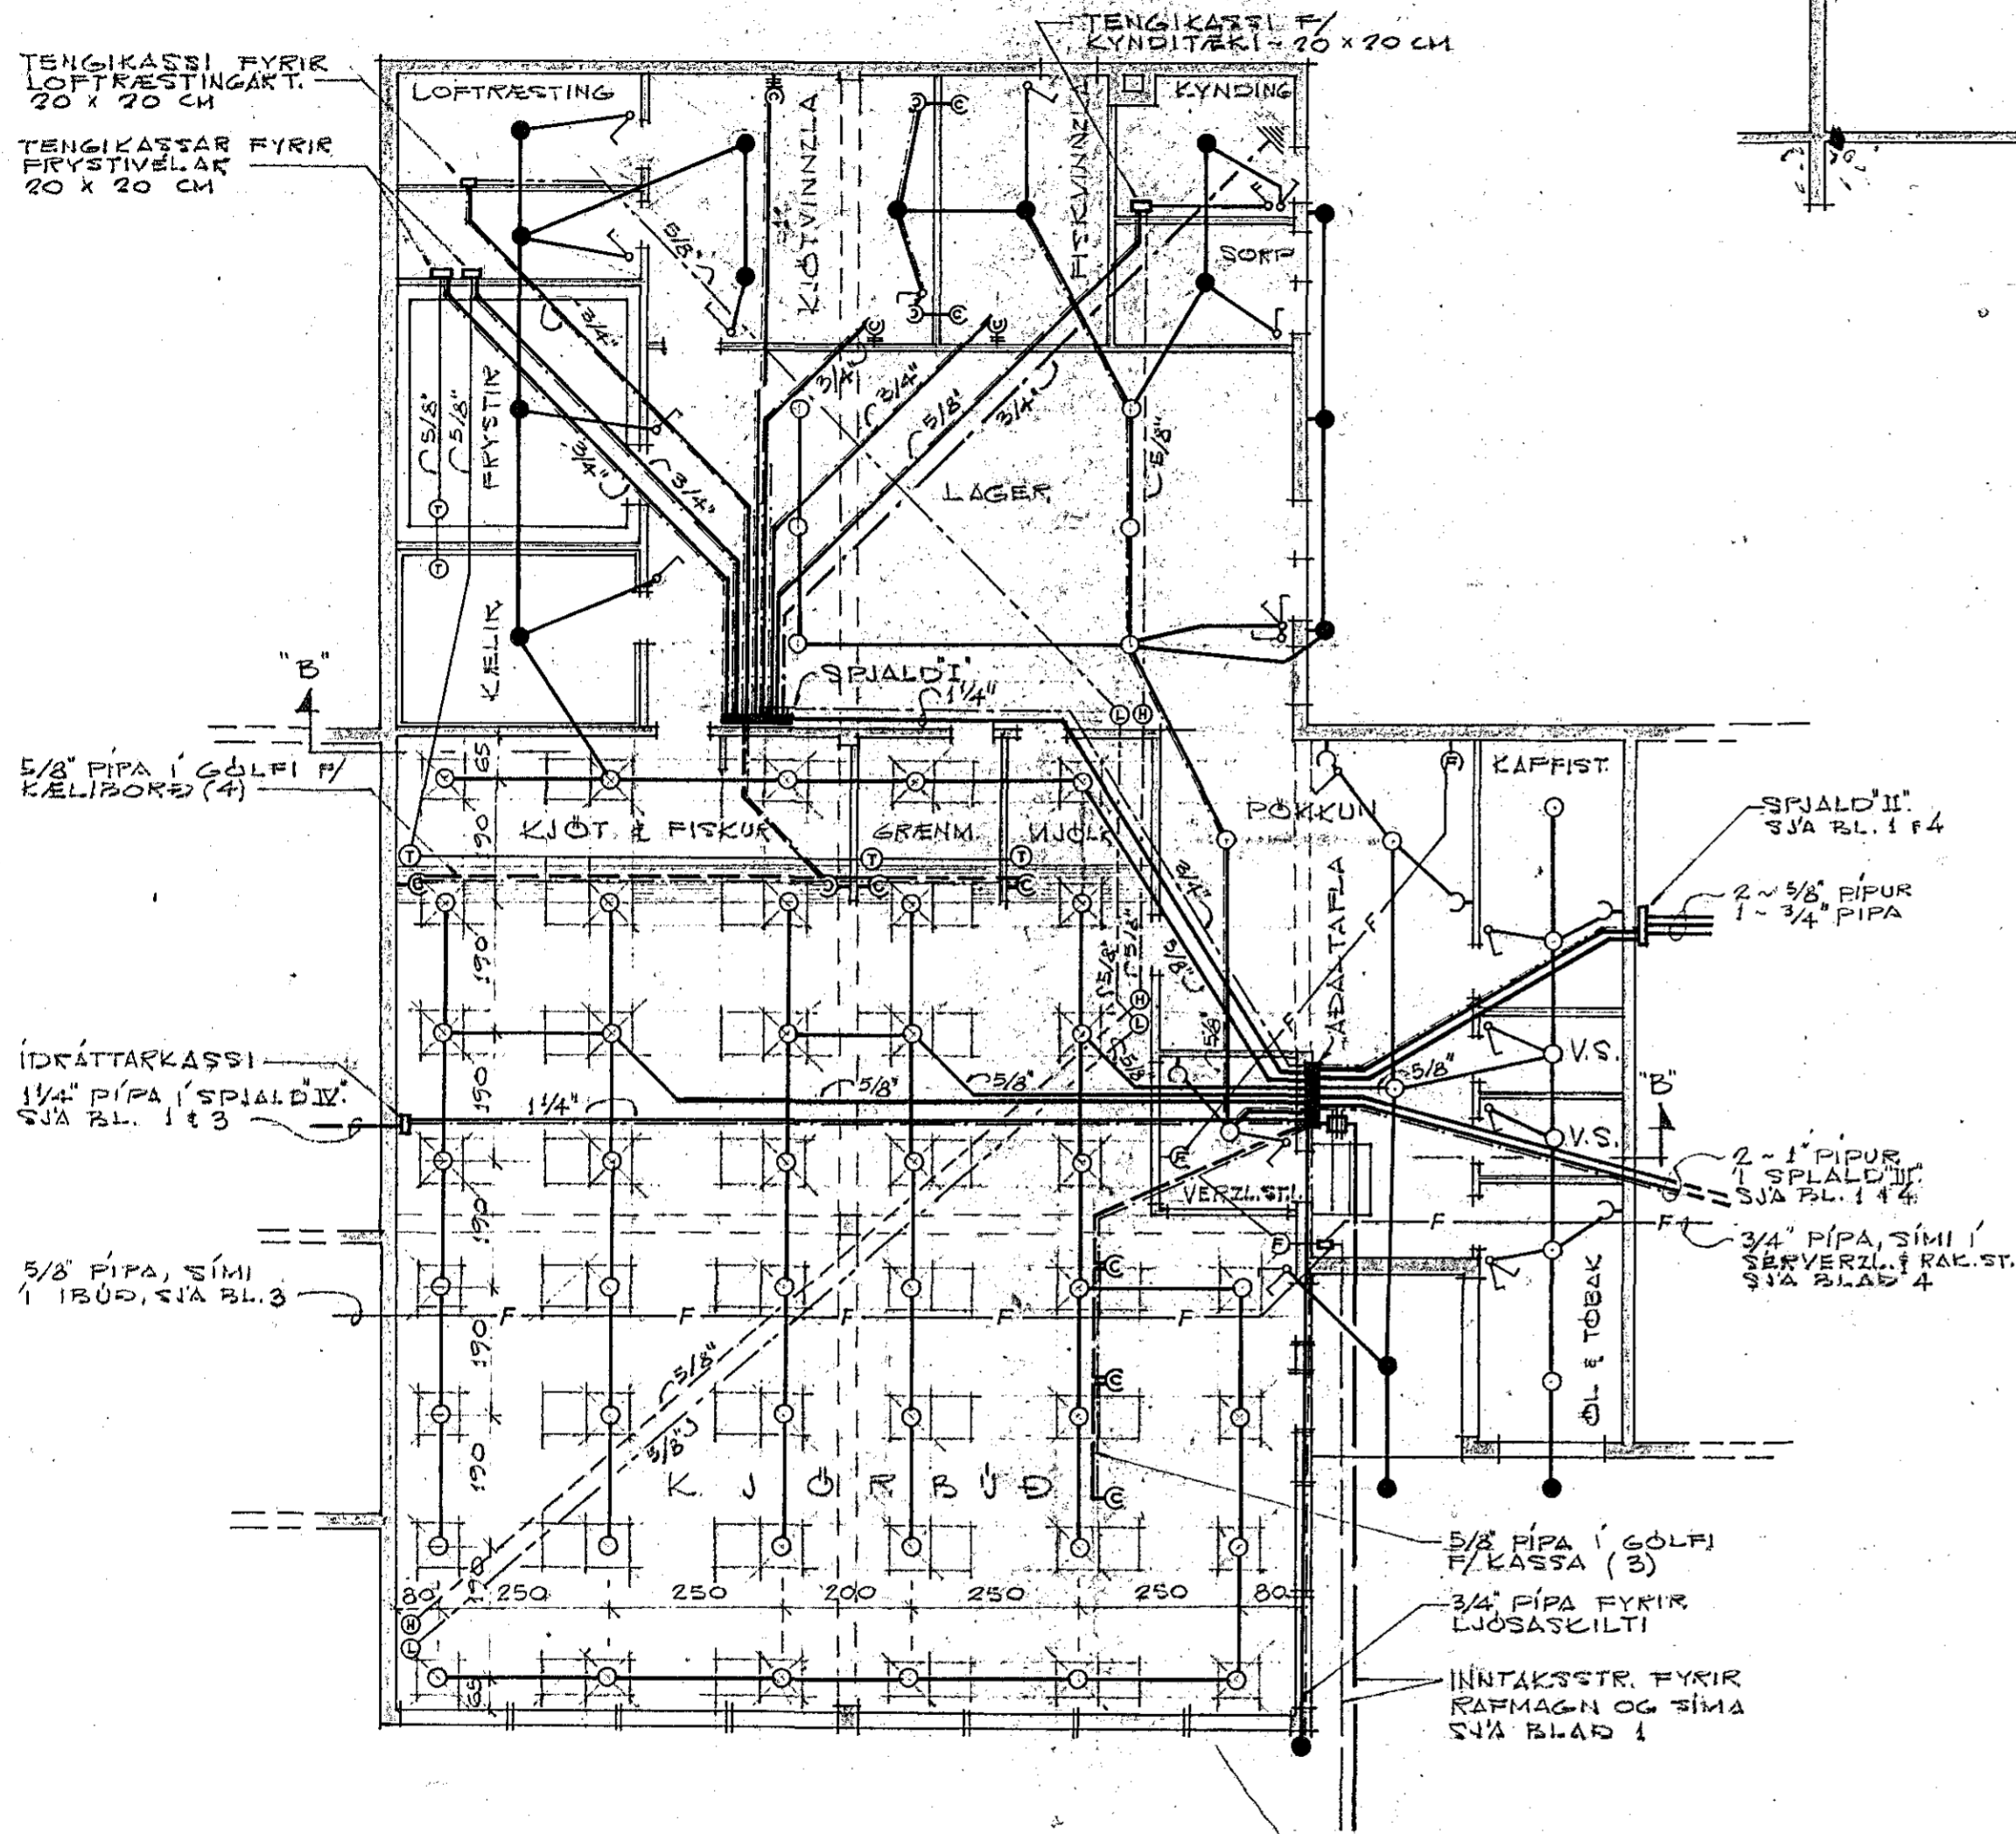

GRUNNMYND

~ SKYRINGAR VIÐ TÖFLU & LAGNIR ~

A D A L T A F L A				
GR.NR.	~ ATRIEI ~	AMP	PIPA Ø	VIR ²
1	KVÍSL, SPJALD I (ÓMELD)	3 x 35	1 1/4"	10
2	KVÍSL, SPJALD II "A"	35	1 1/4"	10
3	KVÍSL, SPJALD II "B"	35	1 1/4"	10
4	KVÍSL, SPJALD III "C"	35	1 1/4"	10
5	KVÍSL, SPJALD III "D"	35	1 1/4"	10
6	KVÍSL, SPJALD IV	35	1 1/4"	10
7	LJÓS 1, GANGUR, KAFFIST, V.S. OPL.	10	5/8"	1.5
8	LJÓS 2, LAGER, VINNZLUR OPL.	10	5/8"	1.5
9	LJÓS 3, KJÖT-FISK-MJÖLK-FR.	10	5/8"	1.5
10	LJÓS, KJÖRBÚÐ	10	5/8"	1.5
11		10	5/8"	1.5
12		10	5/8"	1.5
13	TENGLAR, AFGR. KASSAR	10	5/8"	1.5
14	LJÓSAKILT	20	3/4"	4

S P J A L D I				
1	FRYSTIVÉL 1	3 x 20	3/4"	4
2	FRYSTIVÉL 2	3 x 20	3/4"	4
3	LOFTRÆSTING	3 x 20	3/4"	4
4	VÉL 1 í KJÖTVINNZLU	3 x 20	3/4"	4
5	VÉL 2 í KJÖTVINNZLU	20	3/4"	4
6	VÉL 1 í FISKVINNZLU	20	3/4"	4
7	KYNDITÆKI	15	5/8"	2.5
8	TELGLAR, KÆLIBORÐ	10	5/8"	1.5

TAKN:

- F = SIMATENGINGAR
- H = HITATERMÓSTAT
- L = STJÖRN LOFTRÆSTIKERFIS
- T = STJÖRN FRYSTIKERFIS

VERZLUNARHÖS V/ALFASKEIÐ
 HAFNARFIRÐI

RAFLAGNATEIKNING
 KJÖRBÚÐ

MKV = 1:100 BLAÐ 2

HAFNARFIRÐI 1. JÚLI 1966

R. Guðmundsson

1036-115