
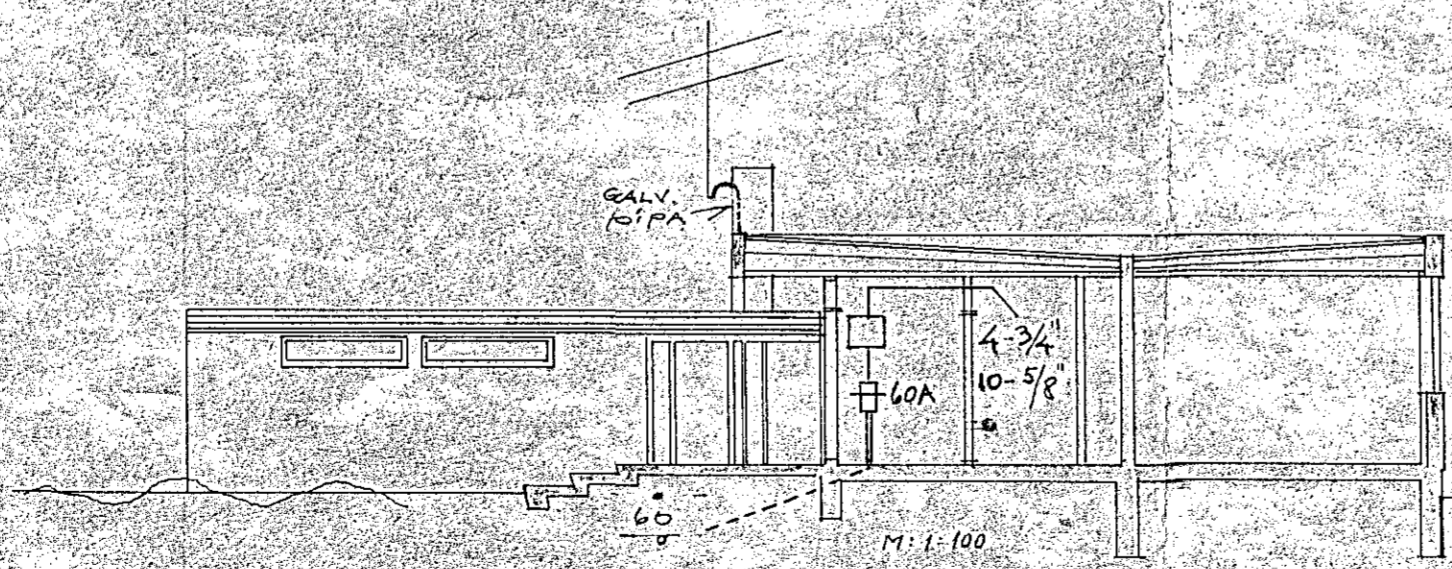
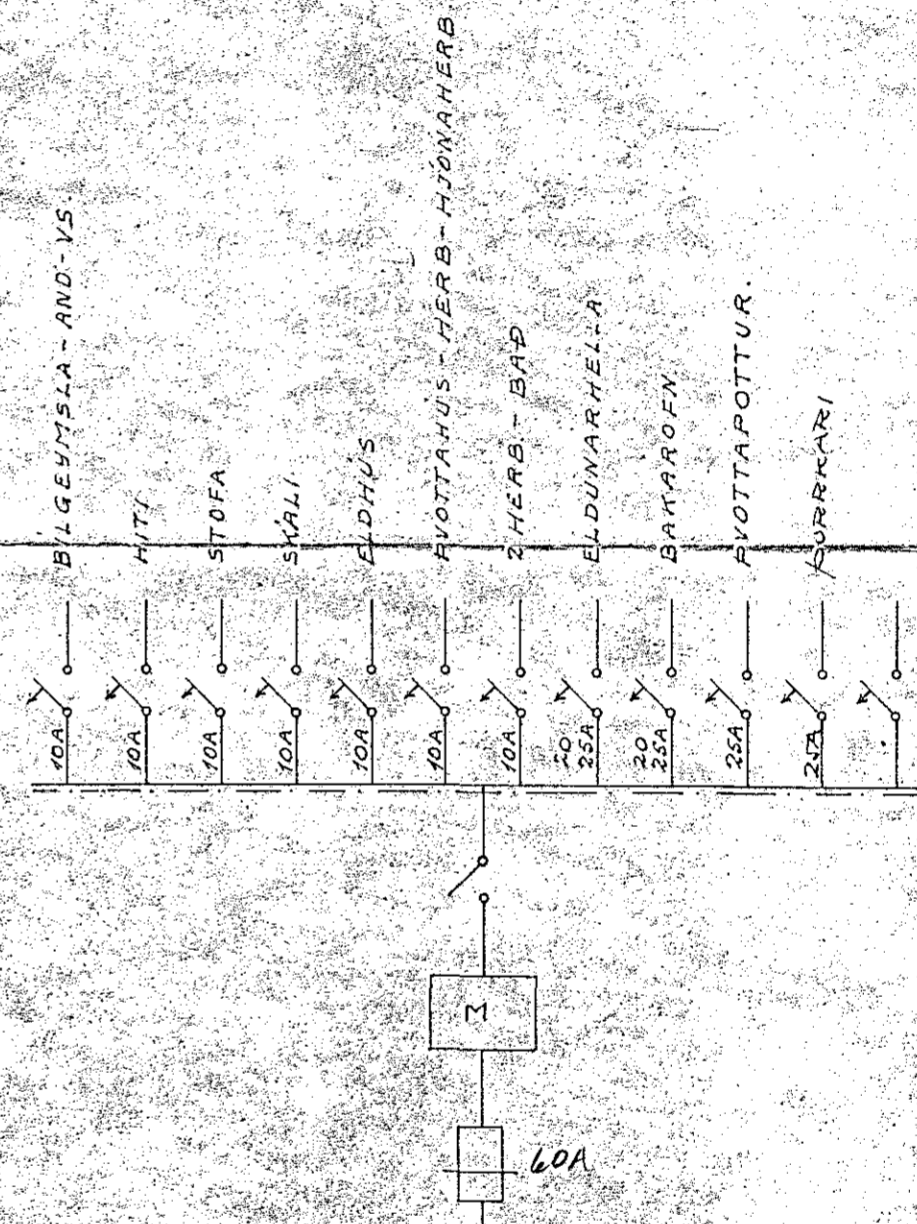


Inntök samþykkt 16.19. 1966
 f.h. RAFVEITU HAFNARFIJARDAR
 Olafur Tómasson

SKÝRINGAR:

1. ROFAR: 110 CM. FRA GÓLFÍ.
2. TENGLAR: 20 CM. NEMA.
3. " FYR ELDHÚSBORÐI - 1 PYÖTTI: 110 CM.
4. " FYRIR HELLUR: BAKARÖFN: UNDIR TÆKJUM CA 70 CM. (SJA INNRETTINGA TEIKN.)
5. VEGGLJÓÐ: 165 CM. FRA GÓLFÍ NEMA ANNAD SE SÝNT Í SVIGUM.
6. HITALÍÐI: T: 135 CM.
7. LOFTNET: L; HATAHARI: FX; SÍMI: F: 20CM FRA GÓLFÍ.
8. RAKVELATENGILL: -CM.
9. VARKASSI: NR.113 FRA J.B.P. EDA SAMSVARANDI.

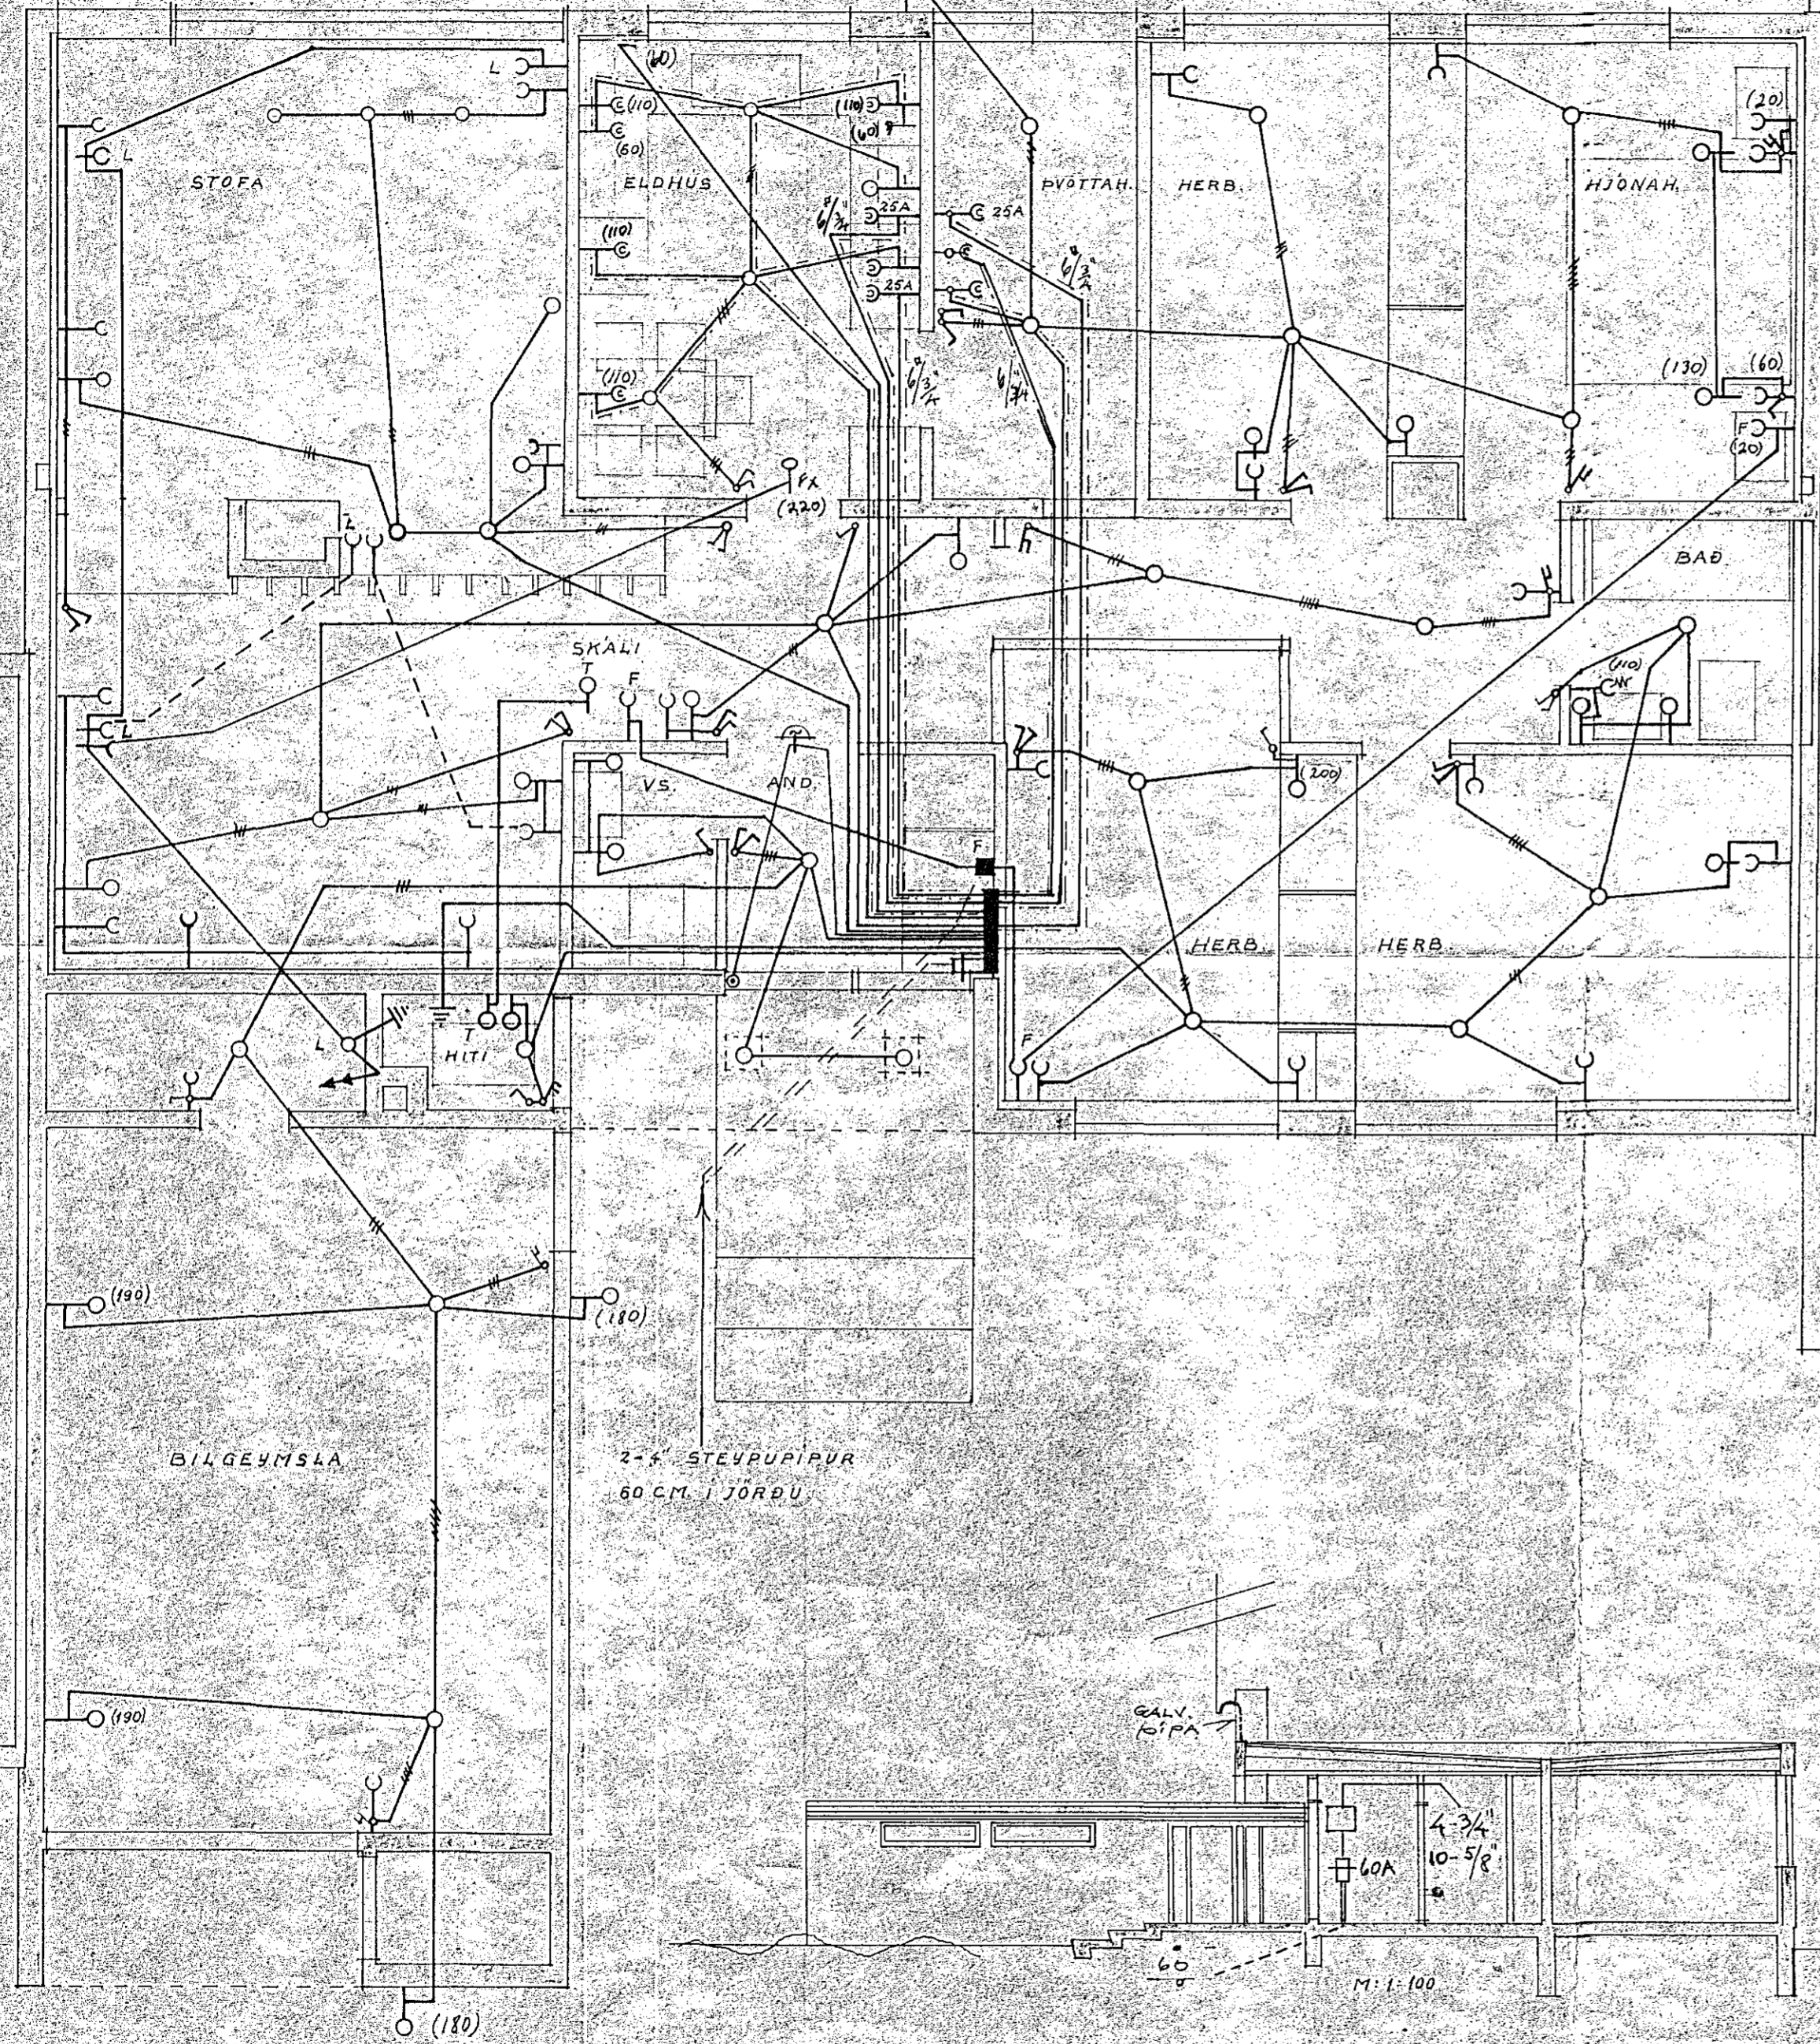

1038
 Allaskeið 93

OLAFUR TÓMASSON VERKFR.		
HÚSNEDISMALASTOFNUN RÍKISINS		
KEDJUHÚS (INNRETTING 143)	VERK 215	
RAFLOGN	M: 1:50	BLAD 1 AF 1
JAN. 1965	A.M. Tó	NR. 337