



Inntök samþykkt 31.5. 1966

f.h. RAUFVEITU HAUFNARFIJARDAR  
*Olafur Tómasson*

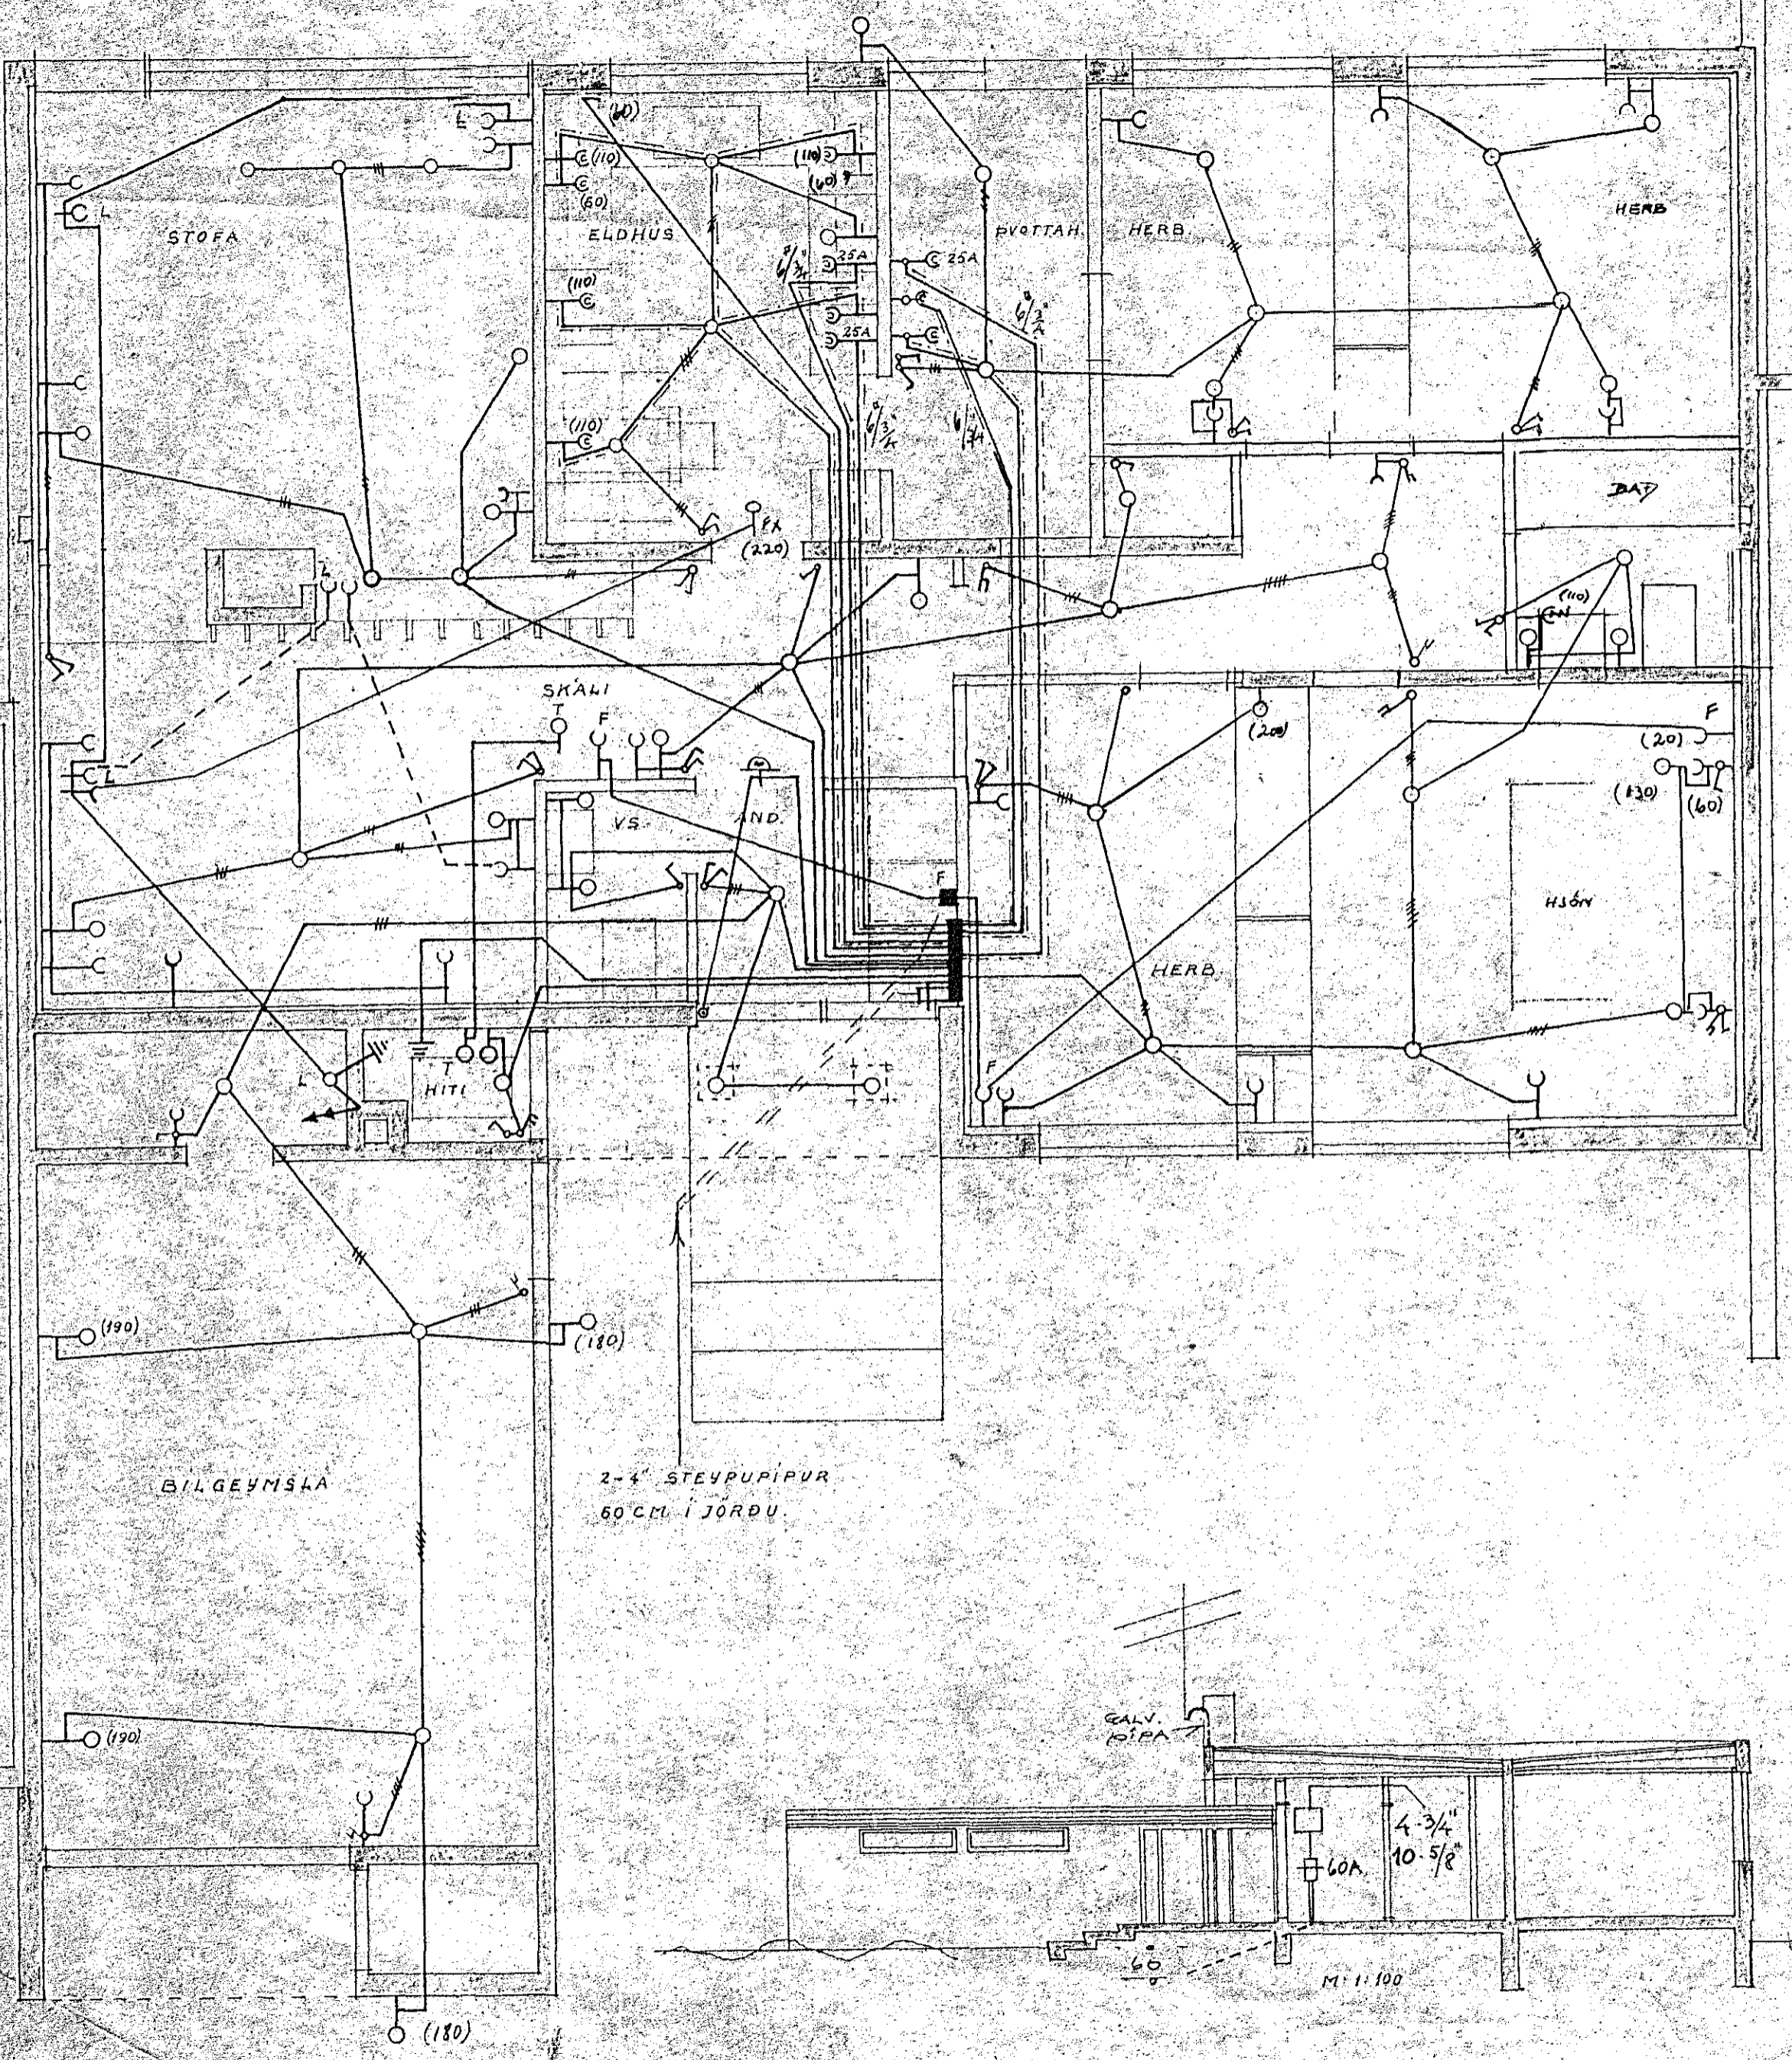


SKYRINGAR:

1. ROFAR: 110 CM. FRA GÖLFI.
2. TENGLAR: 20 CM. " " NEMA:
3. " FYR ELDHUSBORÐI - I PYÖTTI: 110 CM.
4. " FYRIR HELLUR - BAKAROFN: UNDIR TEKJUM CA 70 CM.  
(SJA INNRETTINGA TEIKN.)
5. VEGGLJÓÐS: 165 CM. FRA GÖLFI NEMA ANNAD SE SYNT I SVIGUM.
6. HITILÖÐI: T; 135 CM " "
7. LOFTNET: L; HATAVARI: FX, SÍMI: F: 20 CM FRA GÖLFI.
8. RAKVEIÐATENGLI: CW
9. VARKASSI: NR 113 FRA J.B.P. EDA SAMSVARANDI.

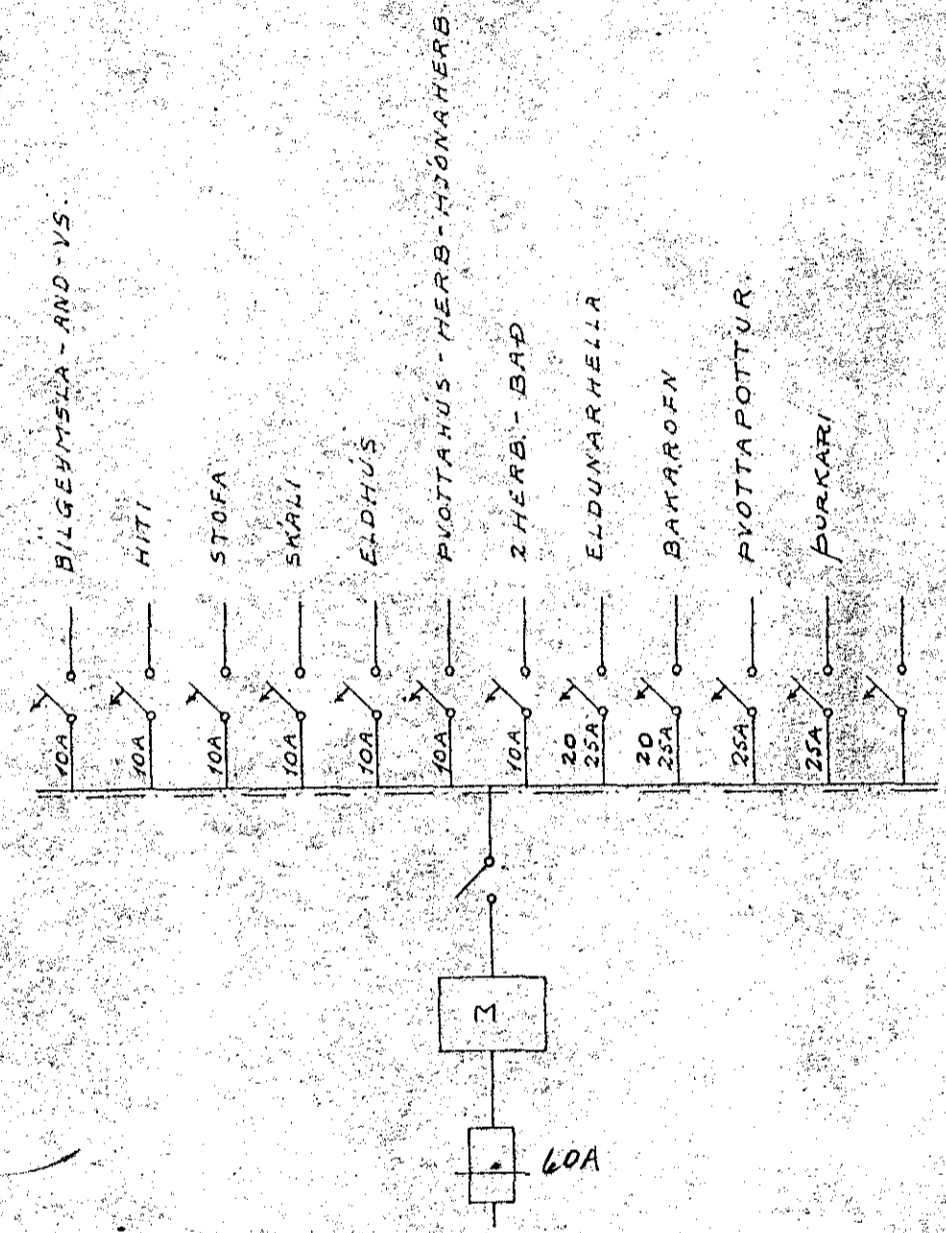

2-4 STEYPUPIPUR  
60 CM. I JÖRÐU.

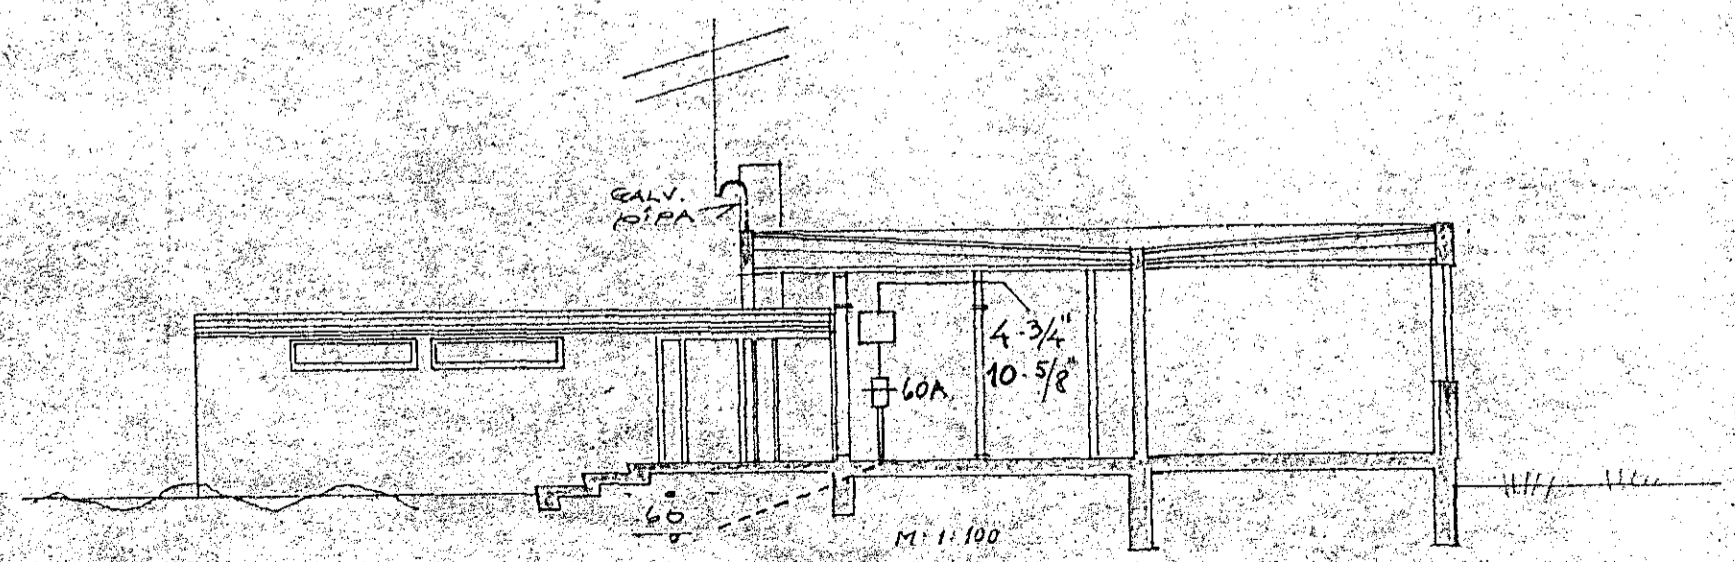

allt að 99 1002-

OLAFUR TÓMASSON VERKFR.		
HÚSNÆÐISMÁLASTOFNUN RÍKISINS		
KEÐJUHÚS (INNRETTING 2+6)		VERK 215
RAFLÖGN	M:1:50	BLAÐ I AF I
JAN 1965	A.M. <i>OT</i>	NR 337