

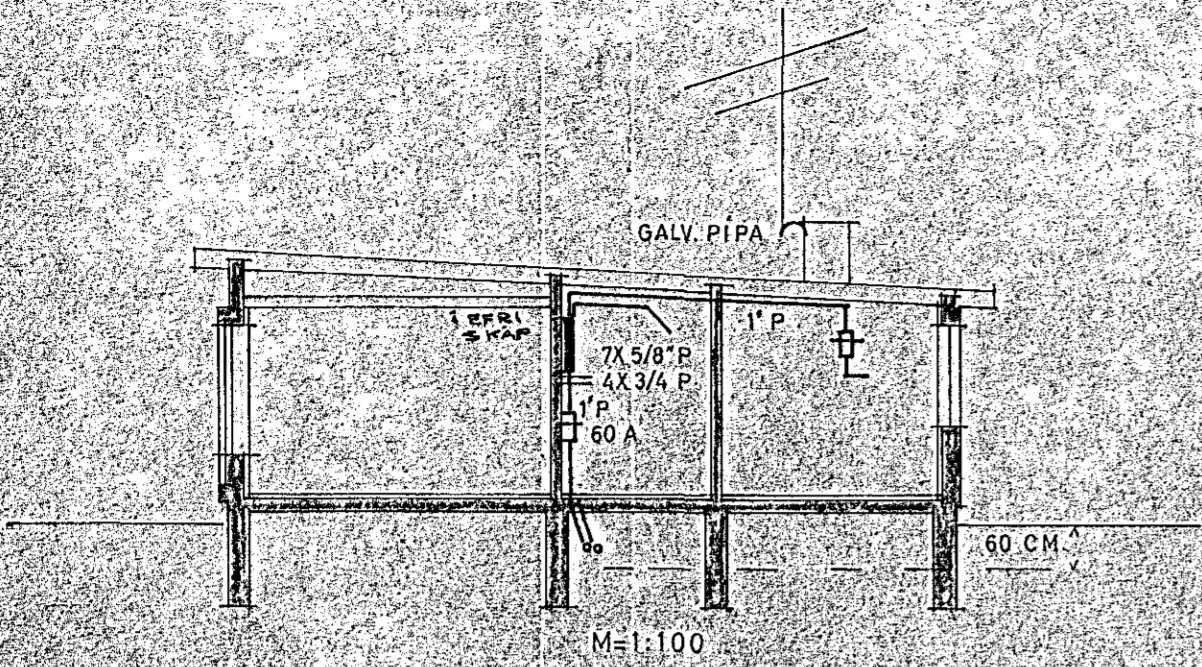


Inntök samþykkt 3.12.1967
 f. h. RAFVEITU-HAFNARFIJARDAR
 Verkskipti
 Olafur Tomasson

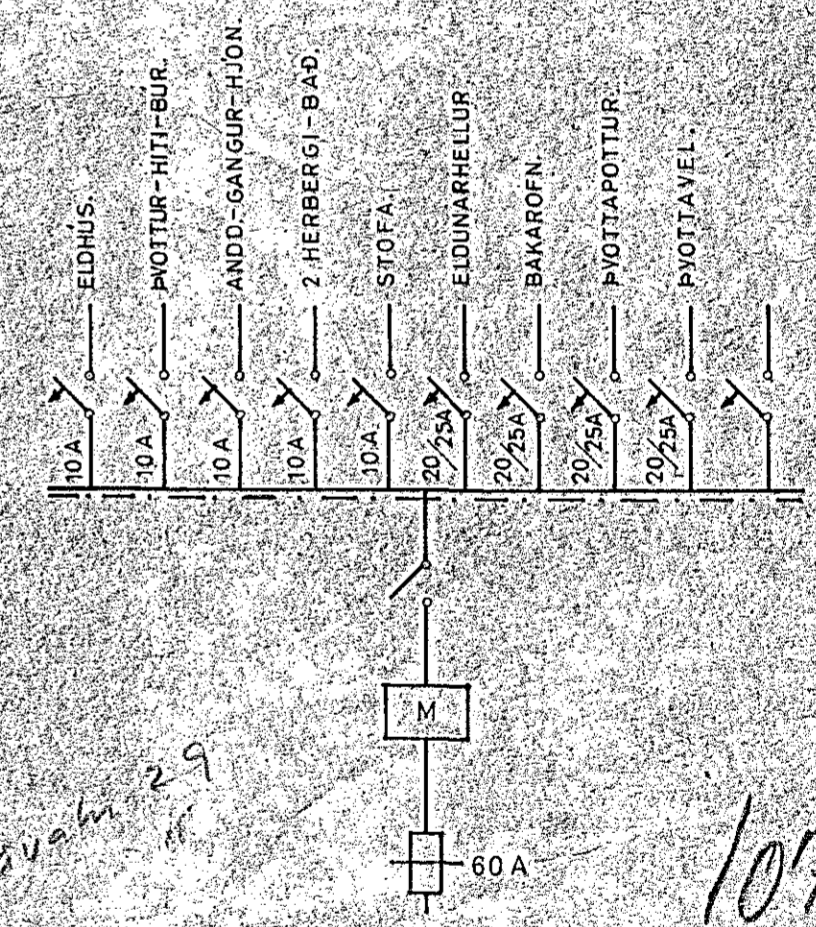

- SKYRINGAR
- 1. ROFAR: 110 CM FRA GÖLFI
 - 2. TENGLAR: 20 " NEMA
 - 3. " 110 " YFIR ELDHUSBORDI Í ÞVOTTI
 - 4. " 70 " FYRIR HELLUR, BAKARÖFN, UNDIR TÆKJUM (SJA INNRETTINGA TEIKN.)
 - 5. VEGGLIÖS: 165 " NEMA ANNAD SE SYNT Í SVIGUM
 - 6. " 135 " HITALIÐI: I
 - 7. " 20 " LOFTNET: I, HATALARI: FX
 - 8. " 20 " SIMI: F, TENGLAÐSIR
 - 9. " 110 " RAKVELATENGILL: C
 - 10. VARKASSI: NR. 113 FRA J.B.P. EDA SAMSYARANDI

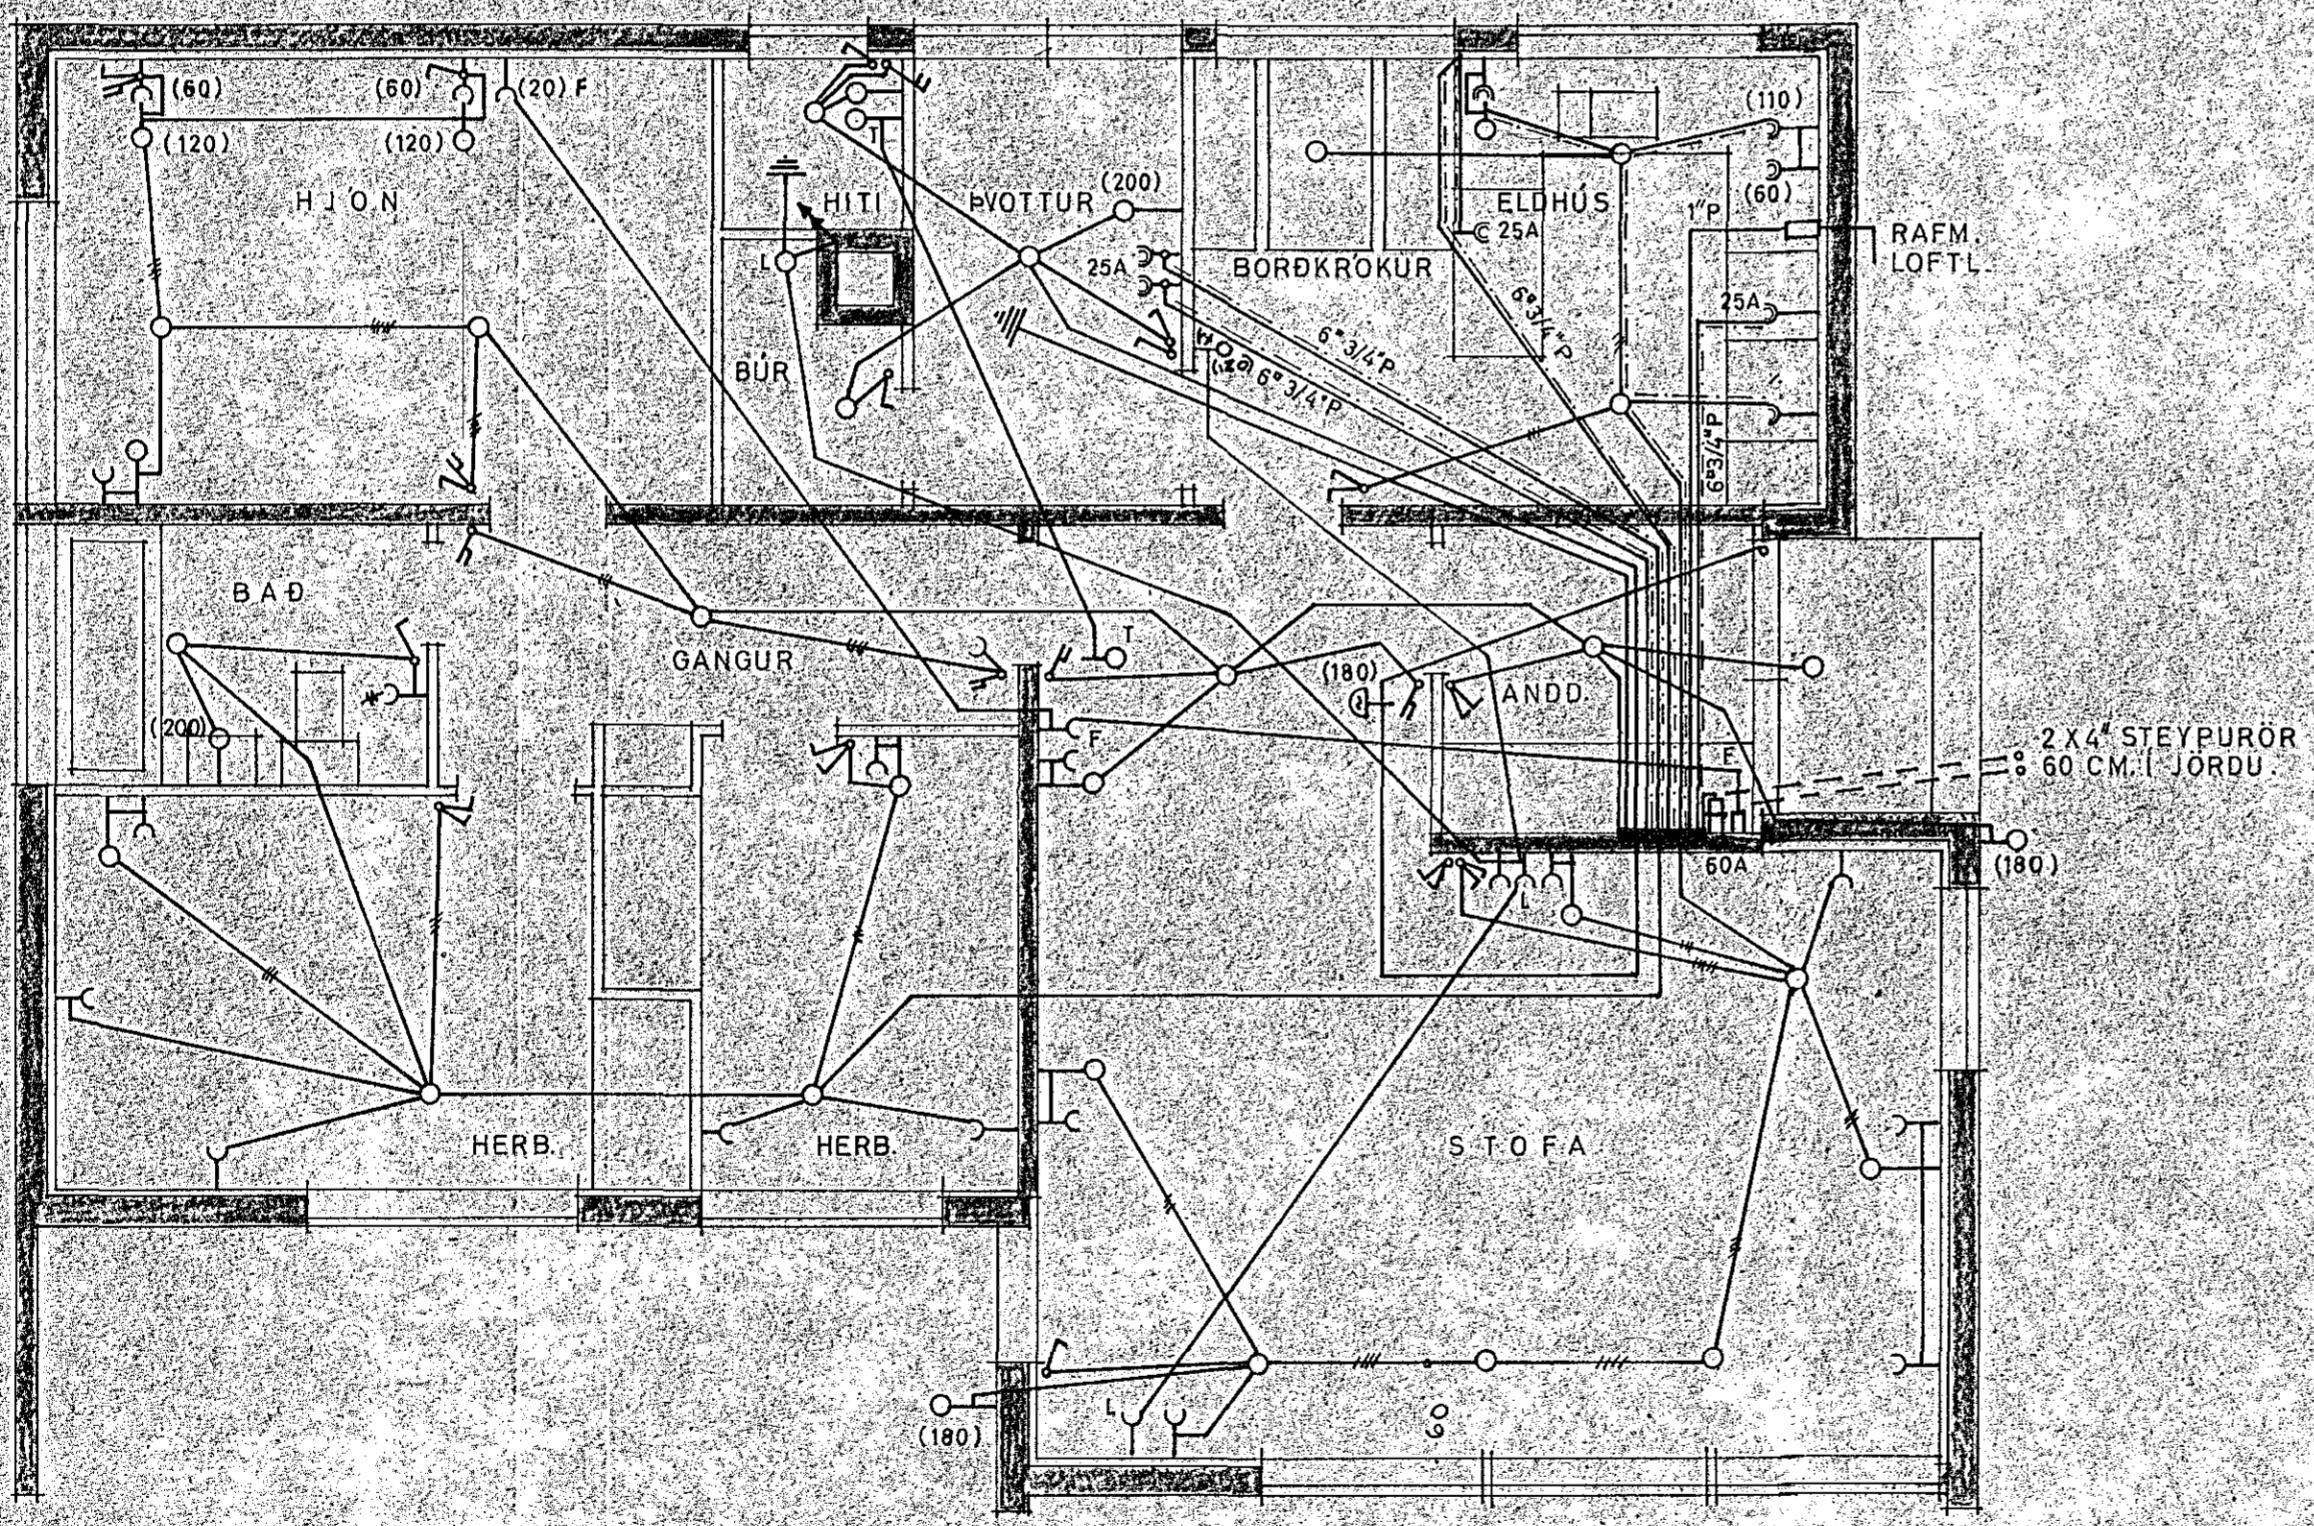

Máskrá 29
 1076-

OLAFUR TOMASSON VERKFR.		
HÚSNÆÐISMALASTOFNUN RÍKISINS		
EINBYLLISHÚS		VERK NR. 82A
RAFLOGN	M=1:50	BLAD 1 AF 1
MARZ 1966	AM	NR. 278/1