



II. h.

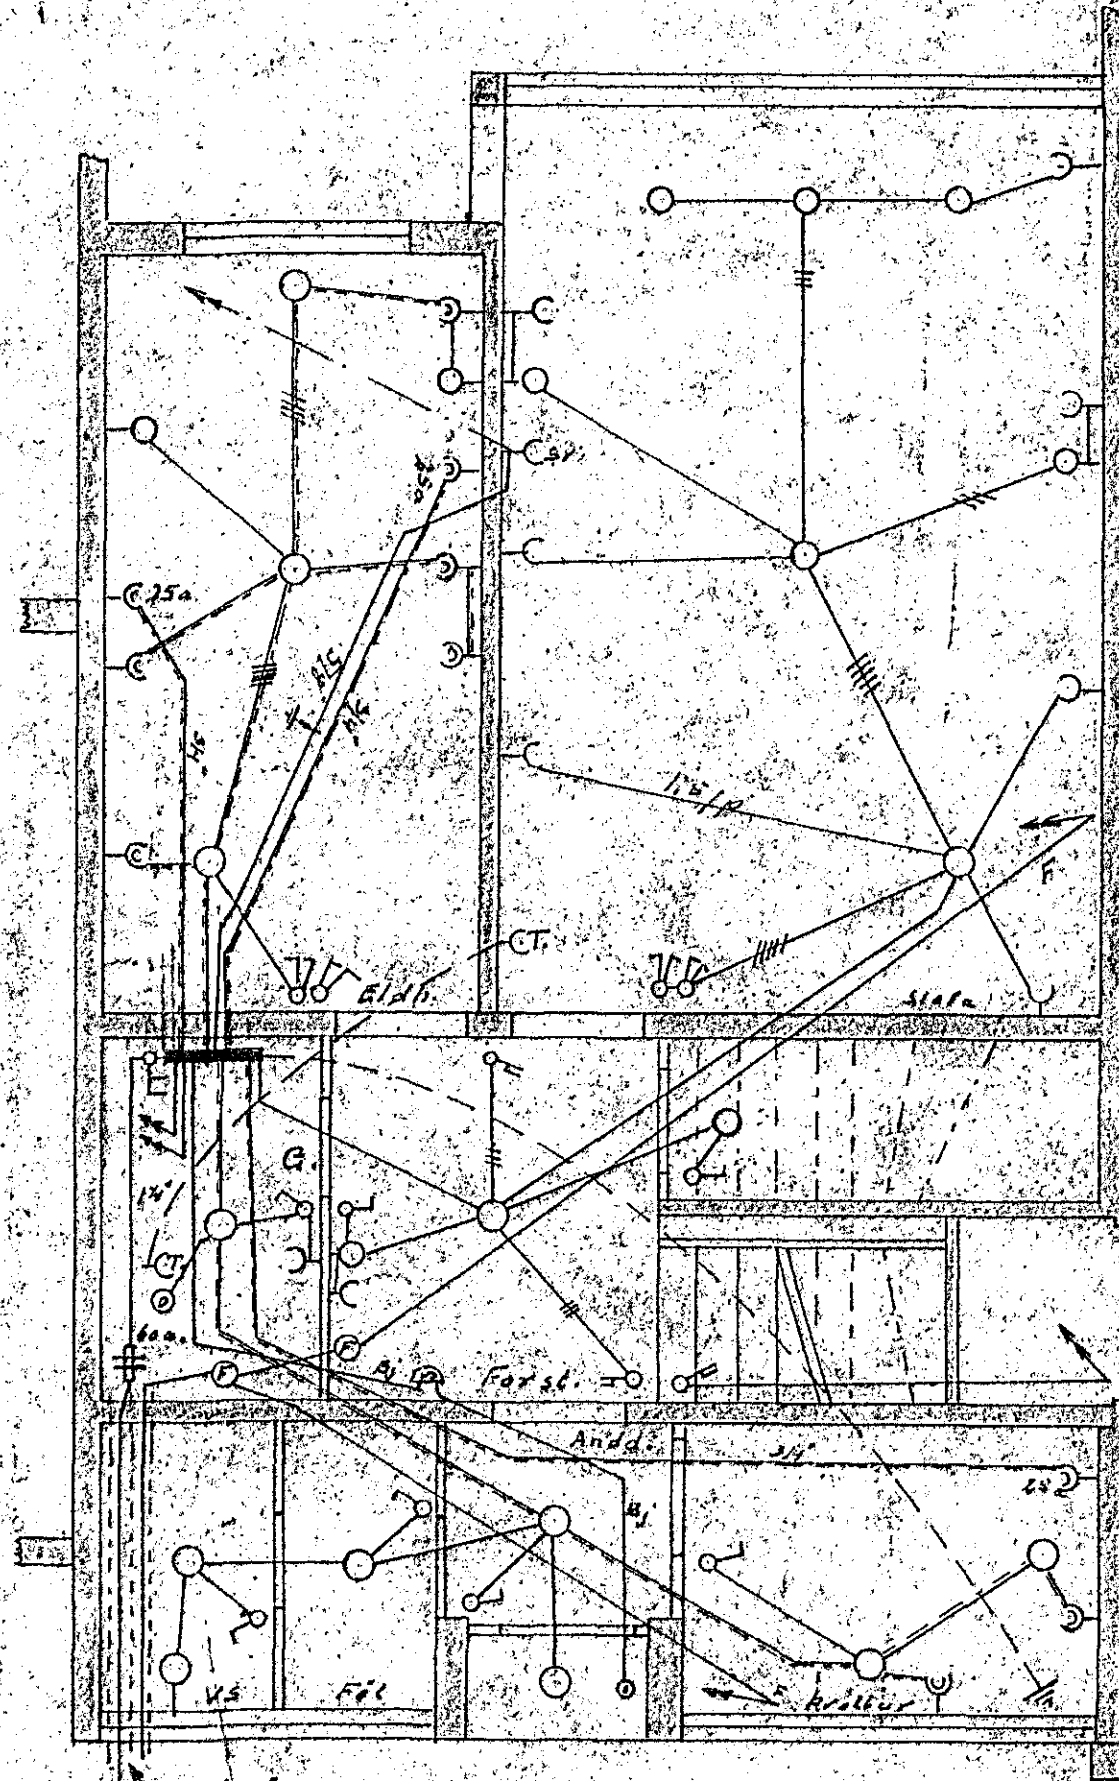

I. h.

stærð 4"

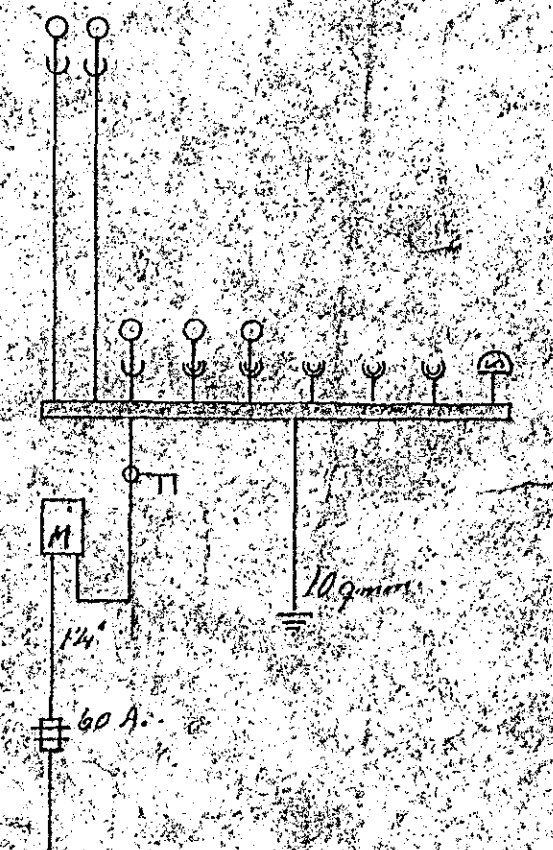

1104

Rafloagn. Msk. 1:50

Smyrlabraun Nr. 37

Hafnarf. des. 63
 Jón Svinnudóttir