



Húsvella nr. 680 Teikning nr. 1095
 Samþykkt þ. 1965 1967
 f.h. RAFVEITU HAFNARFJARDAR
Alfharður Þorsteinsson
 Eftirlitssmaður rannagna

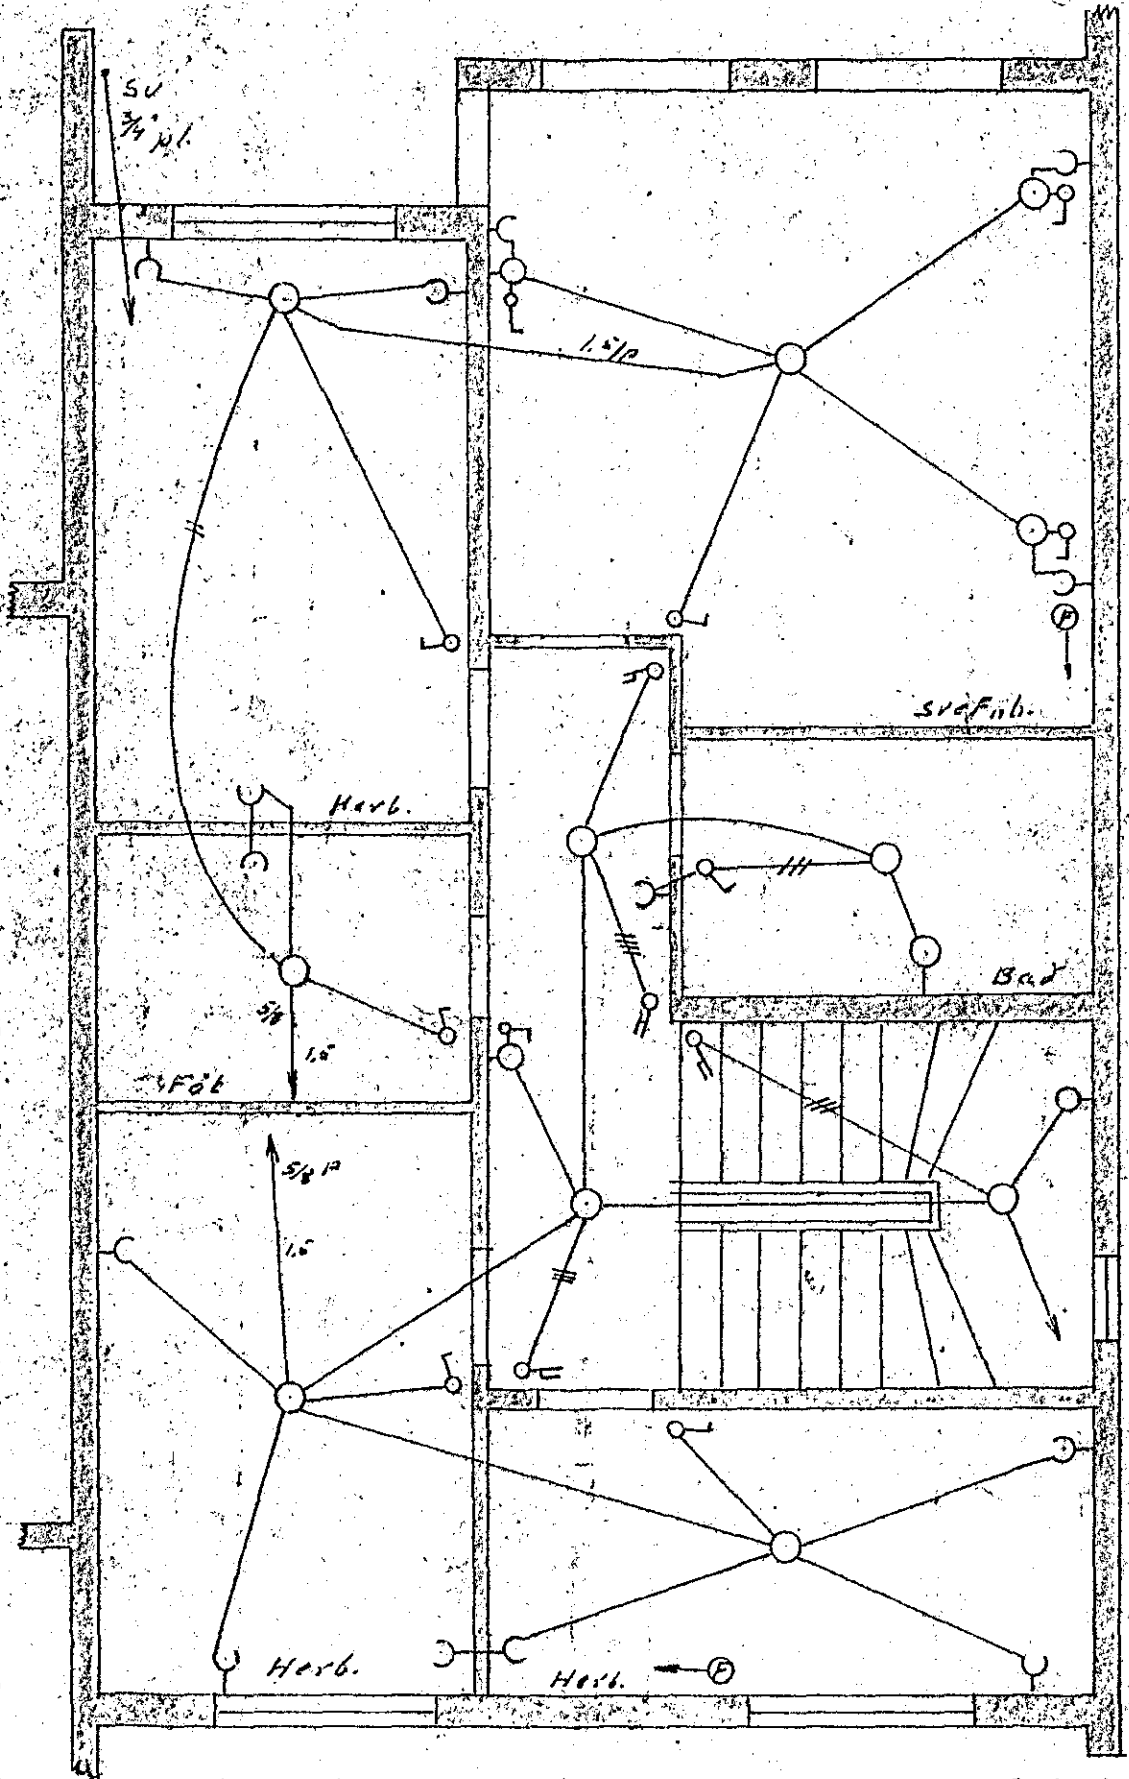


II. h.

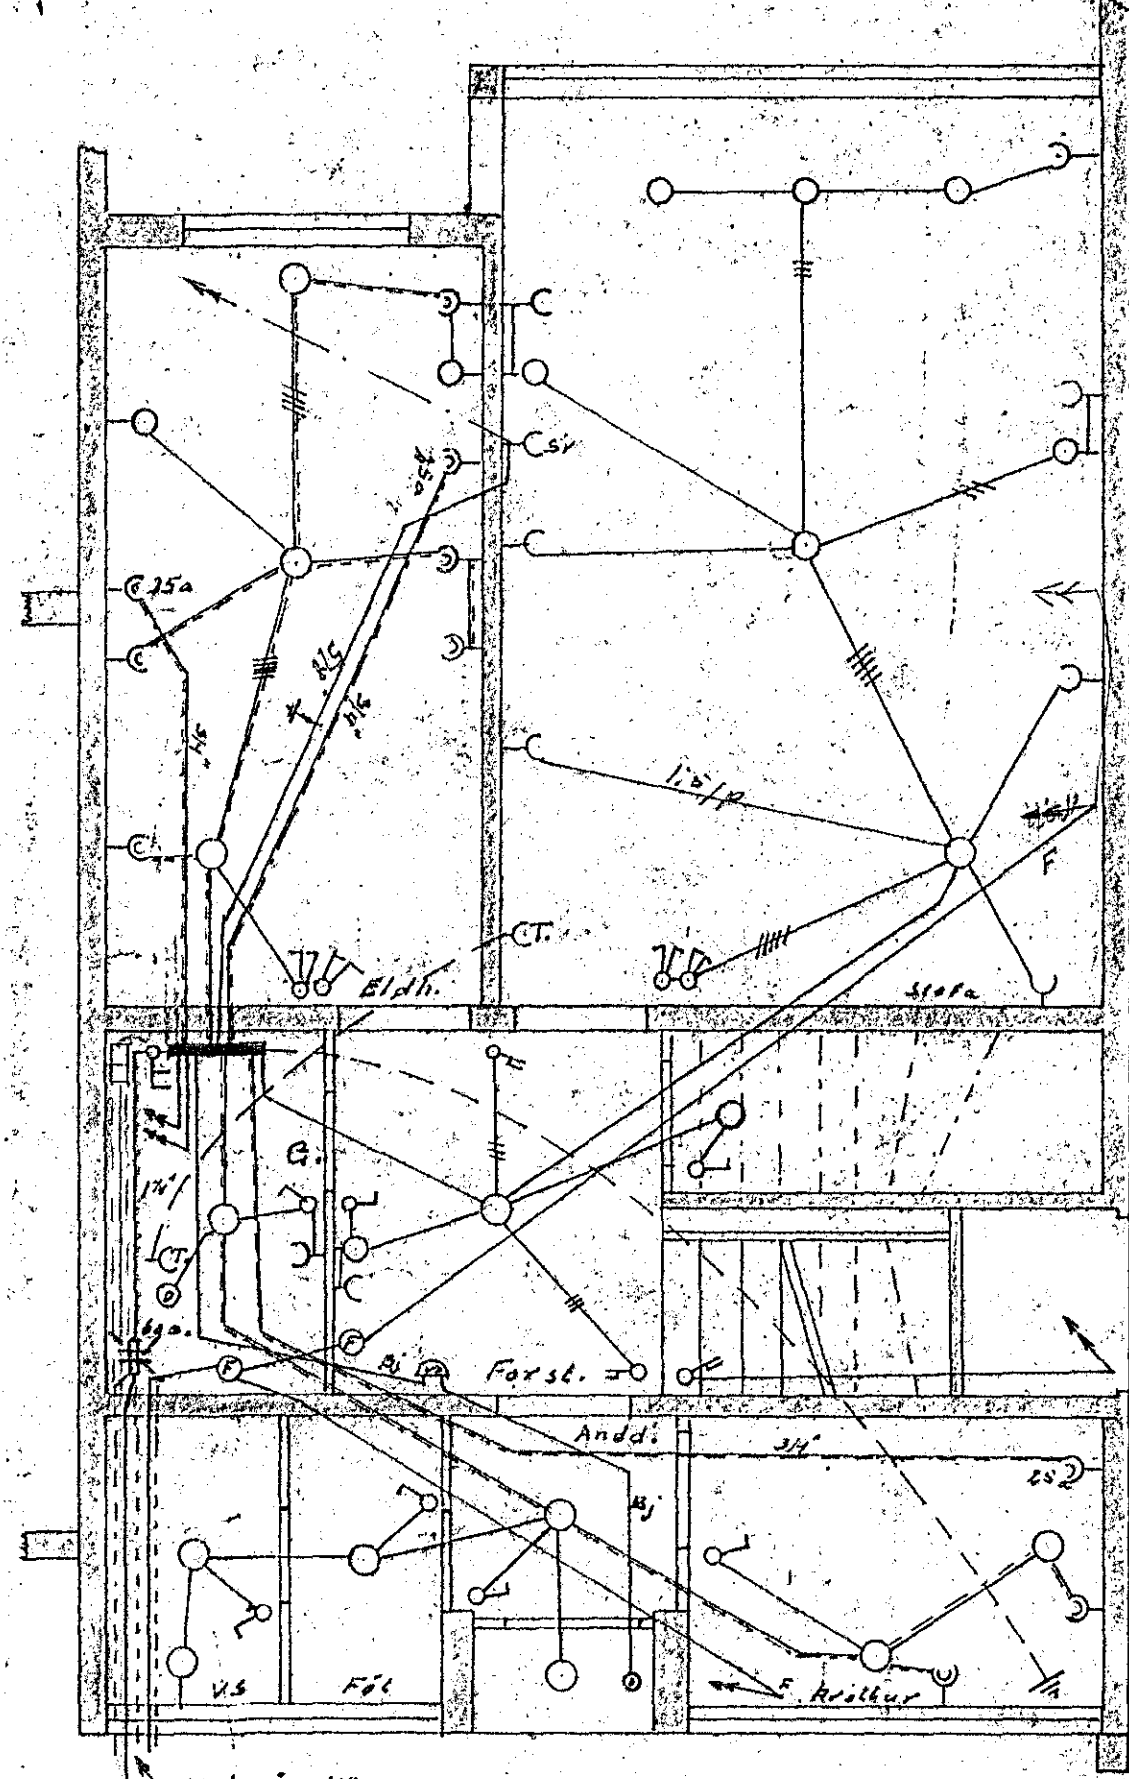

I. h.

Inntök samþykkt 8. 15. 1967
 f.h. RAFVEITU HAFNARFJARDAR
 Verkstjórt.
Albert Þorsteinsson

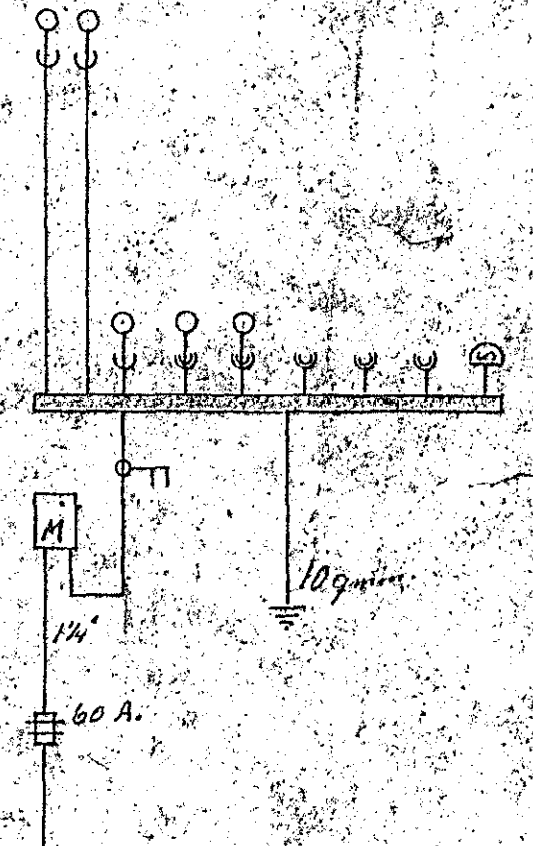

1095-

Rafleggn. Msk. 1:50
 Smyrlakraun No. 38
 Hafnarf. des. 63
 Jón Þorsteinsson