




Svoluhm
A. Pata nr. 2 Hafnarfirði

Húsvettir nr. 1014 Tæknings nr. 1014
Símból 211
RAFVEITU HAFNAREIÐAR
Eittíttismaður rálagna

Inntök samþykkt 8.11.1966
f. h. RAFVEITU HAFNAREIÐAR
Verkstjórn
Pállur Þorsteinsson

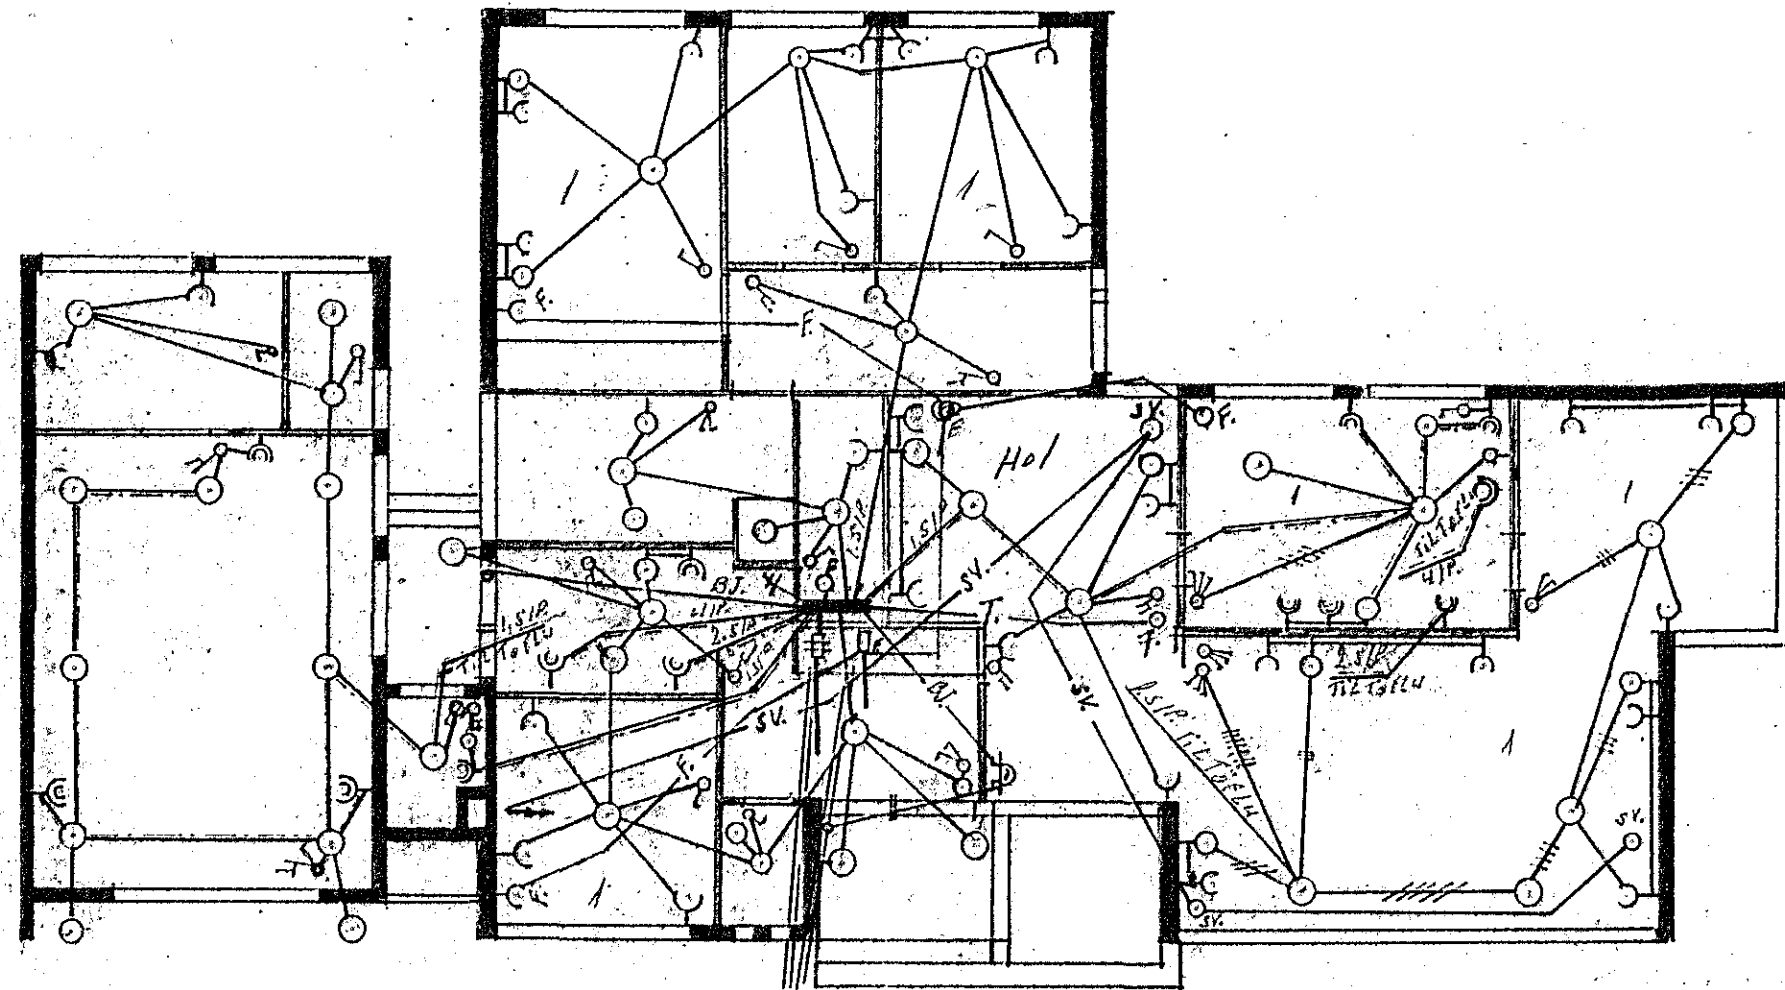

2" pöskubróir
dýppi 0,7 m. MKV. 1:100

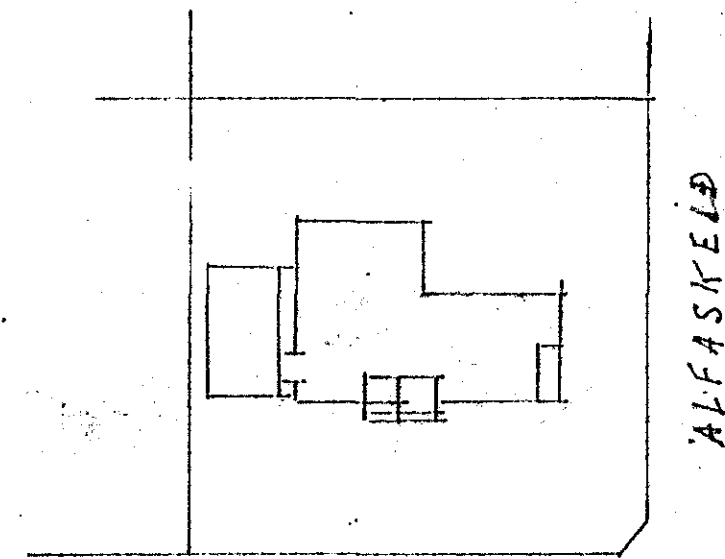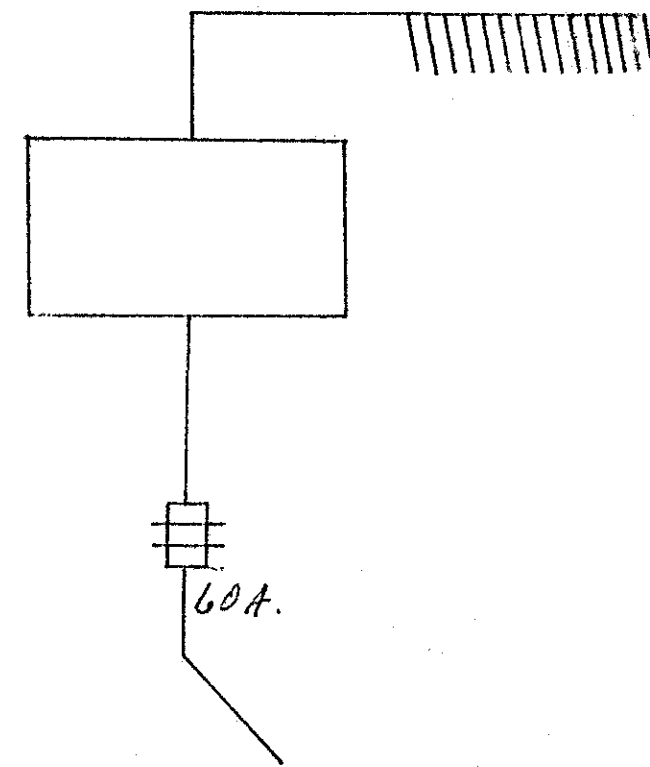

ALFASKELD

1063-

Hafnarfirði 1. September 1966
Gunnar Guðmundsson