



- | | | | |
|--------|-----------|--------|-----------------------------|
| Gr. 1 | 3 x 1,5 q | N Y M | Bjalla V. S. |
| Gr. 2 | 5 x 1,5 q | ∅16 mm | Salur norður |
| Gr. 3 | 5 x 1,5 q | ∅16 mm | Salur miðja |
| Gr. 4 | 5 x 1,5 q | ∅16 mm | Spólurofi ljós |
| Gr. 5 | 3 x 1,5 q | ∅16 mm | Andd. skrifst. salur norður |
| Gr. 6 | | | Vara |
| Gr. 7 | | | Vara |
| Gr. 8 | | | Vara |
| Gr. 9 | | | Vara |
| Gr. 10 | 5 x 1,5 q | ∅16 mm | Tengill suður |
| Gr. 11 | 5 x 1,5 q | N Y M | Tengill töfluvegg |
| Gr. 12 | 5 x 6 q | ∅32 mm | |

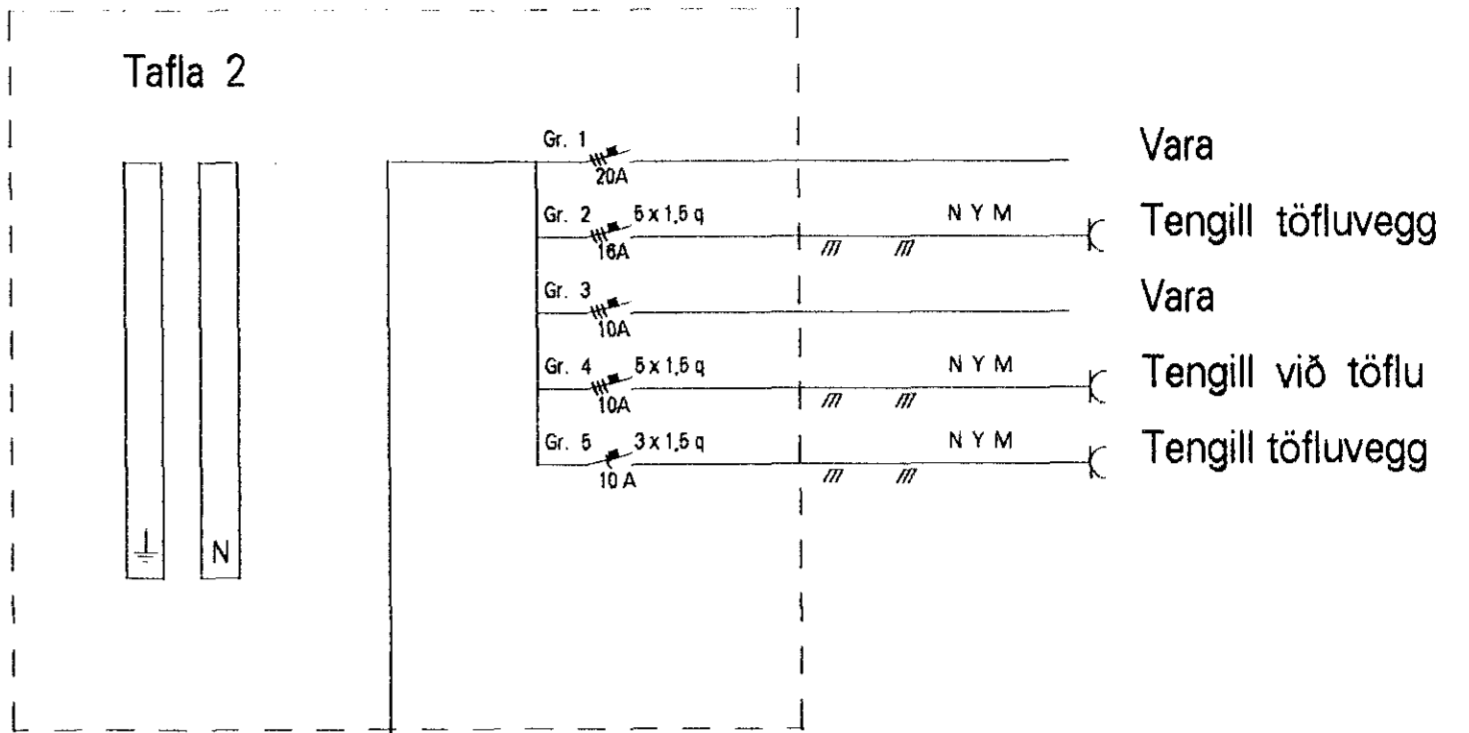

- | | | | |
|-------|-----------|-------|-------------------|
| Gr. 1 | | | Vara |
| Gr. 2 | 5 x 1,5 q | N Y M | Tengill töfluvegg |
| Gr. 3 | | | Vara |
| Gr. 4 | 5 x 1,5 q | N Y M | Tengill við töflu |
| Gr. 5 | 3 x 1,5 q | N Y M | Tengill töfluvegg |

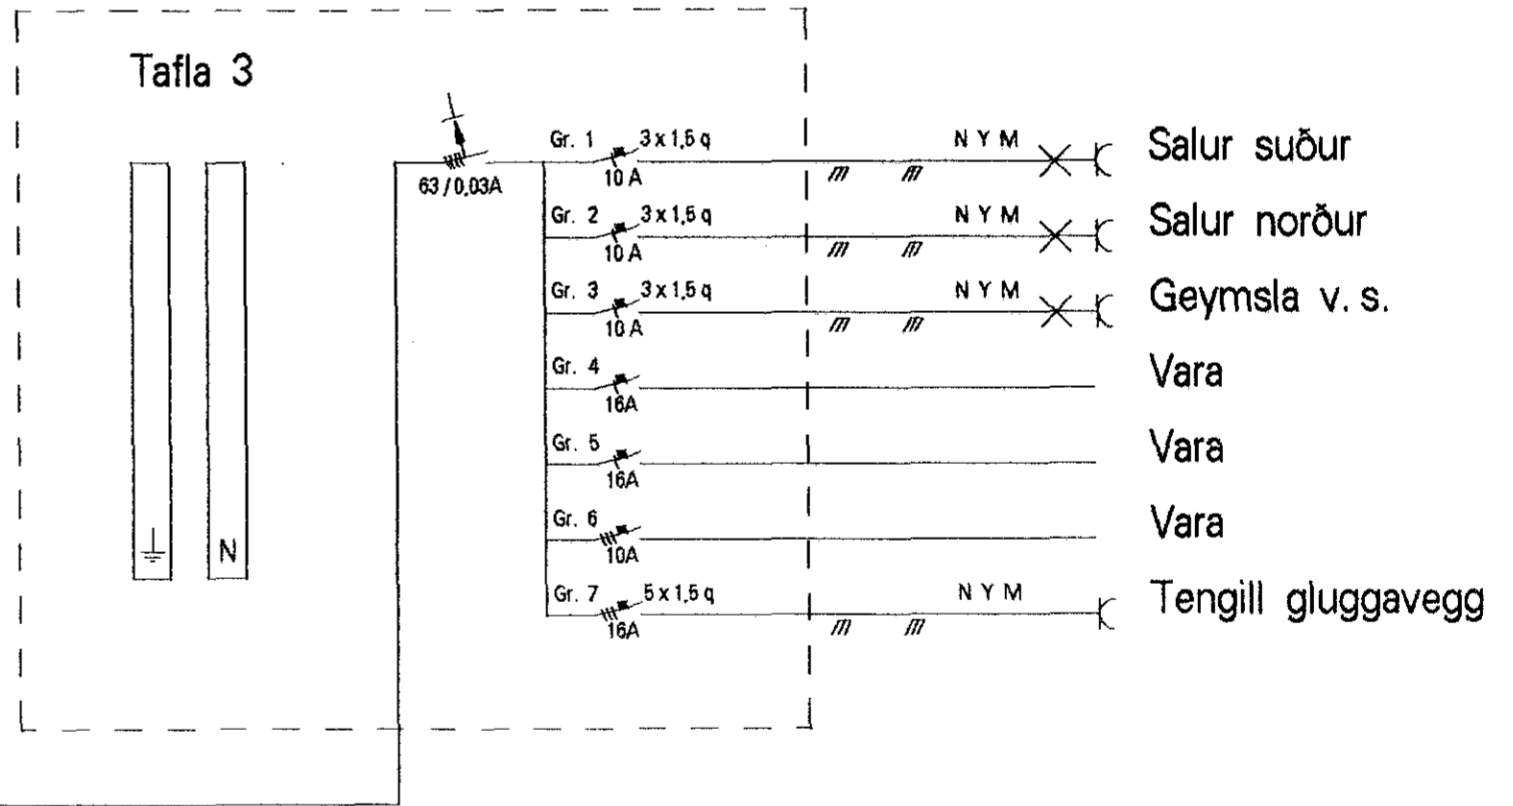

- | | | | |
|-------|-----------|-------|--------------------|
| Gr. 1 | 3 x 1,5 q | N Y M | Salur suður |
| Gr. 2 | 3 x 1,5 q | N Y M | Salur norður |
| Gr. 3 | 3 x 1,5 q | N Y M | Geymsla v. s. |
| Gr. 4 | | | Vara |
| Gr. 5 | | | Vara |
| Gr. 6 | | | Vara |
| Gr. 7 | 5 x 1,5 q | N Y M | Tengill gluggavegg |

Heimtaug R. H.
400 / 230 V

Trönuhraun 5 Hafnarfirði
Einlínnumynd

Eiríkur Rúnar Þorvarðarson Blað 1 af 1
lögilltur rafverktaki Neysluv. Rafv. Hafnarf.
V. sími 565 3245 H. sími 565 1245
G.S.M. 898 4370 Boðt. 845 8543 Dags 11 / 06 / 97
Hannað Breiting nr. 1 Dags br.
Breiting nr. 2 Dags br.

1065