


Inntök samþykkt 2.16. 1994
 f. h. RAFVEITU HAFNARFJARDAR
 P.K.
 HÚSVEITA TENGIST Á FASA R.

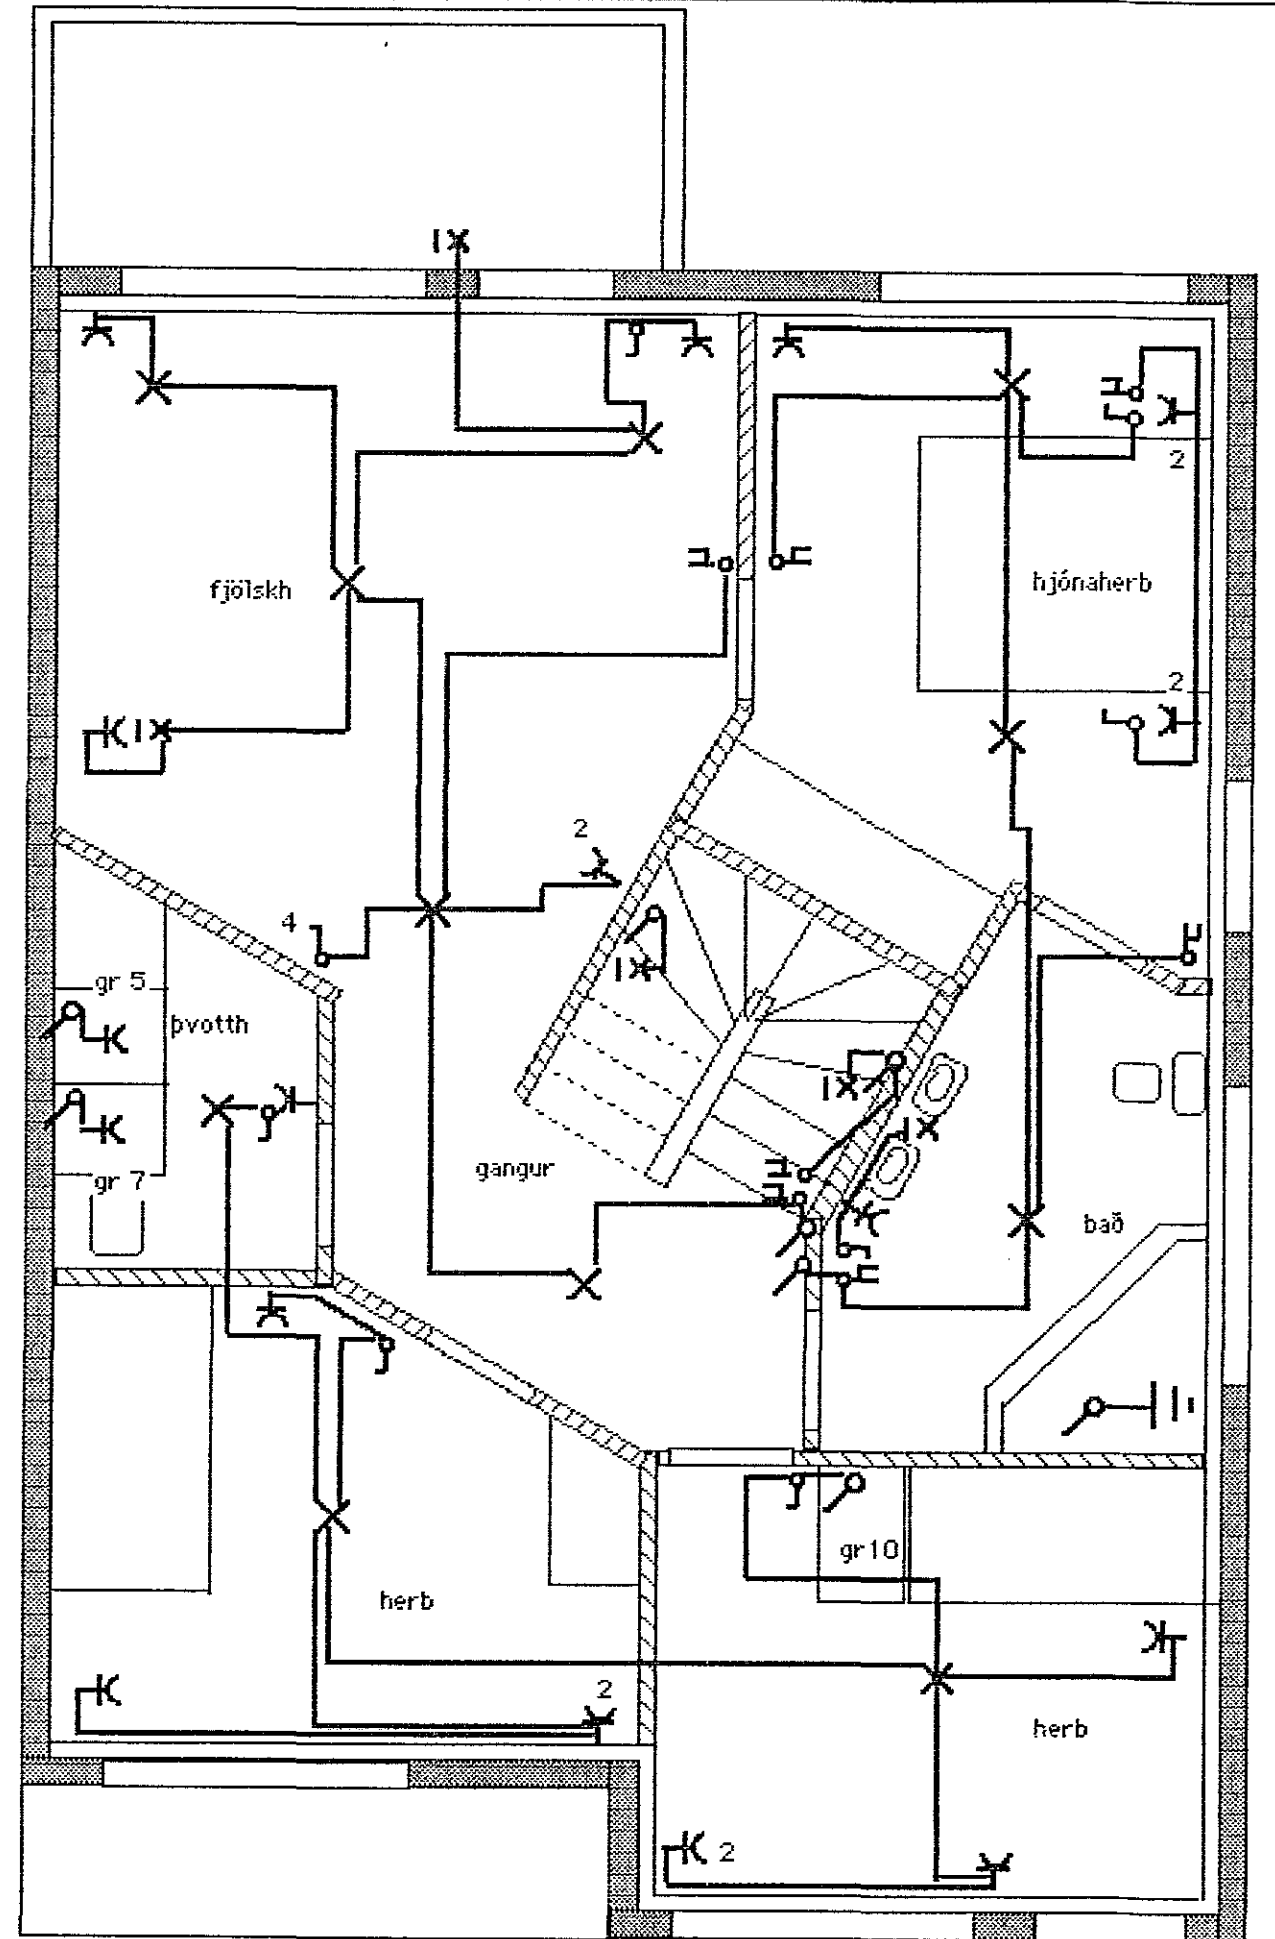

Jónas Stefánsson T1129

Vörðuberg 14, 20 Rafölög.
 Teiknari Jónas Stefánsson.
 MKV 1:50 Teikn júní 1994.